



A. Nr. 202 (1Stk.)

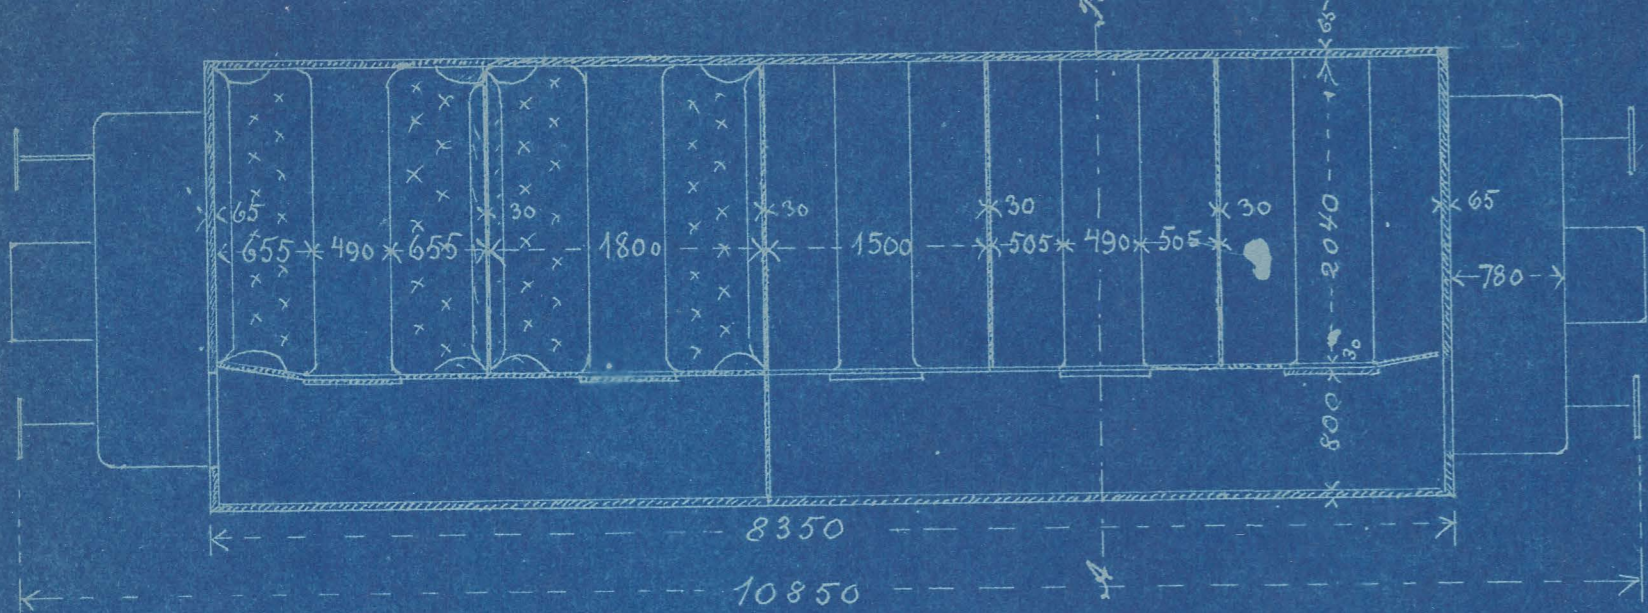


1:50


Snit A-B.

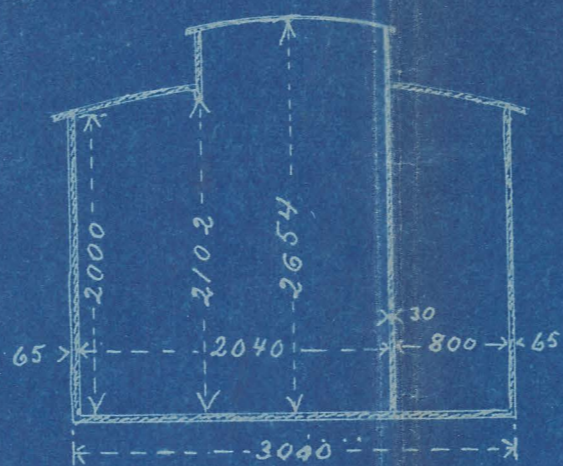


A. Nr. 203 (1Stk.)

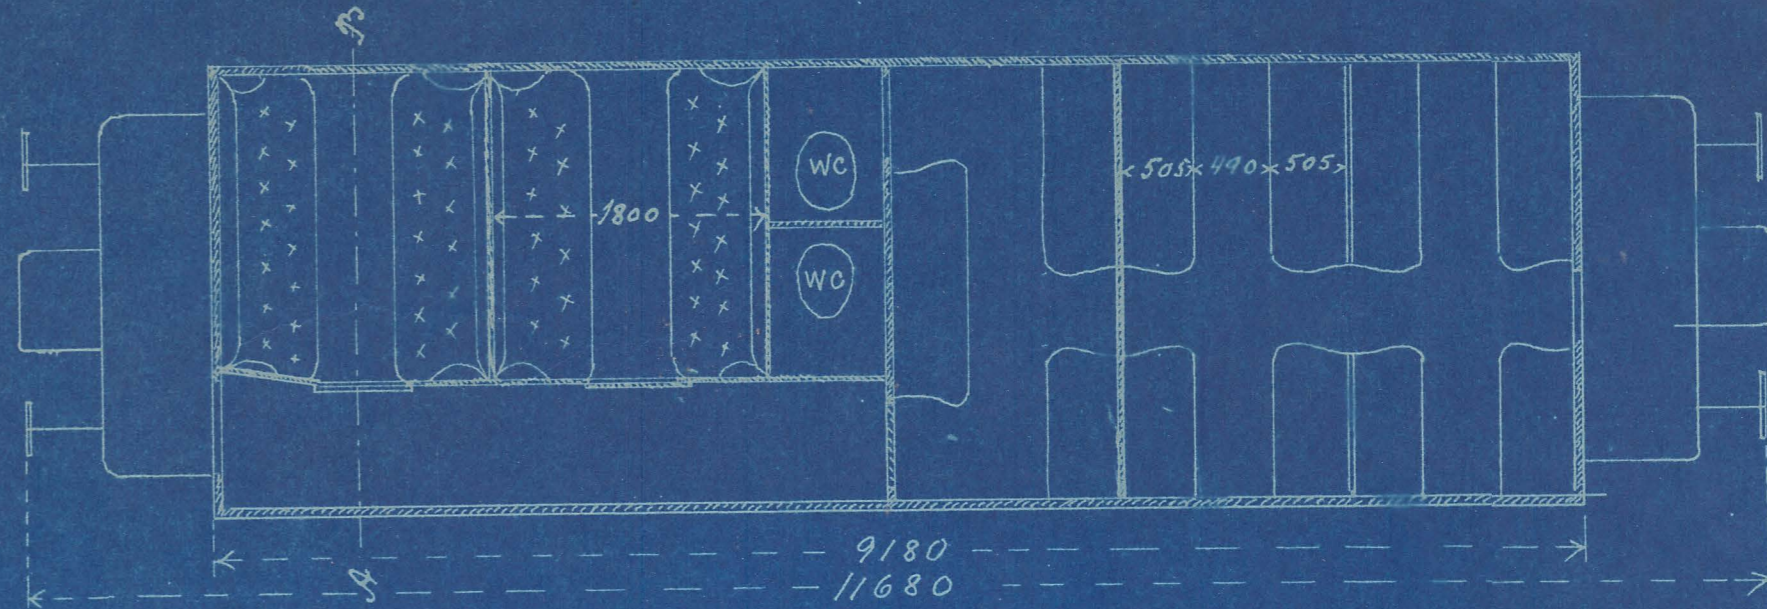


B. Nr. 201 (1Stk.)

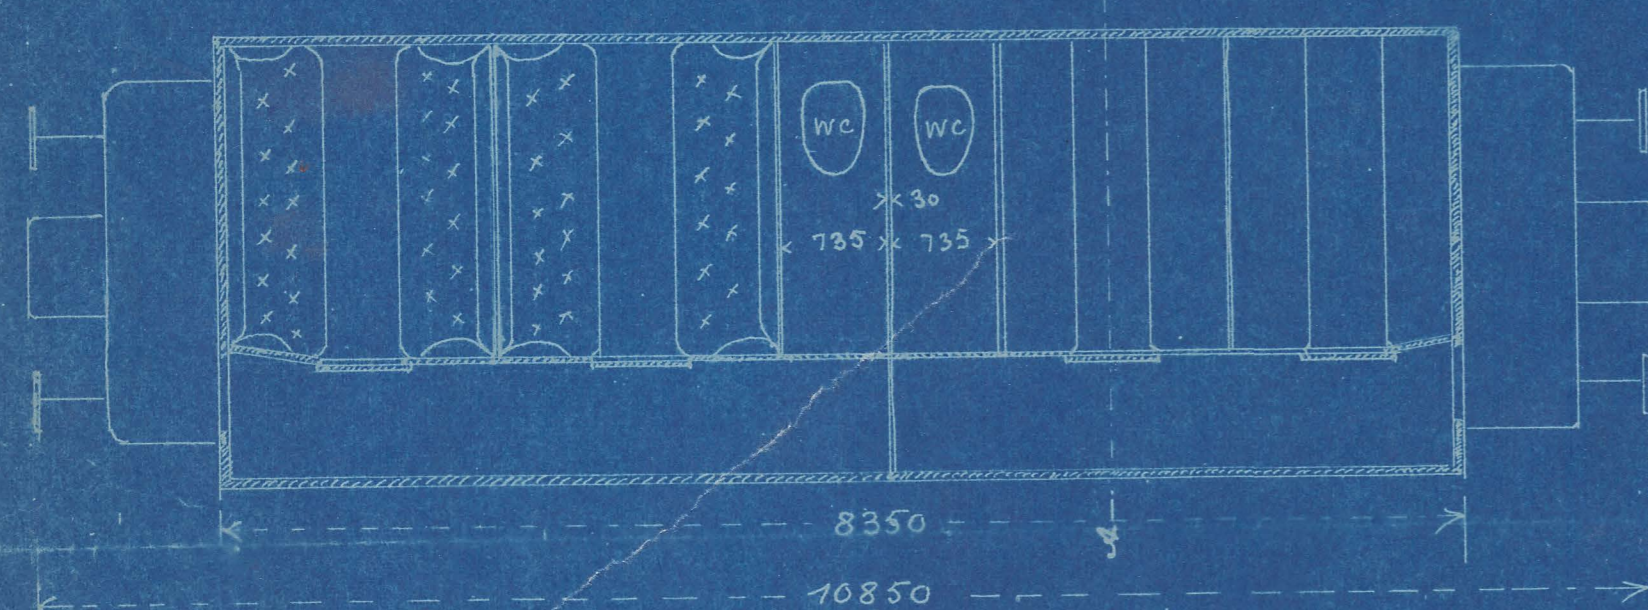


D. Nr. 231-32 (2 Stk.)

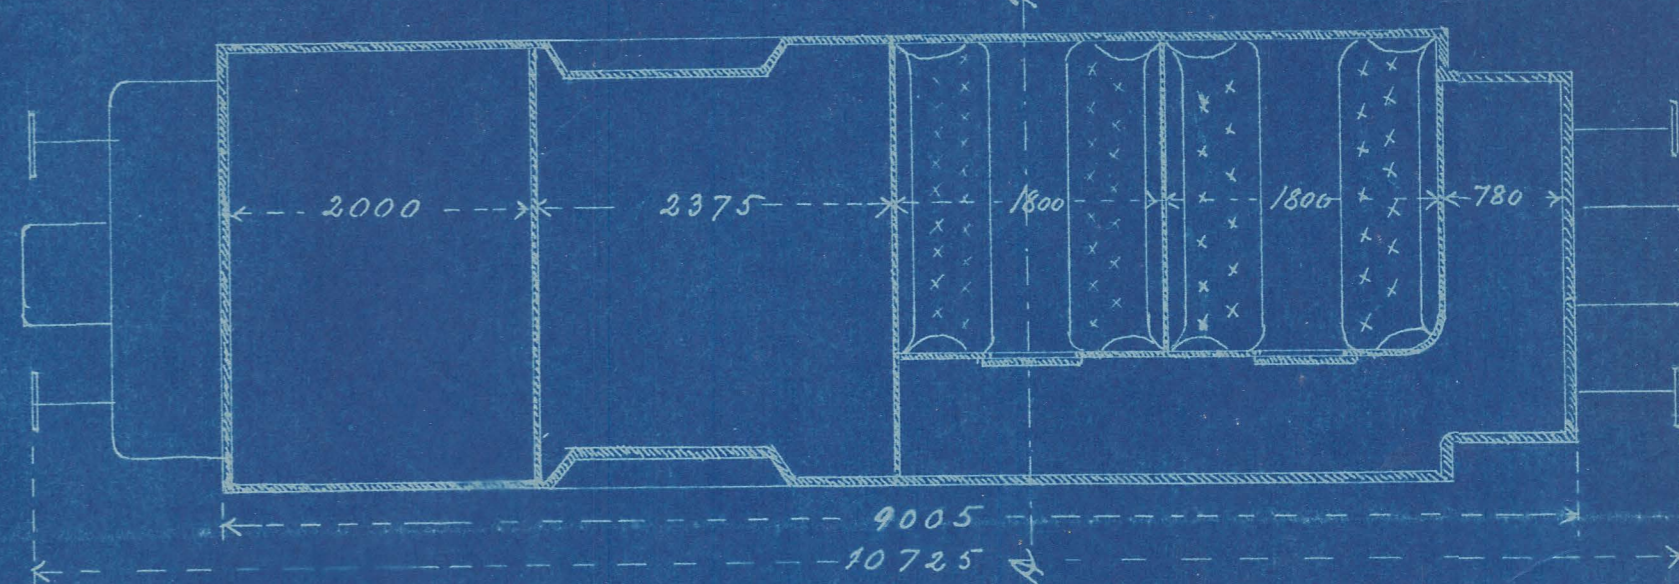


C. Nr. 211-15 (5 Stk.)

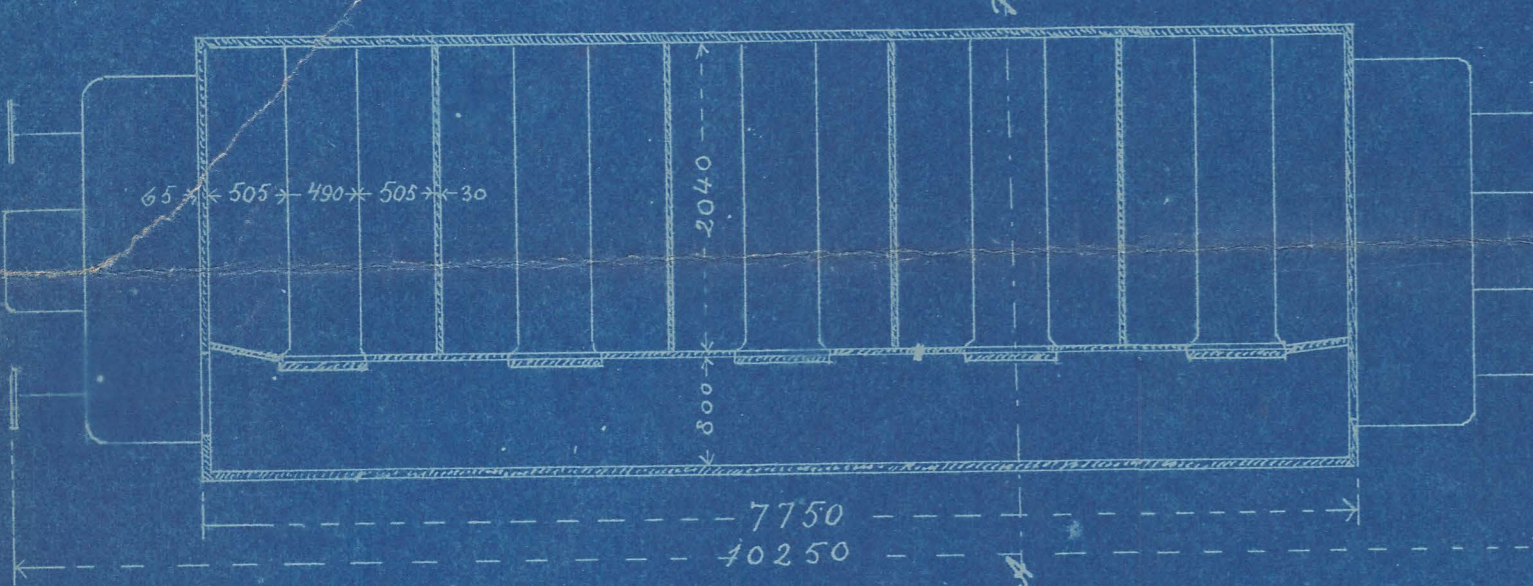


Snit C-D.

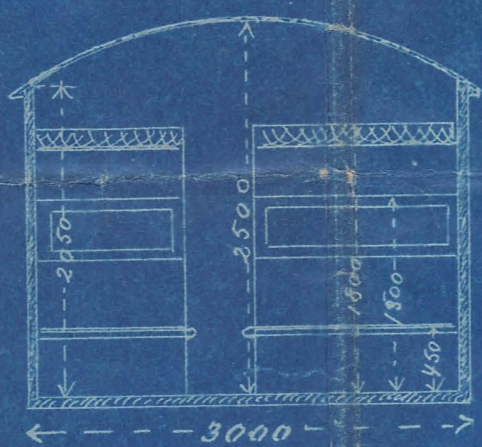


C. Nr. 216 (1Stk.)

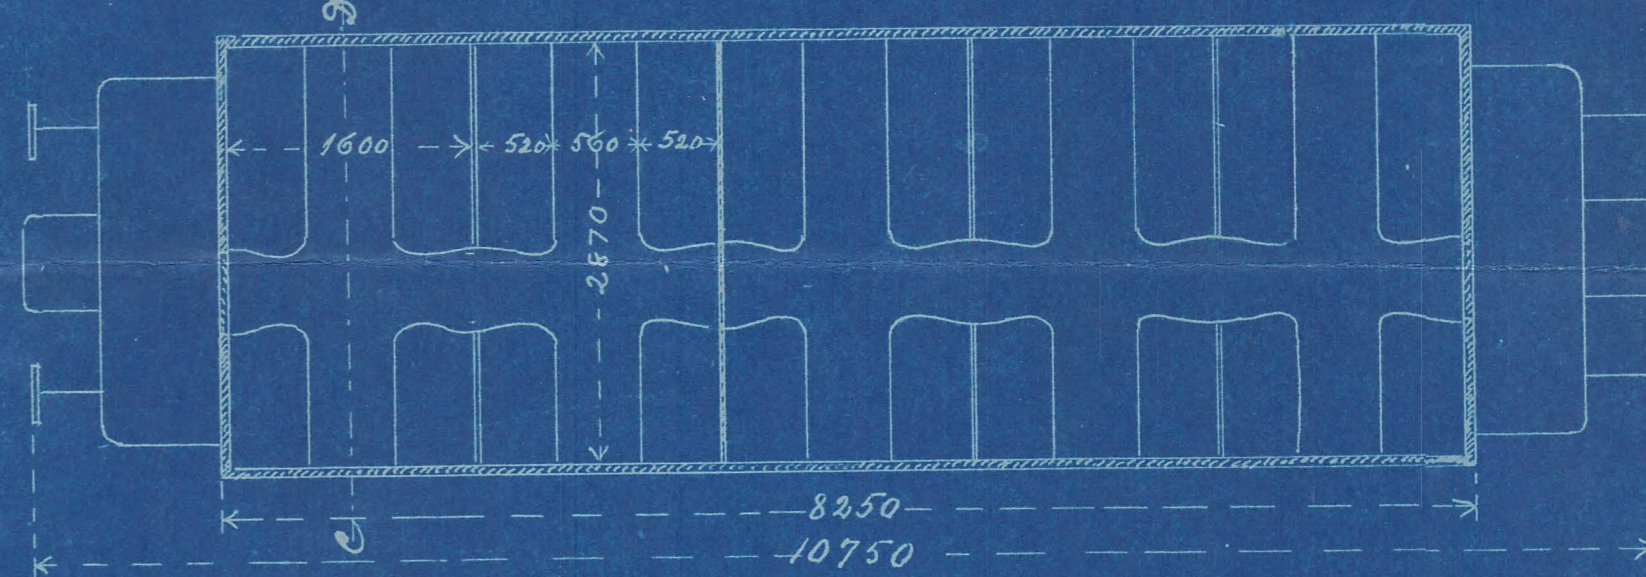


E. Nr. 241-43 (3 Stk.)

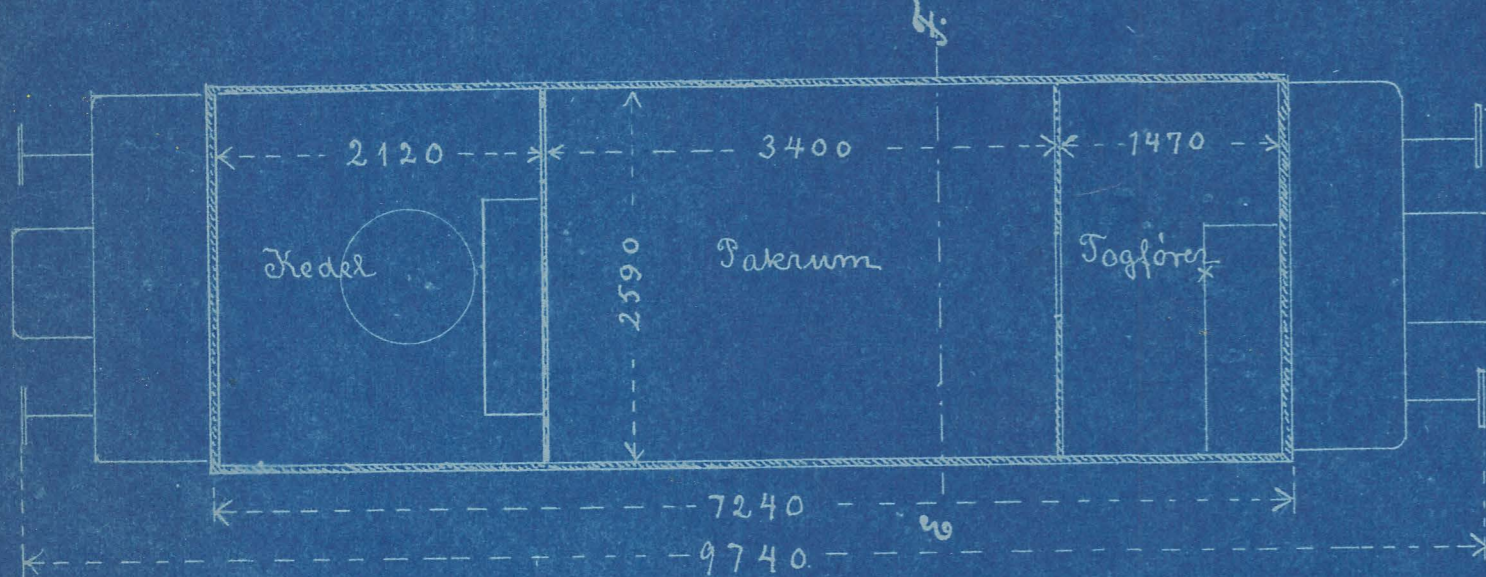


Snit E-F.

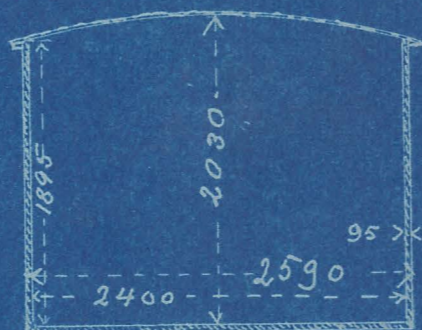


Snit G-H.

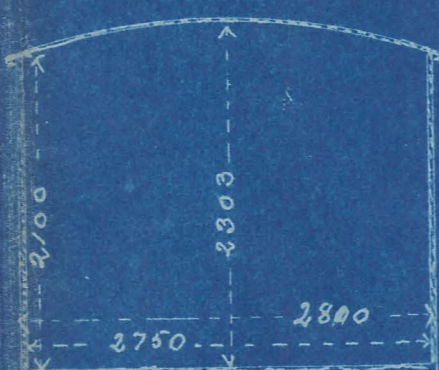


G. Nr. 244-45 (2 Stk.)

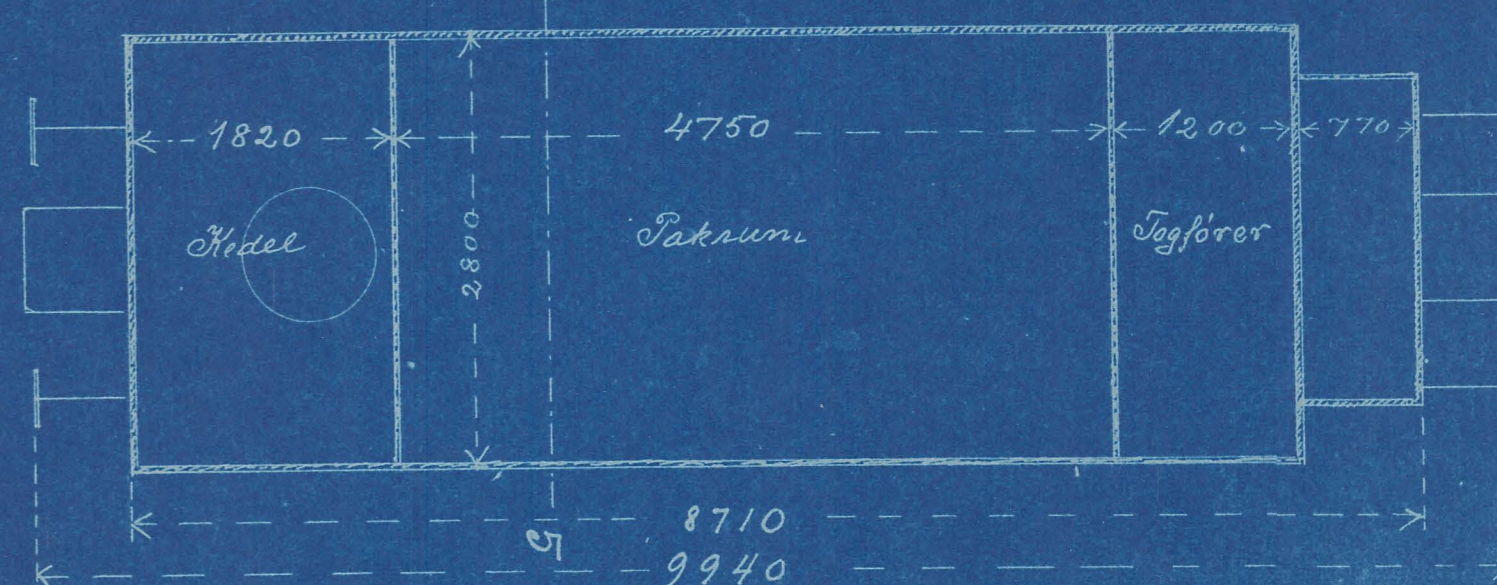

Snit I-L

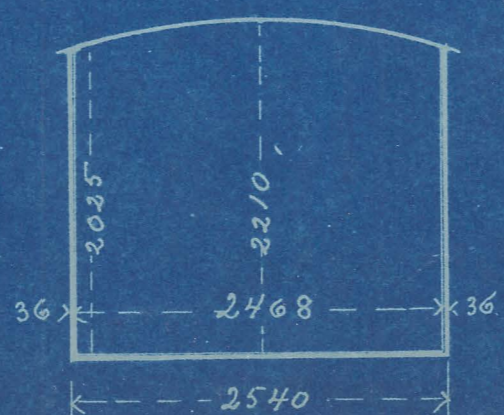

GA Nr. 301-304 (4 Stk.)

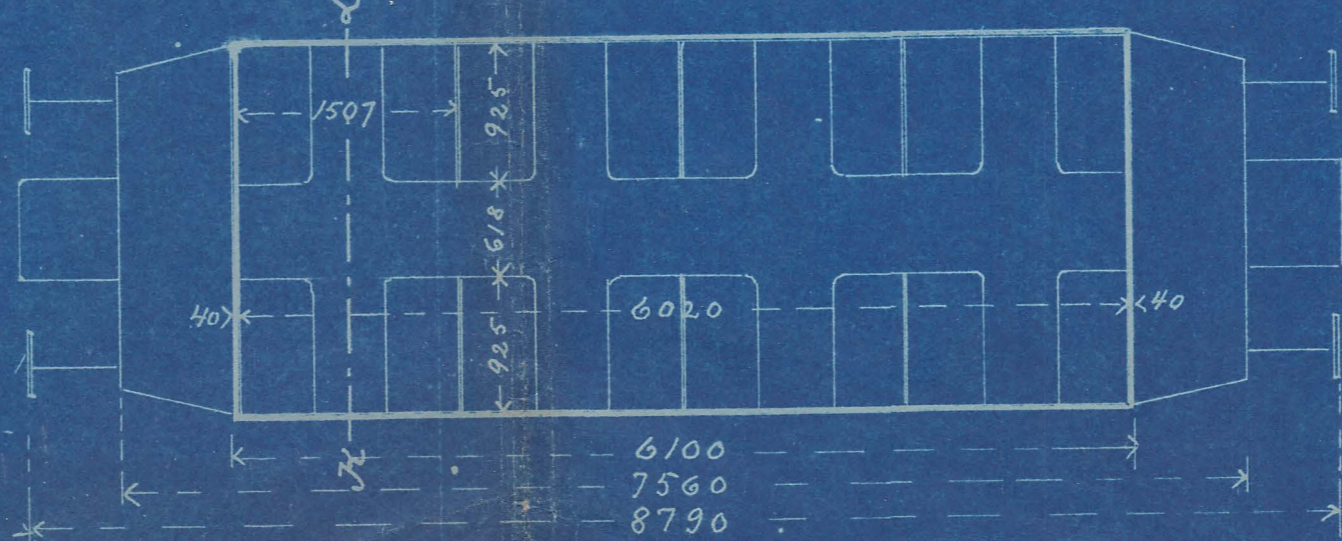

Hærbæk, Juli 1909
P. Harboe

S.
M.
Nr. 1