
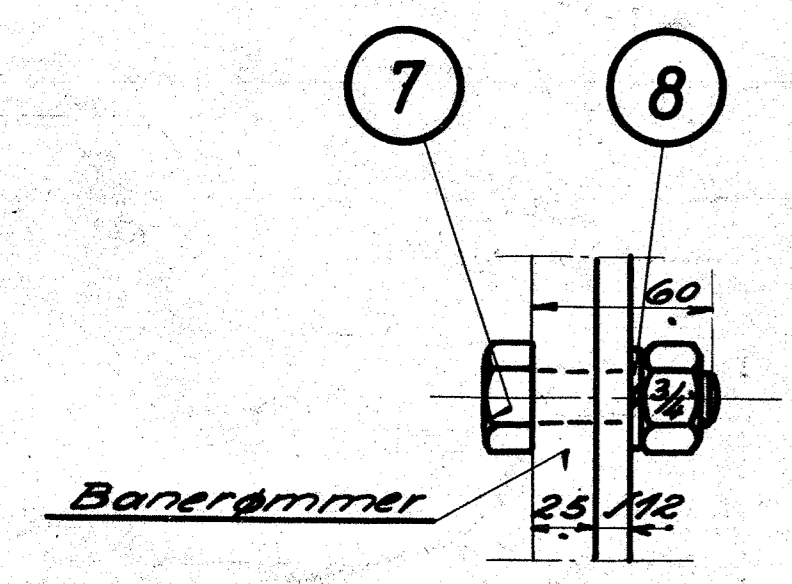
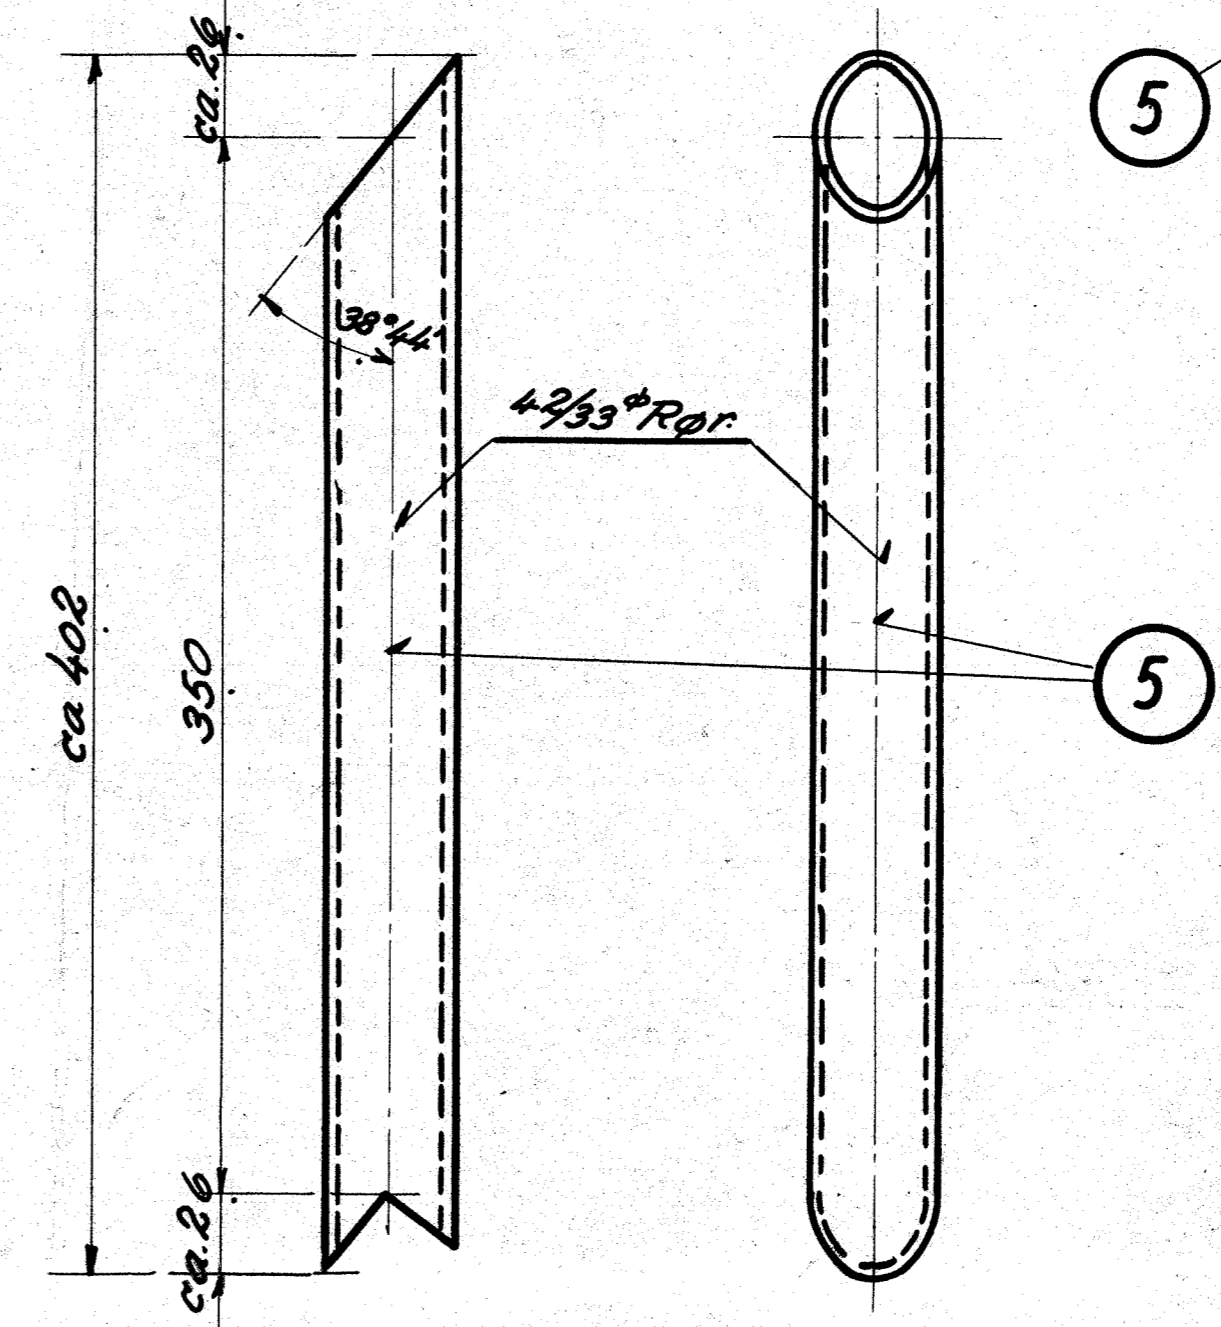
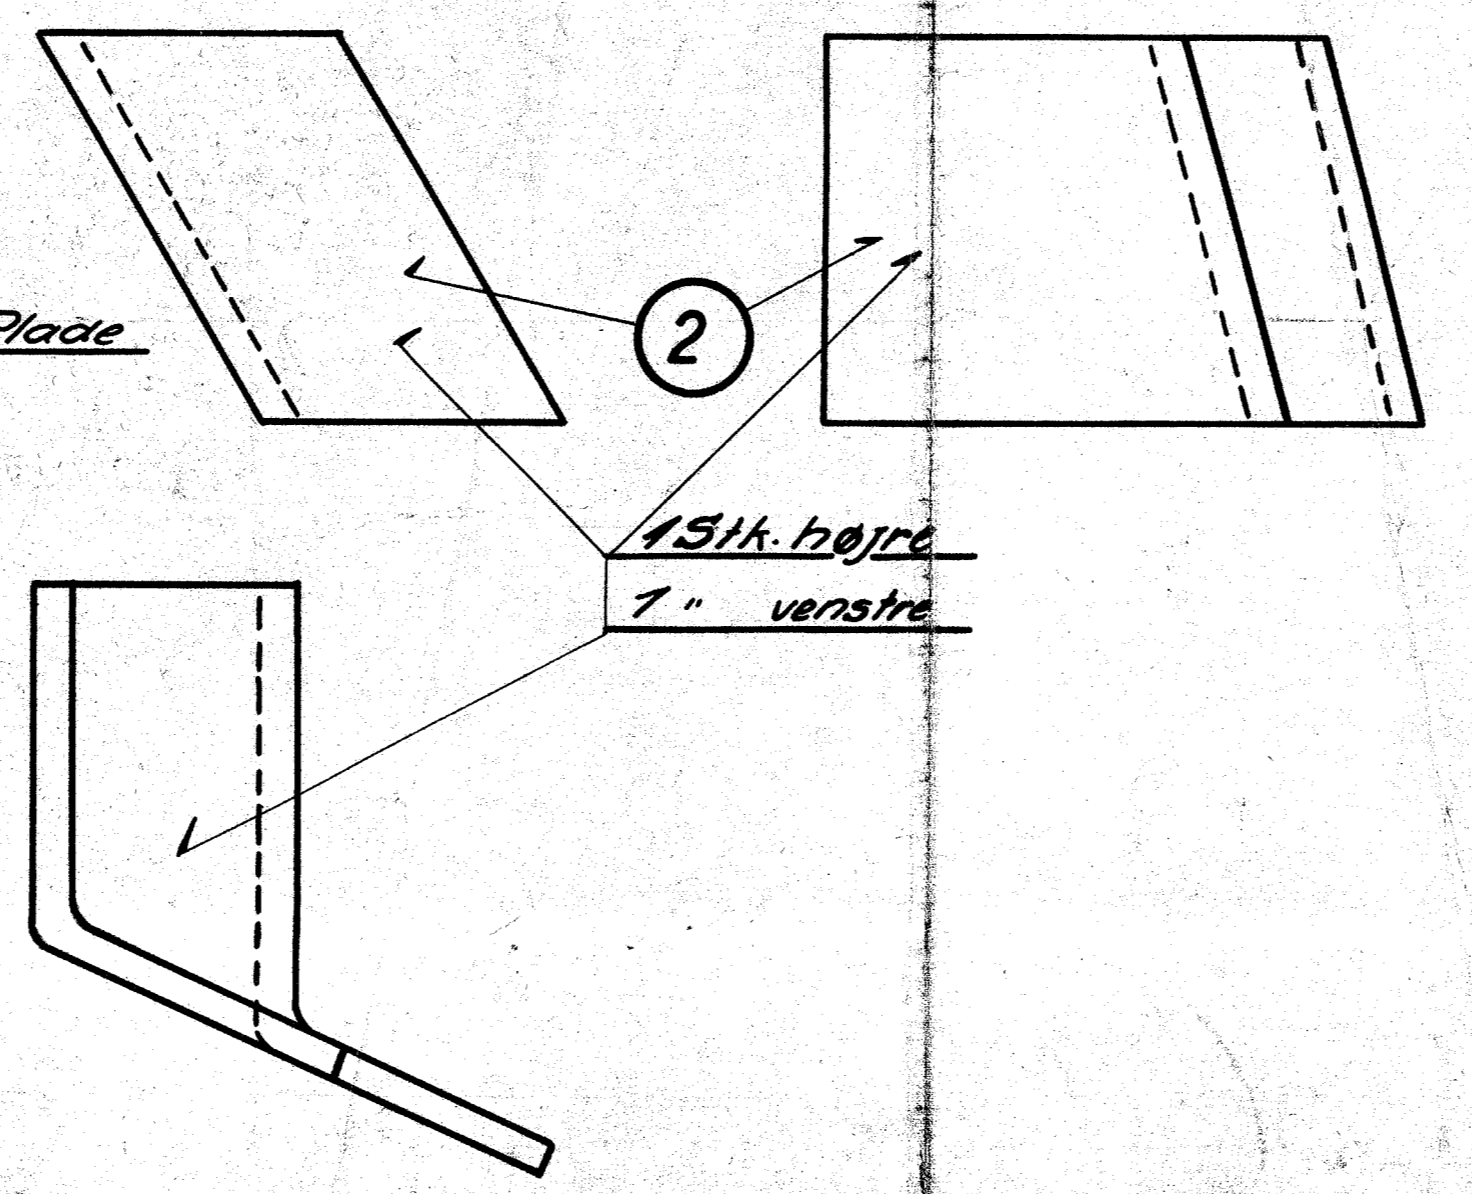
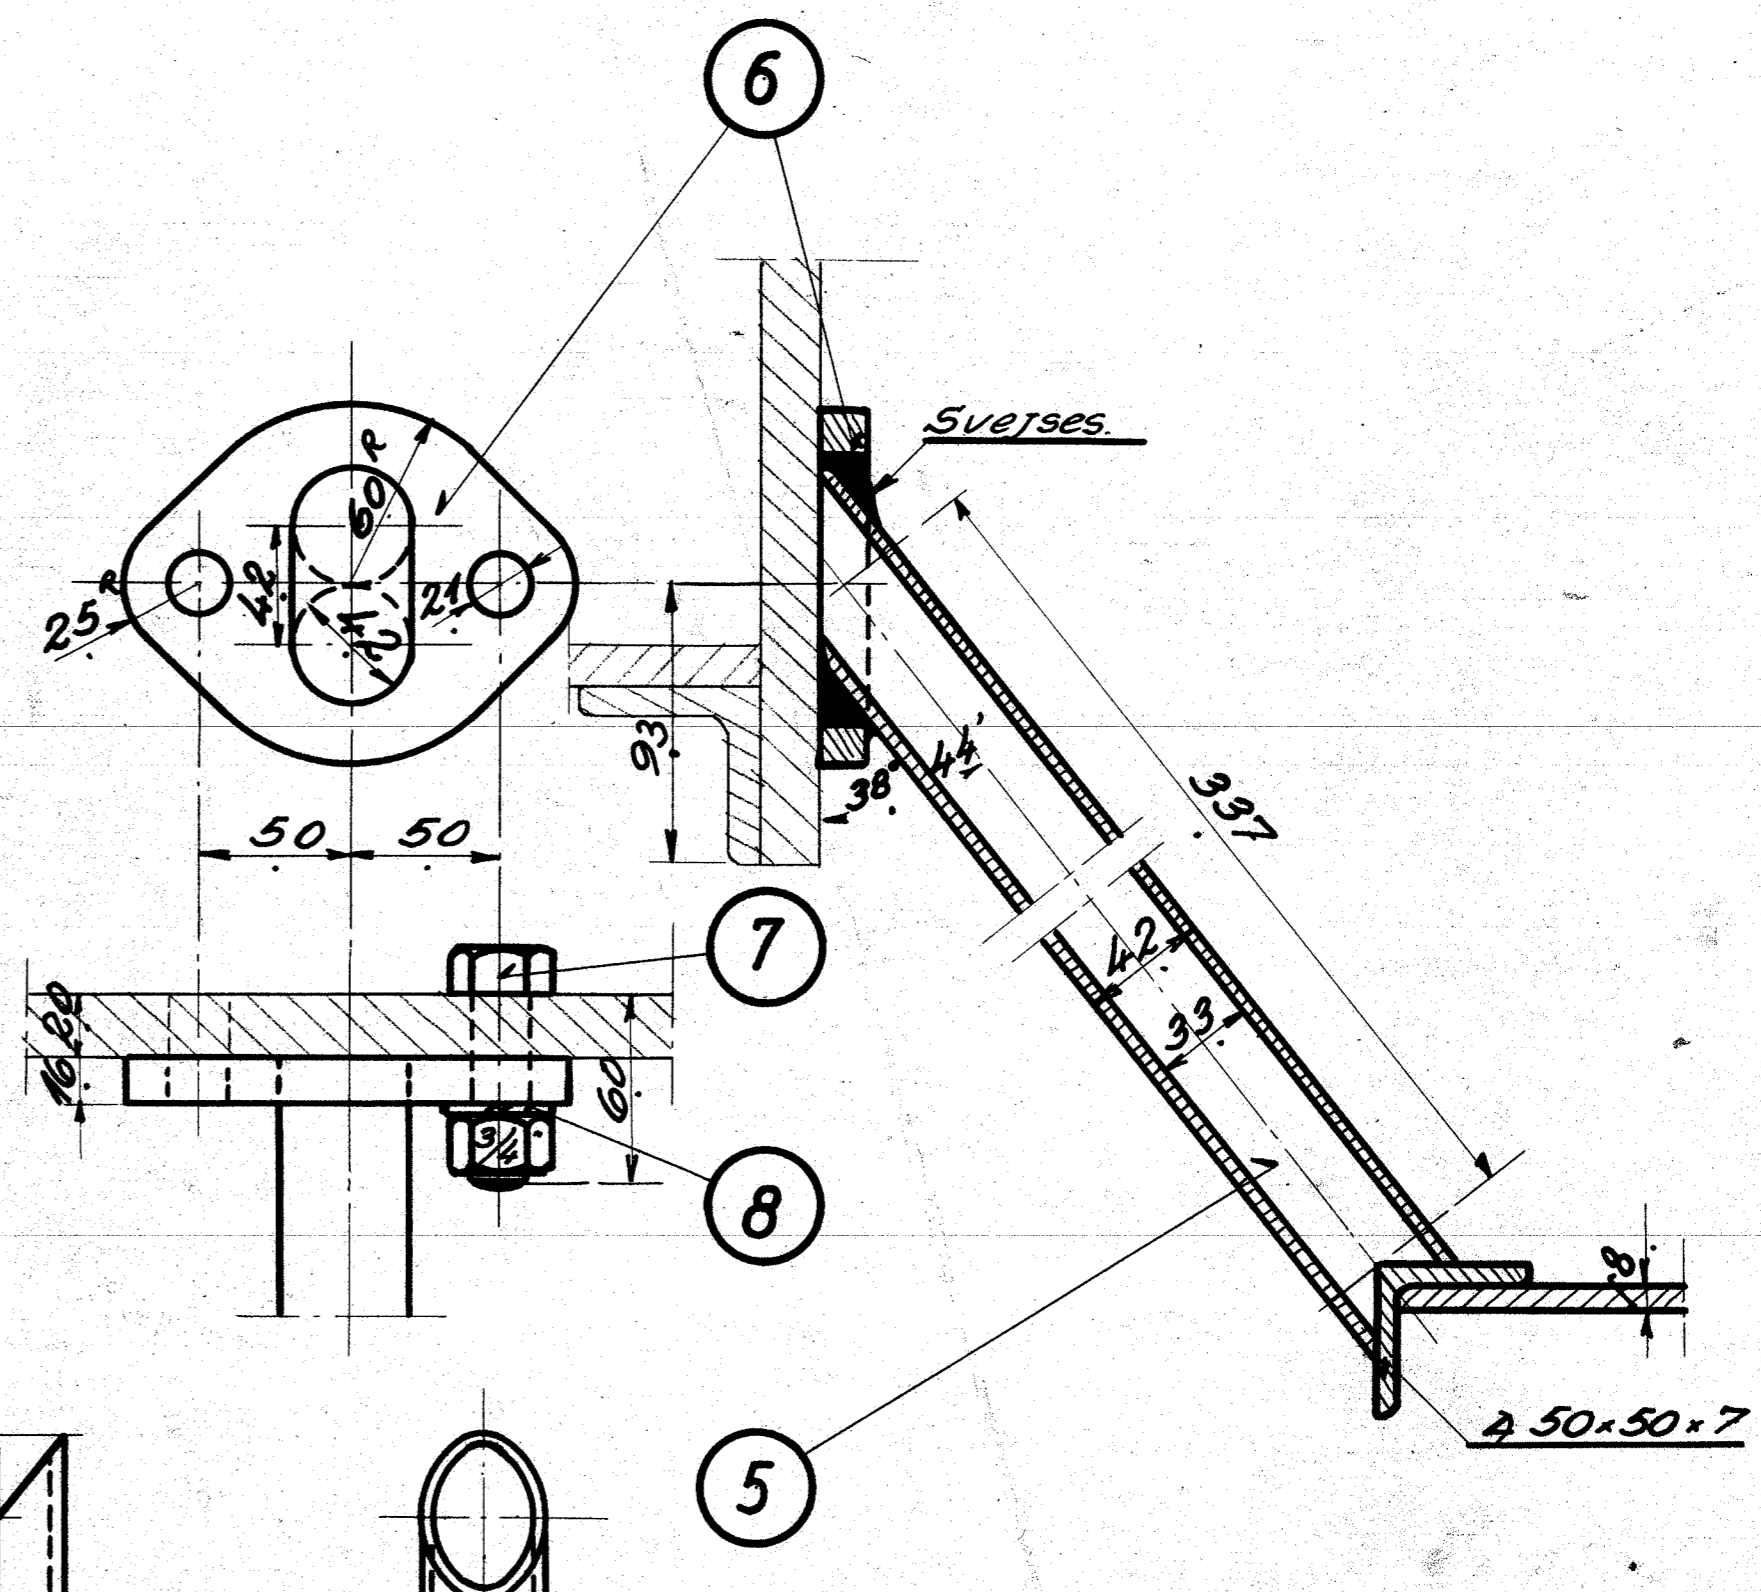
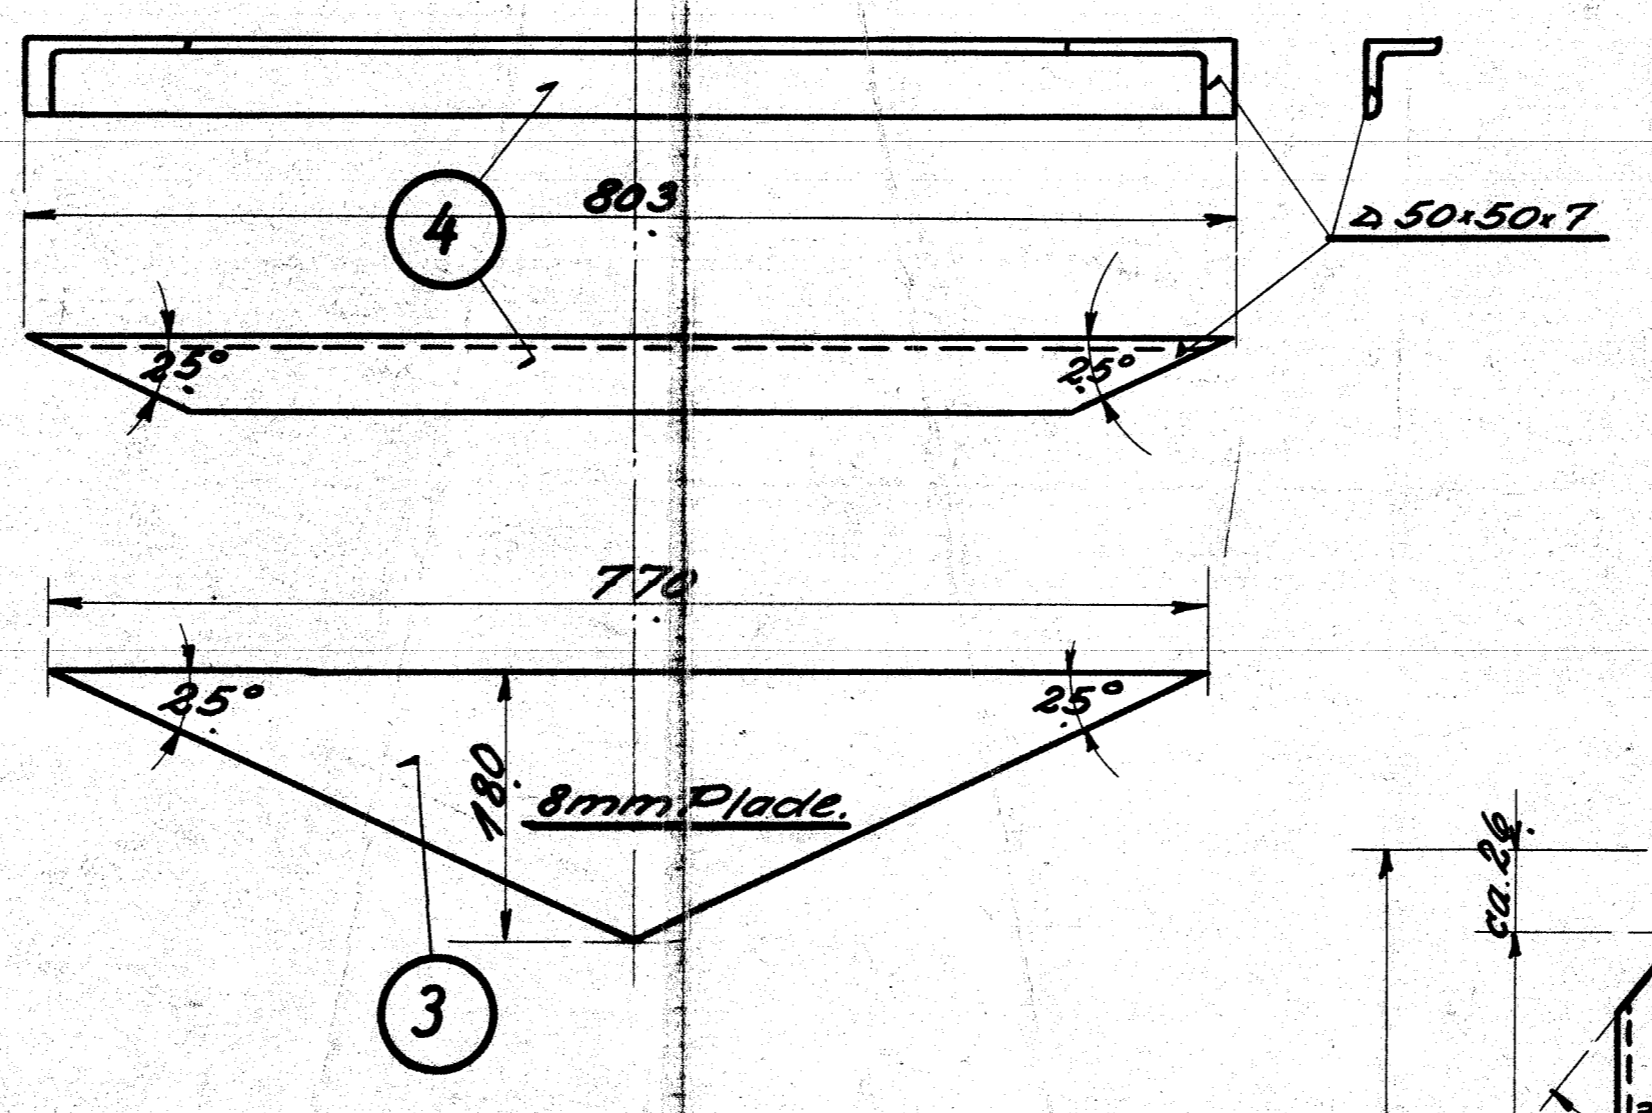
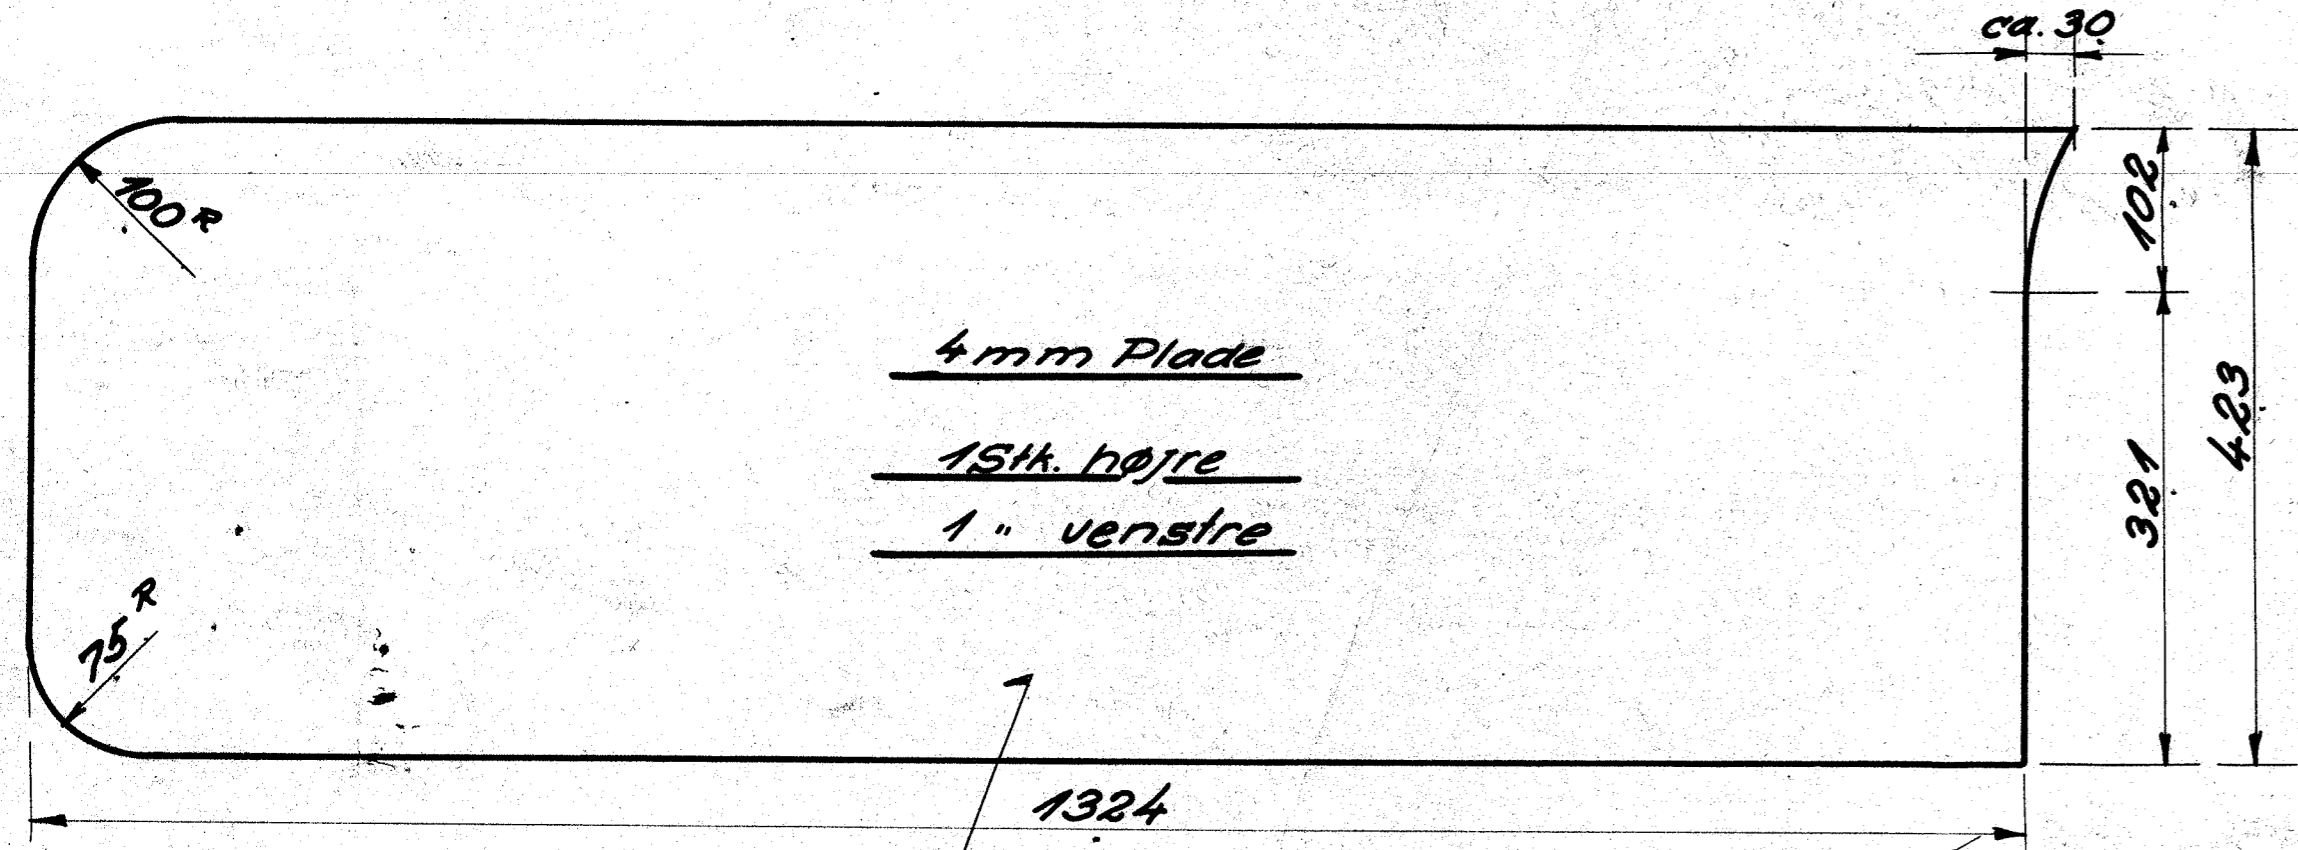
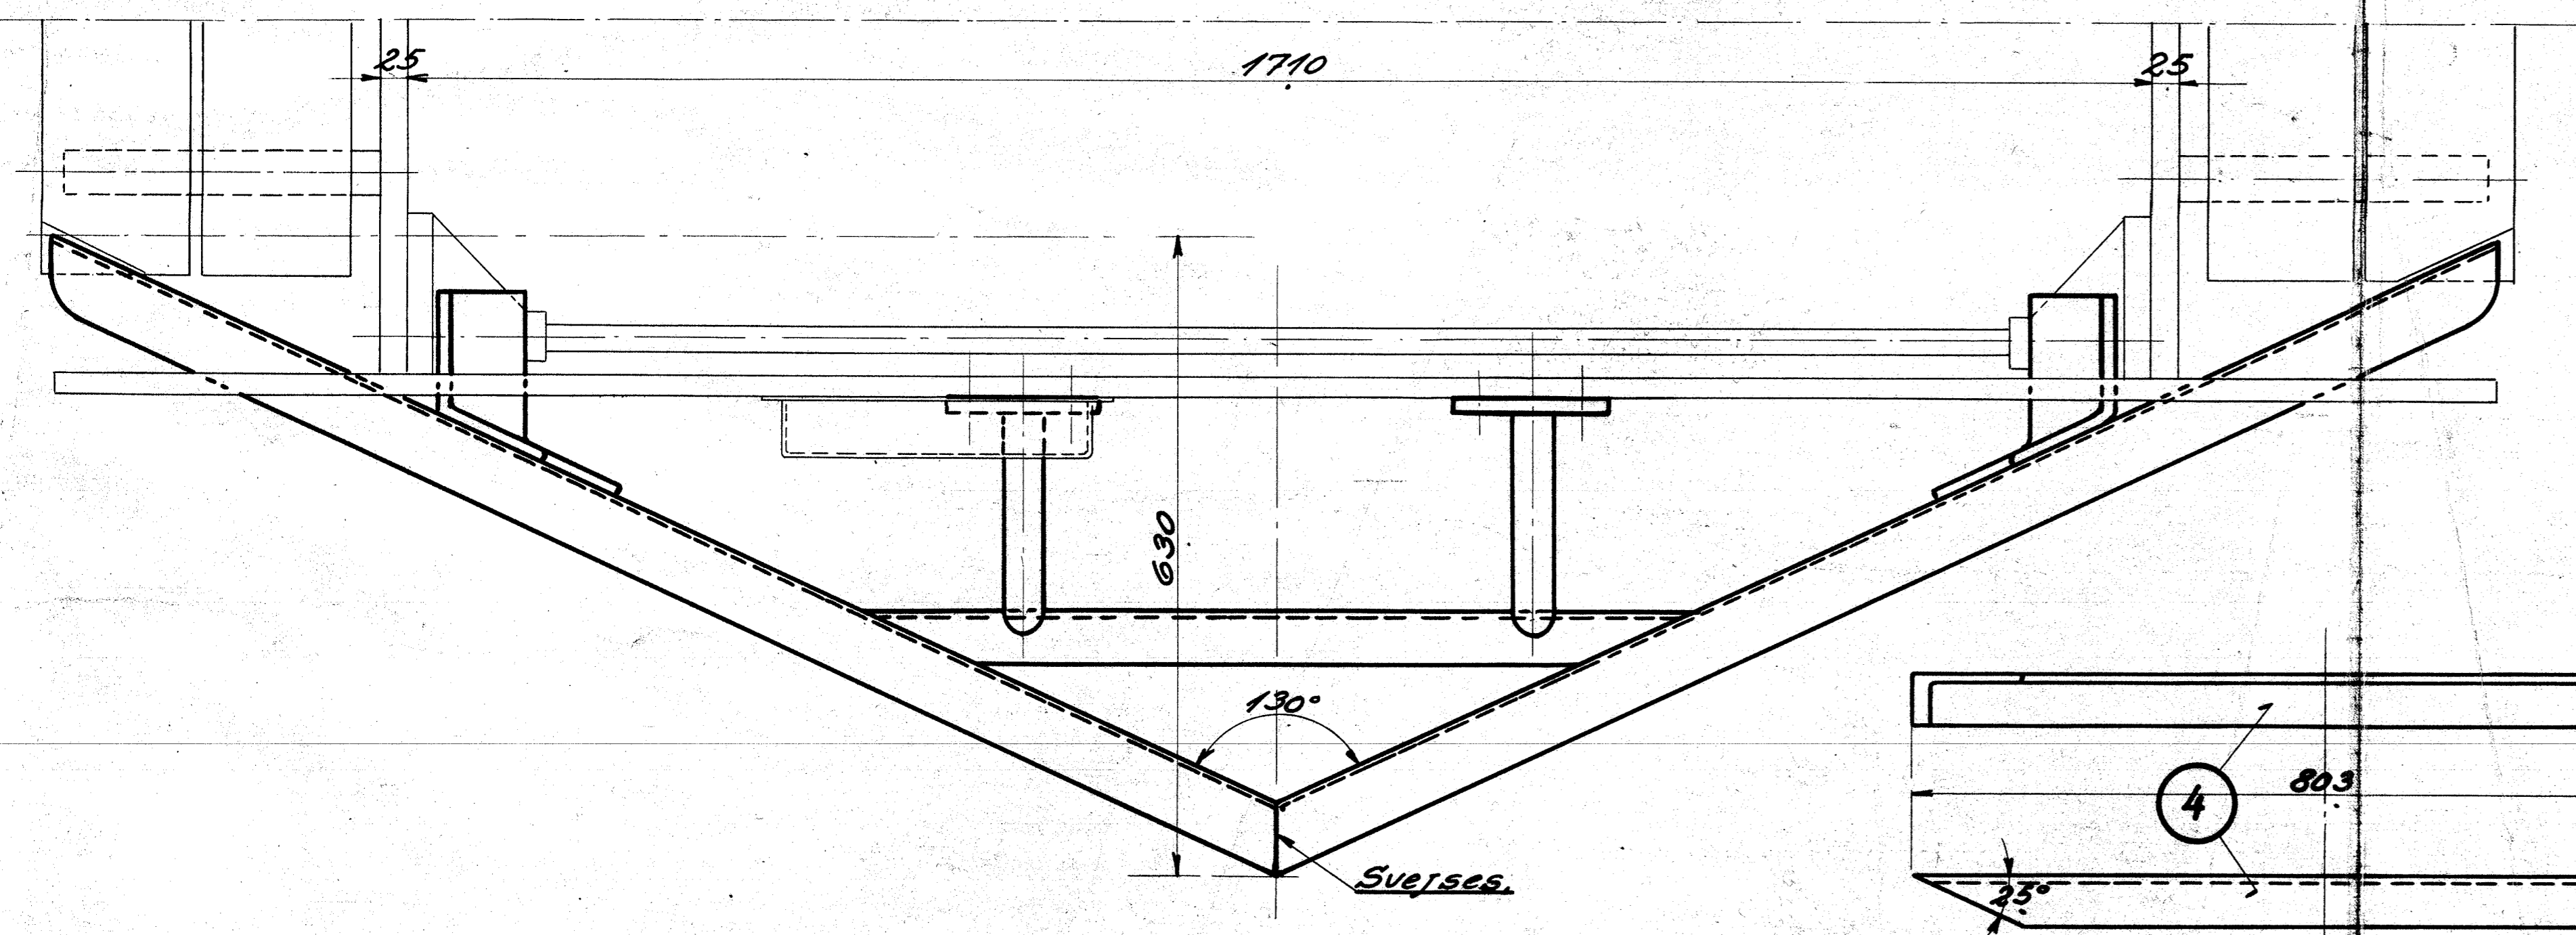


STYKLISTE NO 57562		INDEKSTIL STYKLISTE			
MÆRKE	STYK	BETEGNELSE	MÅL	MATERIAL	MÆRKE
1	2	Plade	15h. h. 1" v.	Fluor. norm.	4100-308.4
2	2	do	1" h. 1" v.	"	400-240x12
3	1	do	"	"	780-170x8
4	1	Vinkel	"	"	50x40x7
5	2	Rør	"	"	1 1/2" Rør x 880
6	2	Flange	"	"	150x16 x 260
7	8	6kt. Bolt m. Møtrik	3/4" 60	"	Magasin
8	8	Frederskive	3/4"	Staal	"

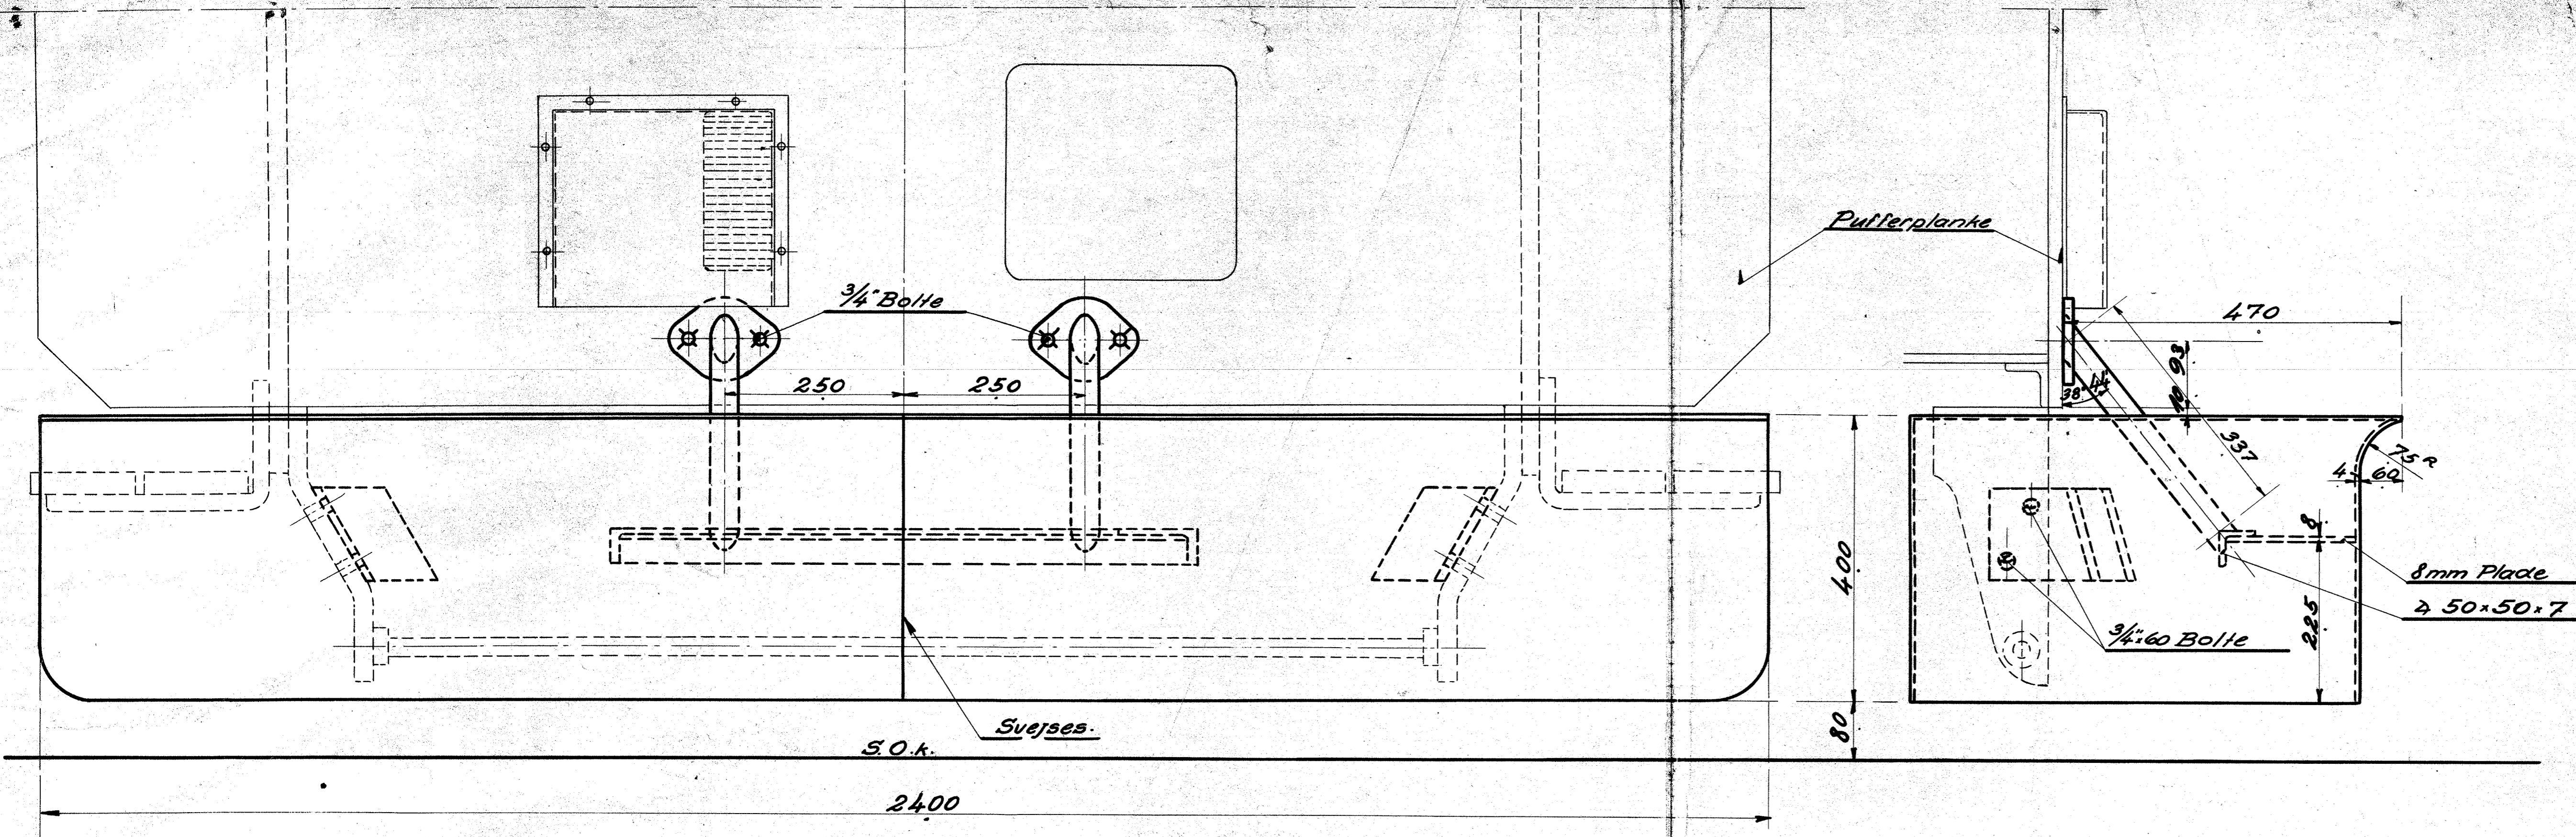

DATE	FORANDRINGER	INDERS
A/S FRICH'S AARHUS		
Snecese		
<i>Diesel- og Mask. Reparation</i>		
TEGNET AF: RT	MASTAVEN: 1:5	130 L-9280
REV. DRET AF: [Signature]	1:2,5	
DATE: 29-6-34		
INDERS TIL: TECHNISK		