
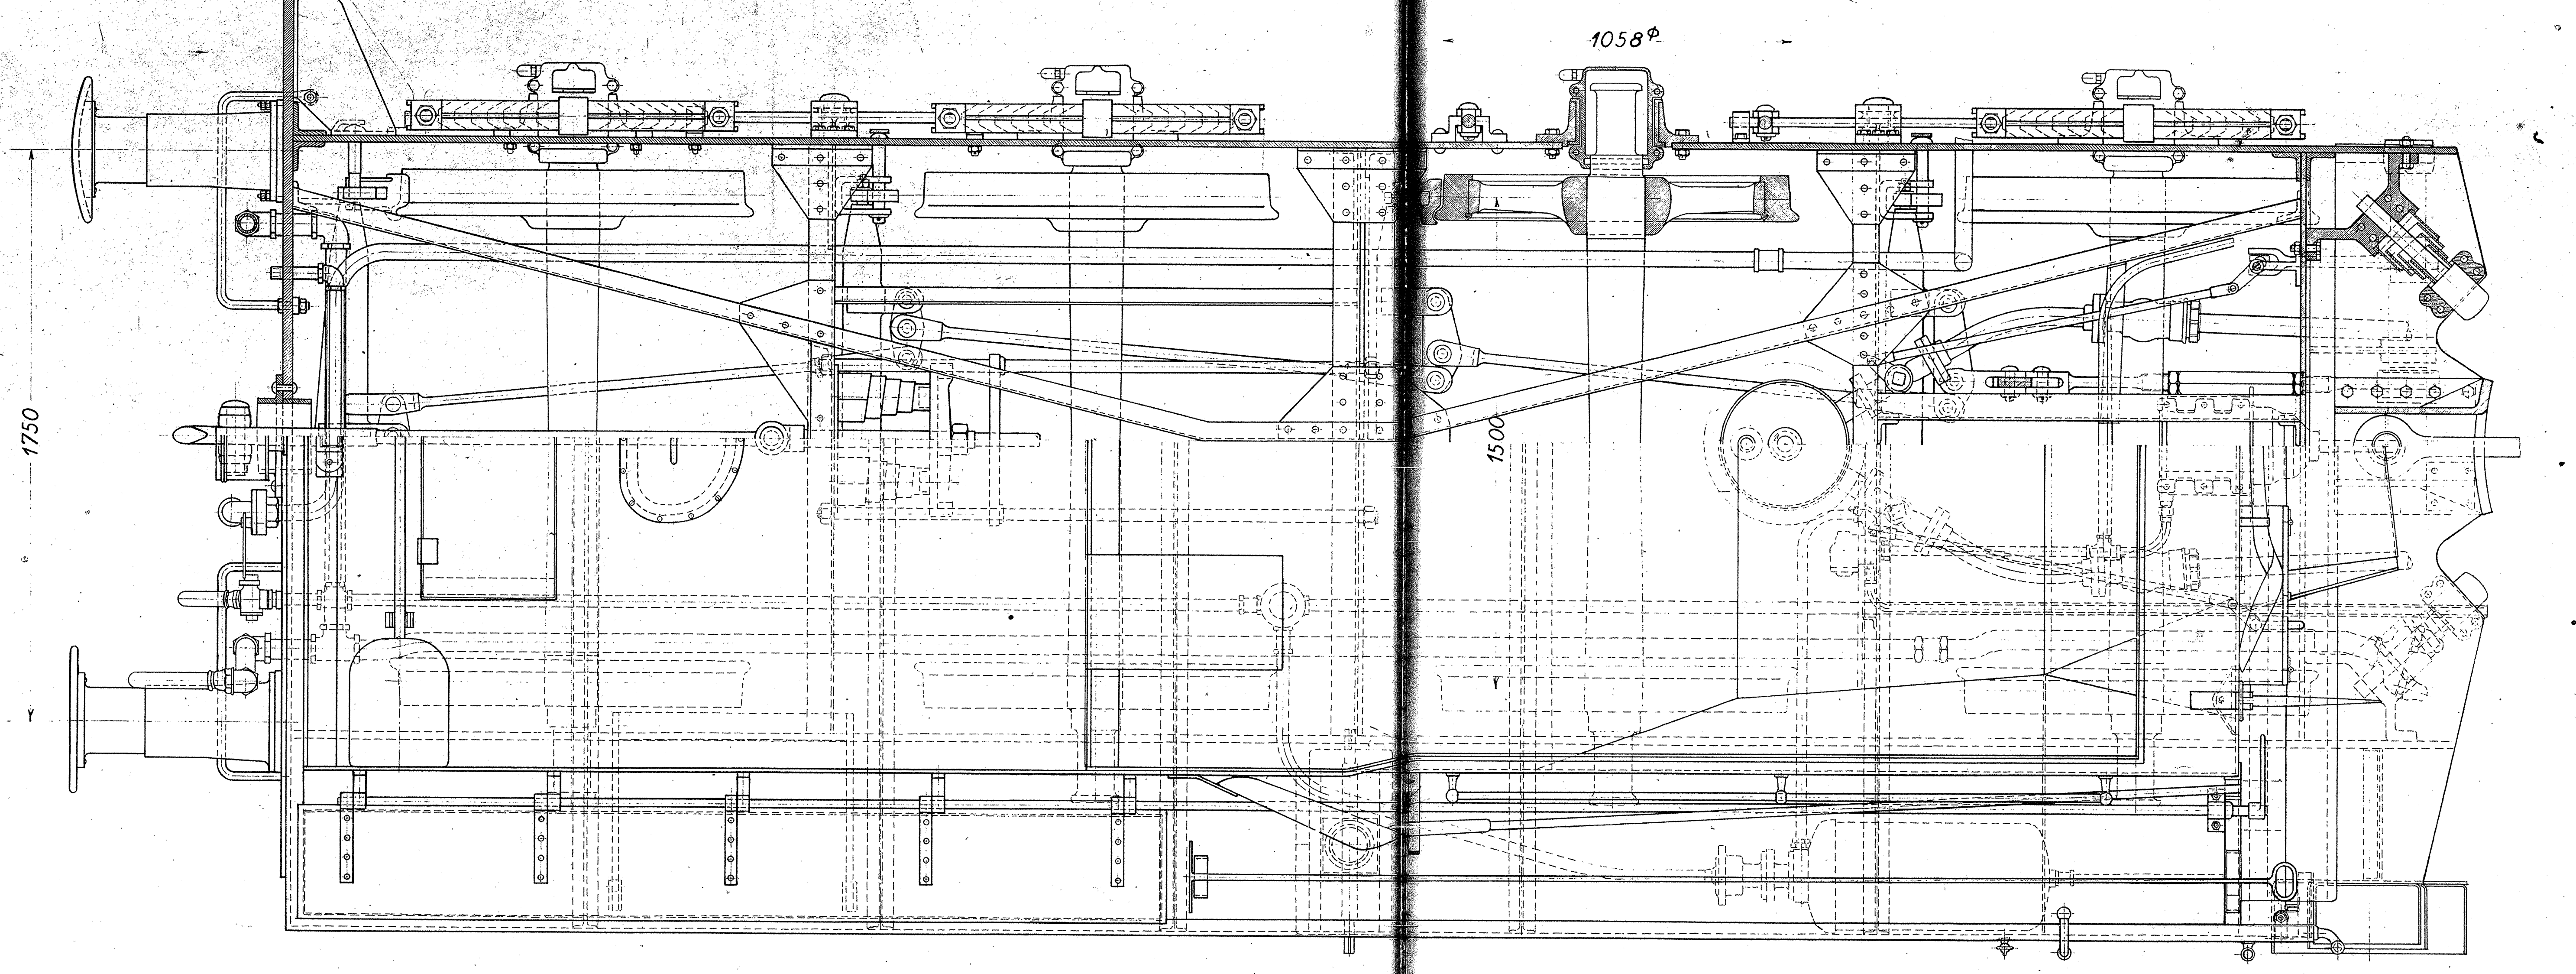


H.T.18

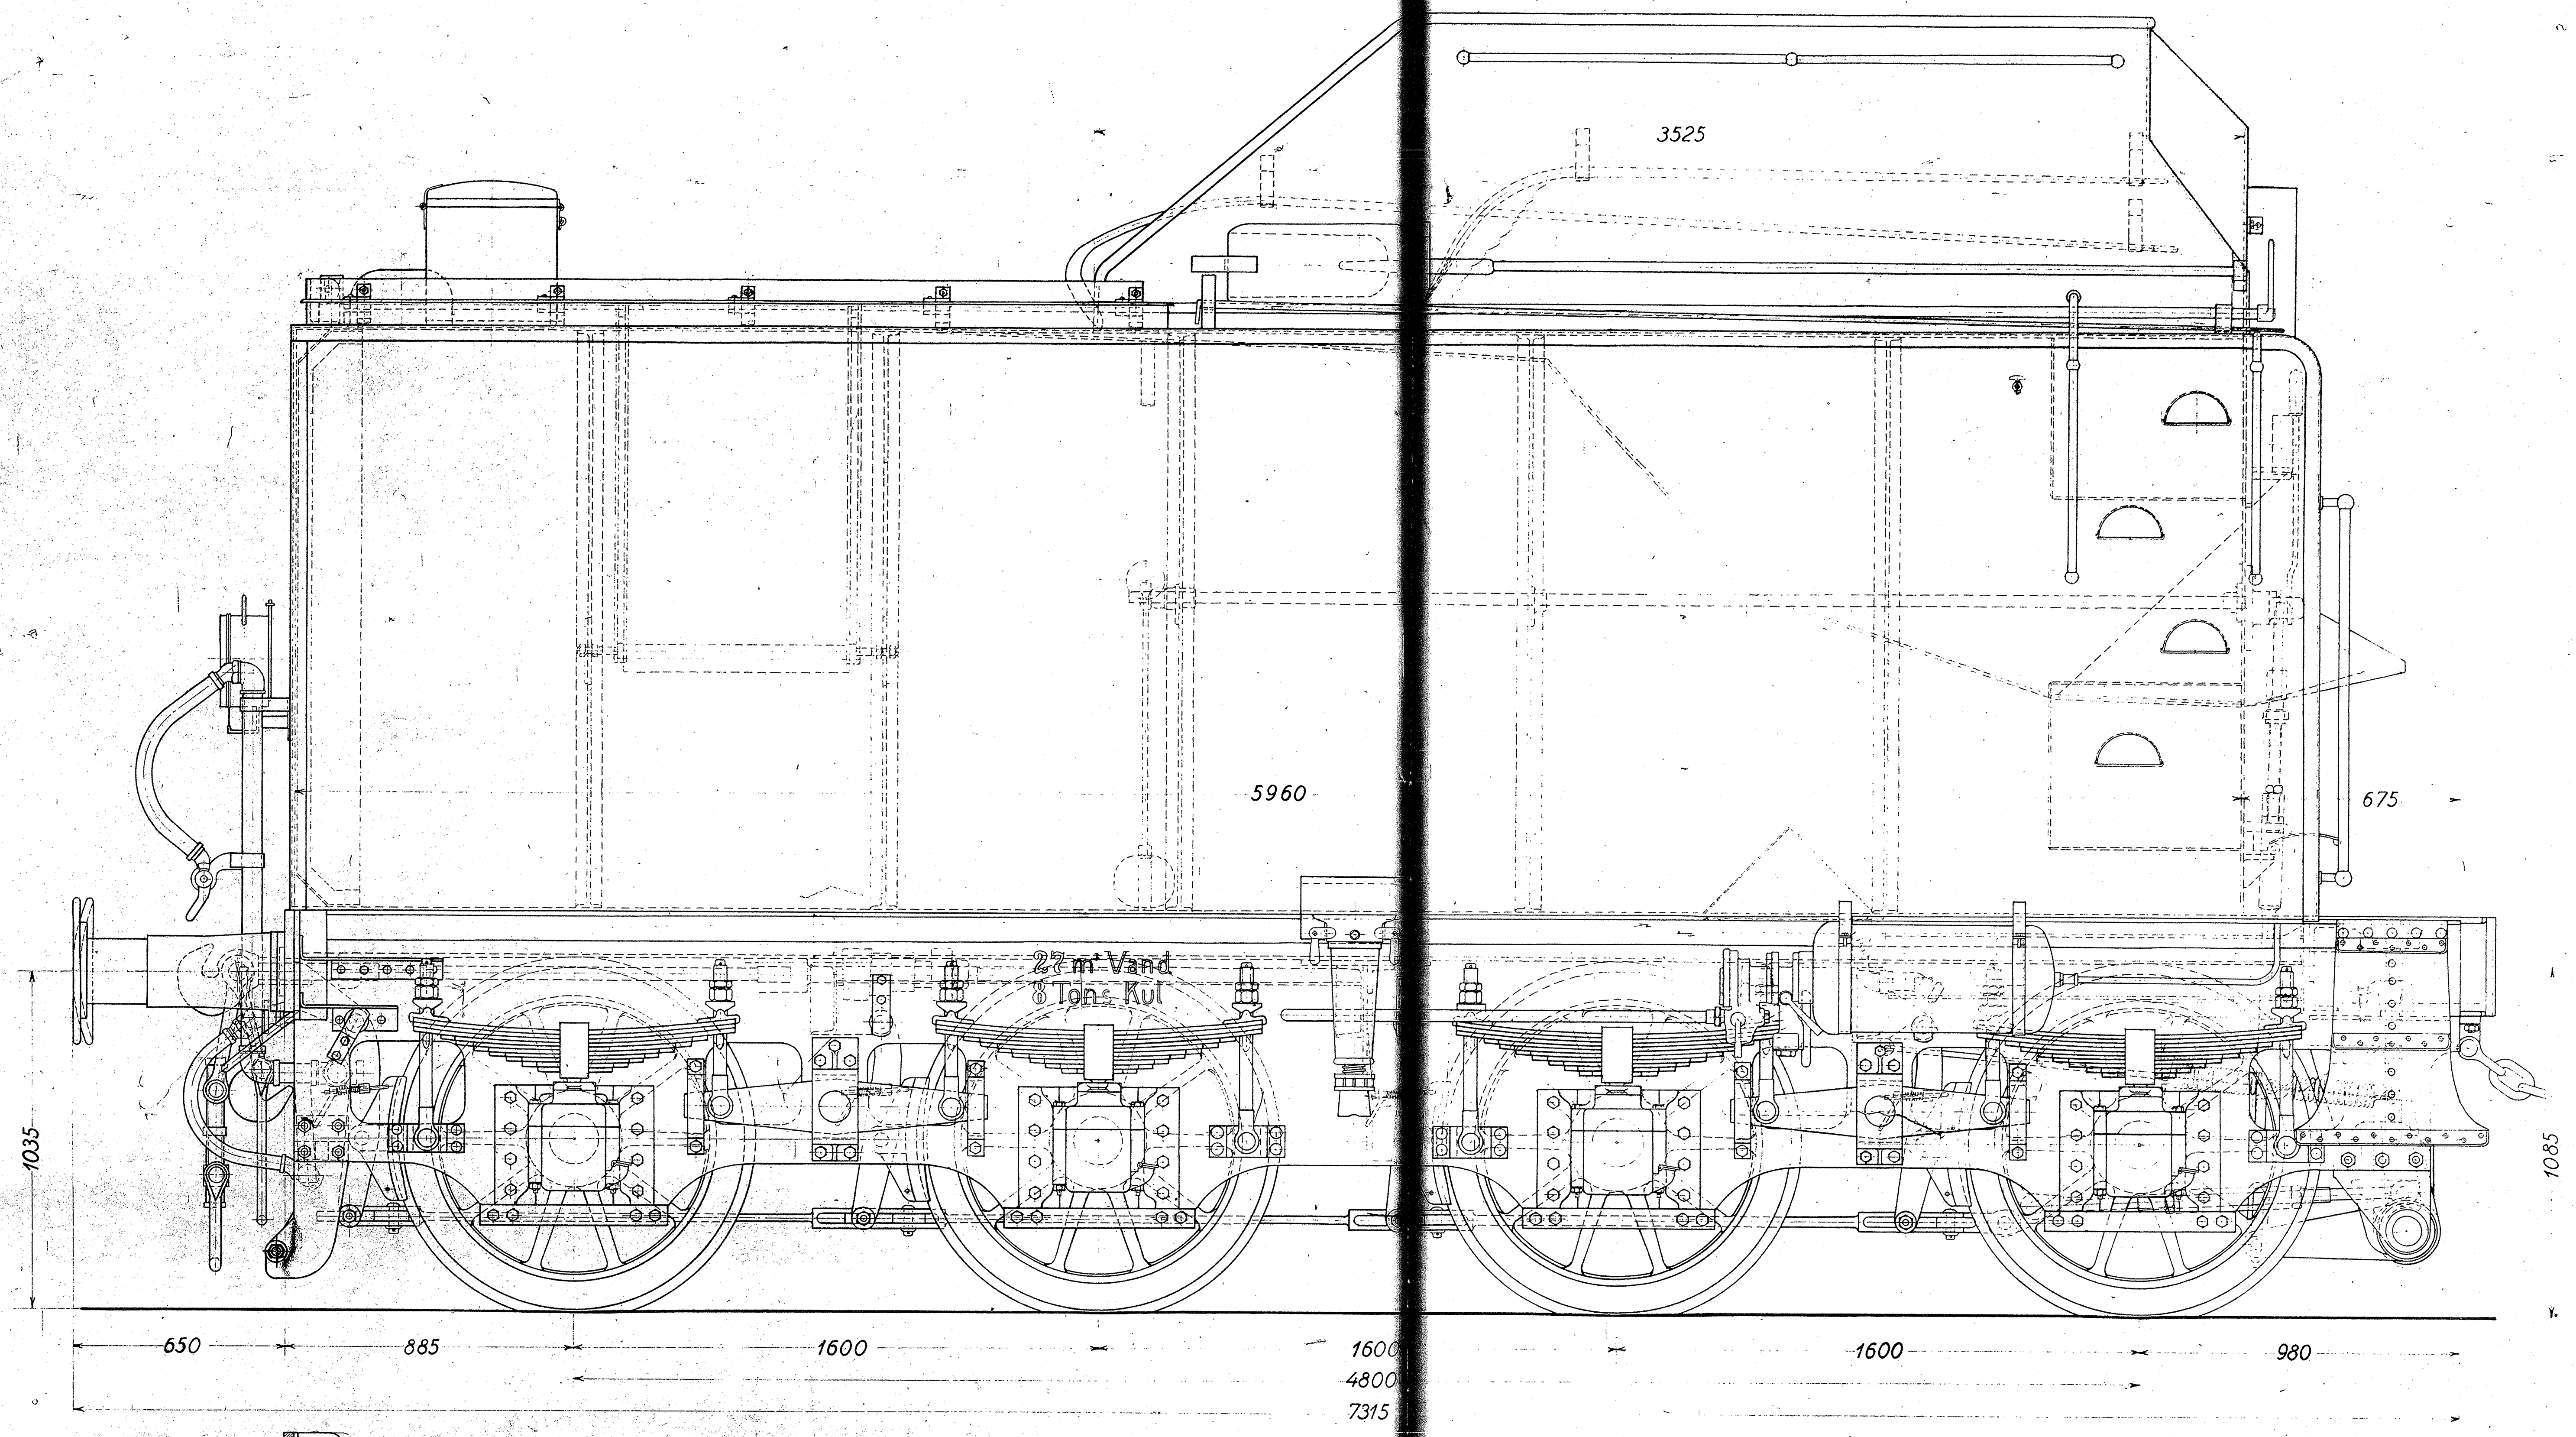

Hul til Banerammerstang paaløst Banerammer andet	A 37/8-42 N.E.2. 3/4 4235/408372		
--	--	--	--

De danske Statsbaner. Maskinafdelingen.	Maskinfab. FRICHS Nr. 7L-34.030 Dato
--	---

1-D. 3.Cyl. Godstogslokomotiv Litra H

H.T.18.