
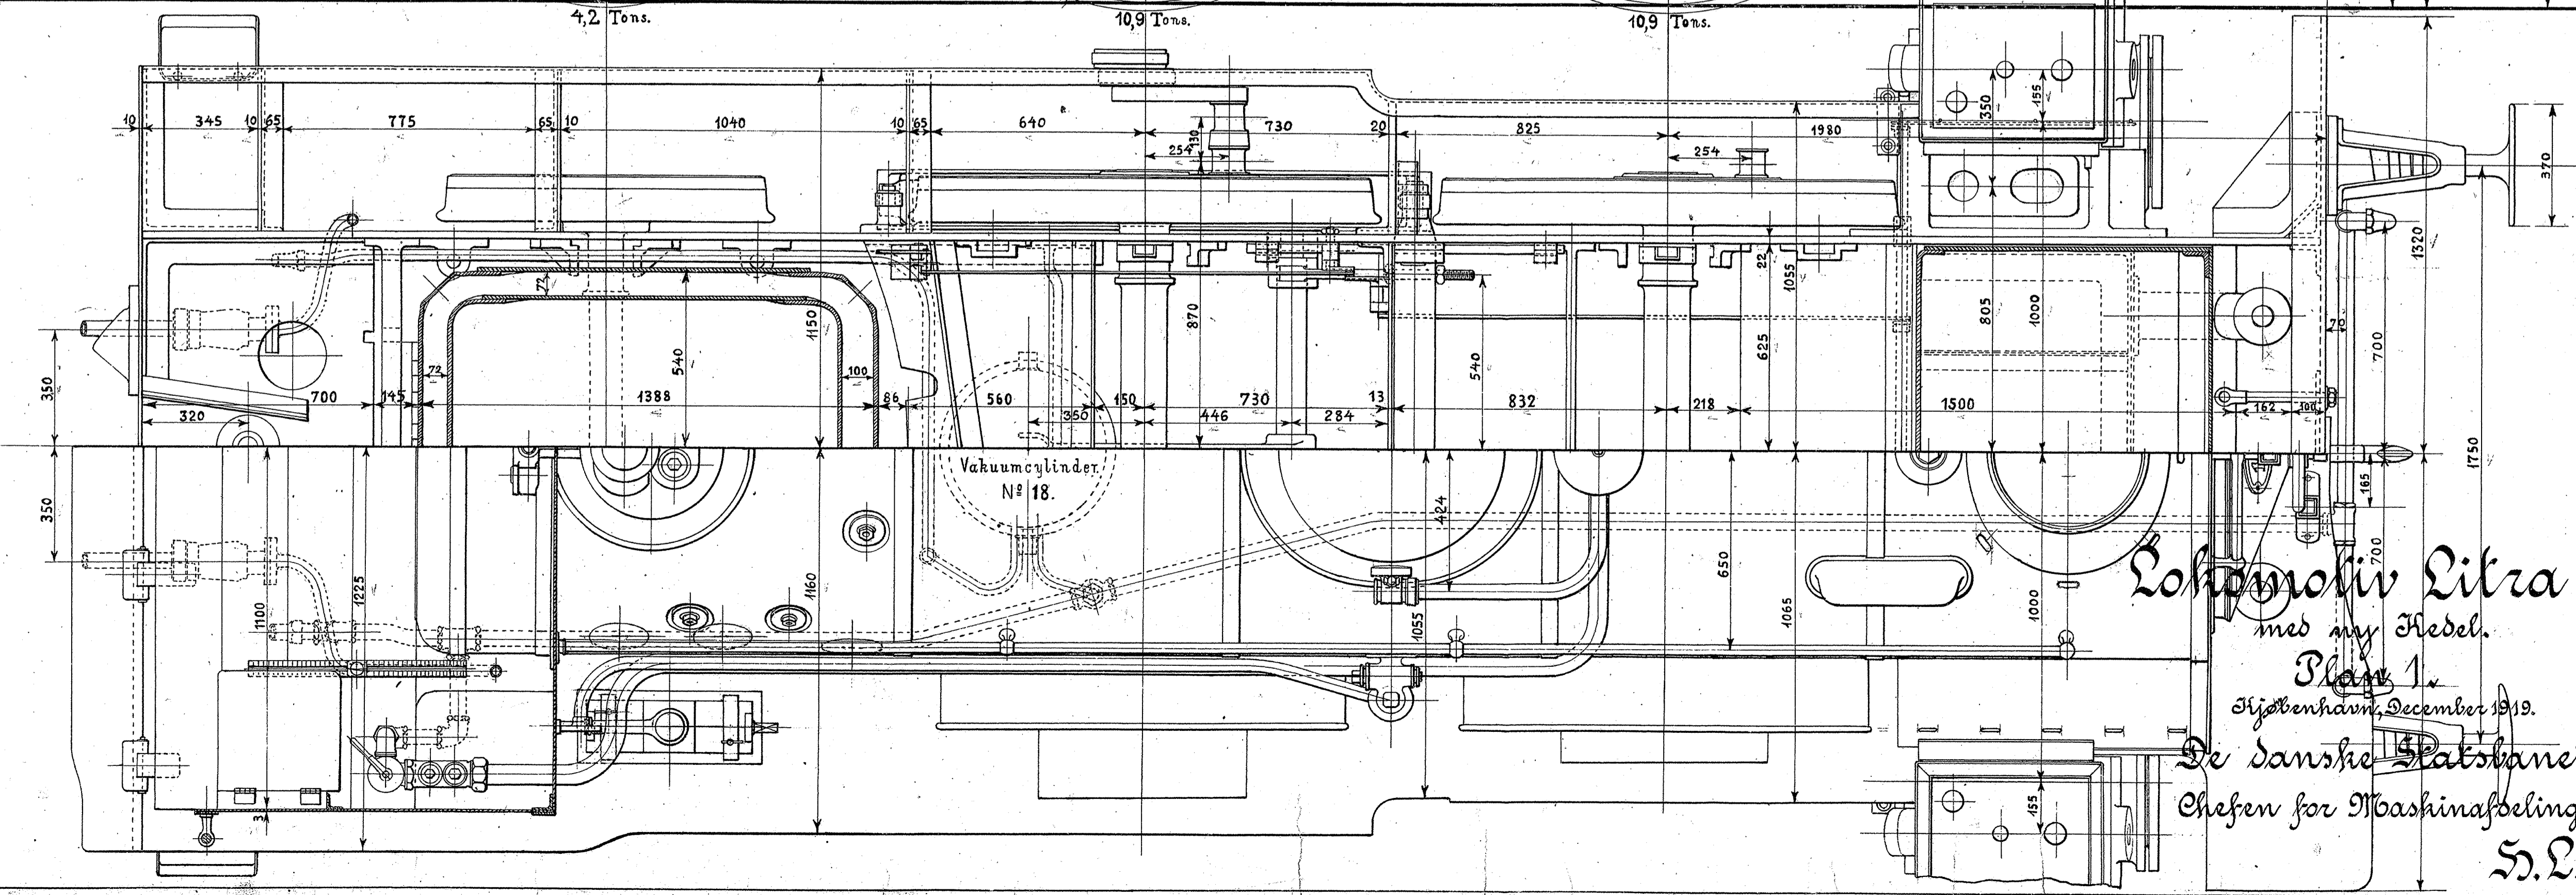


1:10 sand Skærelse.

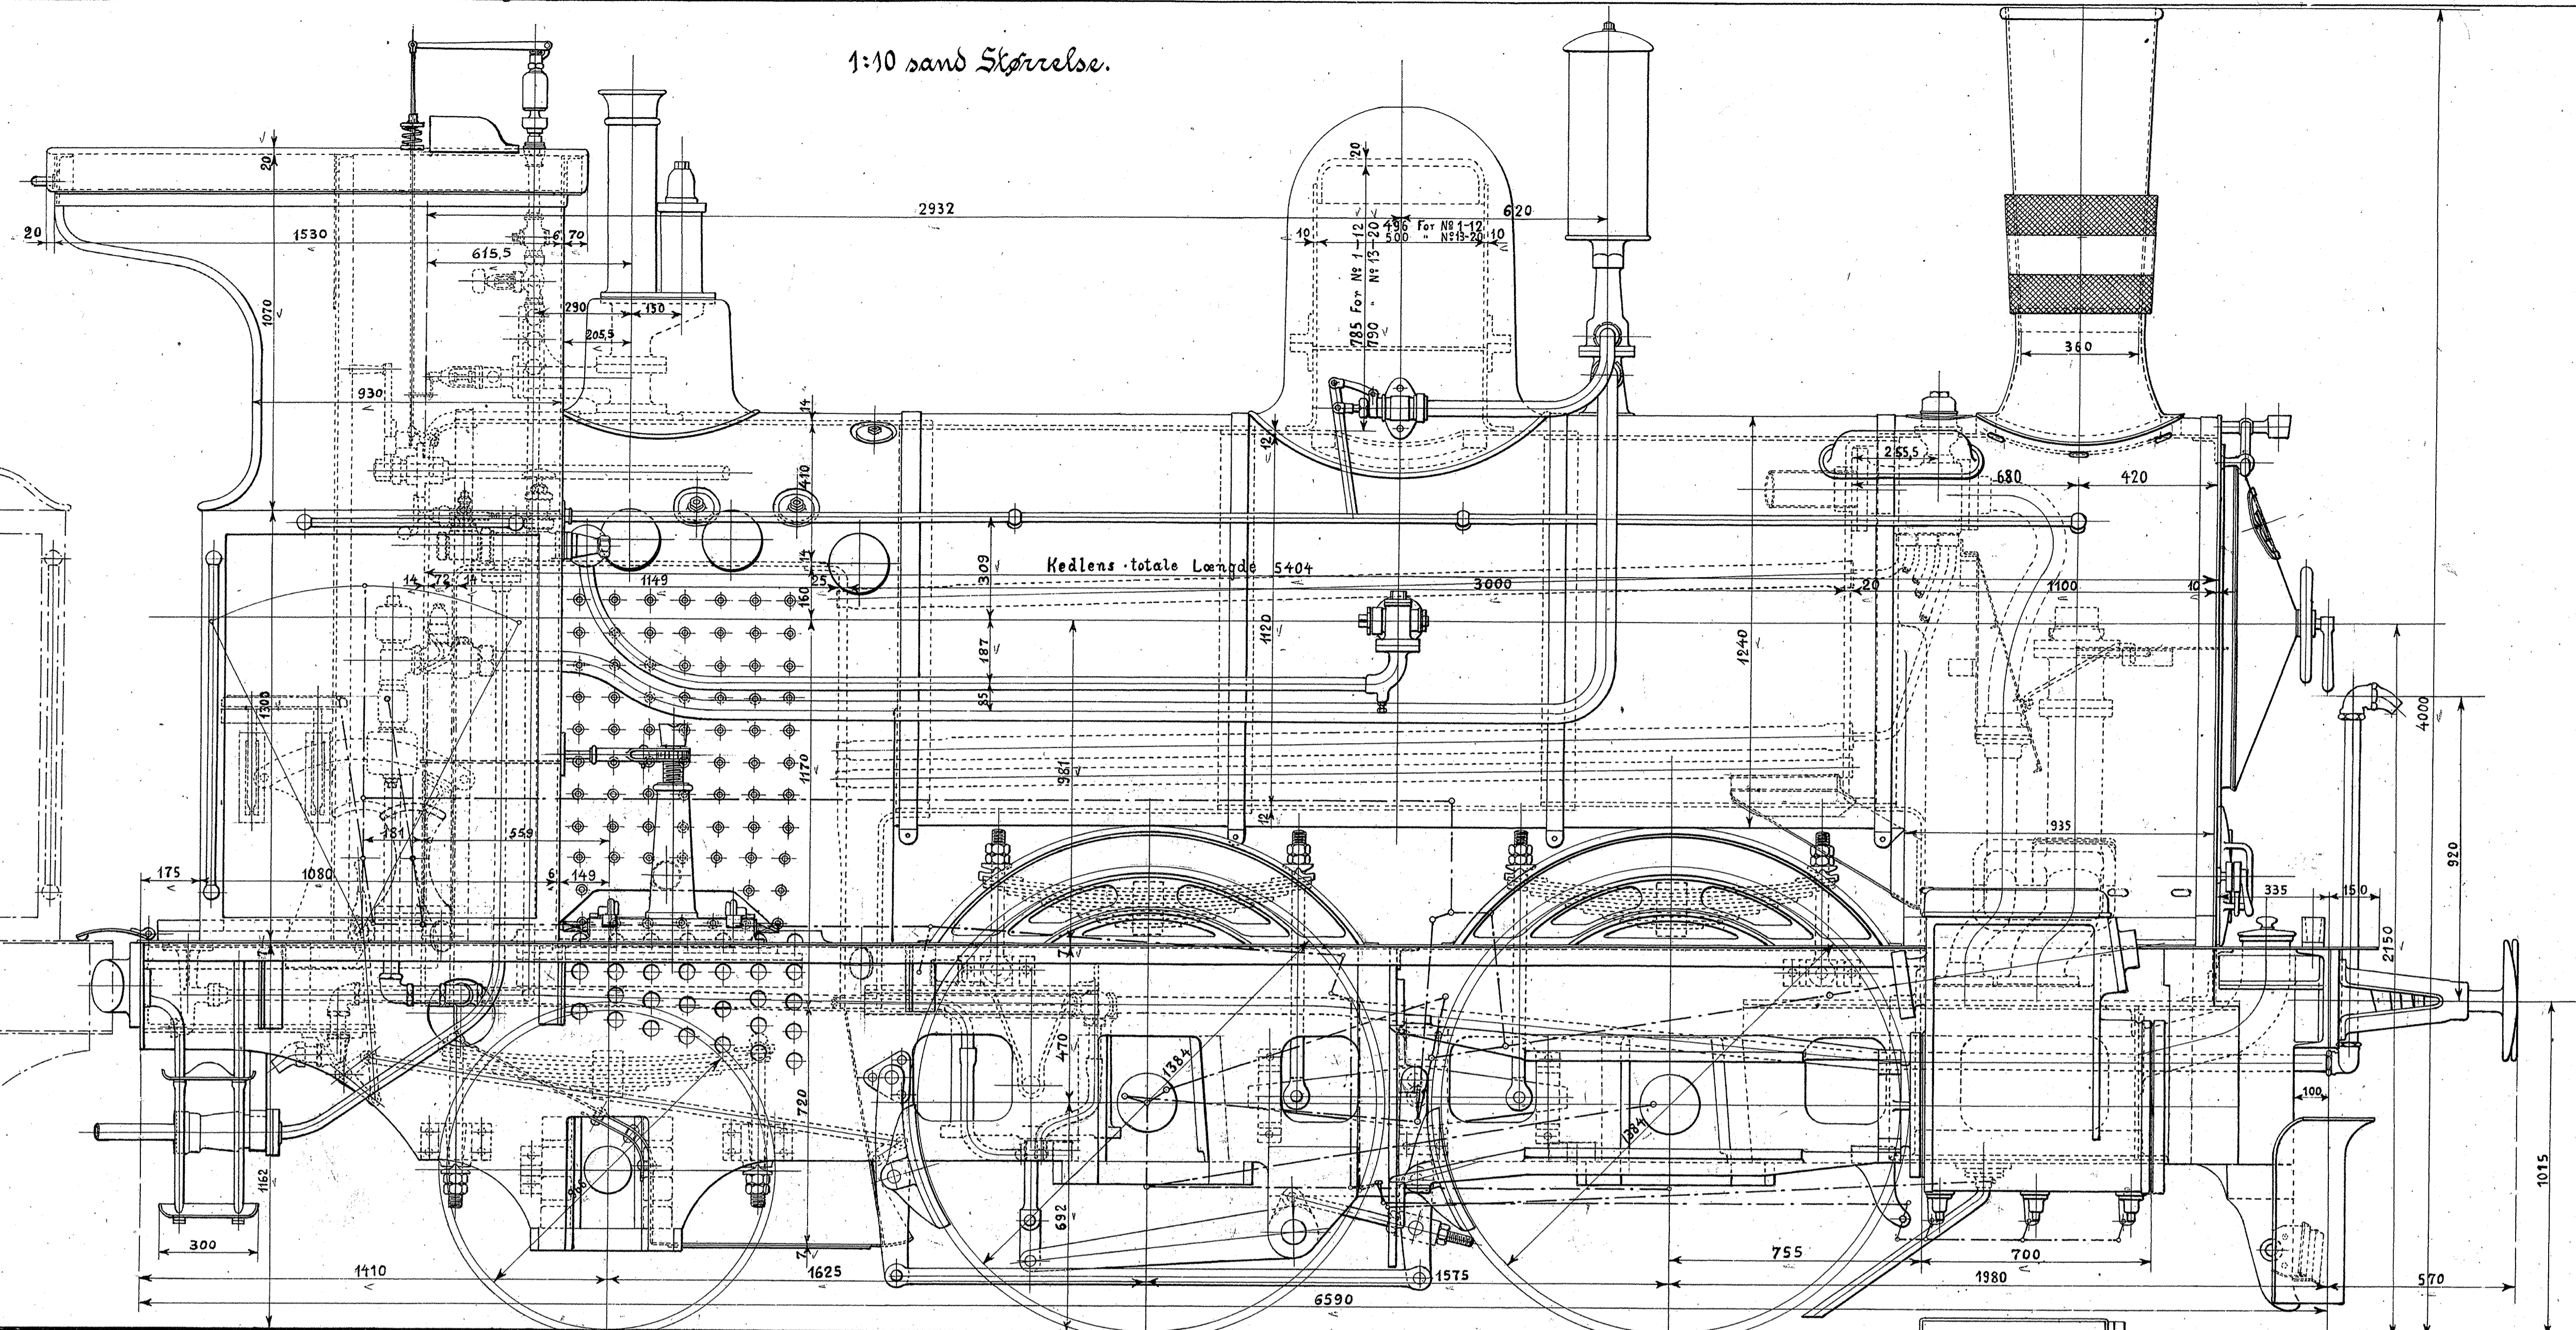

Lokomotiv Litra J<sub>II</sub>  
 med ny Kedel.  
 Platte 1  
 Kjøbenhavn, December 1919.  
 De danske Statsbaner.  
 Chefen for Maskinafdelingen.  
 S.L. 53b.

Rev. 23-12-19  
 V. Holstgaard  
 Olf. & Sørensen