




Snit a-b-c

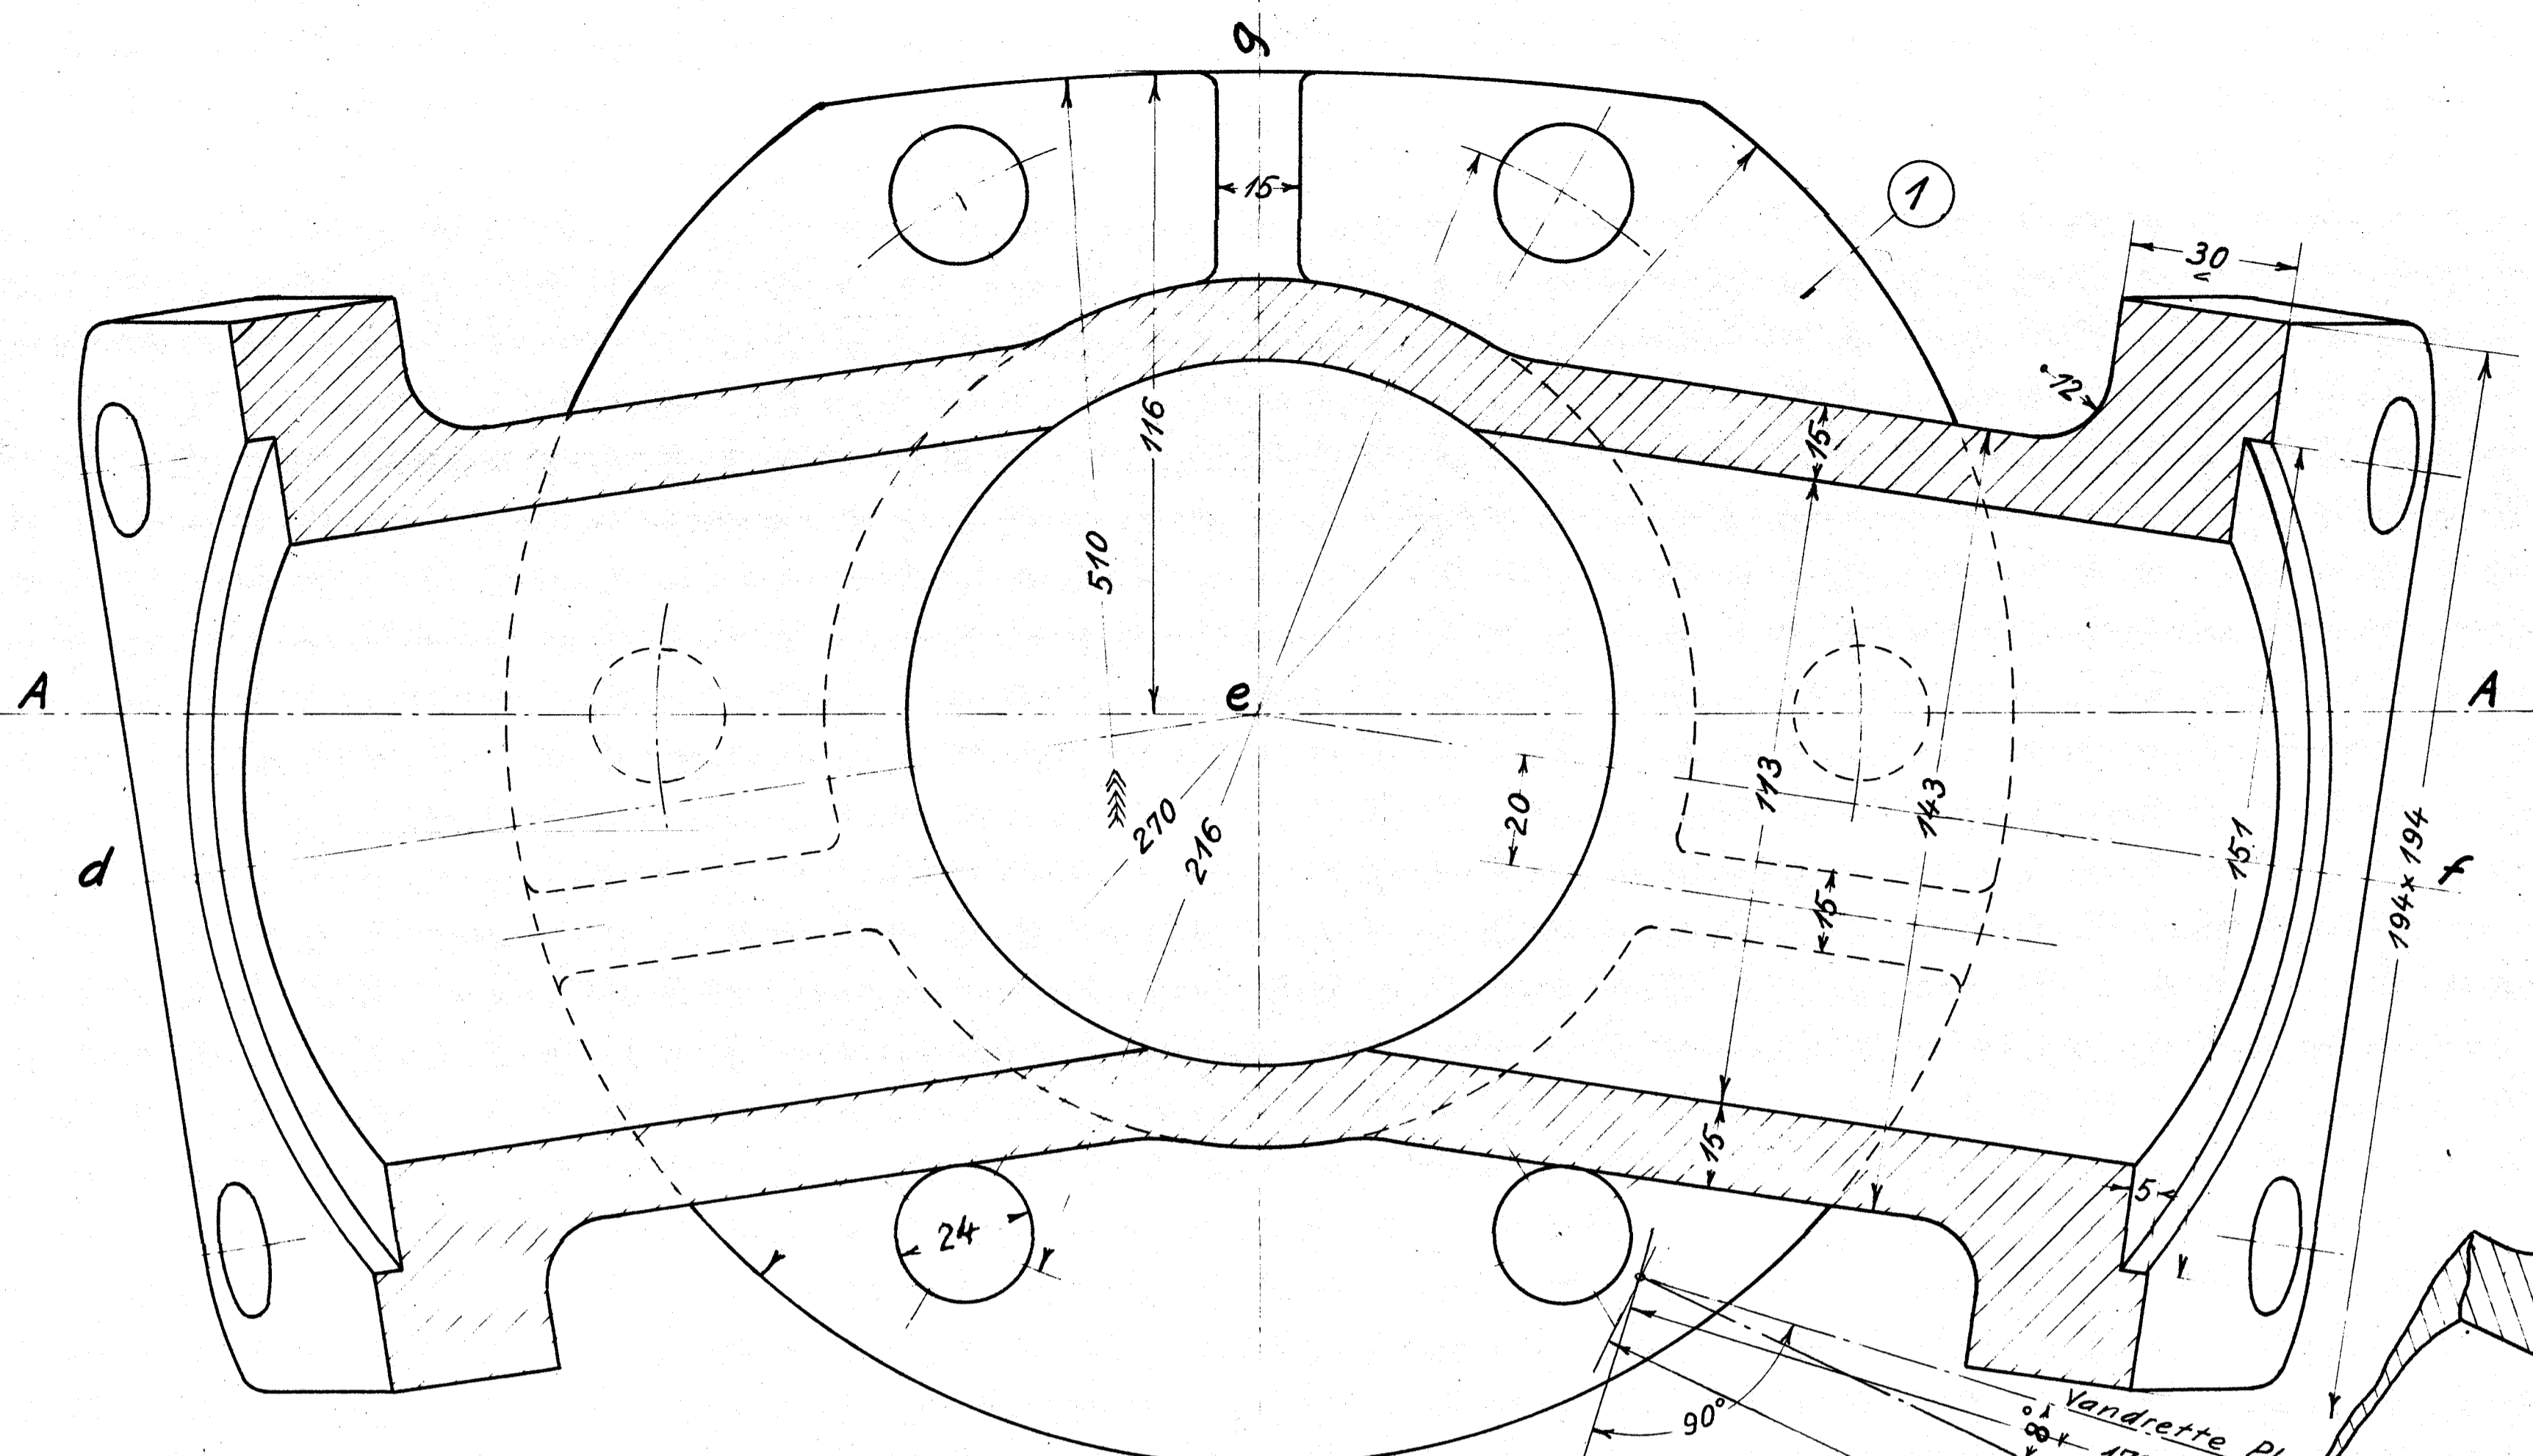


Snit g-g

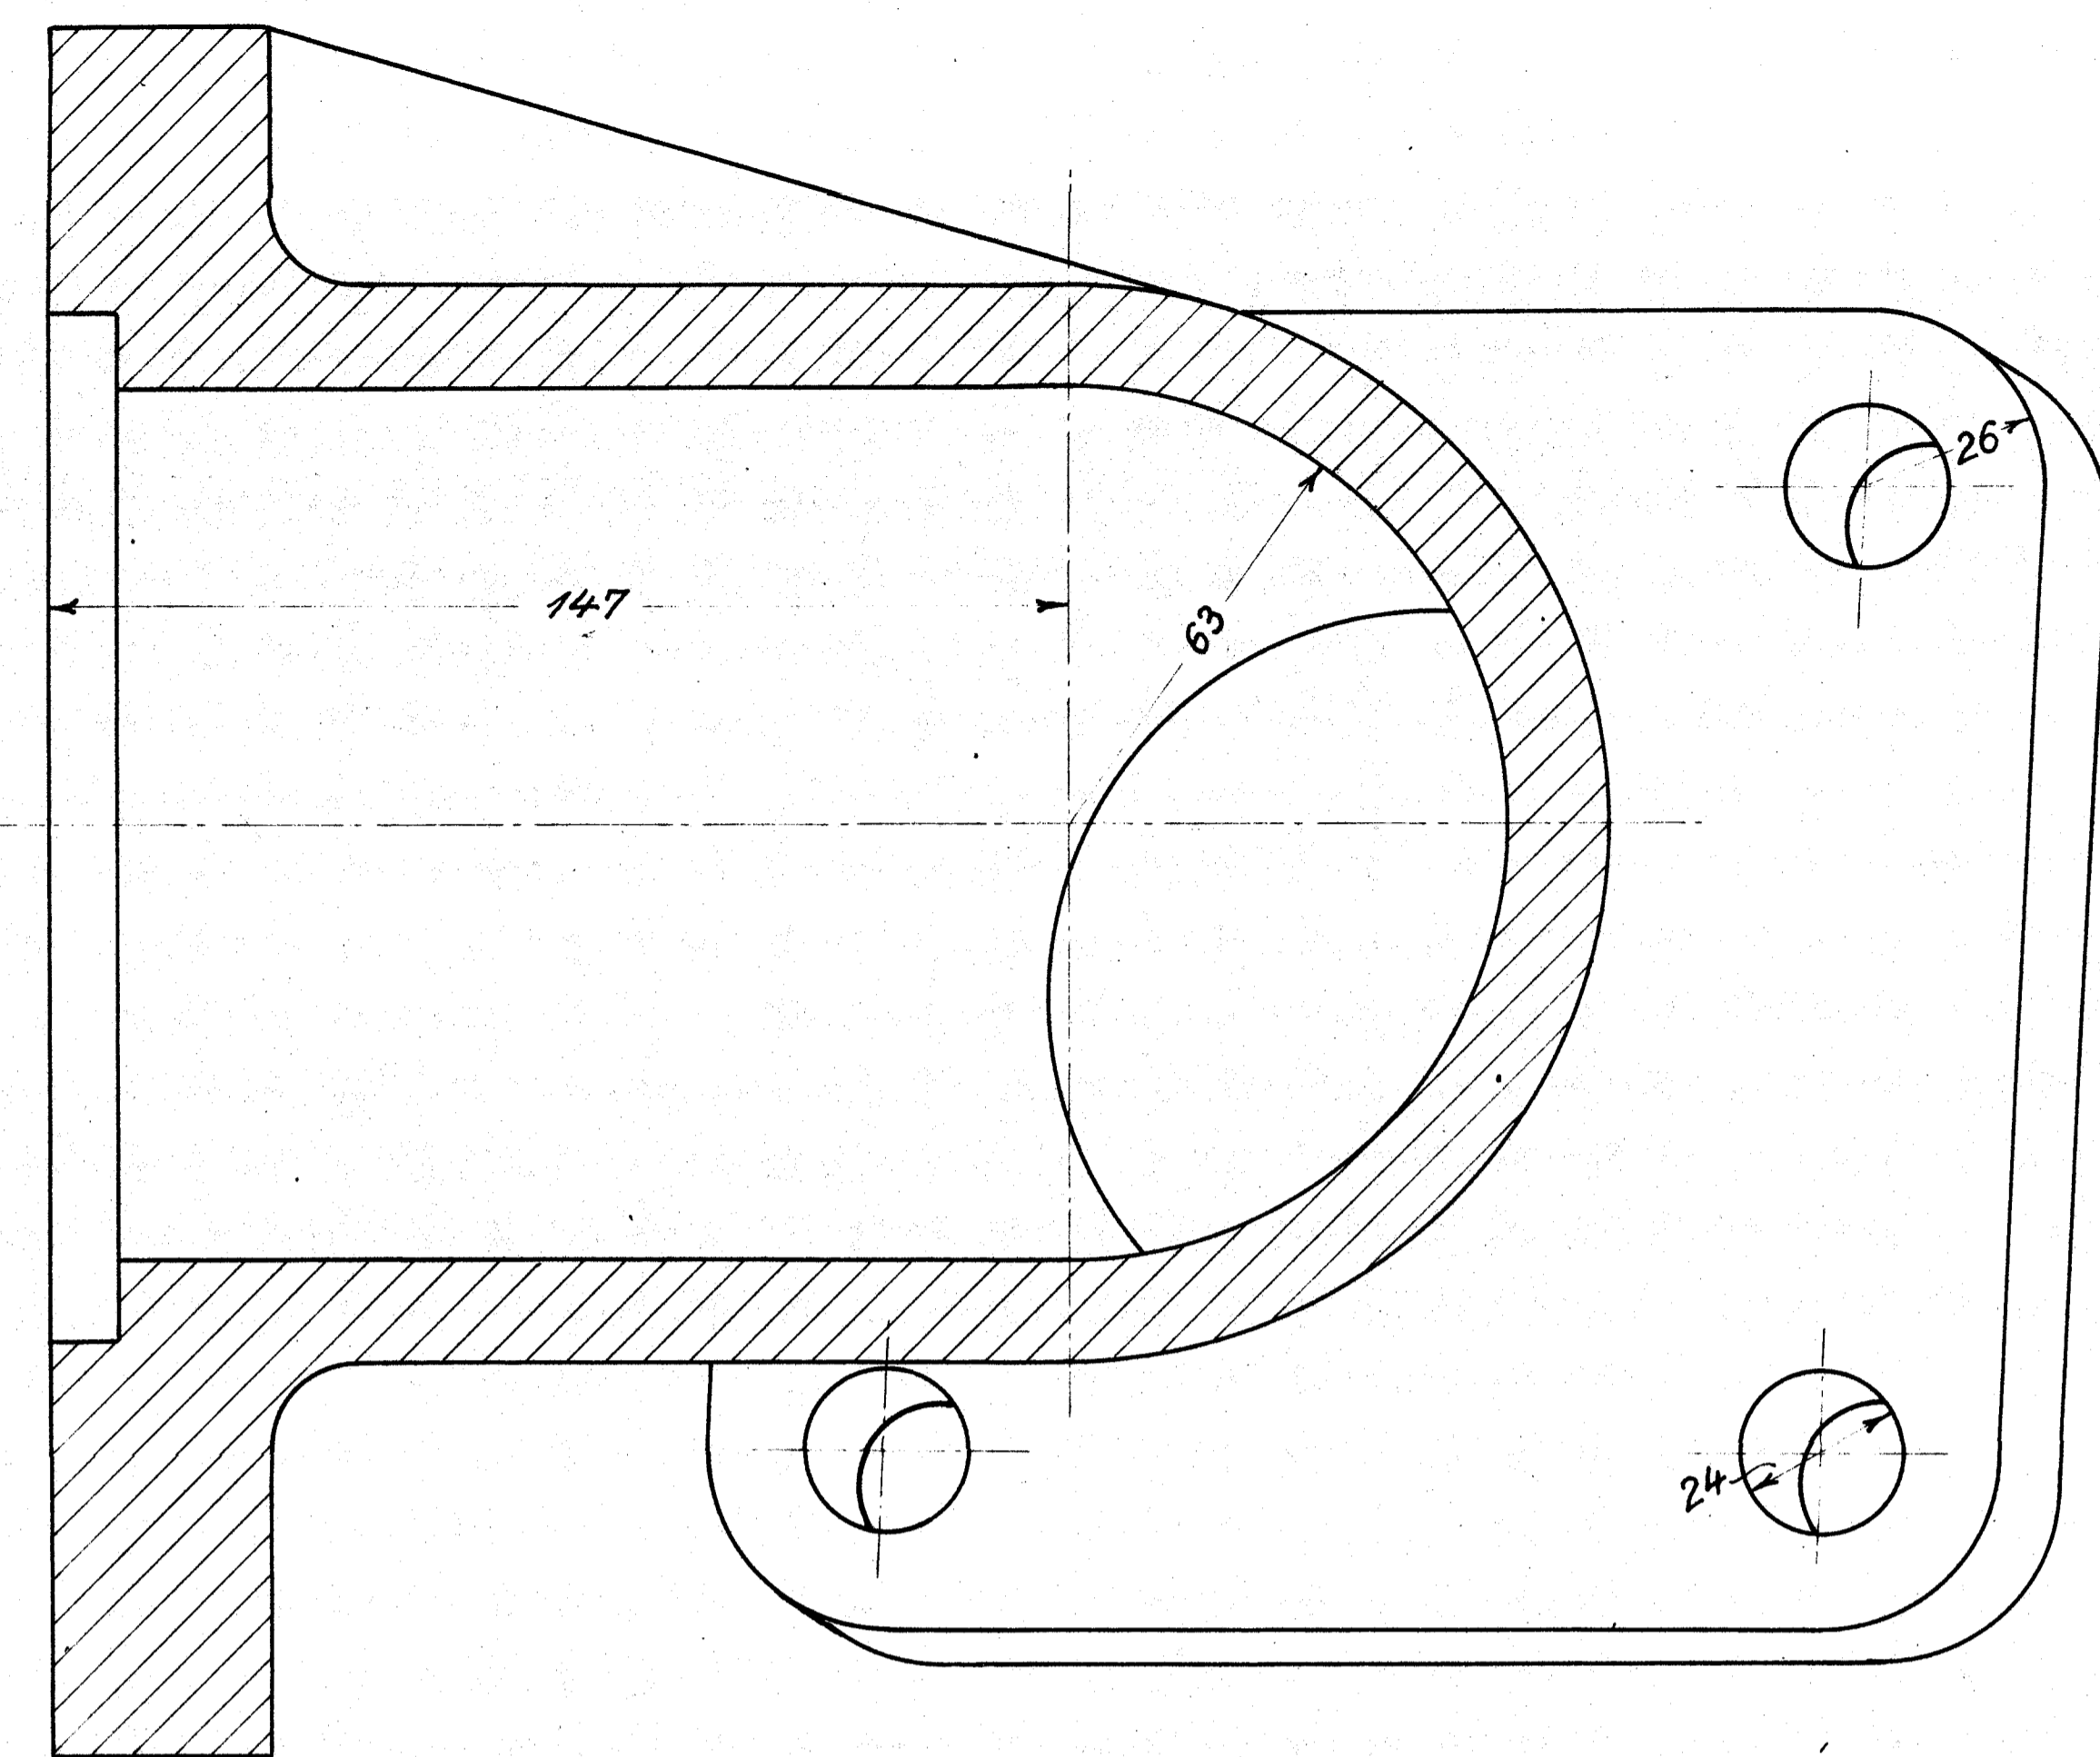

Snit d-e-f

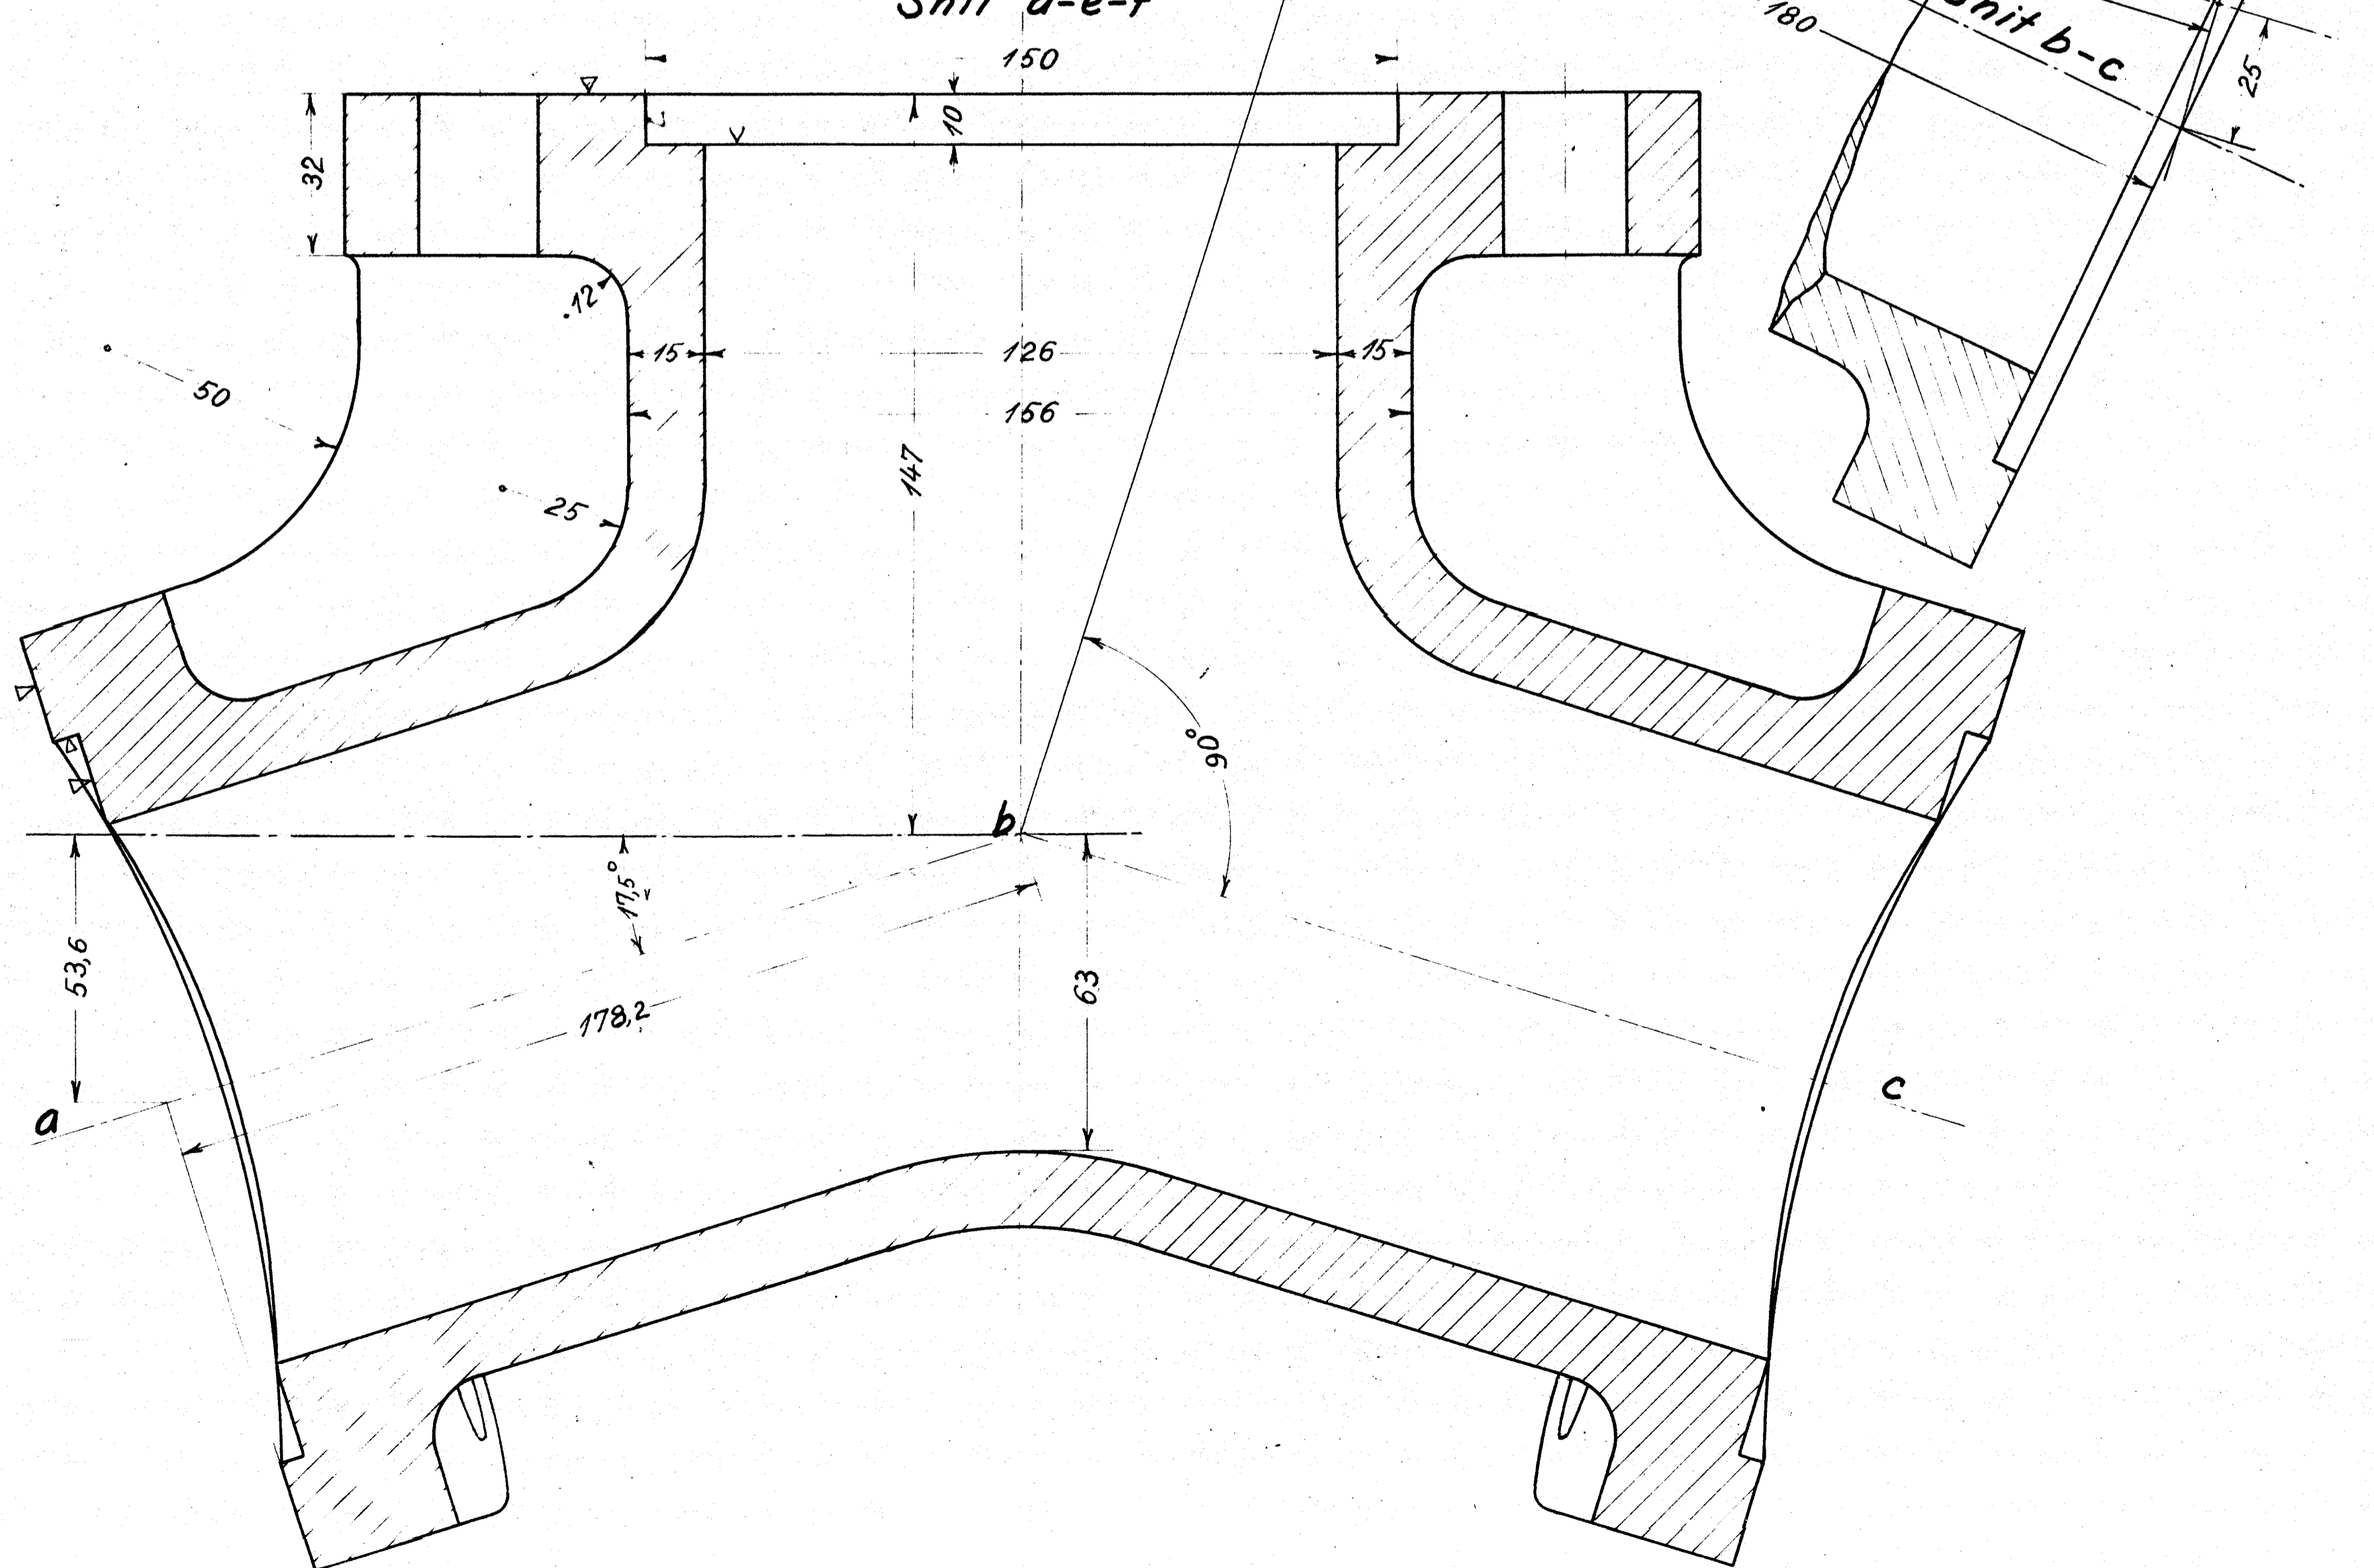

Snit b-c

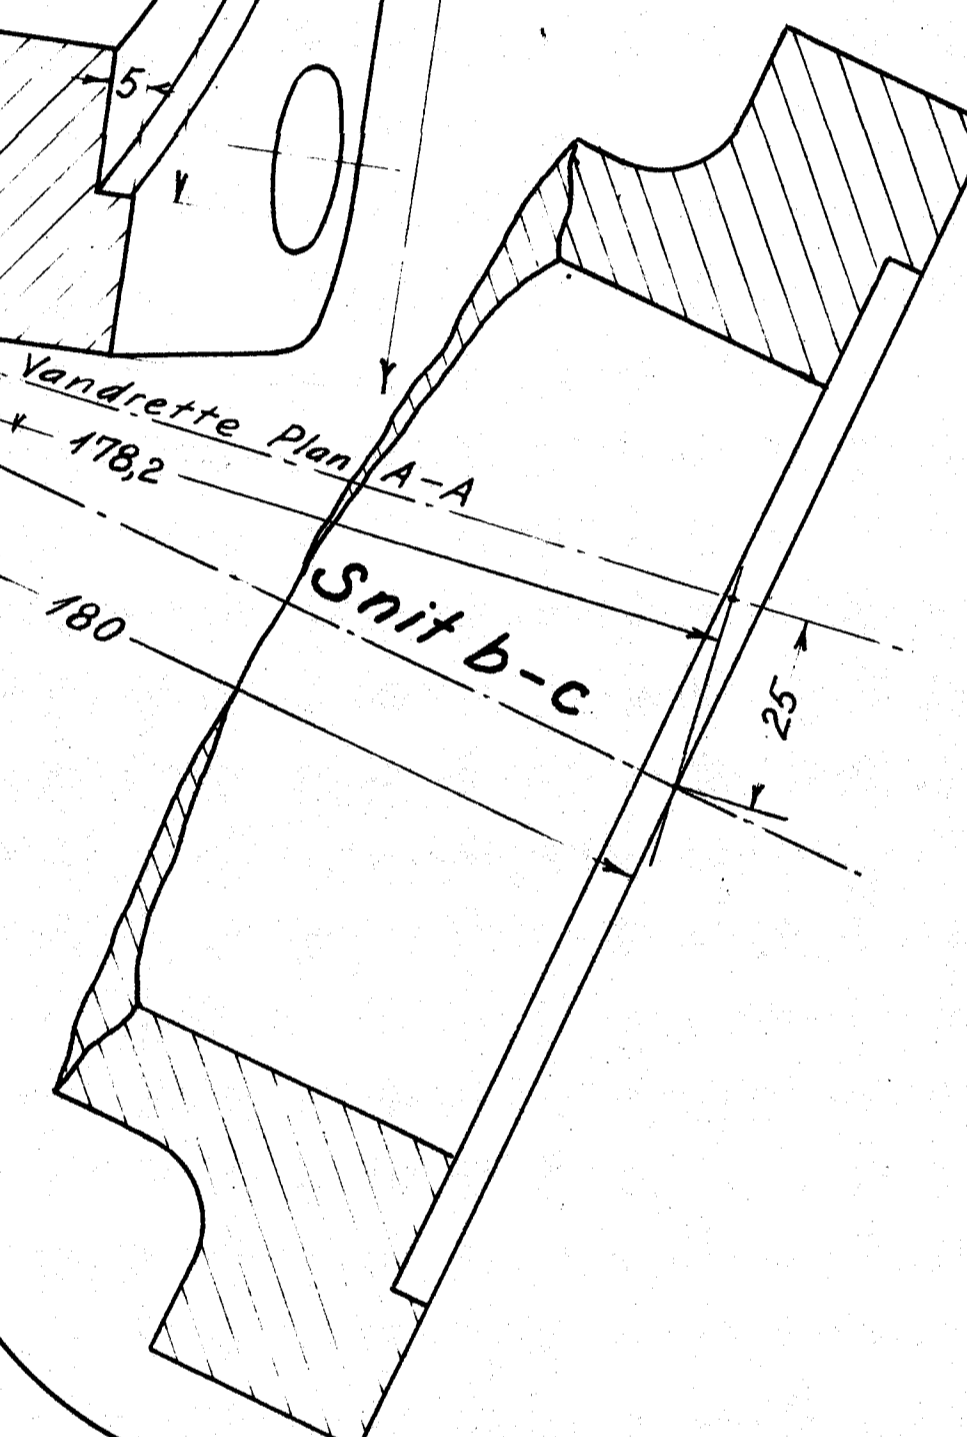

1 Dampfordelingsrør		1	Bledt 381fv
Stykketal	Genstand	N <sup>o</sup>	Materiale Model No. Vægt
Forandringer			
De danske Statsbaner. Maskinafdelingen.		Maalesk. 1:1	Tegn. Kalk. 4-6-34 V.S. Rev. 6-6-34 V.S.
Dampfordelingsrør i Røgkammer paa Loko: Litra Q.		erstatte gl. Tegn. Q. 17	
		<b>Q. 17.</b>	

Arken 7/6-34