
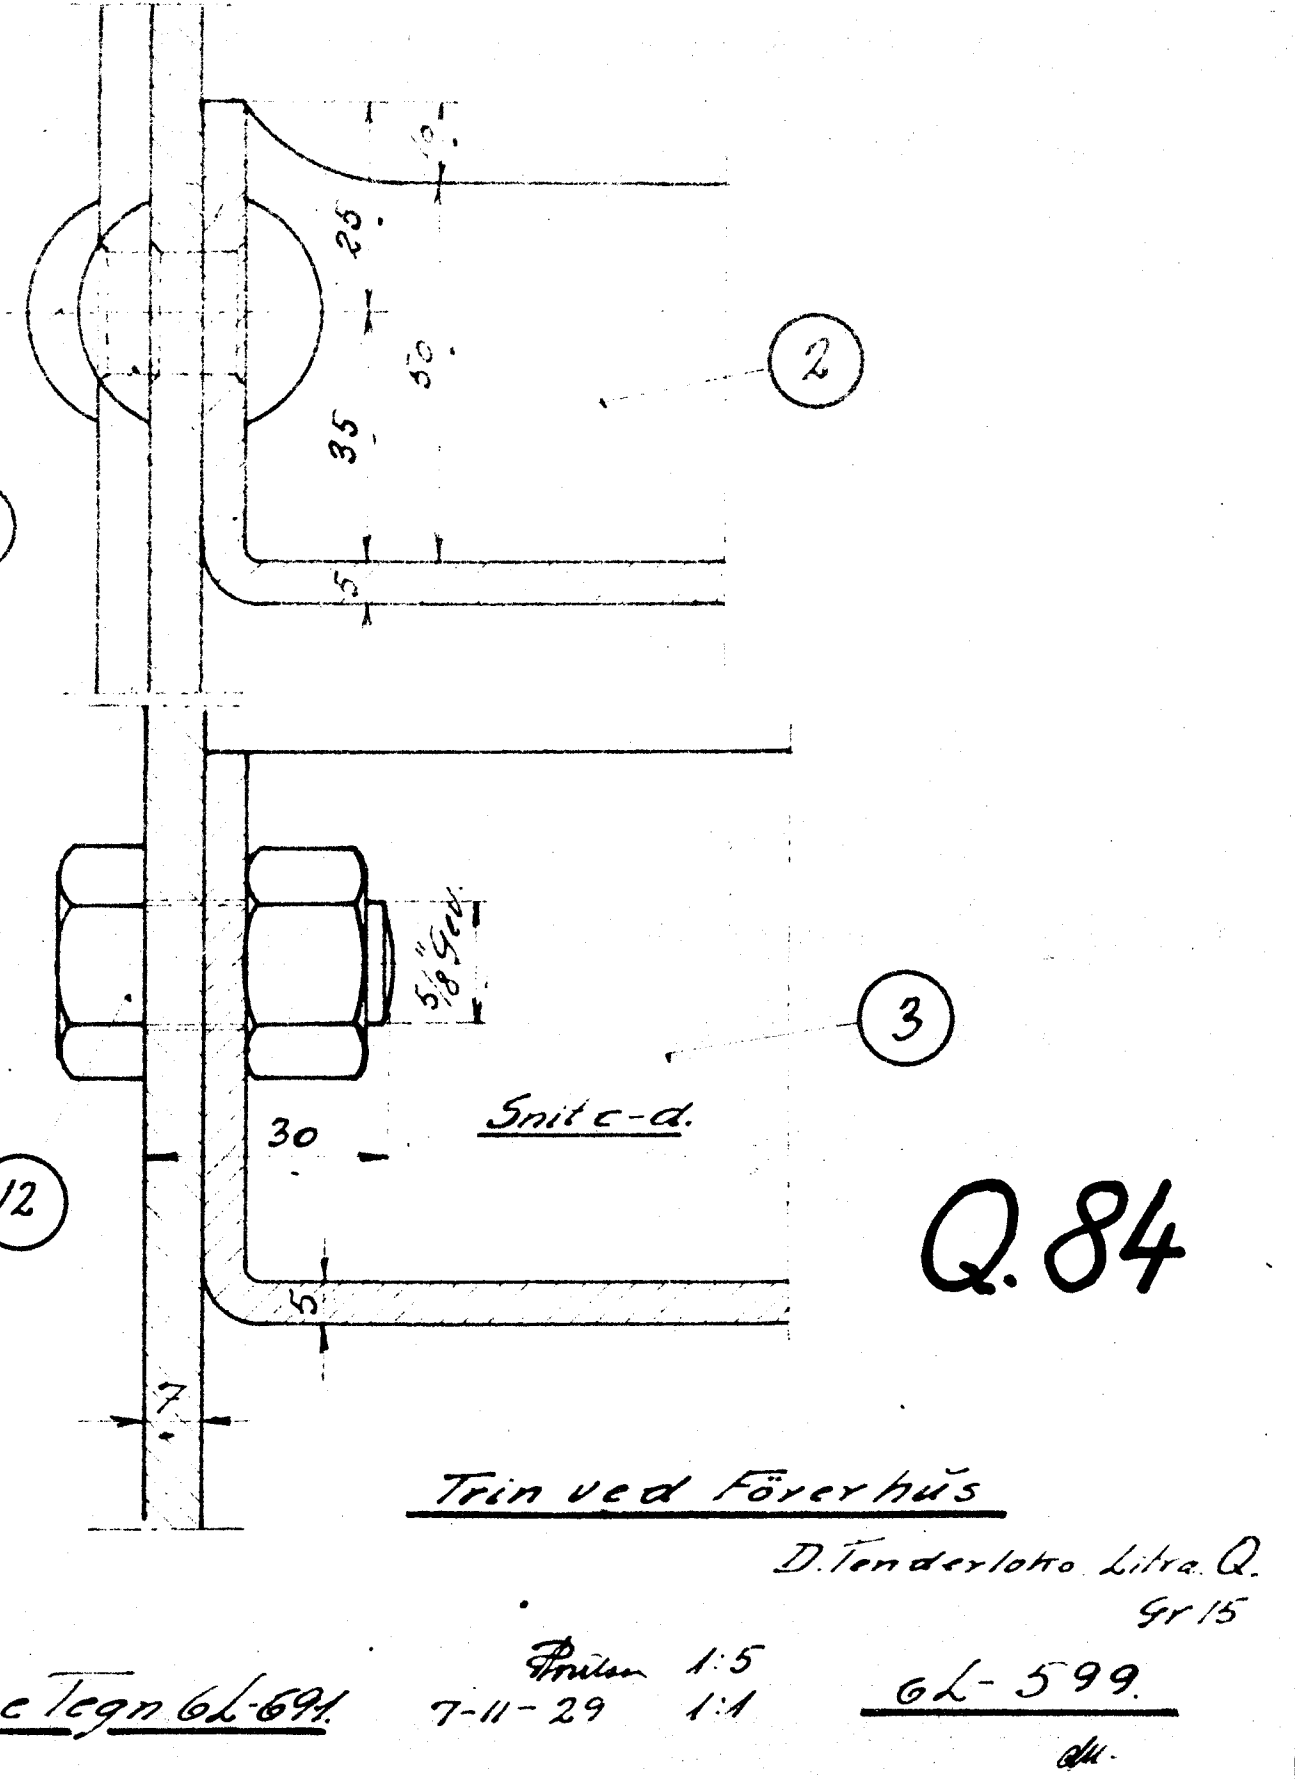


42283.

1	2	Trin	57 Riffelplade	Fluss	
2	2	"	57 Riffelplade	"	
3	2	"	57m Plade	"	
4	2	Stag	25"	"	
5	4	Følge	#55x15"	"	
6	2	Trinstjerne	15x6	"	
7	6	Nägler	13x4	"	Host
8	16	do	16x38	"	
9	4	do	16x48	"	
10	4	Bolt	5/8x45	"	
11	4	do	5/8x55	"	
12	8	do	5/8x30	"	
13	4	do	5/8x38	"	
14		Breddebolt	5x35	"	
15	2	Bredder	25x20x8	Fluss	
16	2	Skrubolt	3/4x25	"	
17	2	do	5/8x24	"	
18	16	Nörrik	12"	"	Host
19					
20					

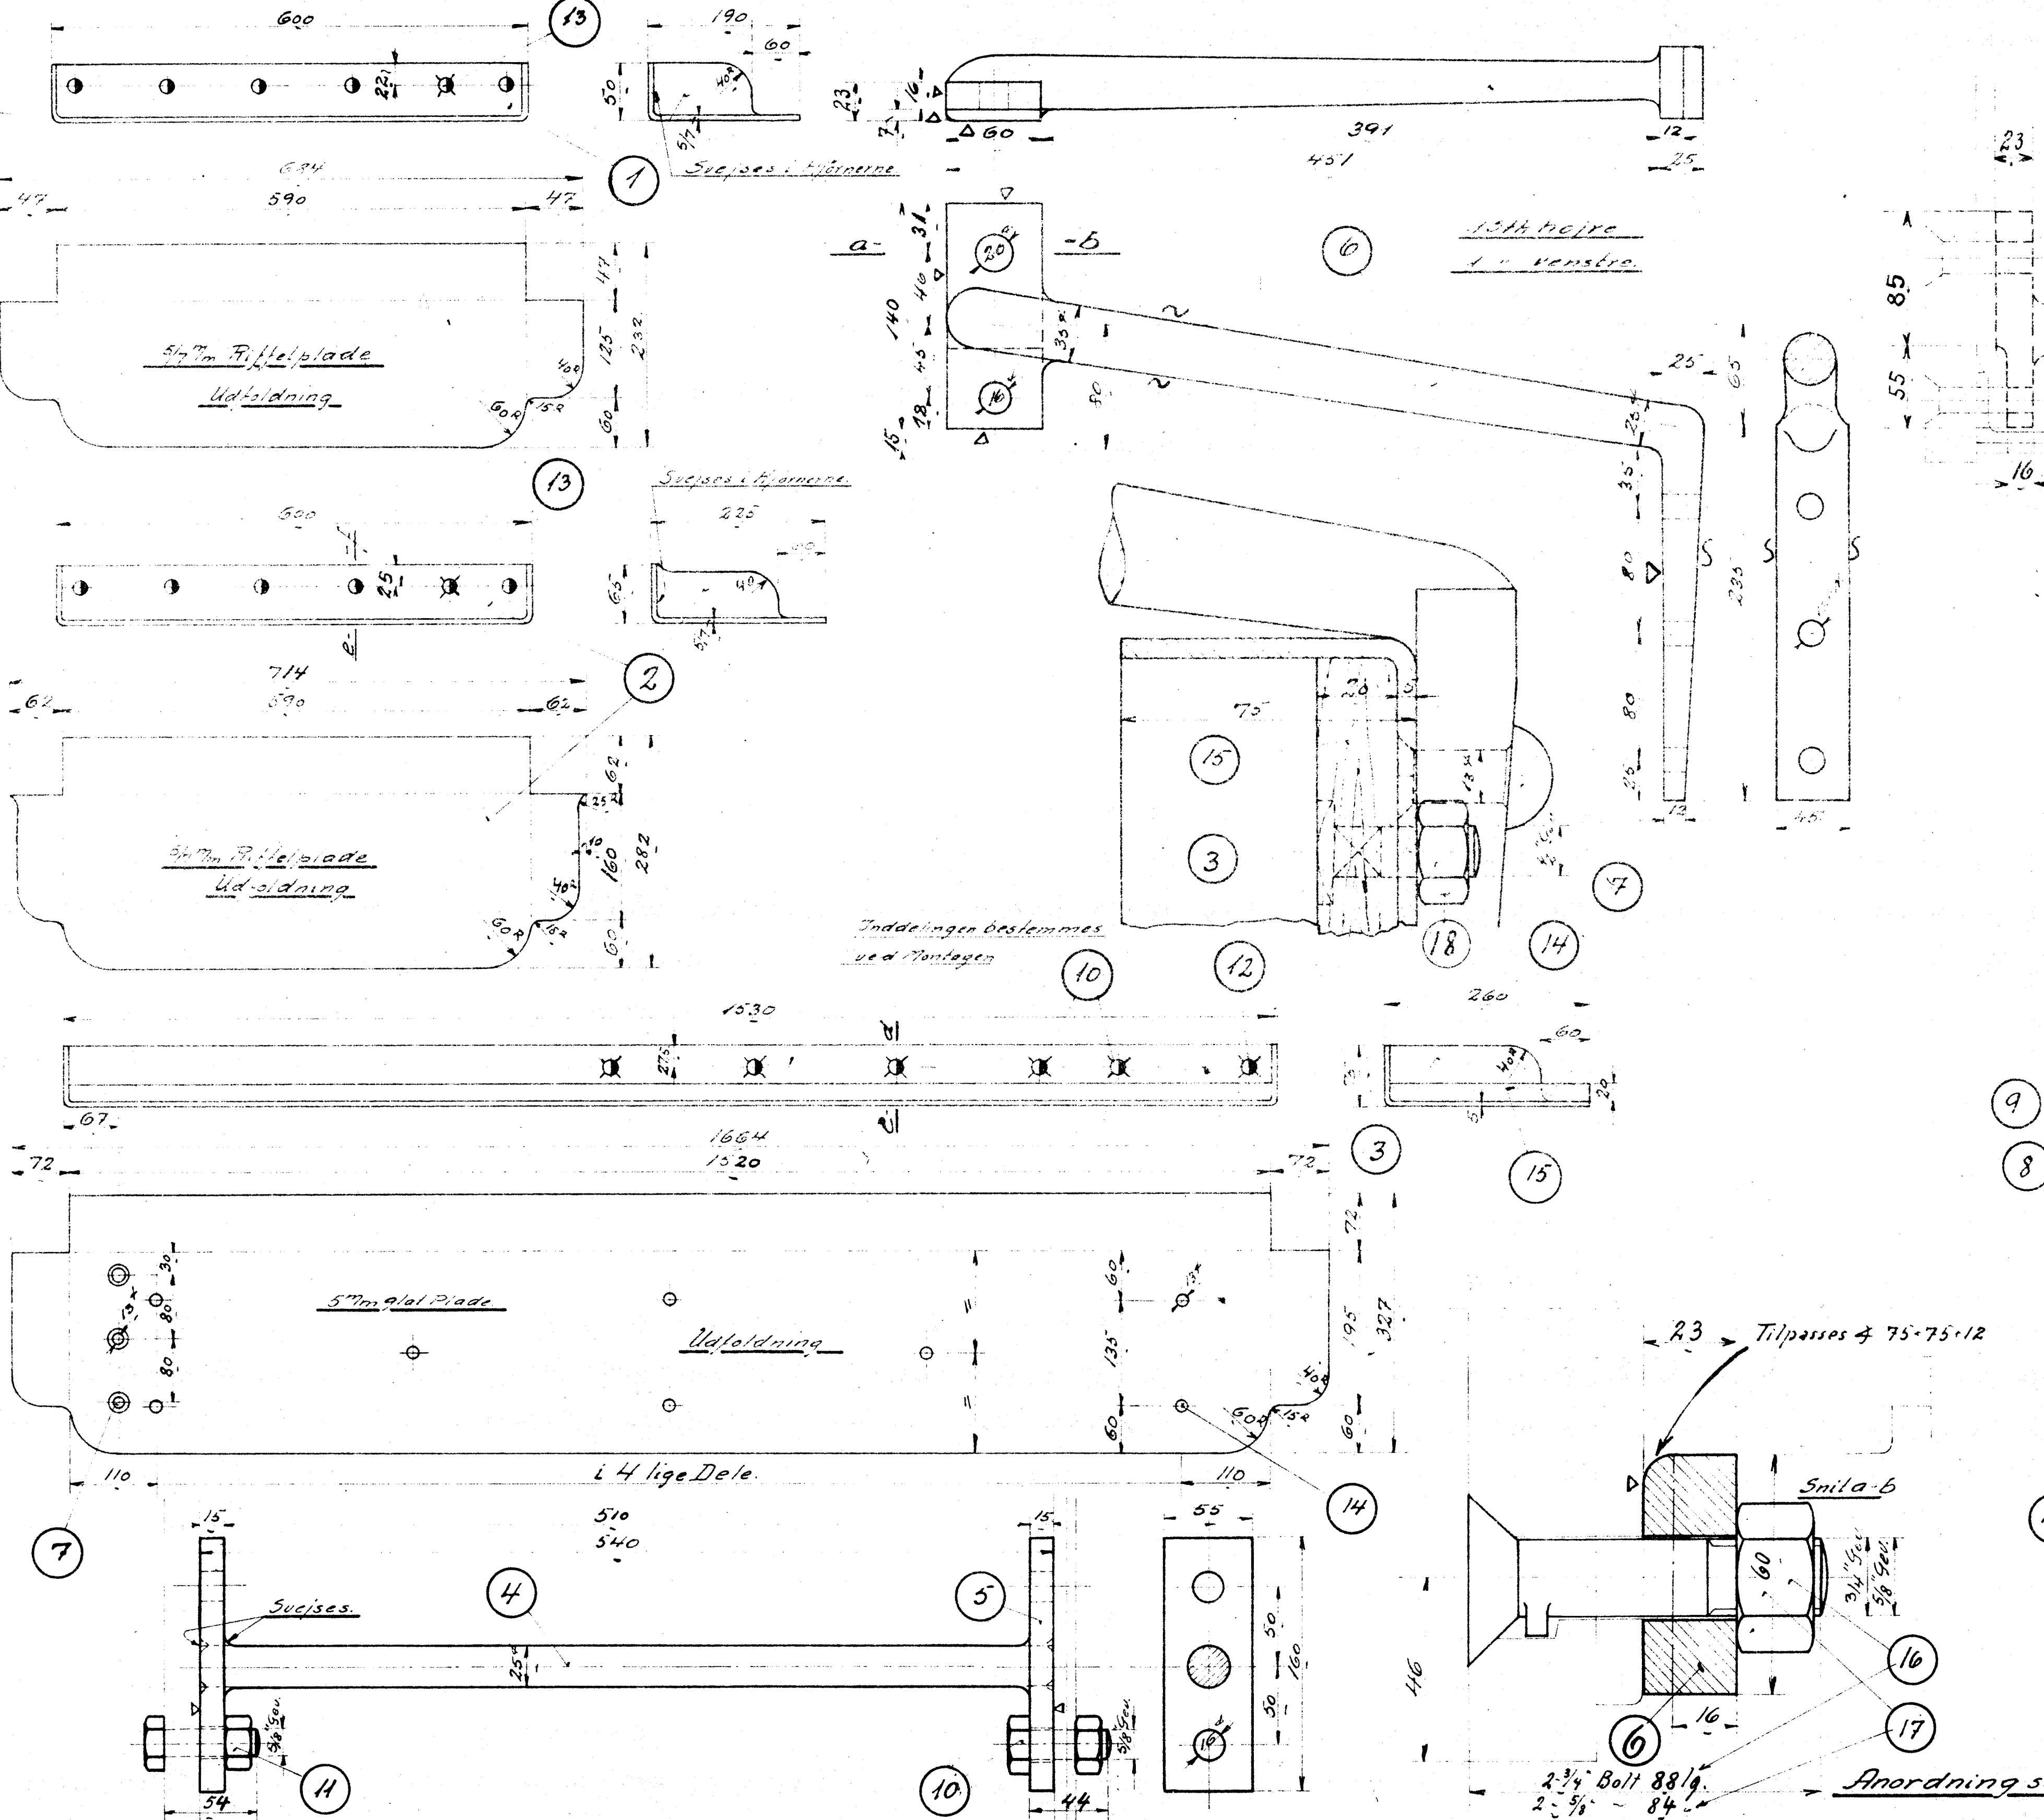

Q.84

Trin ved Førerhüs
 D. Tenderlotto Litra Q.
 915
 Skalen 1:5
 7-11-29 1:1
 6L-599
 dk.