


1/10-30

42209

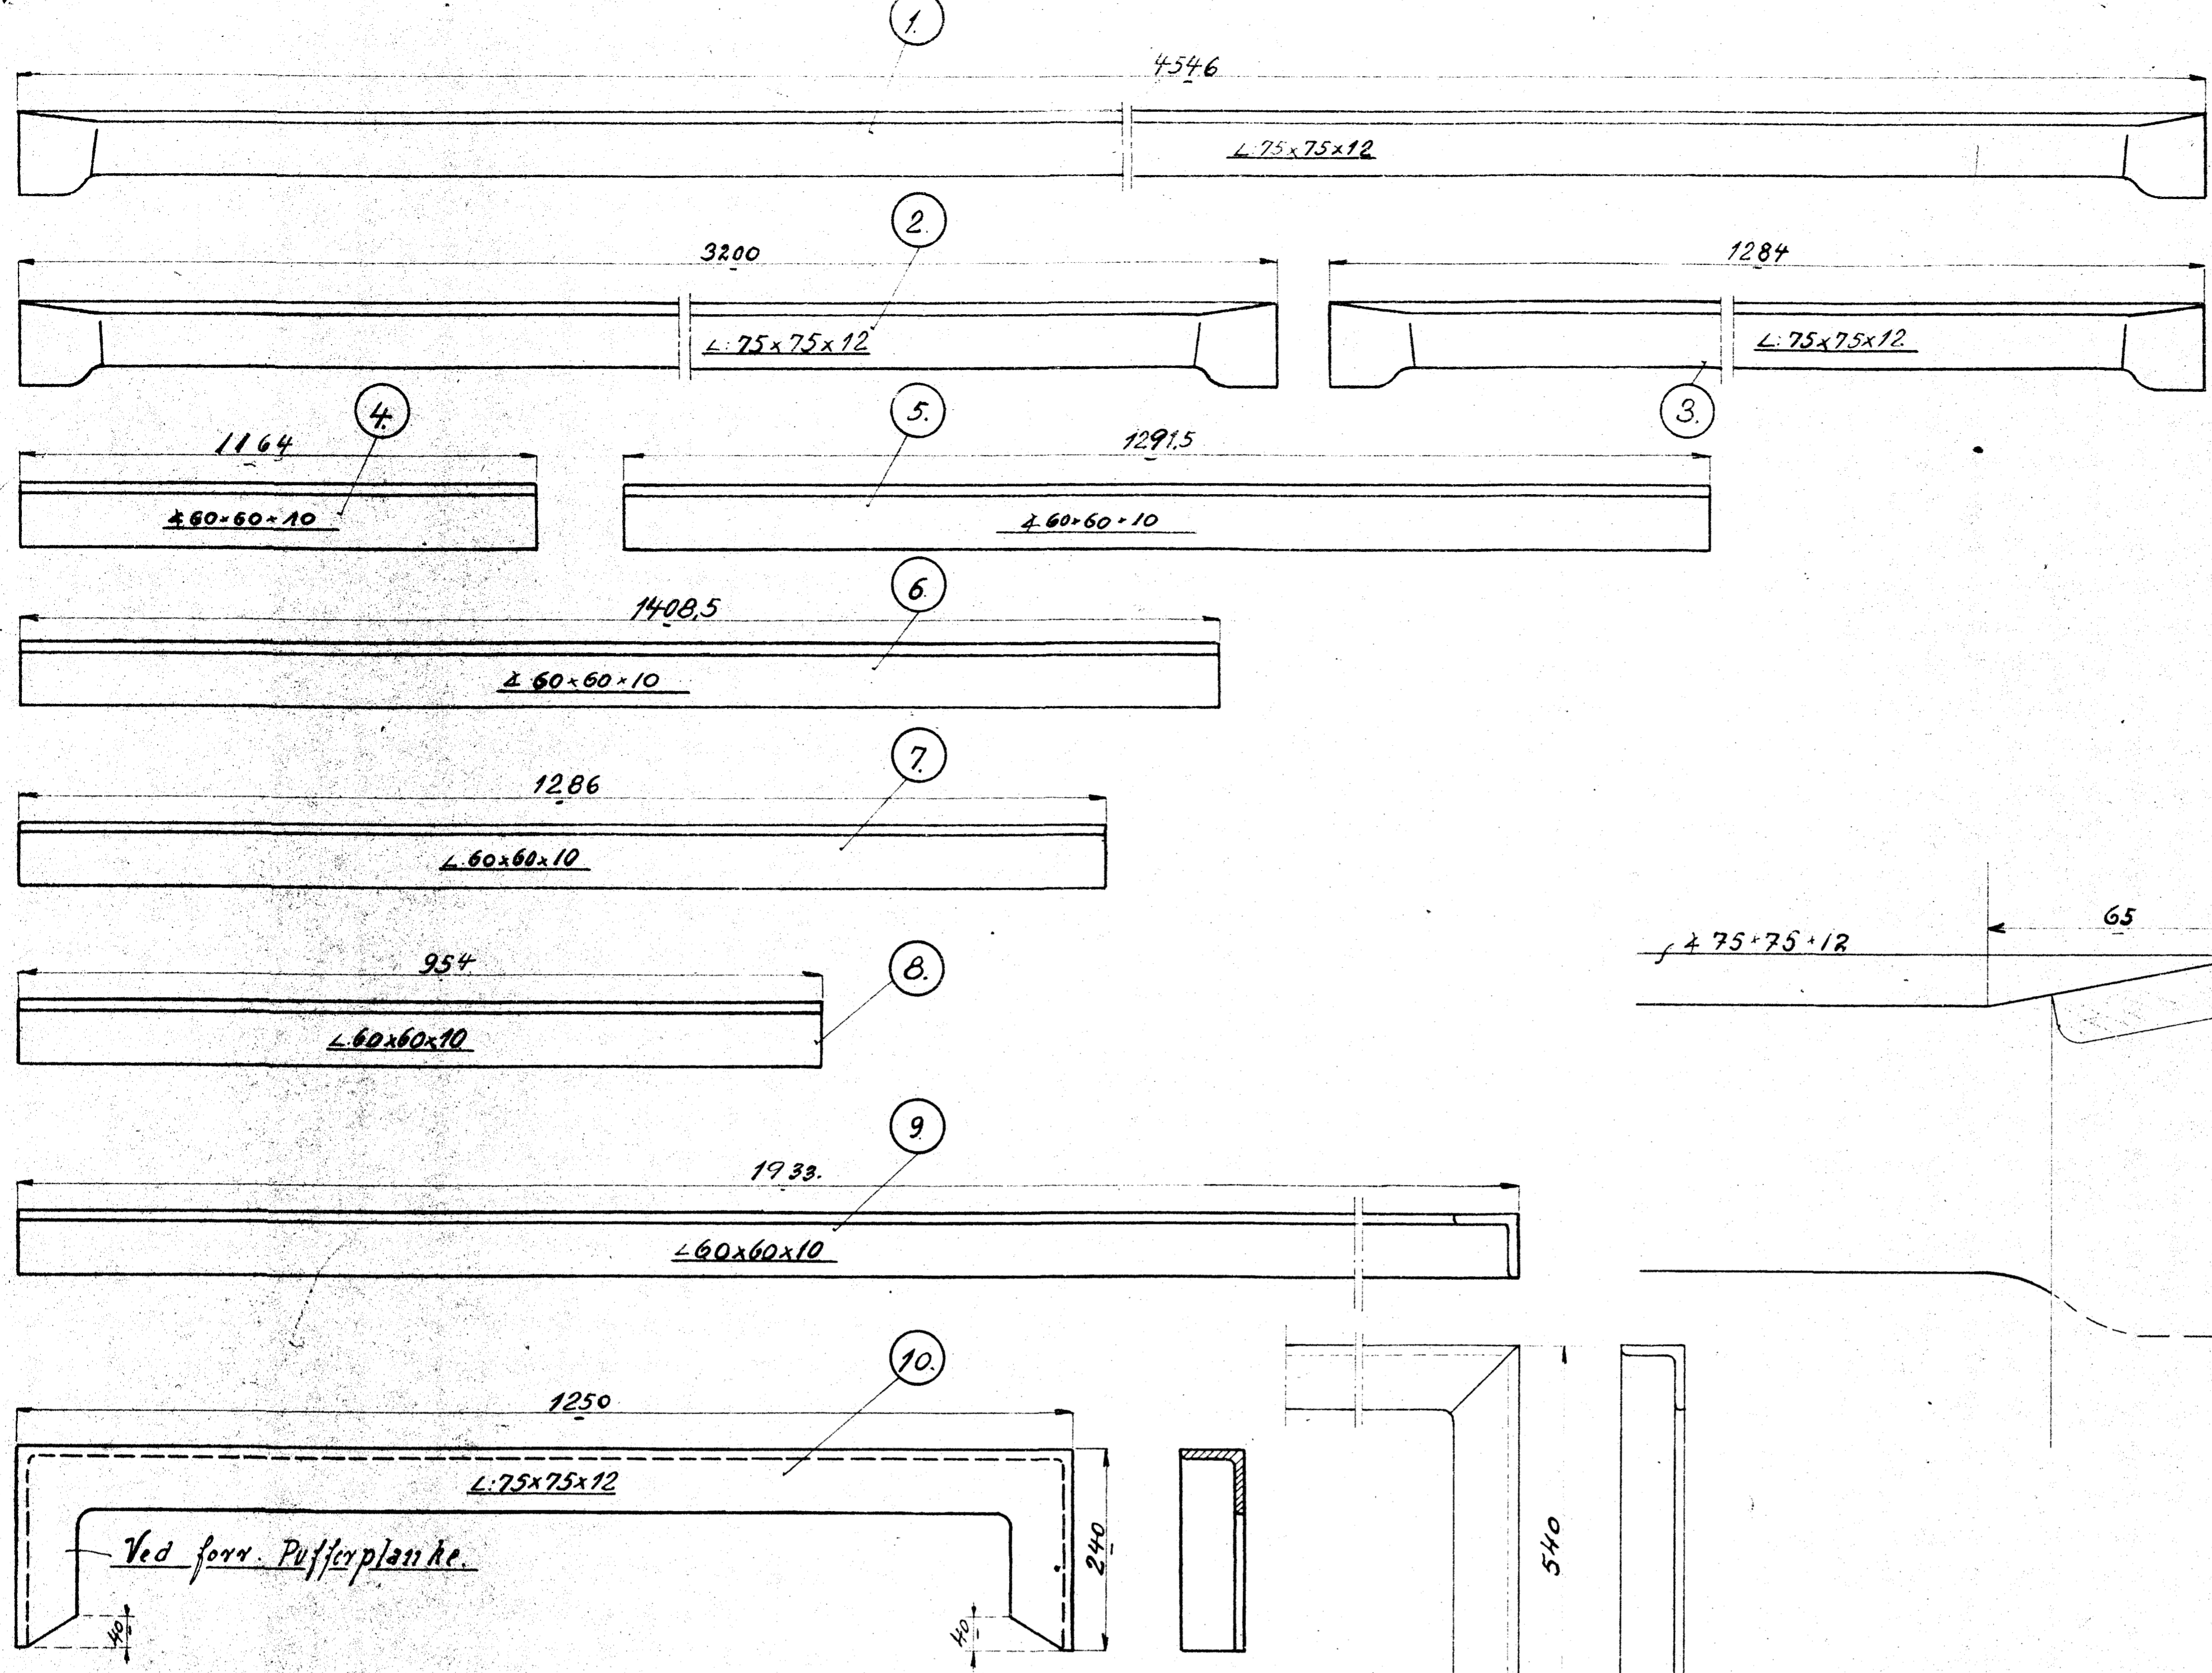


| Item | Quantity | Material | Length |
|------|----------|--------------------------|---------|
| 1 | 2 | L 75x75x12 Vandkassespær | L: 9700 |
| 2 | 2 | L 75x75x12 | L: 6400 |
| 3 | 2 | L 75x75x12 | L: 2573 |
| 4 | 2 | L 60x60x10 Gangplade | L: 2350 |
| 5 | 2 | L 60x60x10 | L: 2000 |
| 6 | 2 | L 60x60x10 | L: 2875 |
| 7 | 2 | L 60x60x10 | L: 2600 |
| 8 | 2 | L 60x60x10 | L: 1950 |
| 9 | 2 | L 60x60x10 | L: 5020 |
| 10 | 1 | L Ramme 75x75x12 | L: 1800 |

Q.94f


| Ramme-og Vandkassevinkler | | |
|---------------------------|-------|--------|
| D. Tender Loholitra Q. | | |
| C.H.N. | Scale | Art. |
| 26-9-29 | 1:5 | 6L-301 |

Luffhel for Vandkassen se tegn. 6L-631

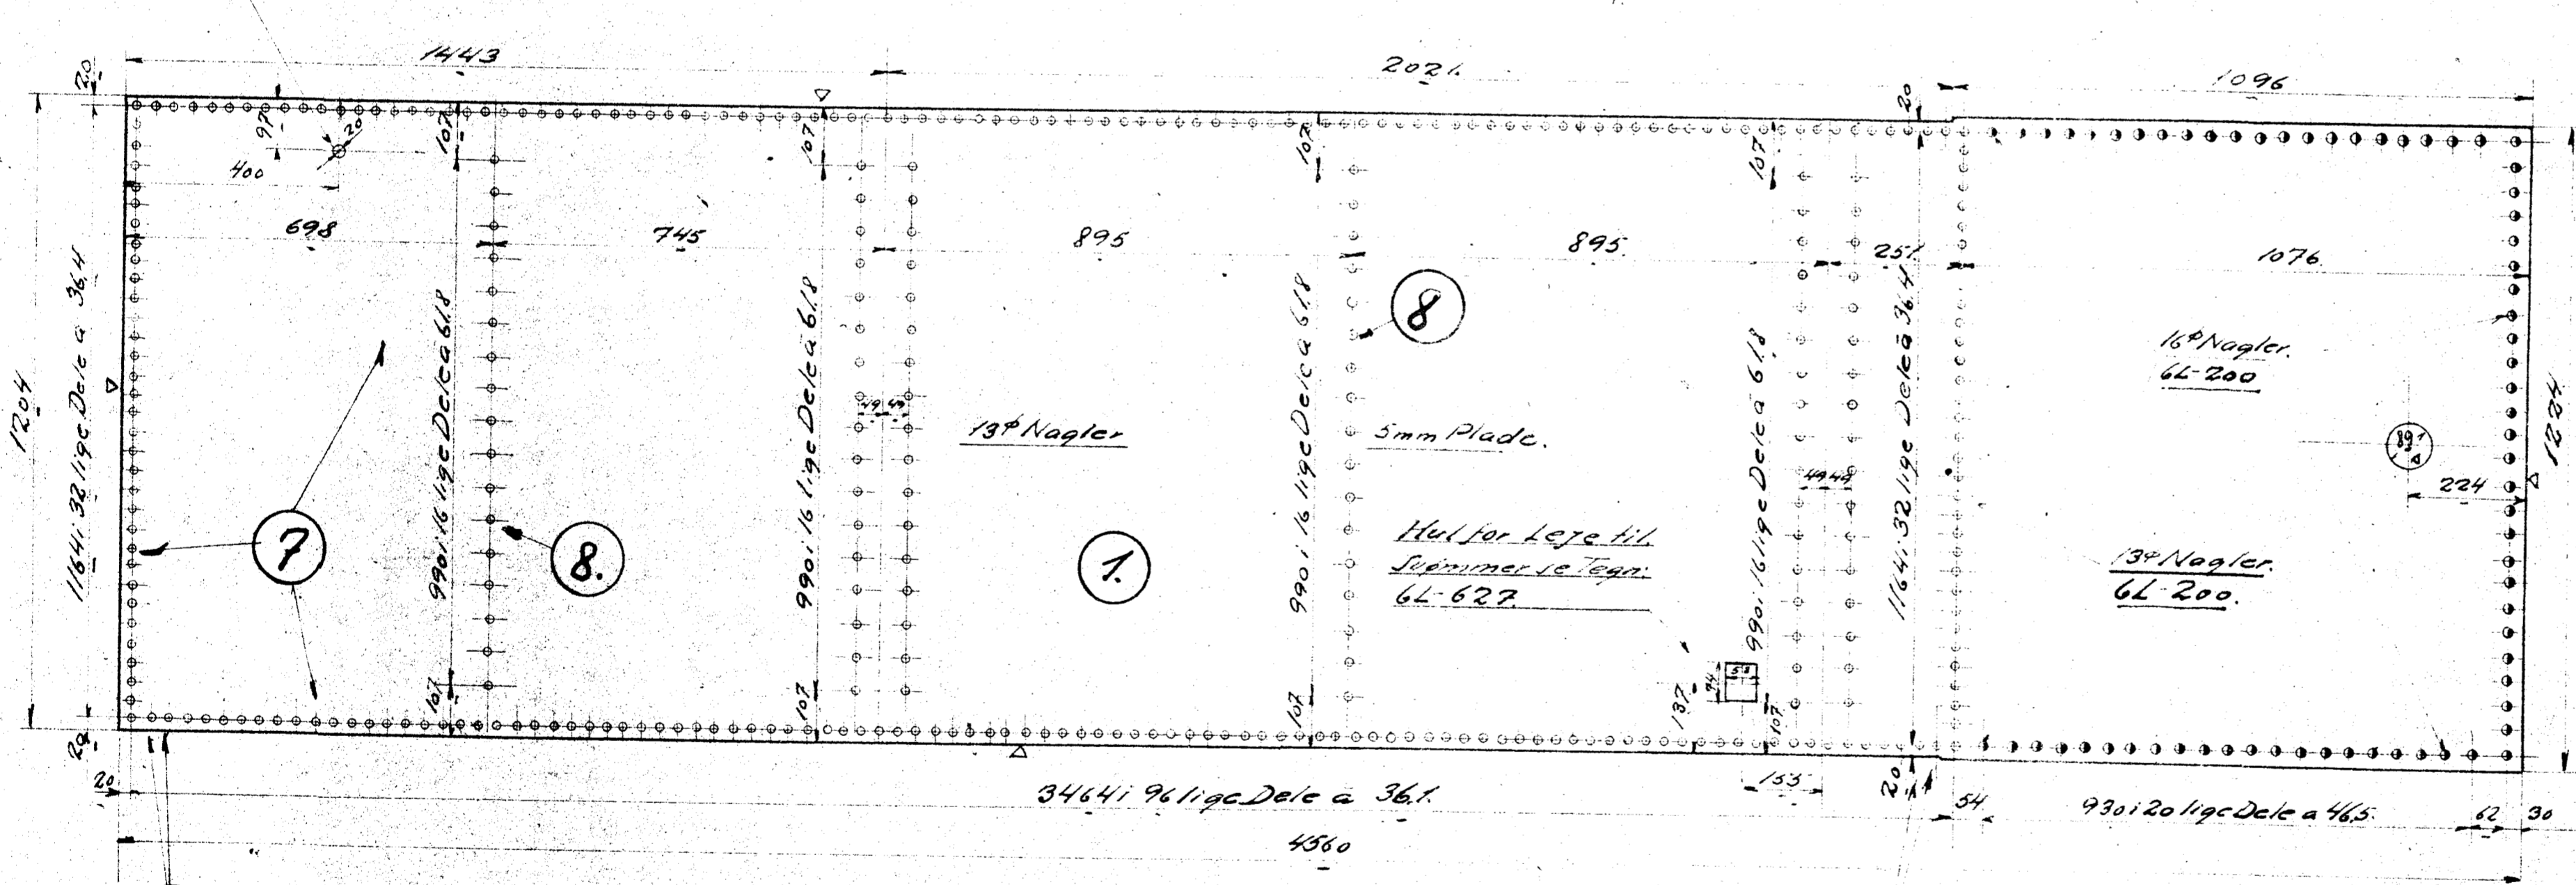

- 1 1 Dækplade
- 2 1 Bundplade
- 3 1 do.
- 4 20 Nagle 16x64
- 5 28 do. 4 x 40
- 6 6 do. 13x48
- 7 29 do. 4 x 38
- 8 35 do. 4 x 34

kan til № 337-339

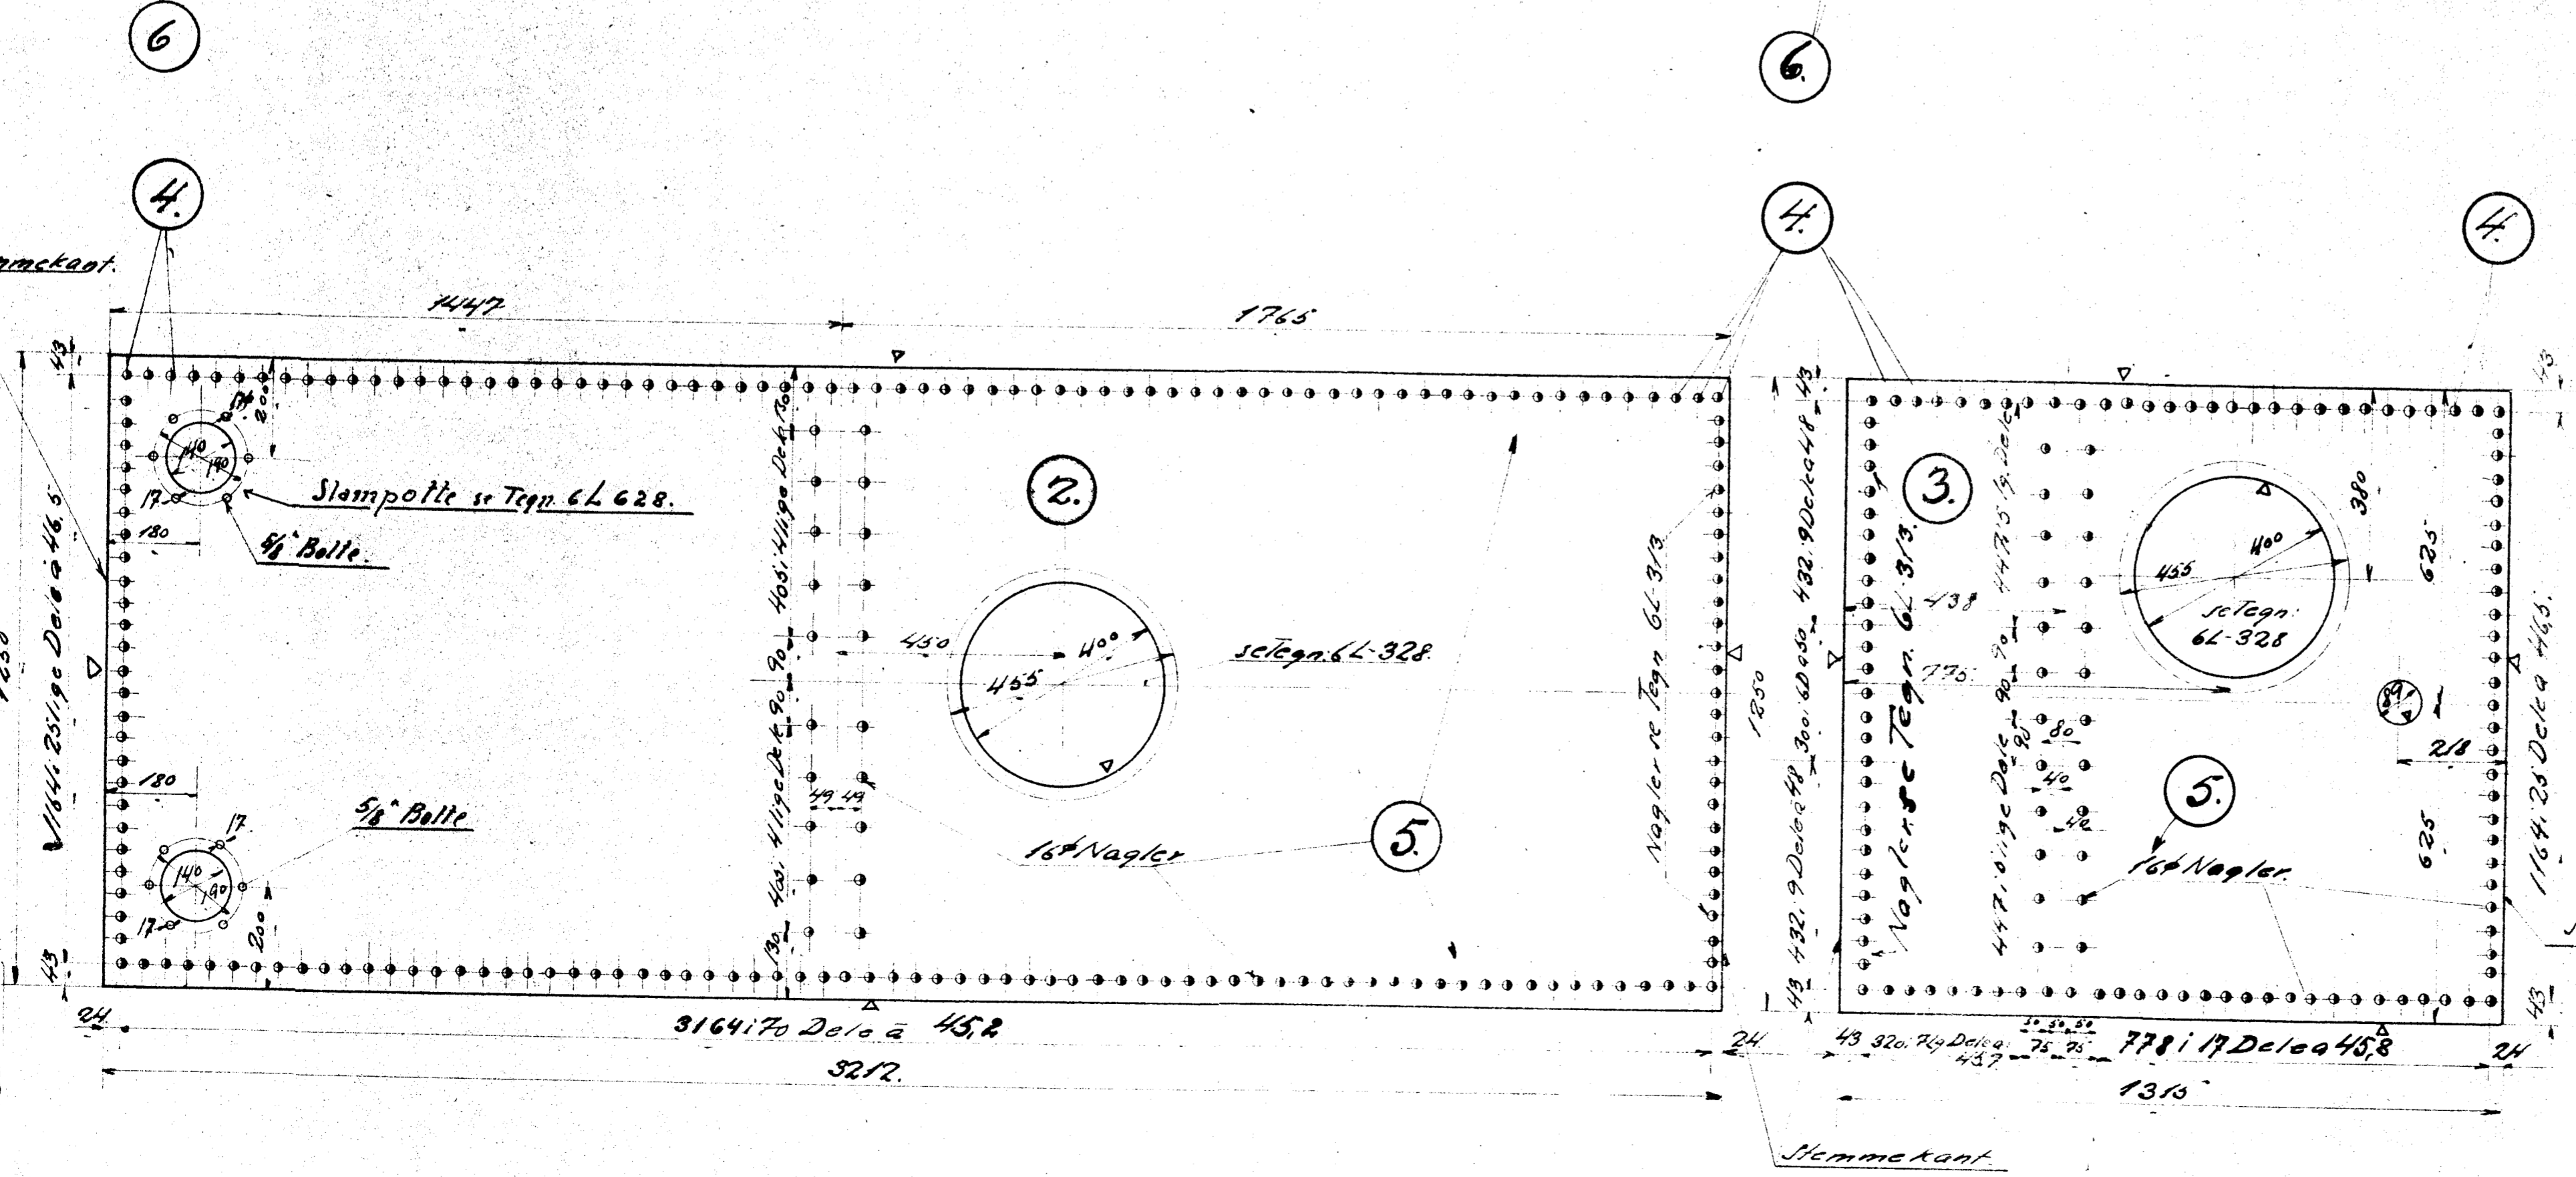

Q.94f

Q.94f

Ramme- og Vandkassevinkler
D. Tender Loholitra Q.
C.H.N. 26-9-29
Scale 1:5
Art. 6L-301