


42093

№	Benævnelse	Målt	Material	Antal	Antal
1
2
3
4
5
6
7
8
9
10
11
12
13
14

Forordninger	Dato	Mærke
Dykker til vand vandkasse	1/33	V.S.
Forlænger		

Q.95c

411-30

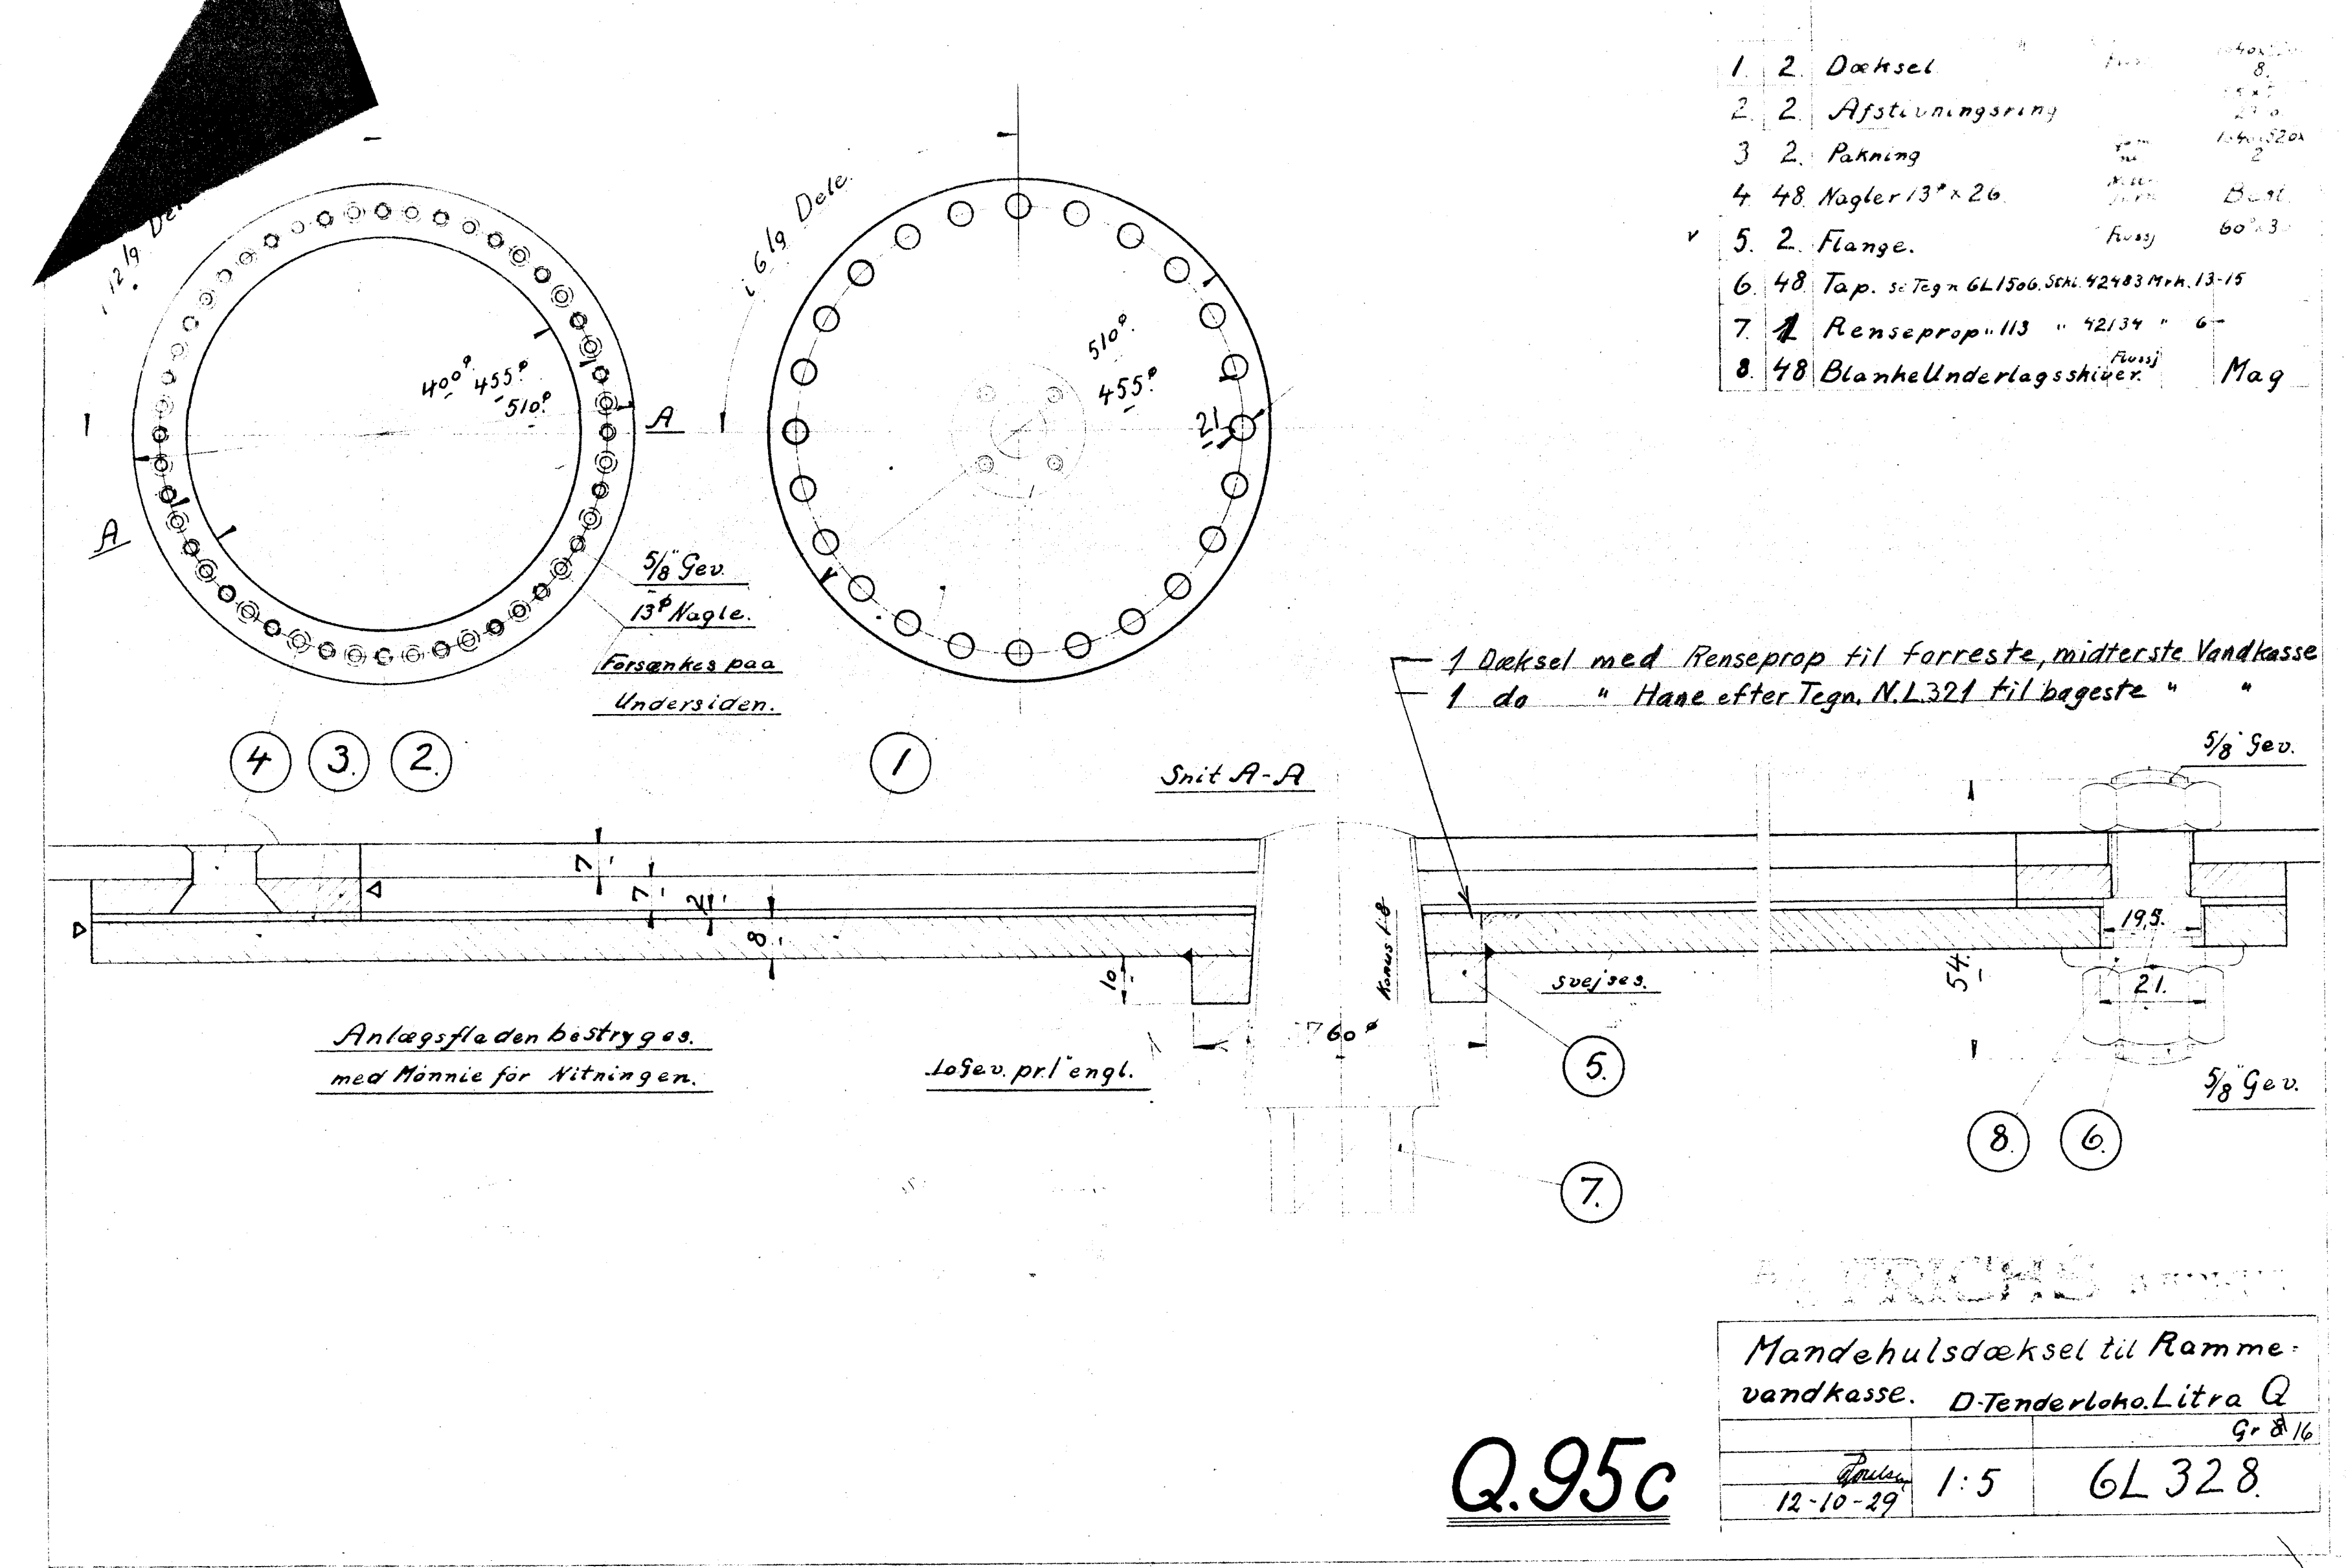


- 2 Dæksel
- 2 Afslutningsring
- 2 Pakning
- 48 Nagler 13*20
- 2 Flange
- 48 Tap. 10 Tegn. 6L/506 50H 42493 M.N. 13-15
- 1 Renseprop. 113 " 42134 " 6"
- 48 Blanke underlagskiver Mag

MANDHULSDÆKSEL TIL RAMMEVANDKASSE. D-TENDERLOHA LITRA Q

12-10-49	1:5	6L 328
----------	-----	--------


Q.95c

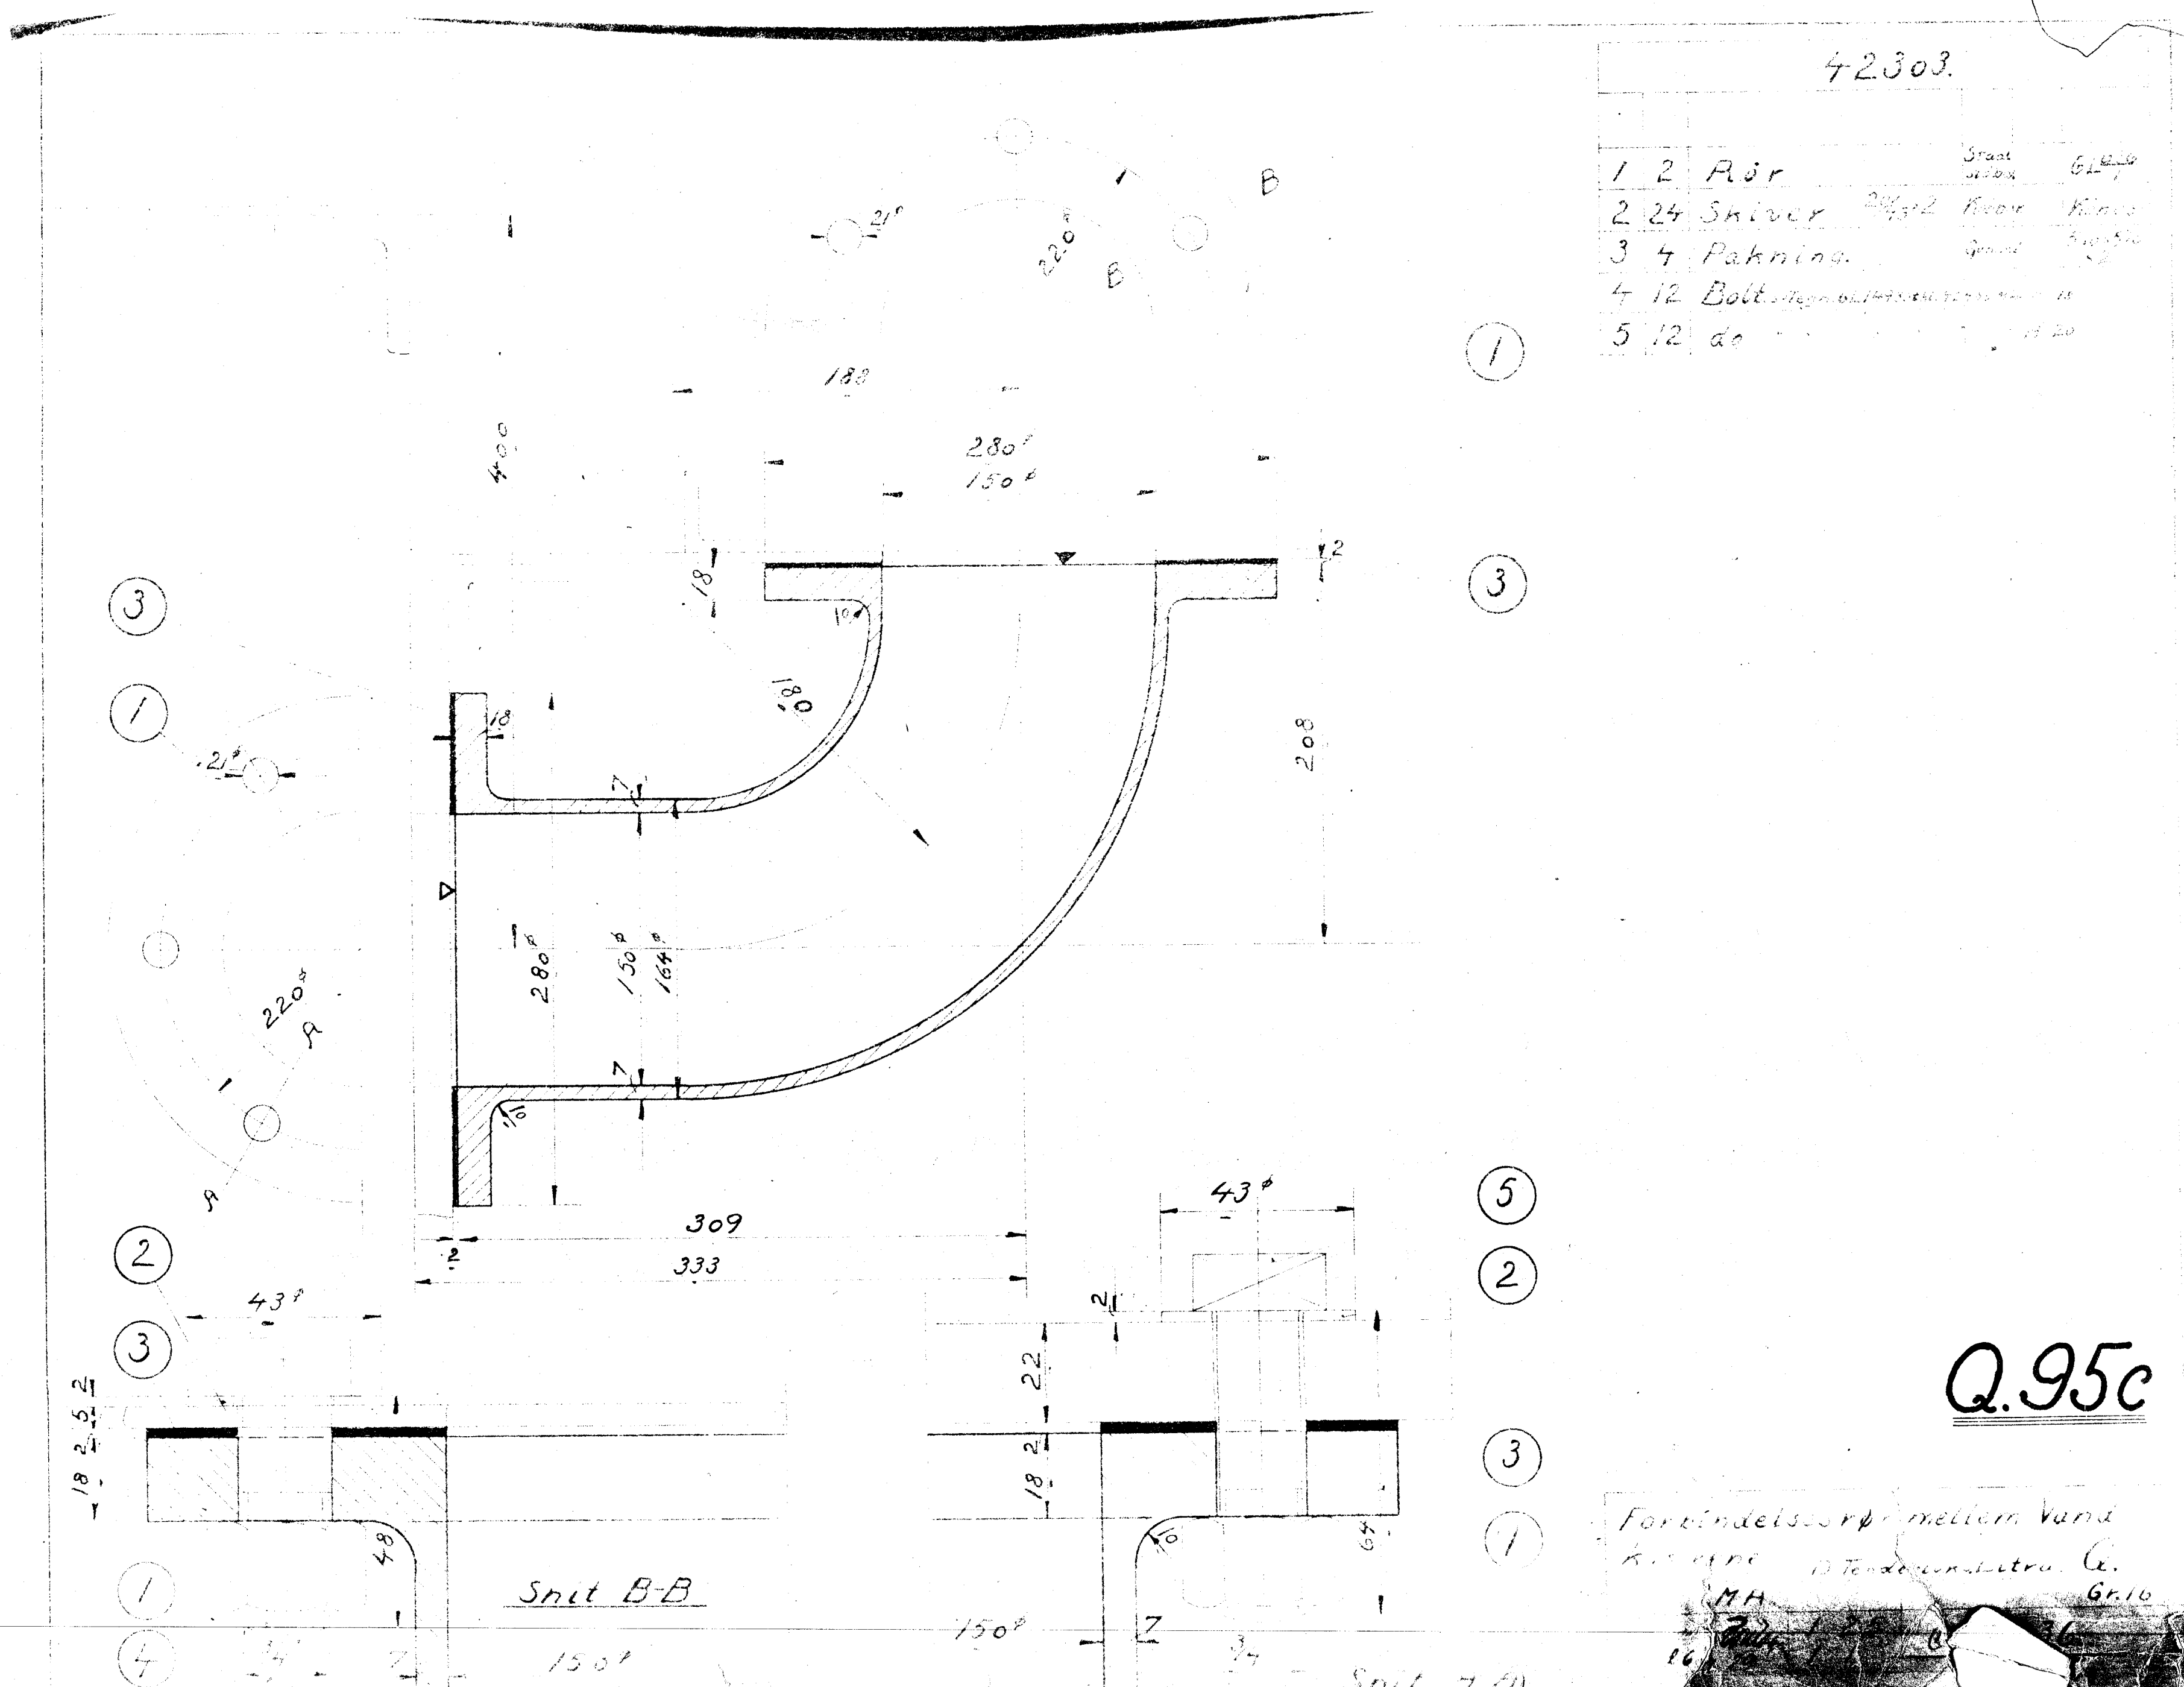

- 2 Rør
- 24 Smiler
- 4 Pakning
- 12 Bolt
- 12 de

12-10-49	1:10	6L-624
----------	------	--------

Q.95c

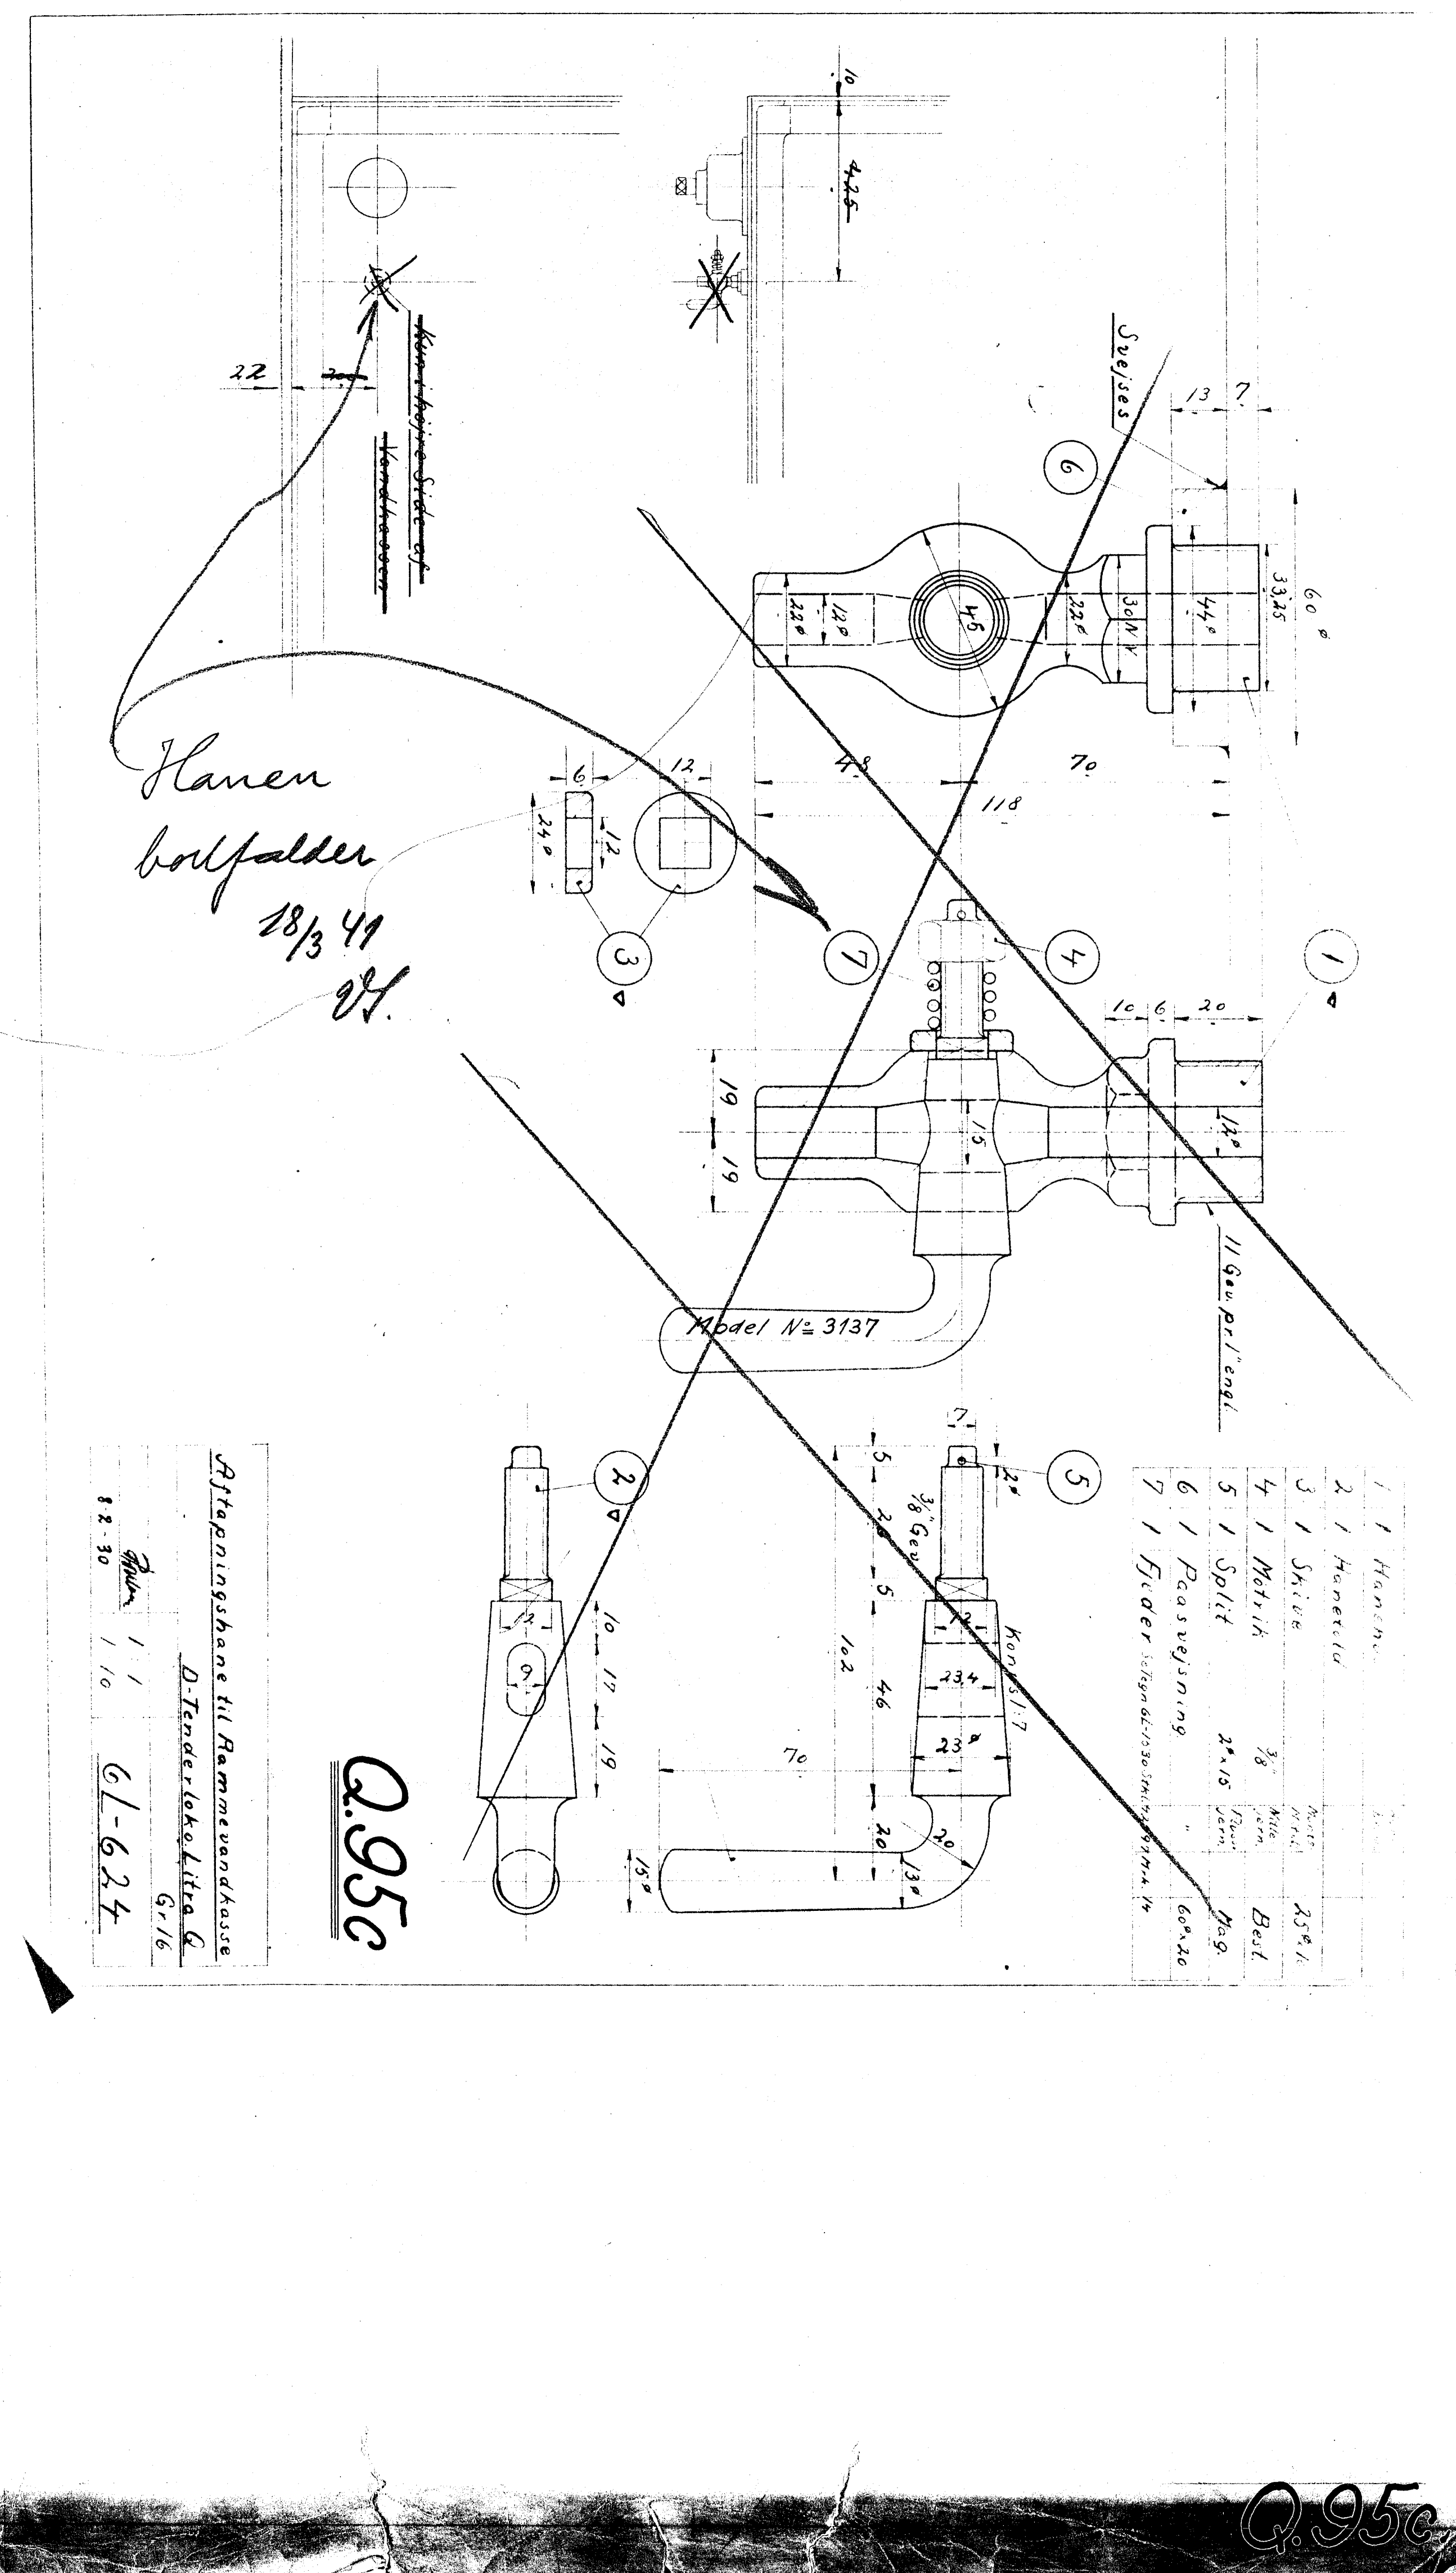

AFSPENNINGSHANE TIL RAMMEVANDKASSE. D-TENDERLOHA LITRA Q

12-10-49	1:10	6L-624
----------	------	--------

Q.95c

Q.95c