


42299

1	1	Plade	Flussj	840 x 5 x 450
2	1	do.	"	960 x 250 x 10
3	2	do.	"	840 x 160 x 10
4	2	Styrelister	"	50 x 10 x 1750
5	2	Mellemlag	"	35 x 6 x 1750
6	2	Haandtag	"	20 x 20 x 450
7	1	Forrider	"	25 x 25 x 50
8	1	Tap for do.	"	25 x 35
9	2	Faasrejning	"	50 x 10 x 880
10	18	Nagler 10 <sup>#</sup> x 30 Nitly.	Best.	
11	4	do.	" x 26	"
12	8	Bolt. Se Teg. 6L 4480	Stål 42469	M.H. 19-20
13	4	do.	" " 1488	Stål 42474 M.H. 30-51

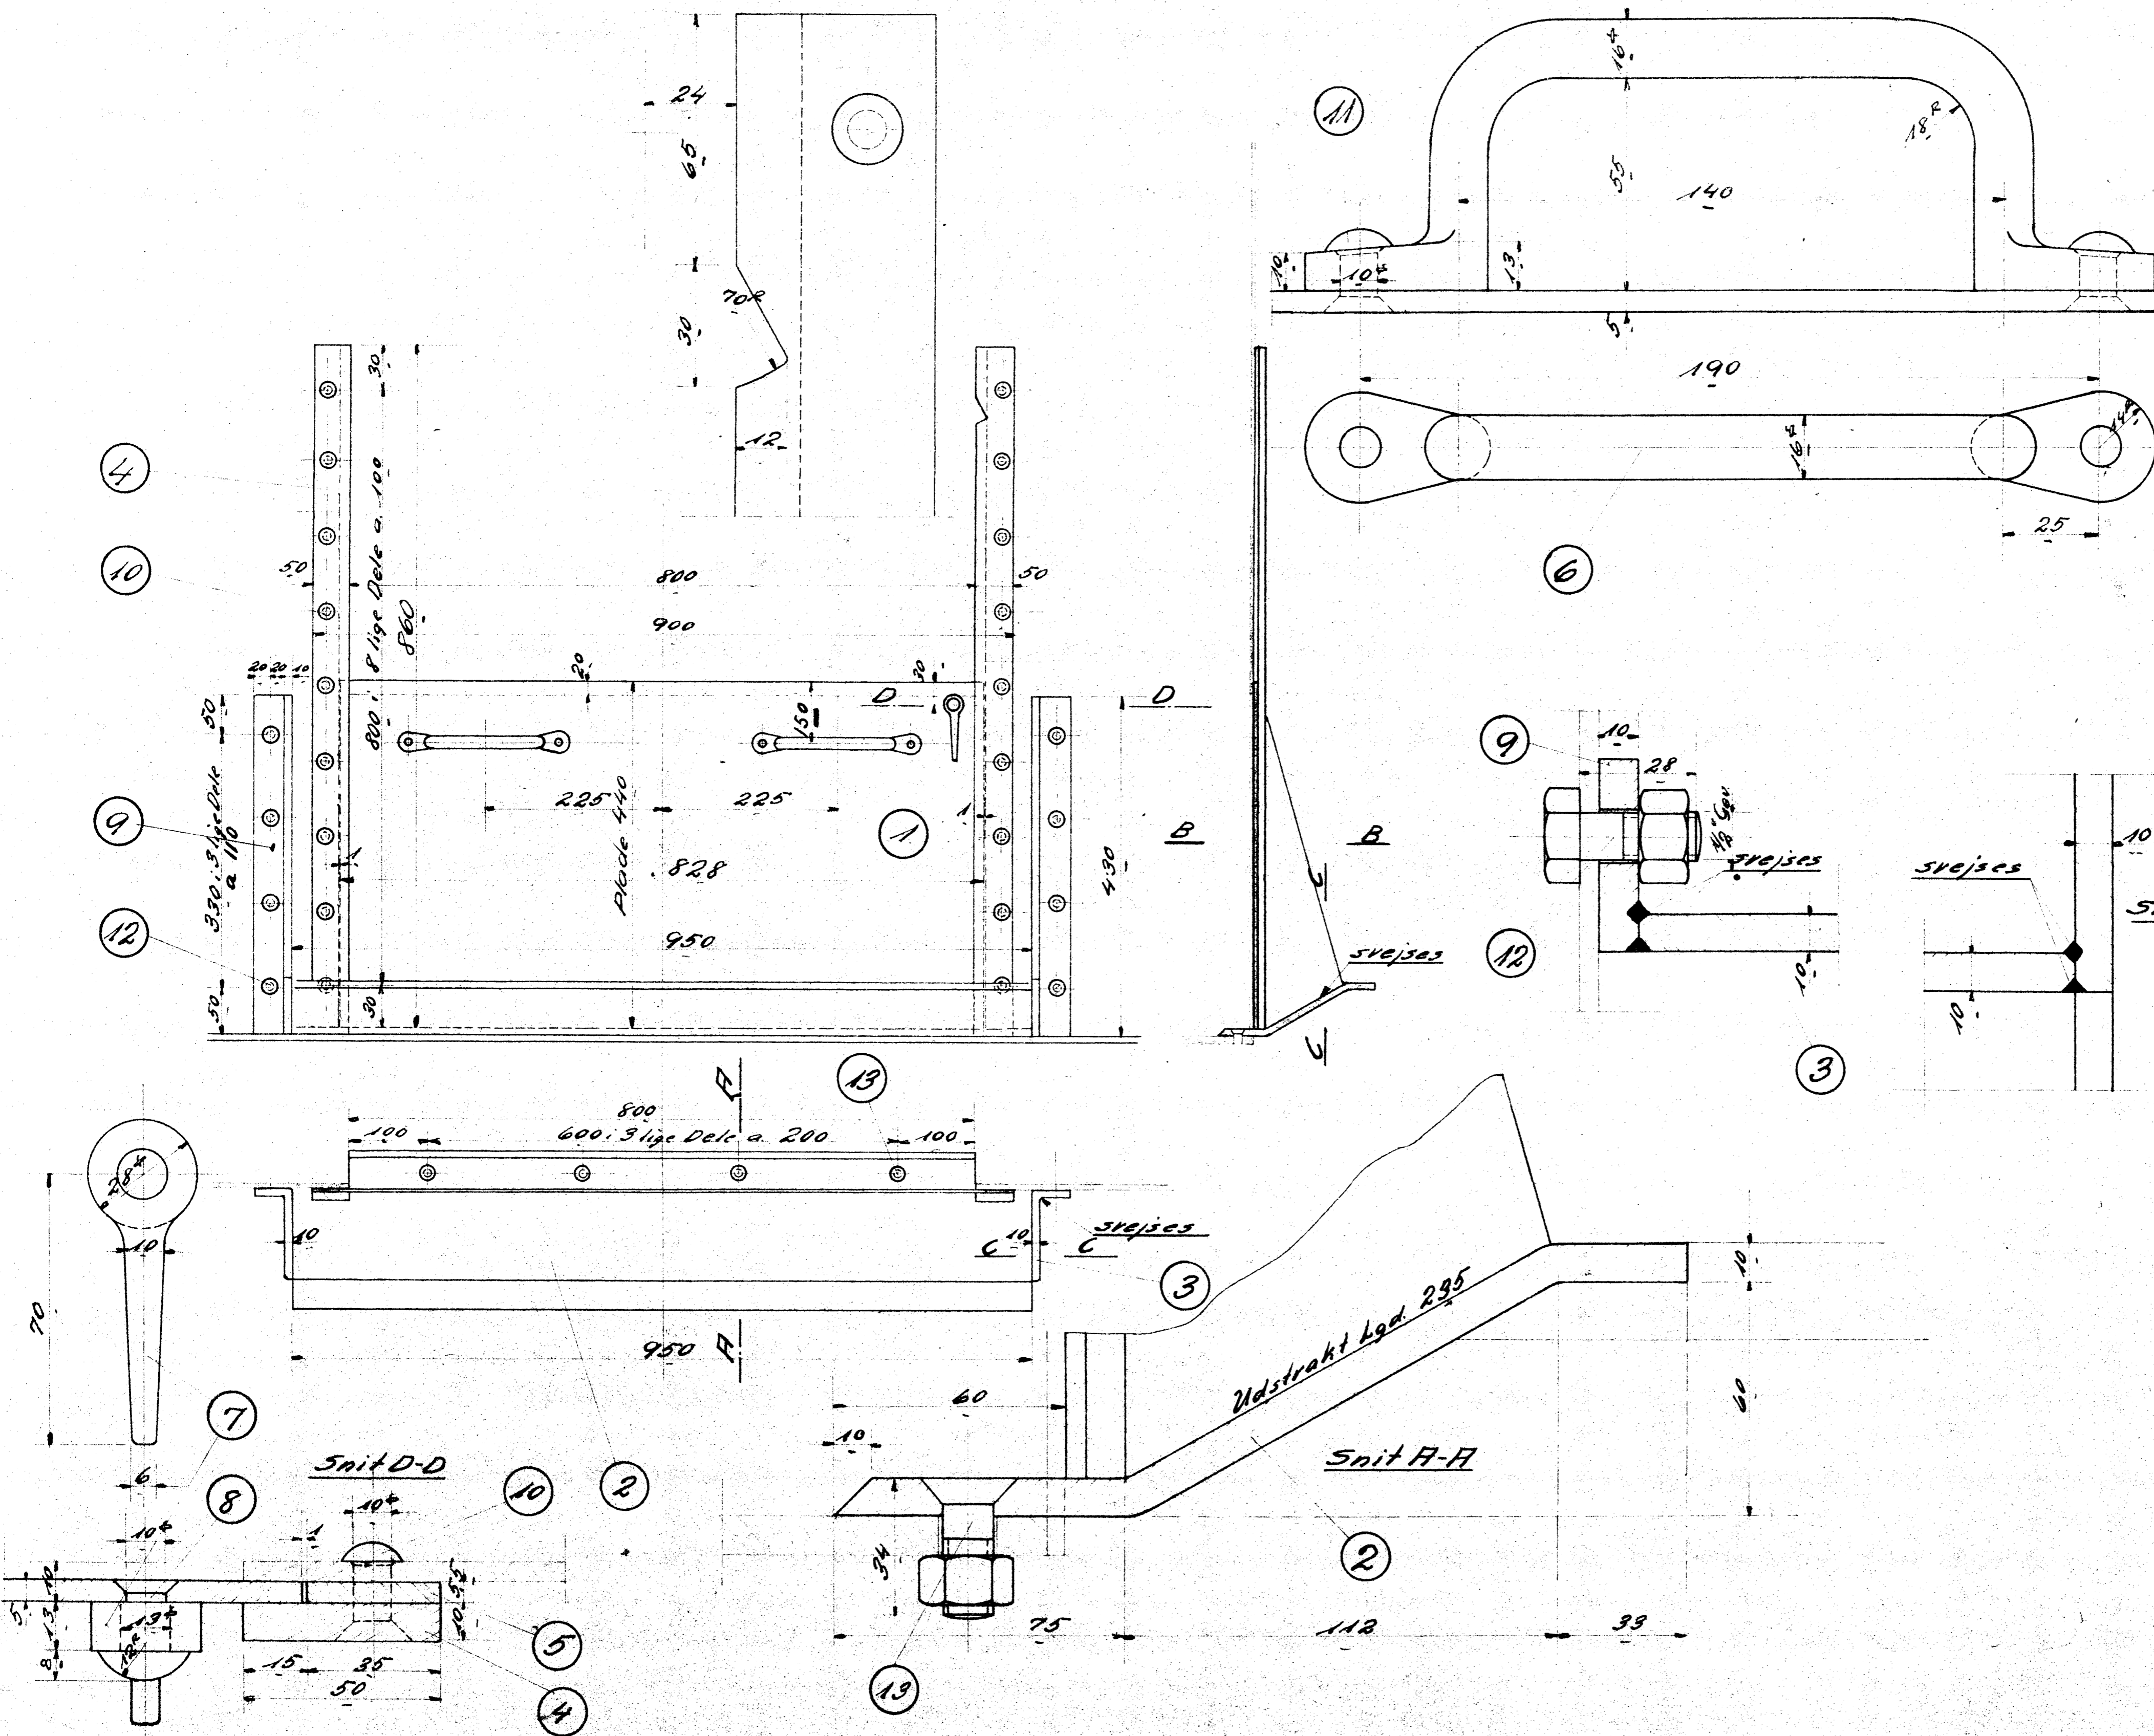

Q.96c.

Skydedør til Kulkasse.  
 D-Tenderloka. Litra Q  
 Gr. 16  
 M.M. 29 1:1 6L 656