
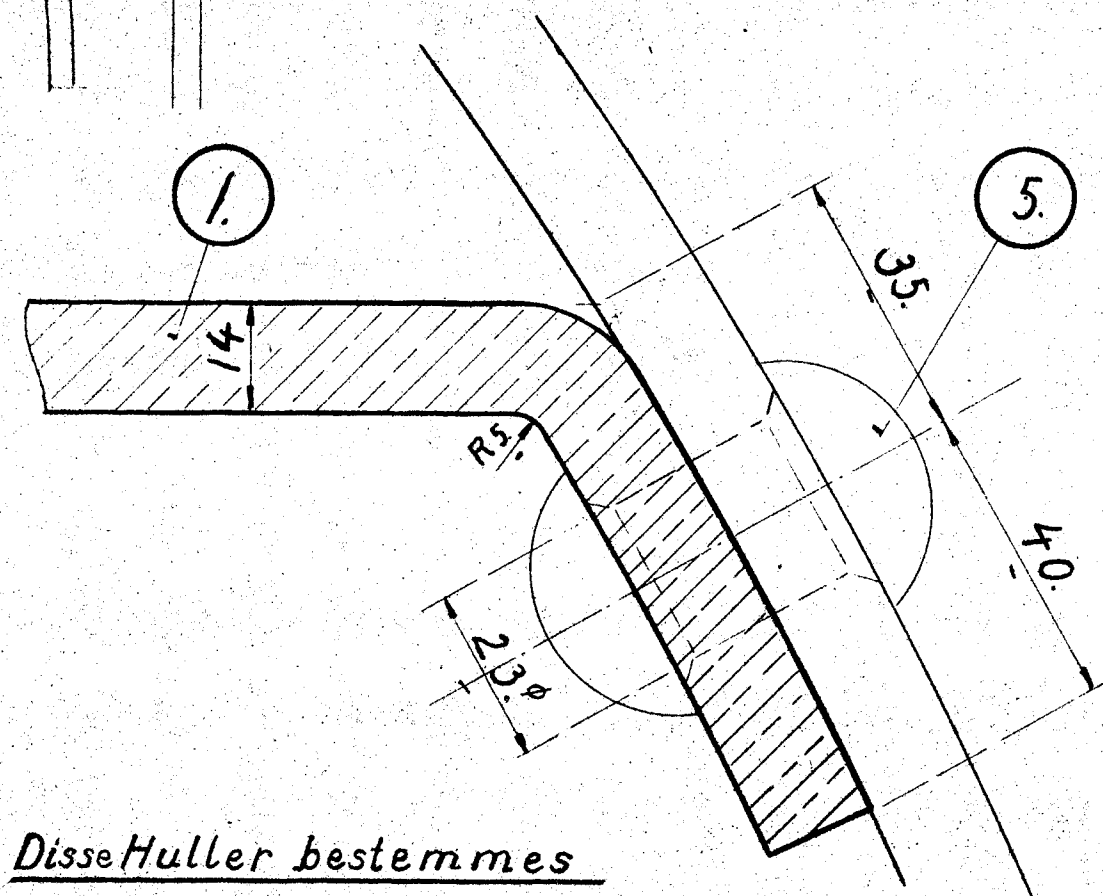
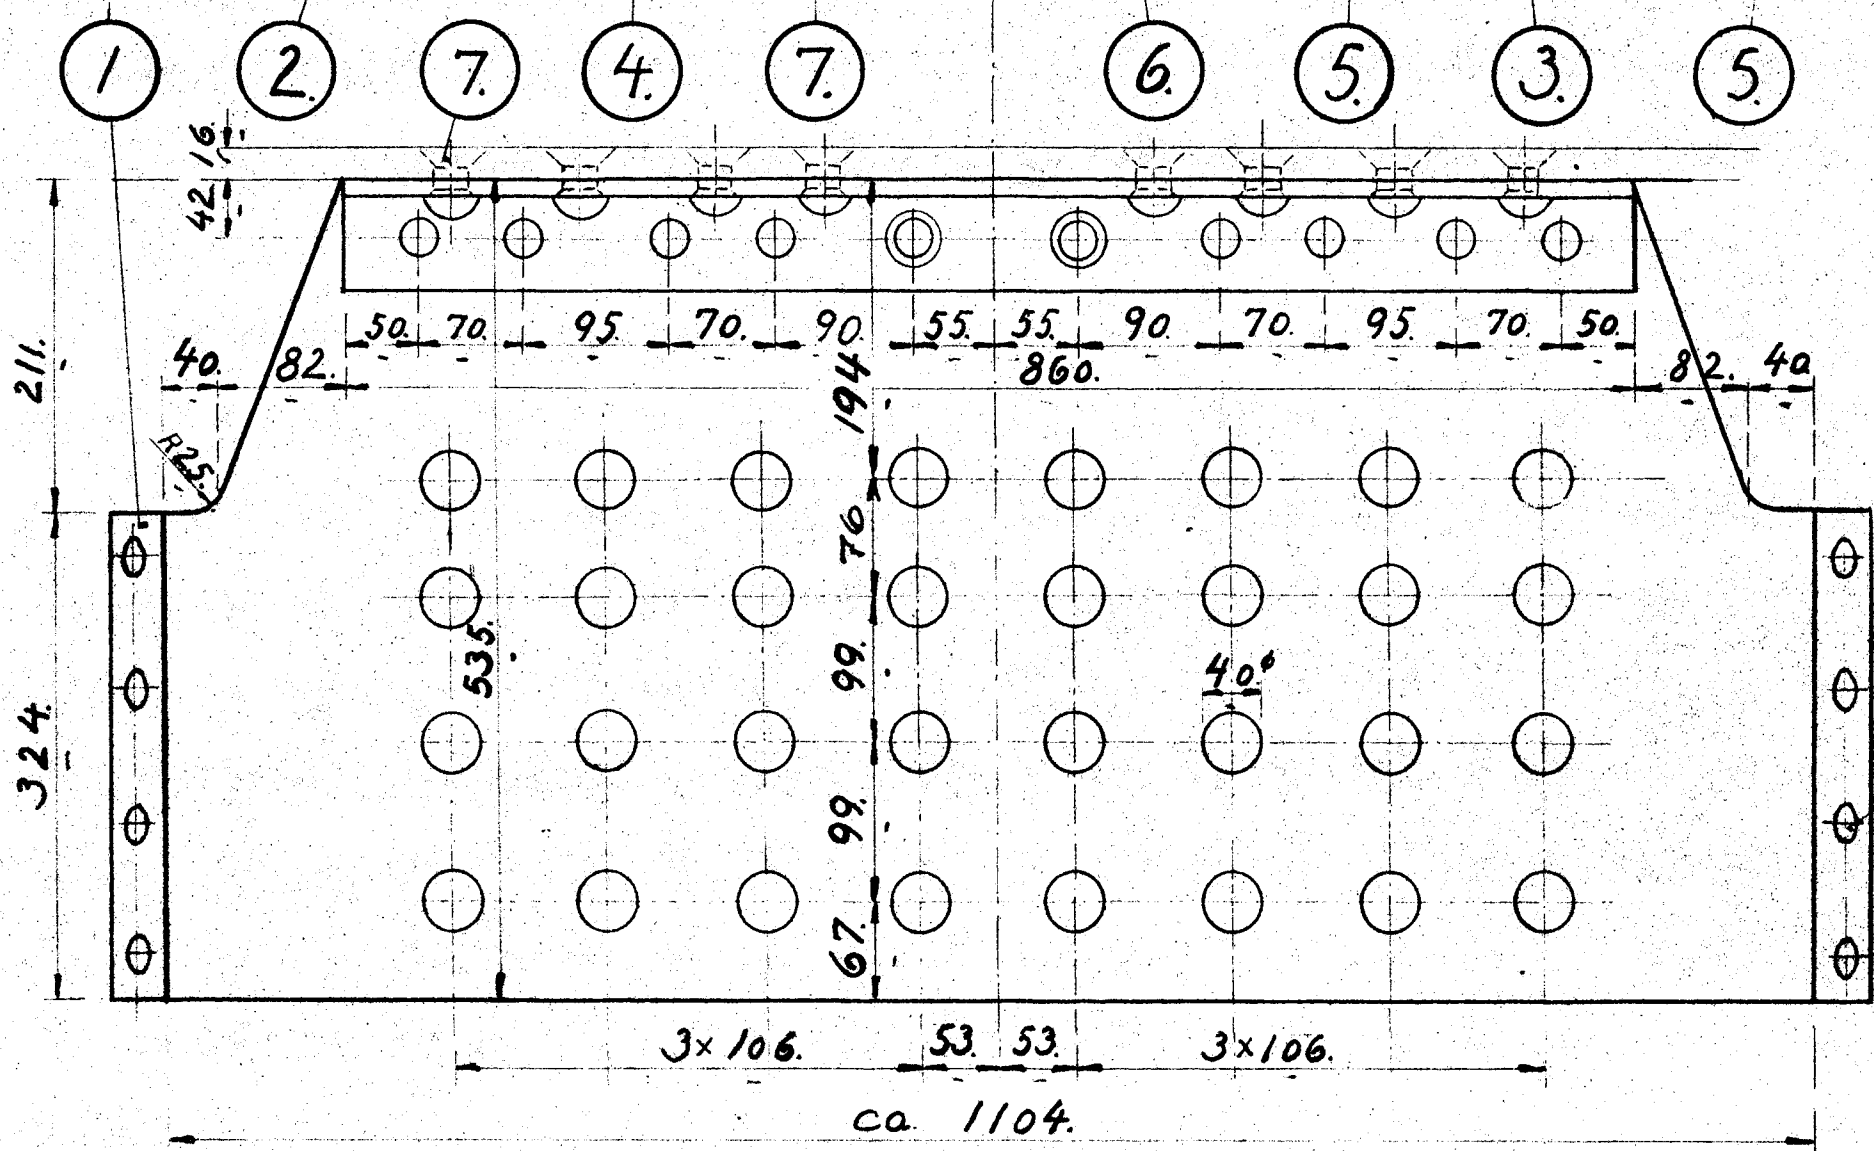
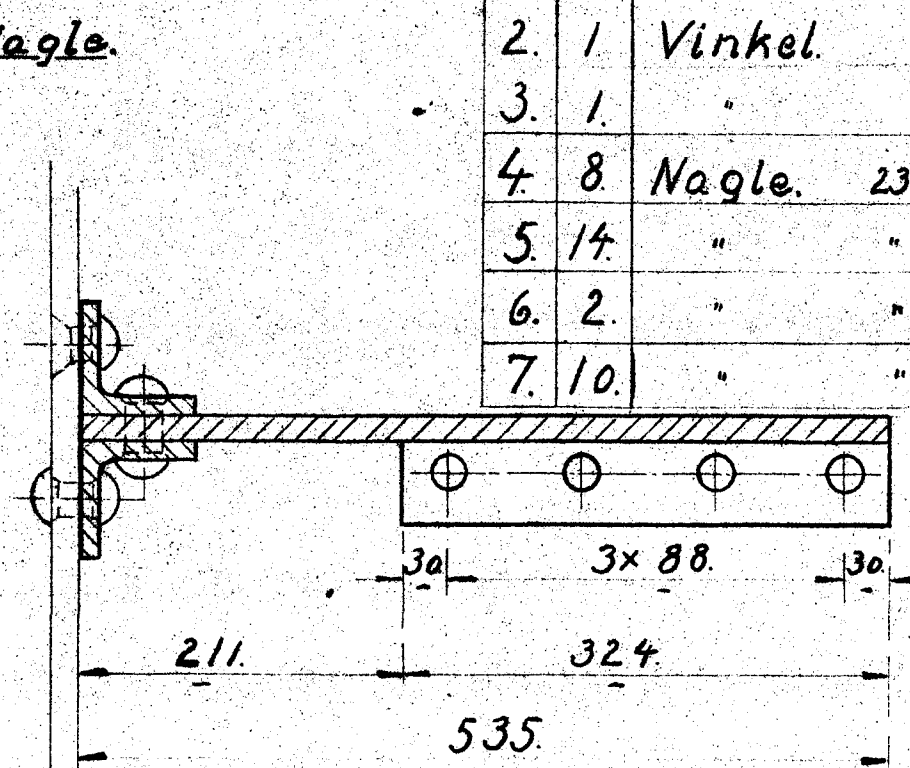


42118.

1.	1.	Plade.	S.M.	1270 x
			Kedelpl.	550 x 14
2.	1	Vinkel.	Flussj	75 x 75 x
				11 x 870.
3.	1.	"	"	75 x 75 x
				11 x 870.
4.	8	Nagle.	Nittej	Best.
5.	14.	"	"	"
6.	2.	"	"	"
7.	10.	"	"	"

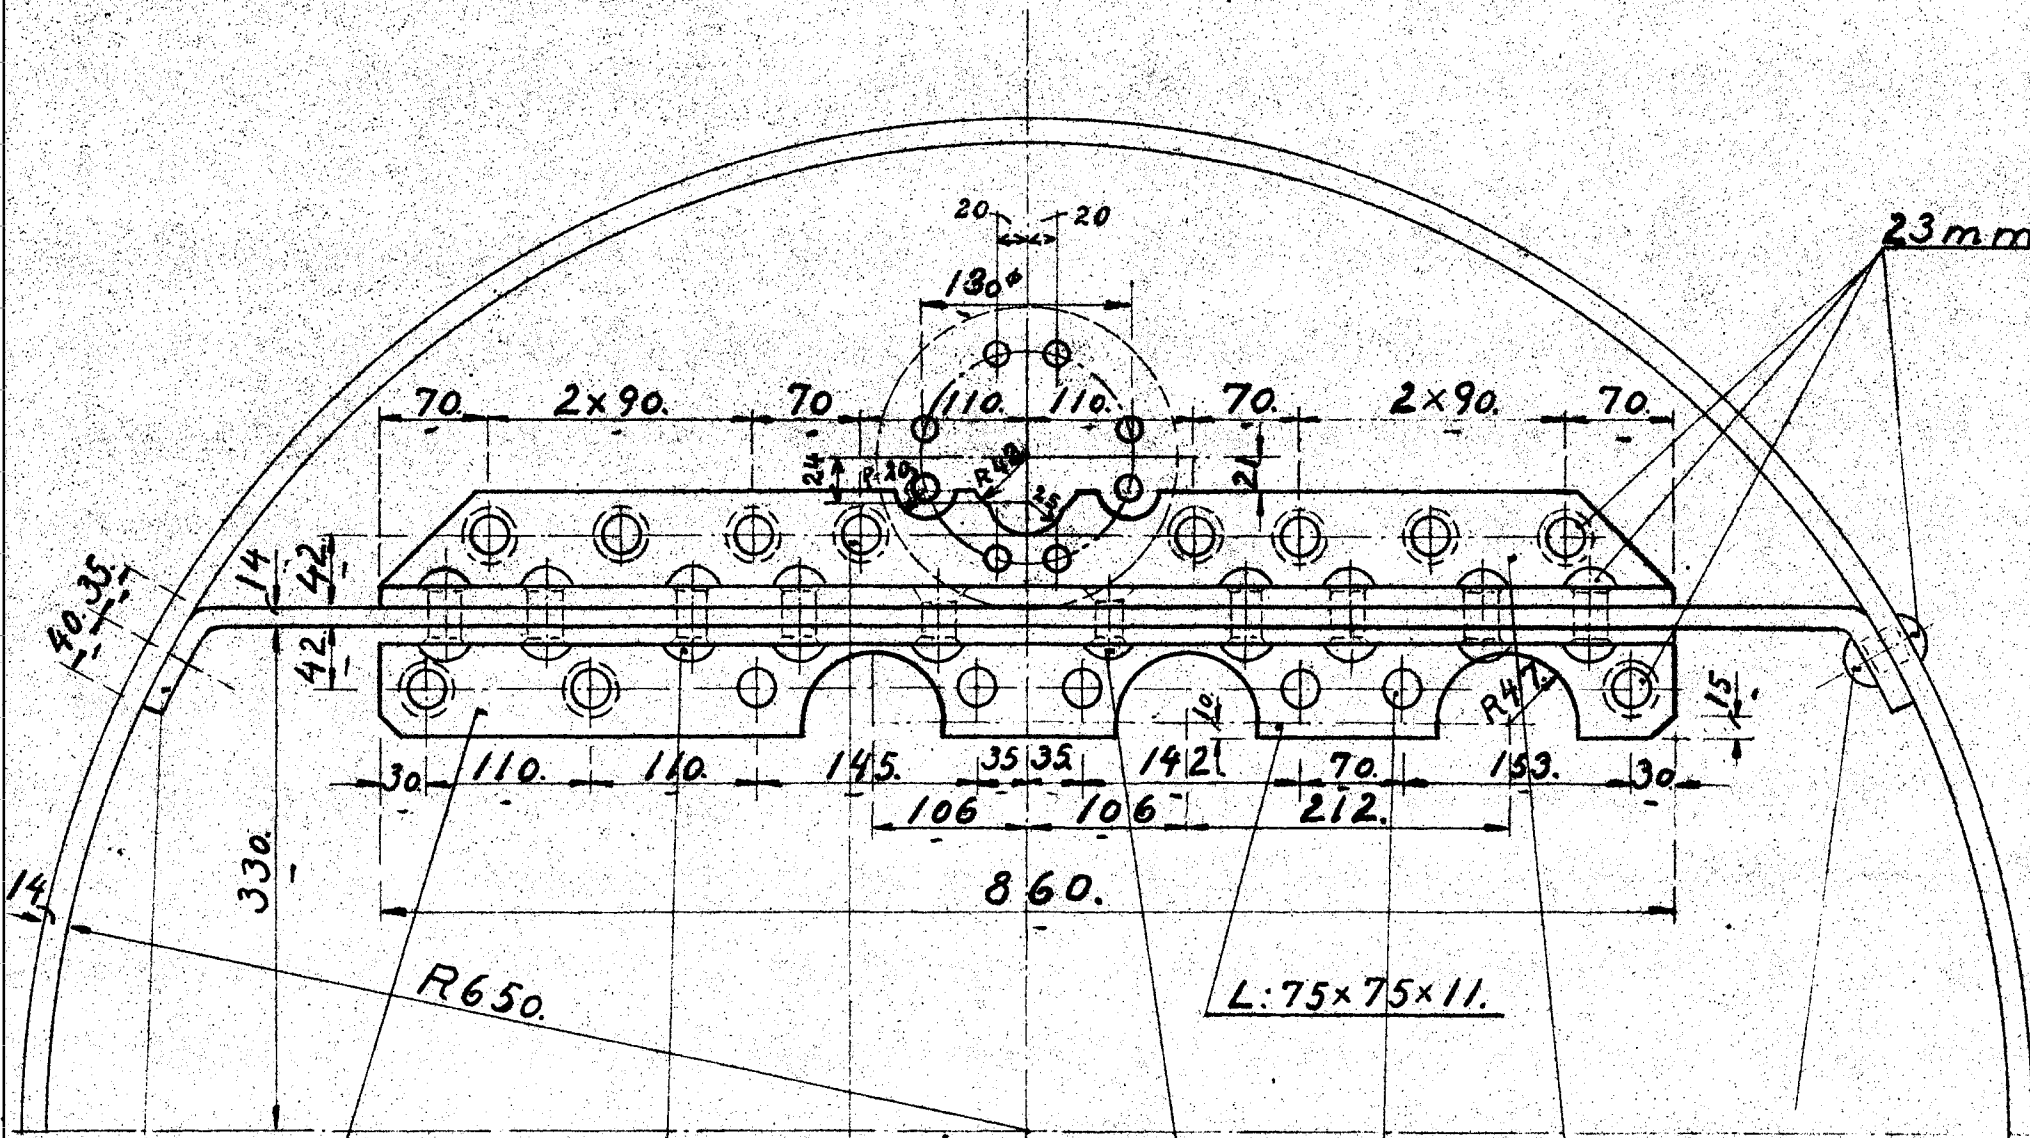

Disse Huller bestemmes ved Montagen.

Tegn. Frichs
1:5 Nr. 92.2320
1:1 Indr.
1:1 Dato.

Pladejernsanker
paa Fyrkassebagvæg.
Q II 2.320

G.L. Nr. 6 L. 50