



7,5 m Bro o. B. ved Grindsted. St. 395,5-96.

1:100.

Standrids

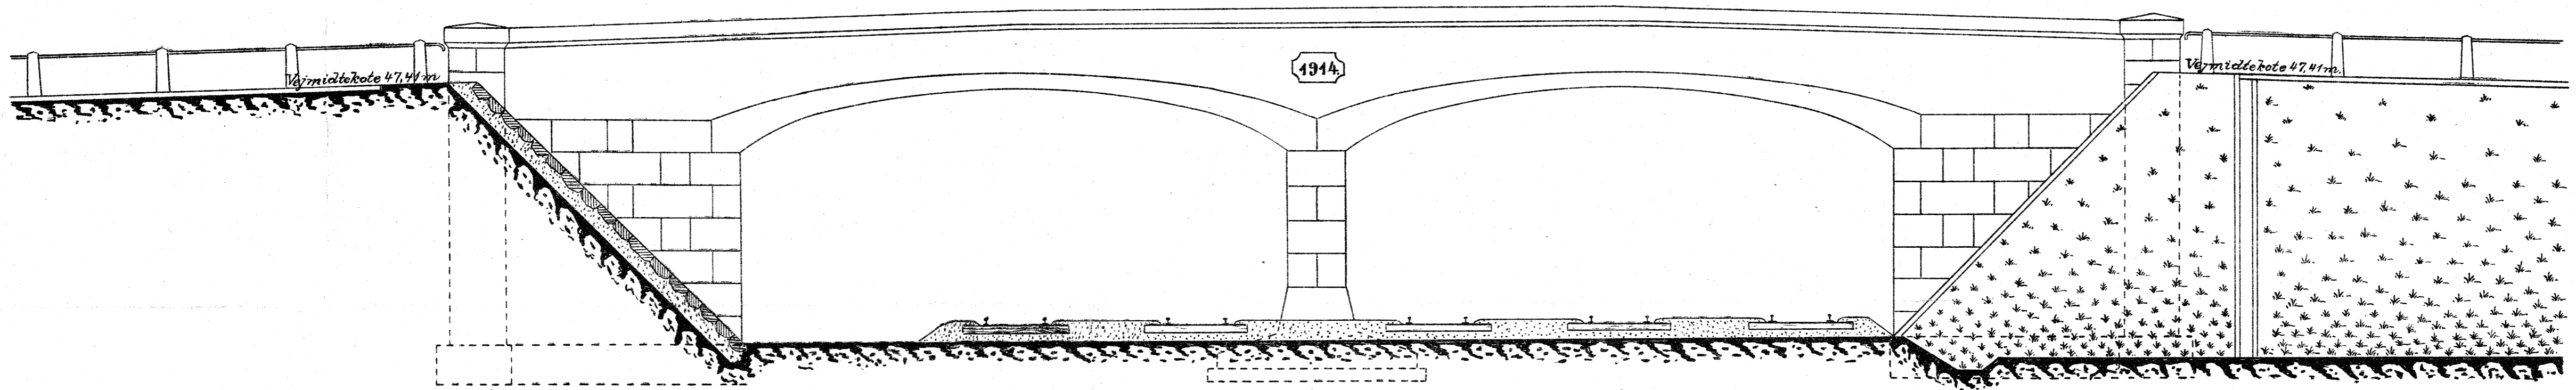

Plan.

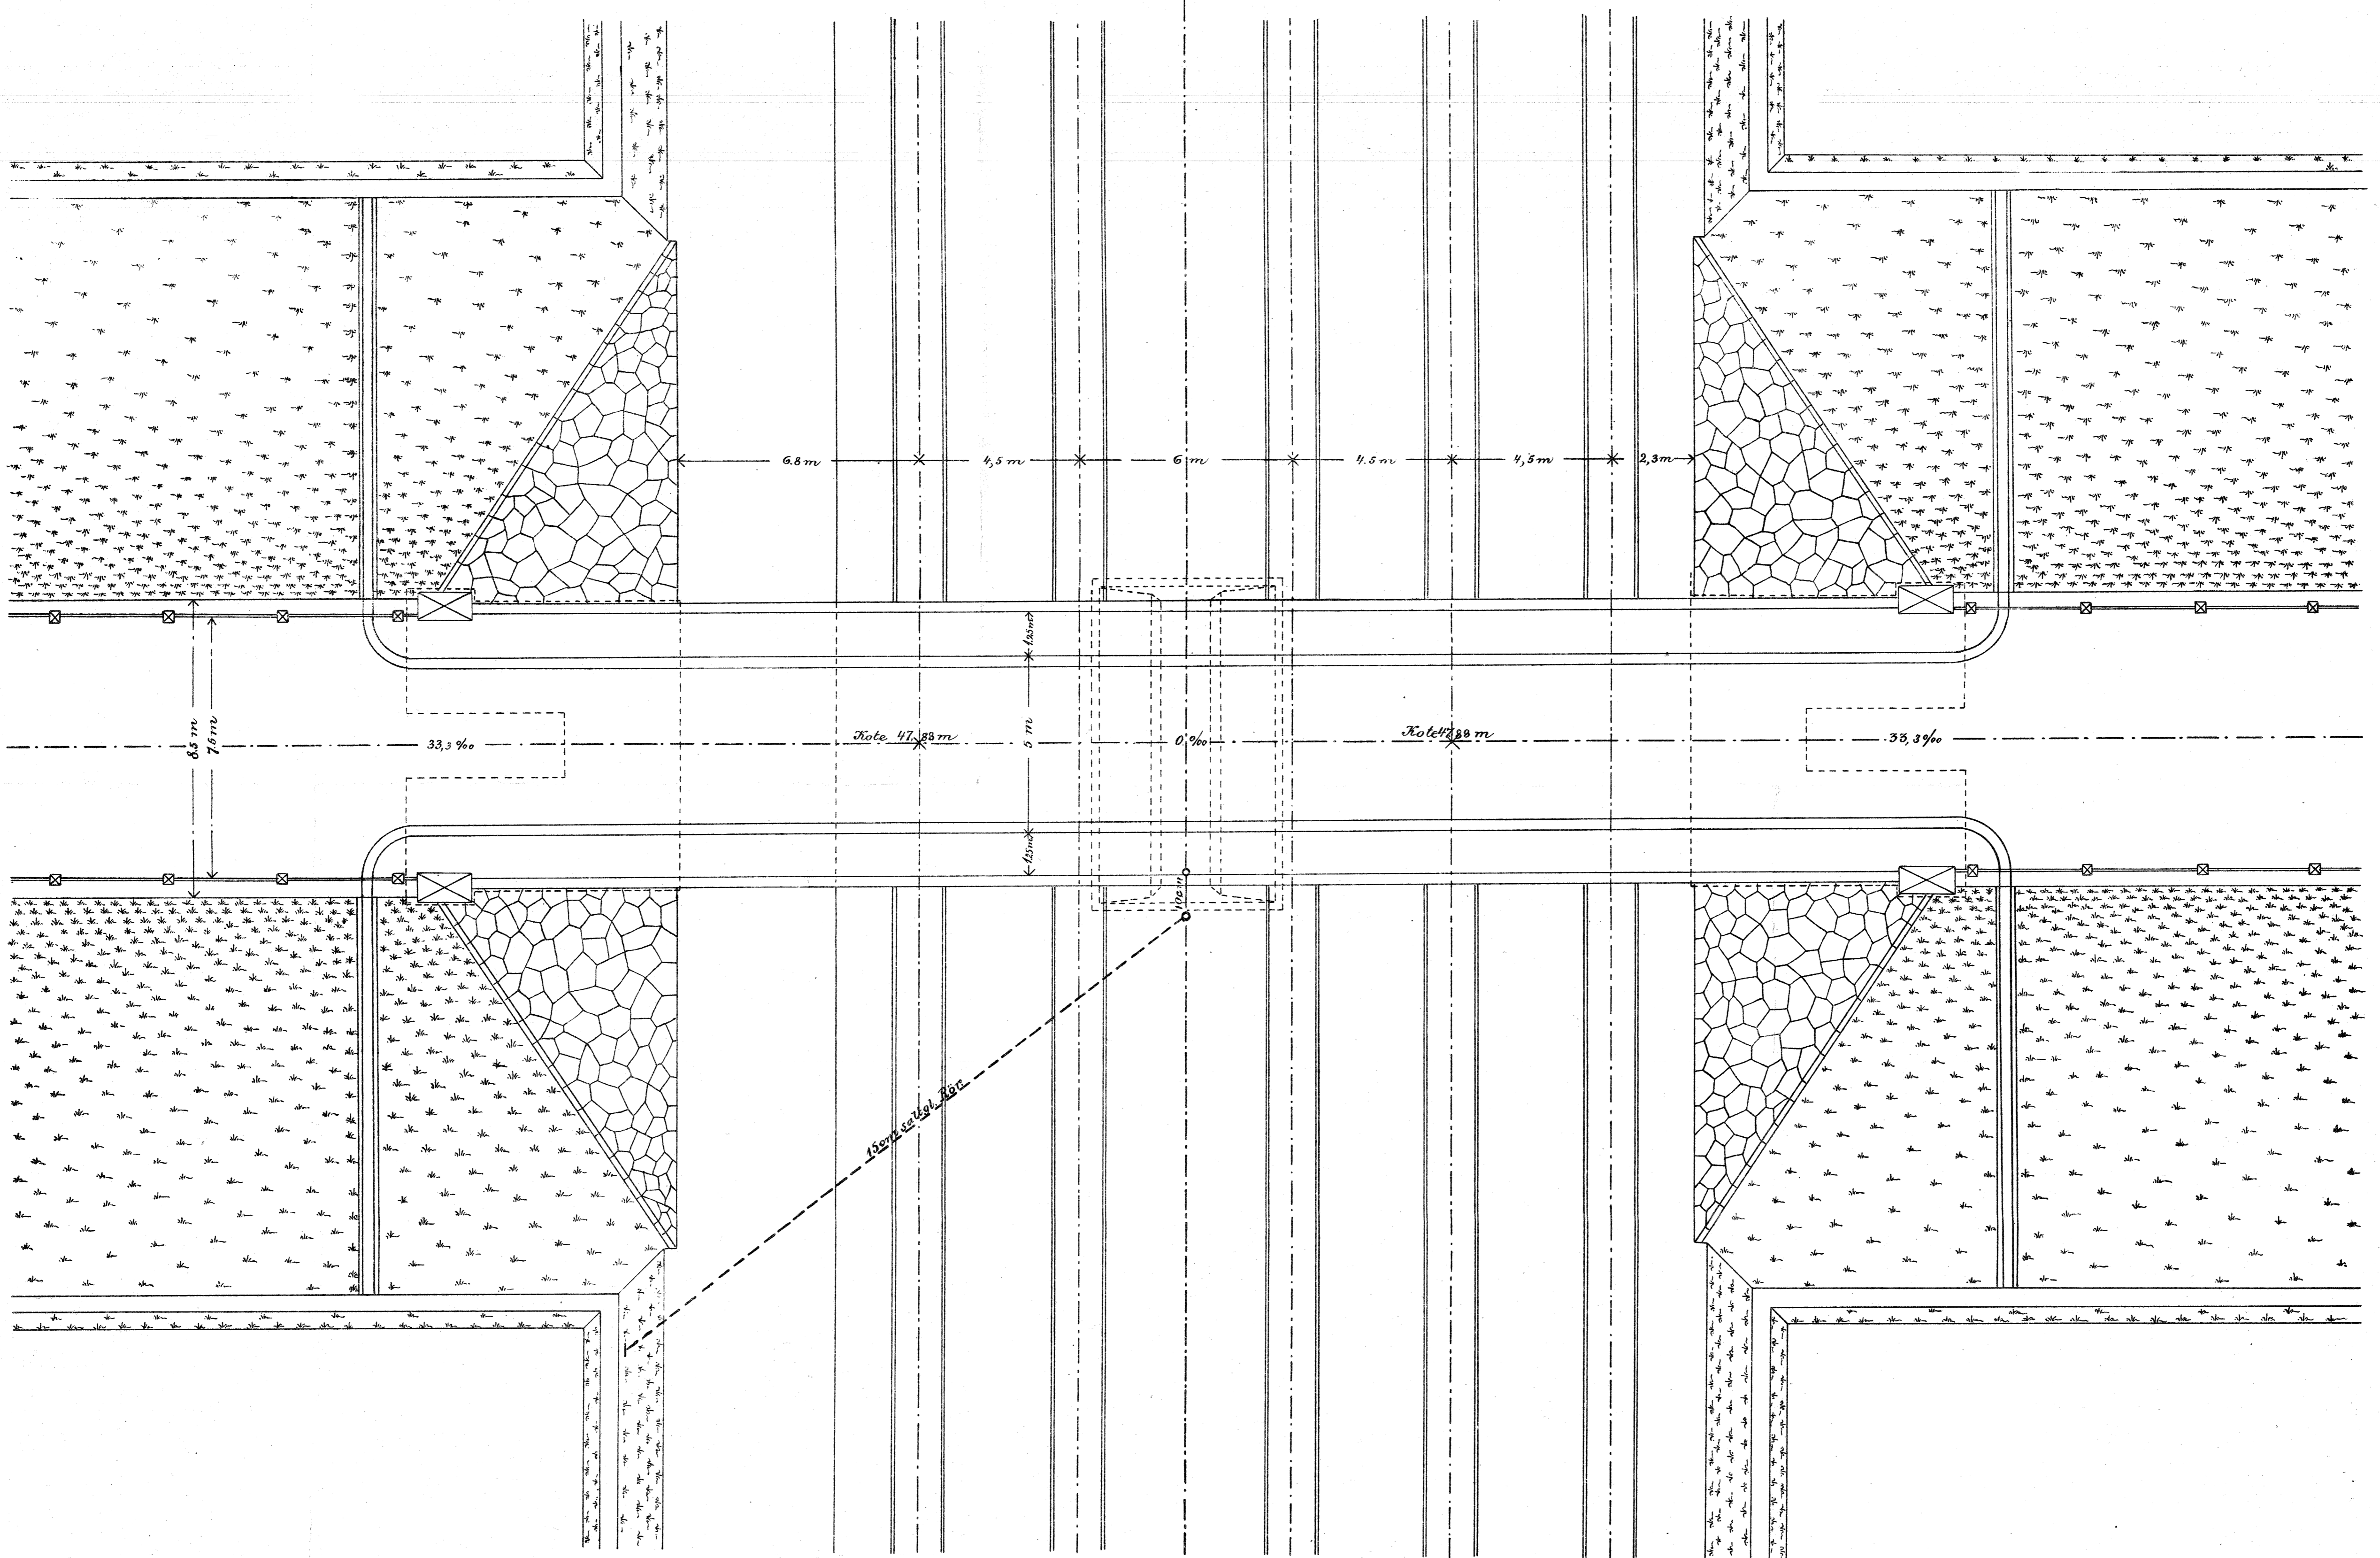

1:100.

