
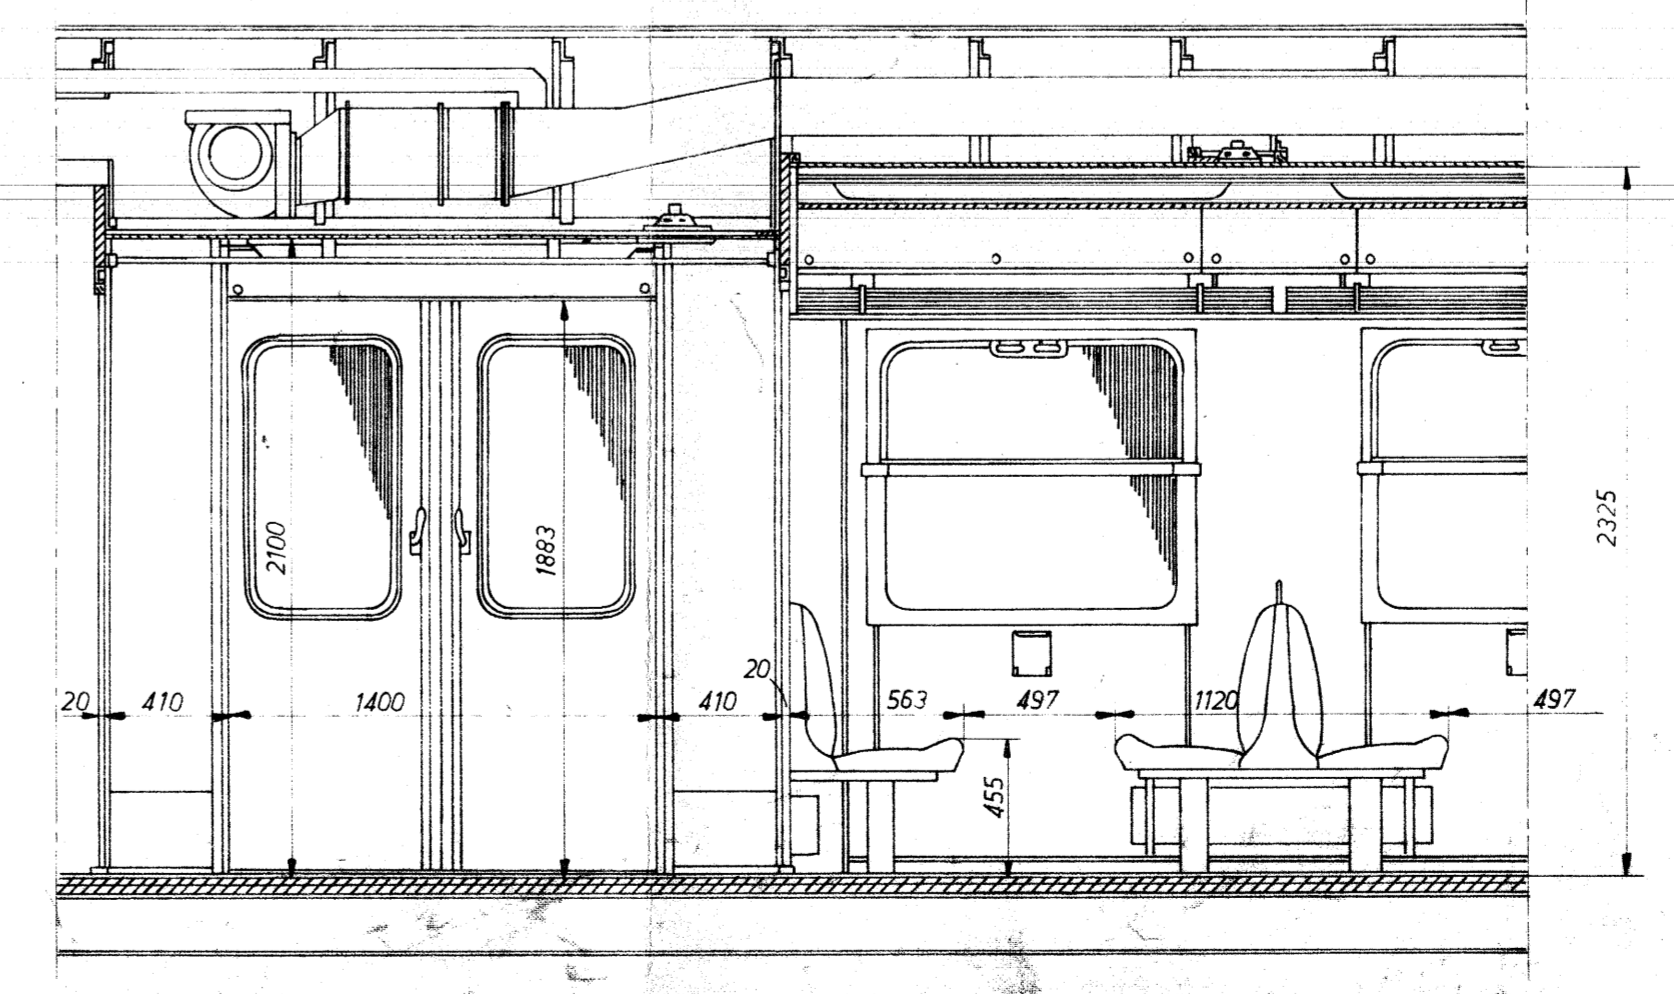
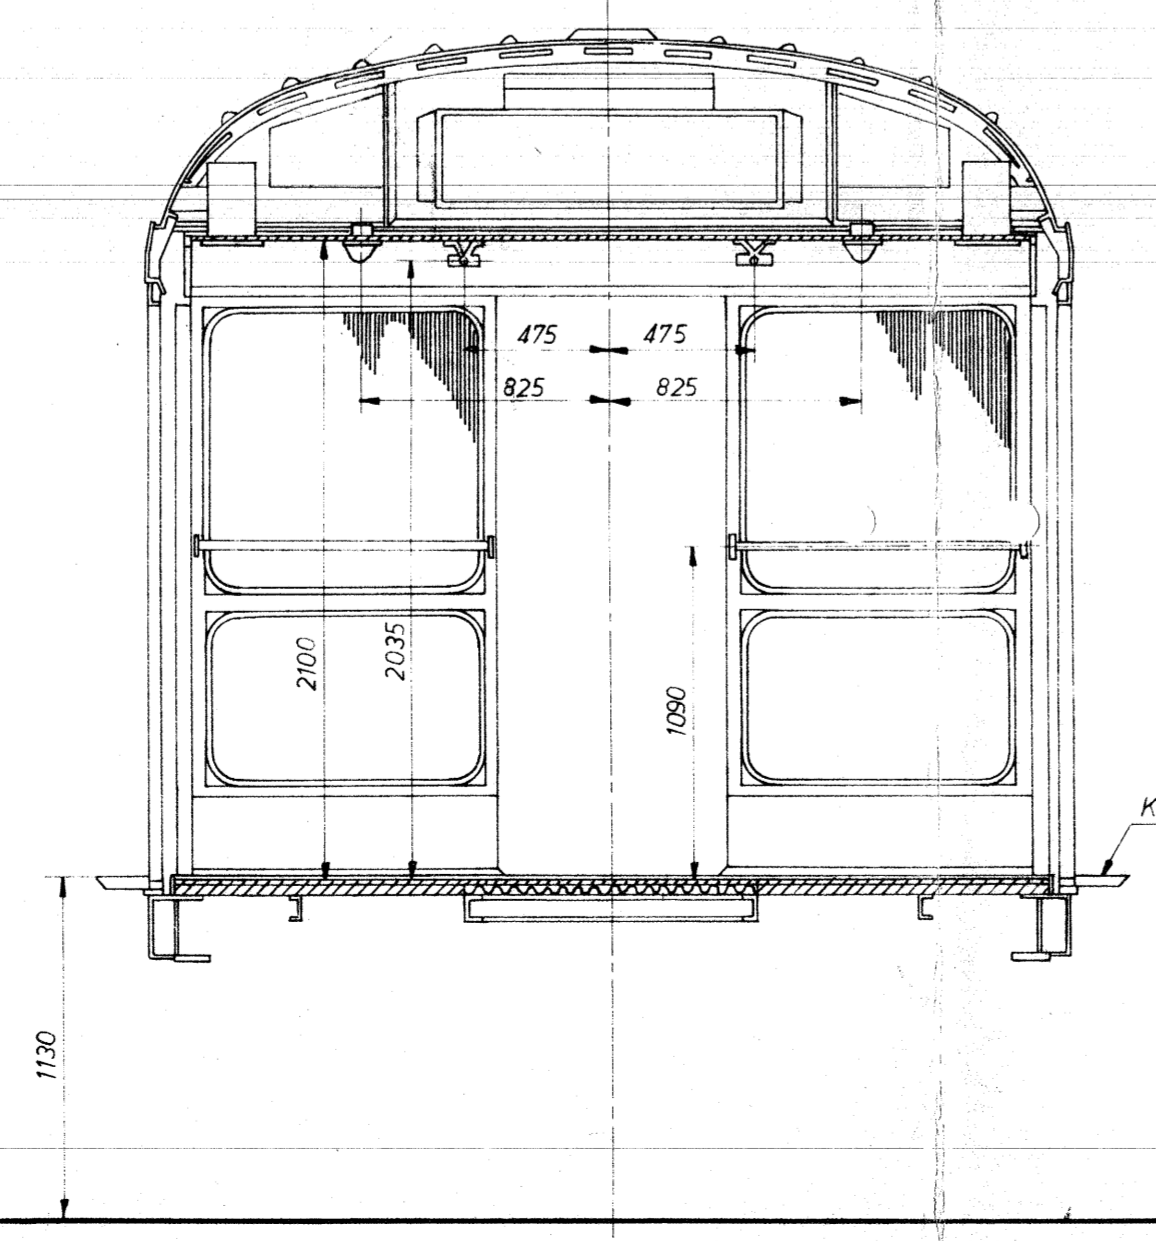


Snit A-A

Snit B-B

Snit C-C

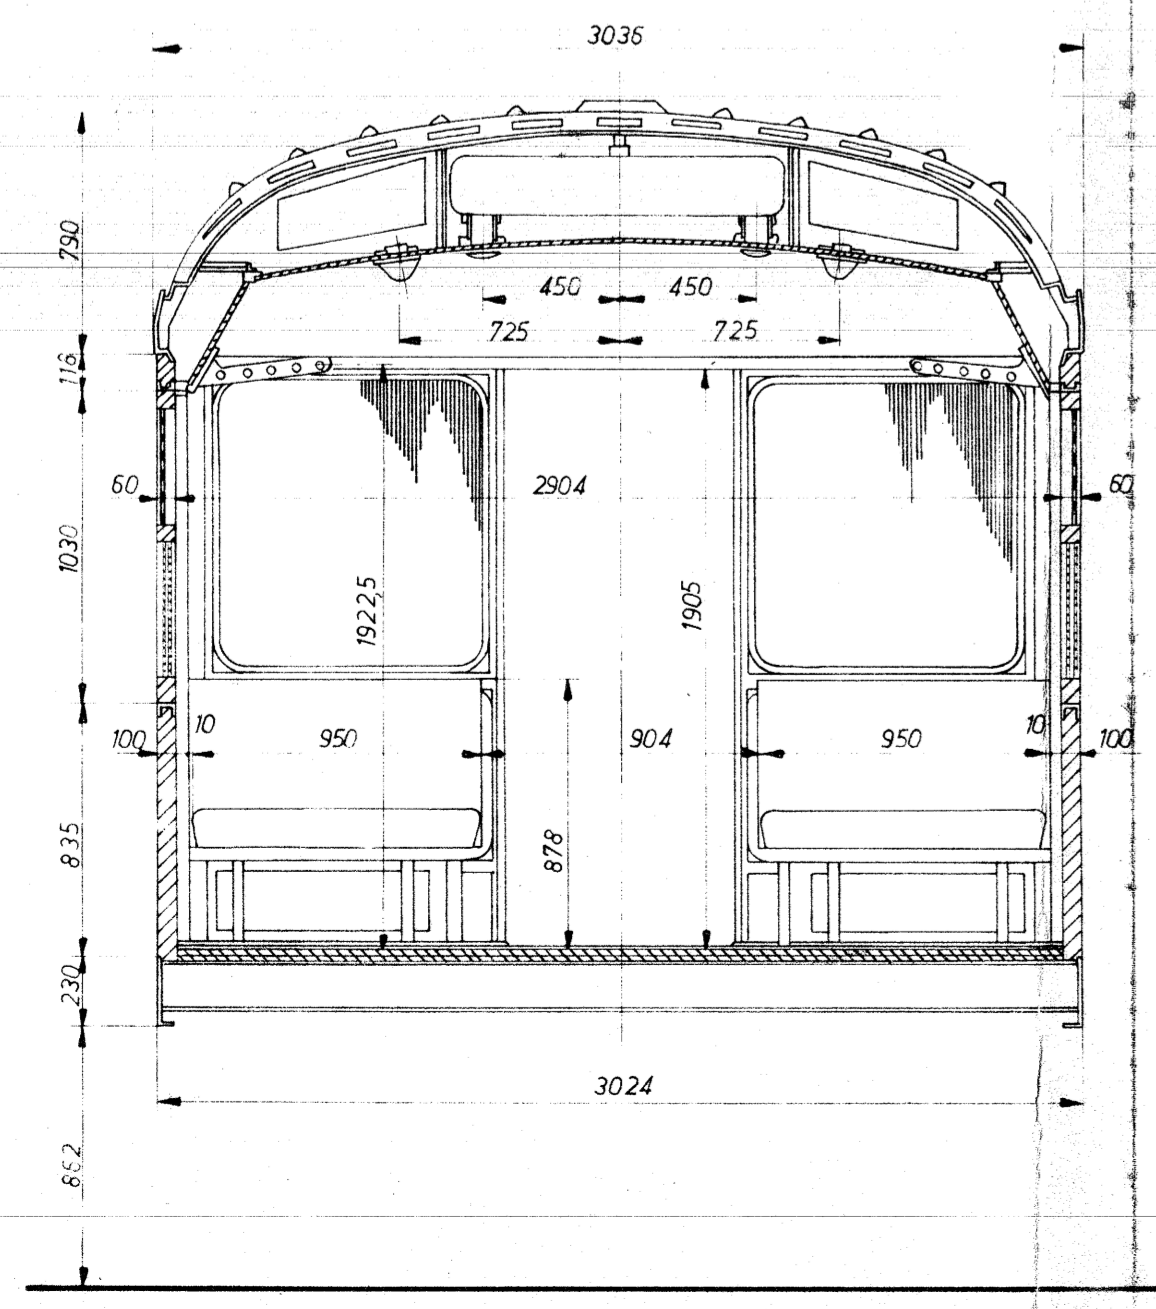

27W							
27W							
28W							
40% Strømføder hævet og antenne tilføjet.
 Andring
 Tegning af Kalk rev. 1-3-68 JG. Dato 16.6.1967.
 Anvendelse
Københavns Nærtrafik
 Tegningens Benævnelse
Litra M.M. Motorvogn.
 Tegningens nummer
23W-1020
 Indeks

FRICHS

Styktliste nr. DSB Ultratr. MM 7501-7, 7634-7734, Frichsnr. 882-926, 978-1027, 1050-1089, 118-1189
 Leveret 1968-1979

Tegningens nummer
23W-1020
 Indeks