
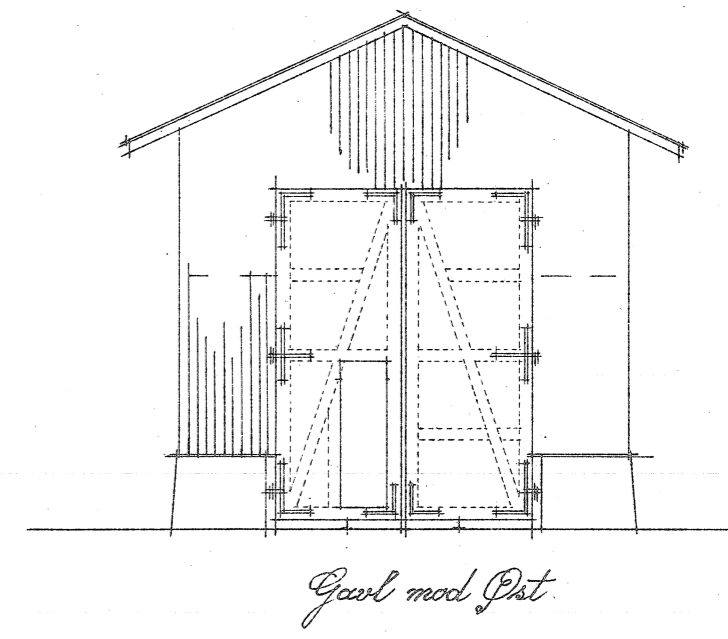
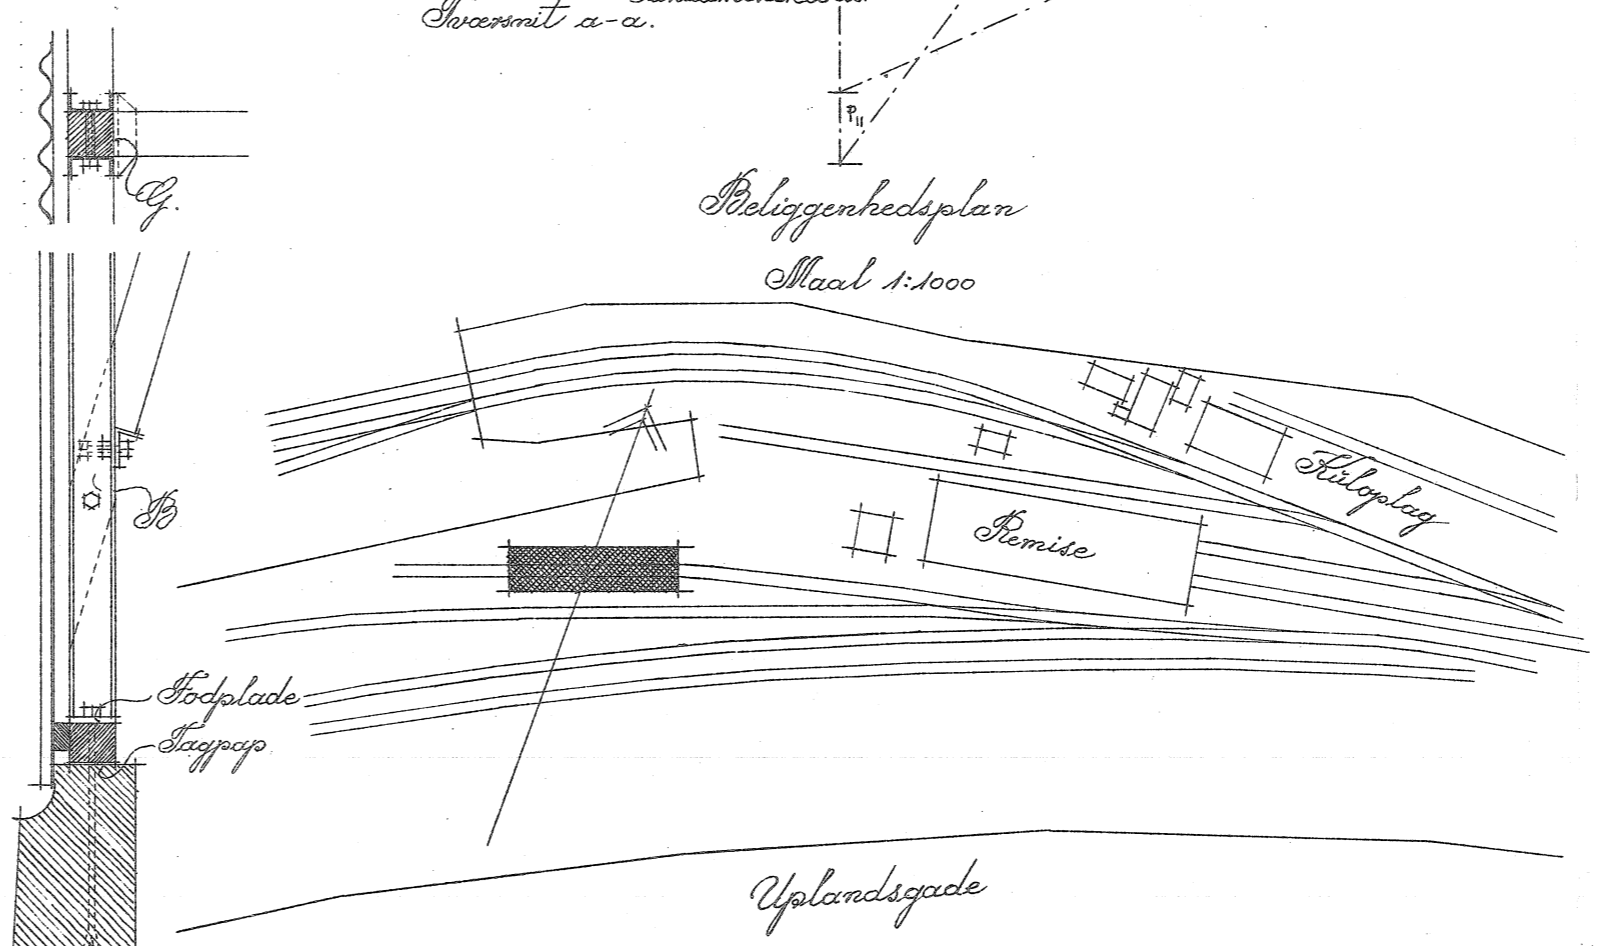
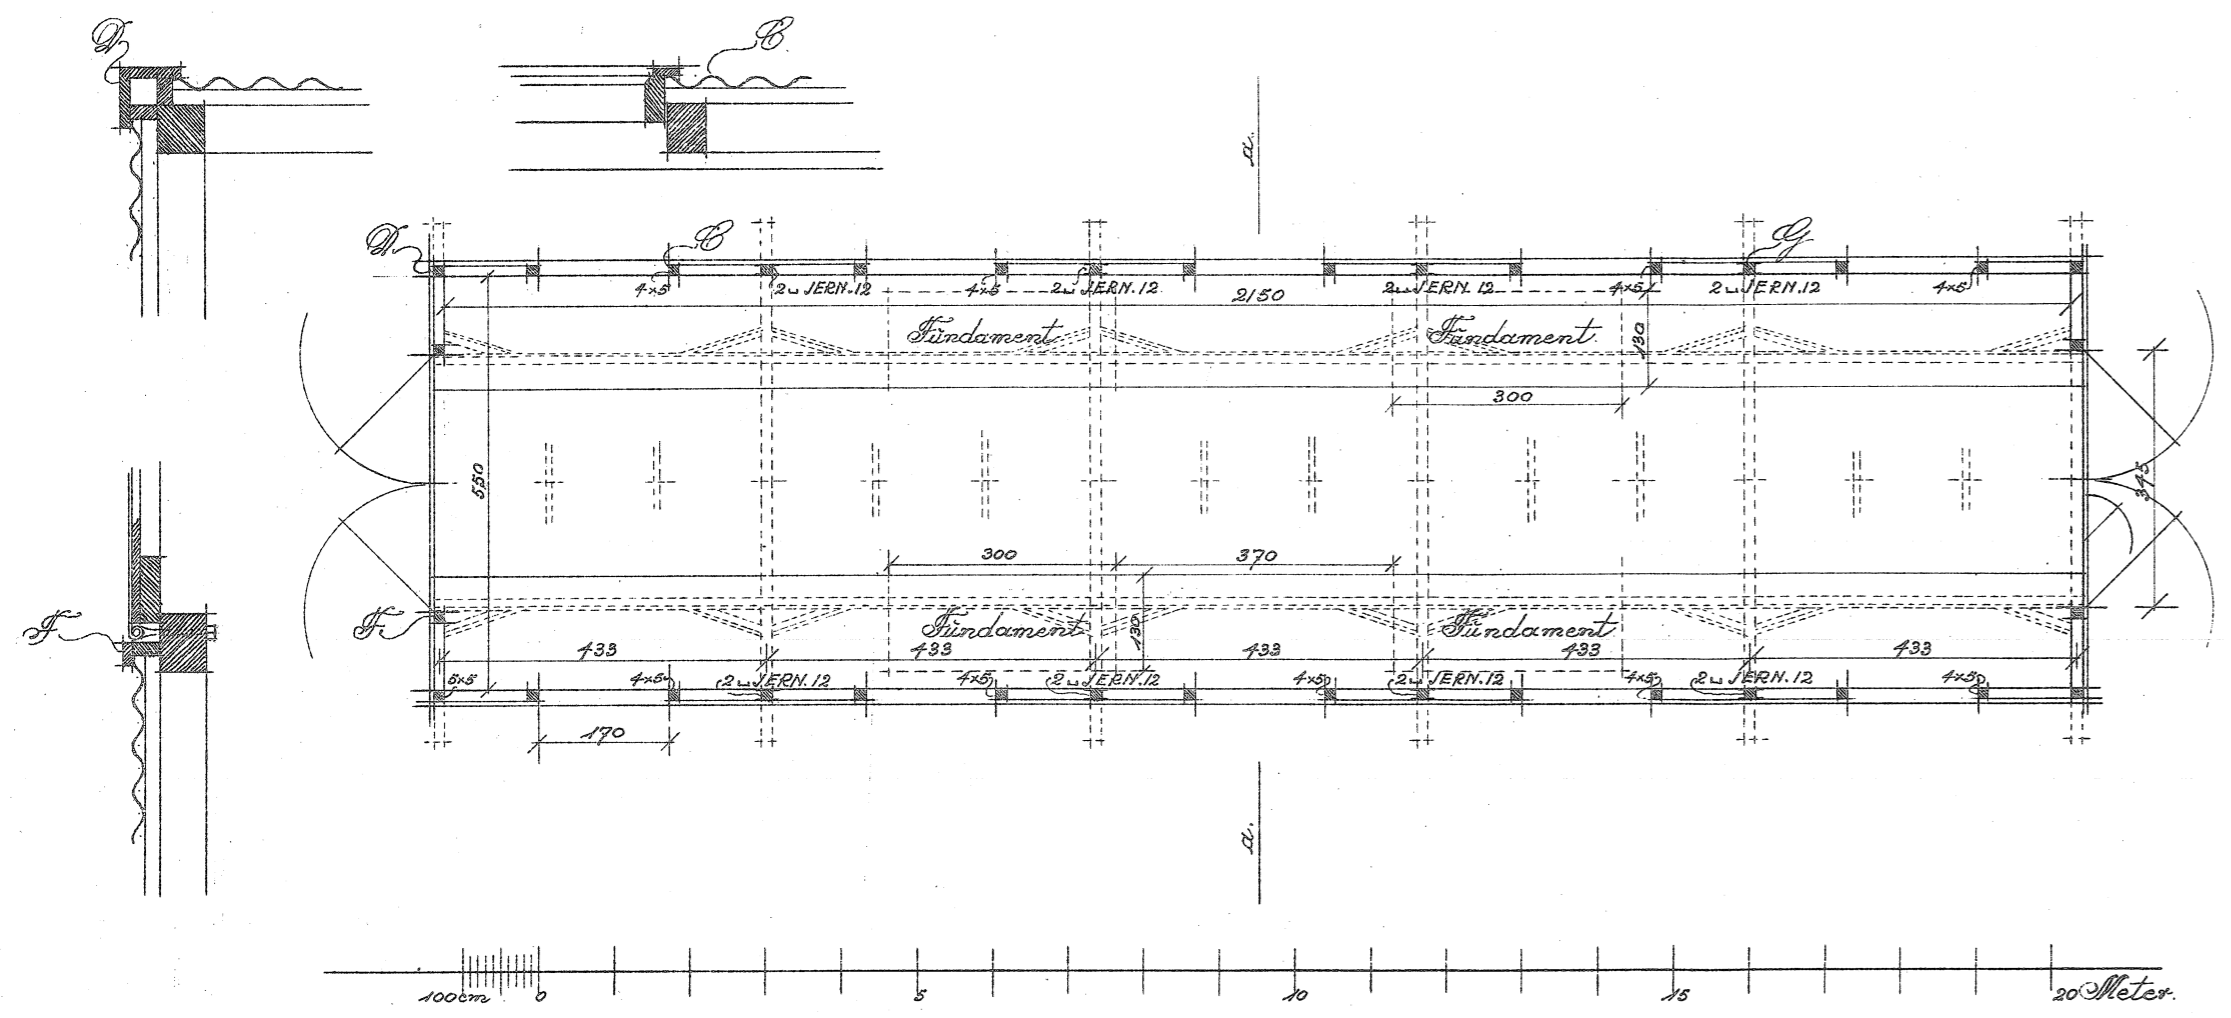
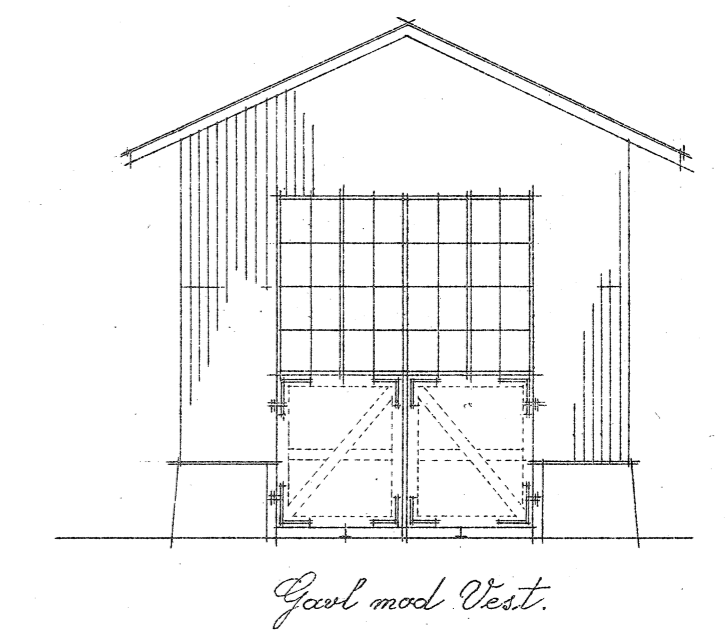
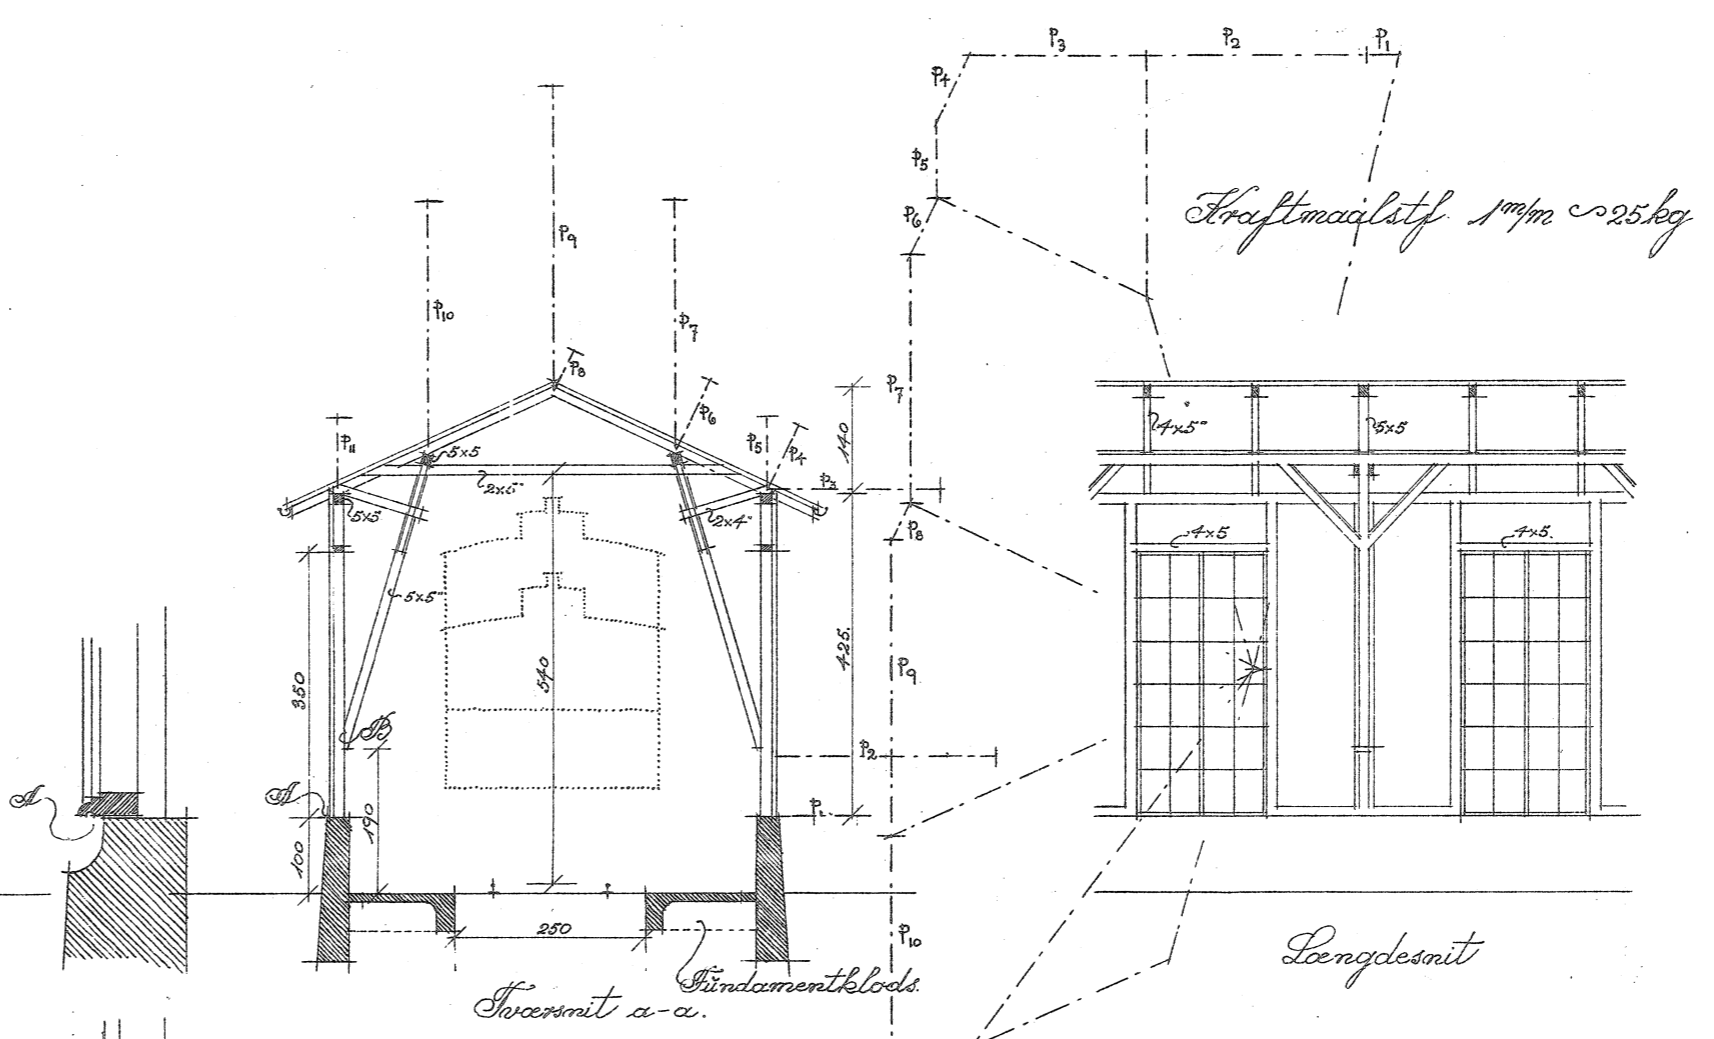


A/S AMAGERBANEN

Vognskur paa Baneterrain
Amagerbro Station

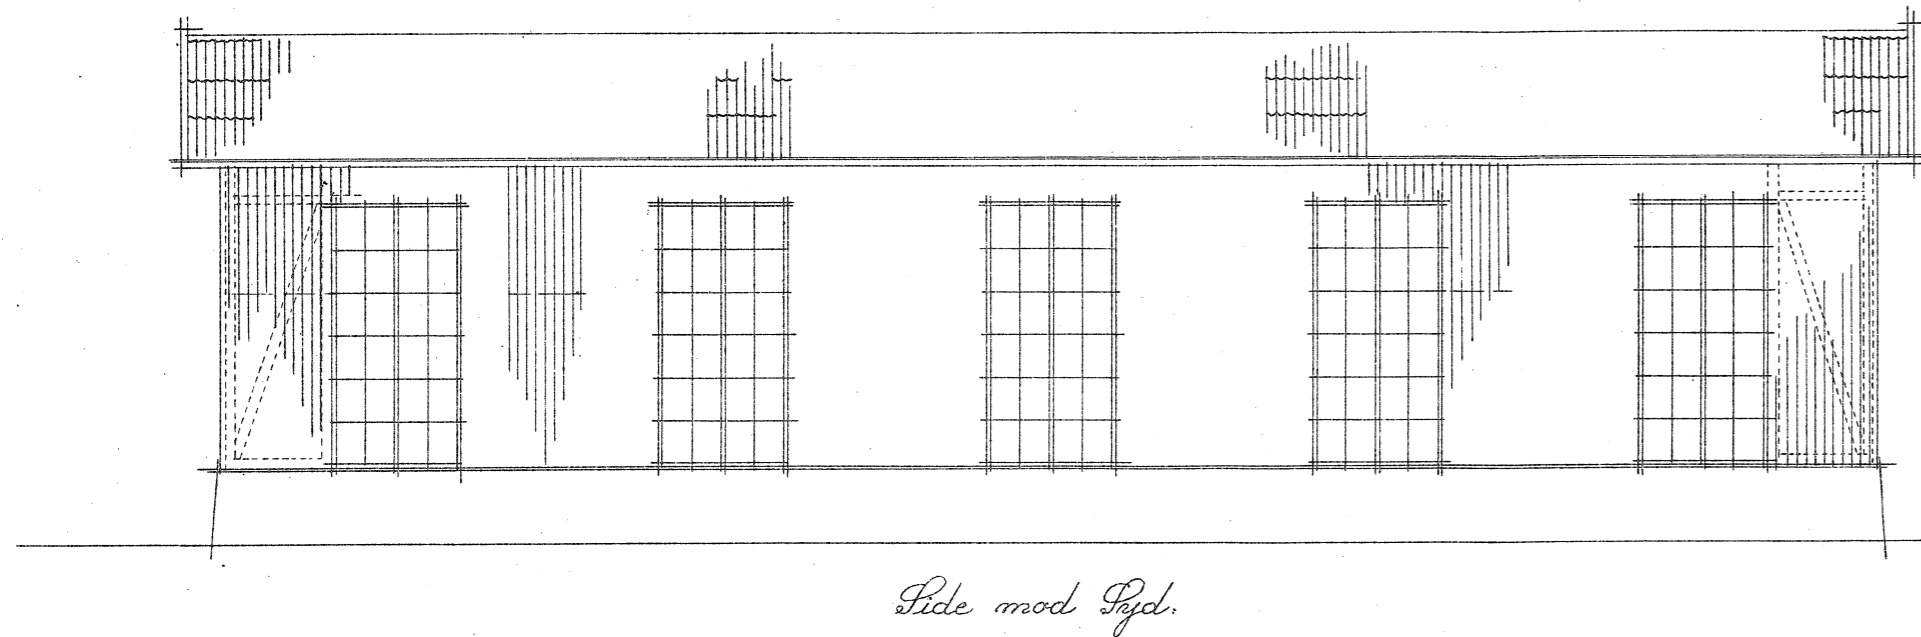

Höbenham i Juni 1931
F. Lullin.
Arkitekt.
Carl Lindsigade 2. Telf. 13552.

A 349 T 011