


Arst. Nibe Svendstrup Jernbane


Nibe Station

Dovedbygning.


Plan of 1<sup>ste</sup> Salstagen

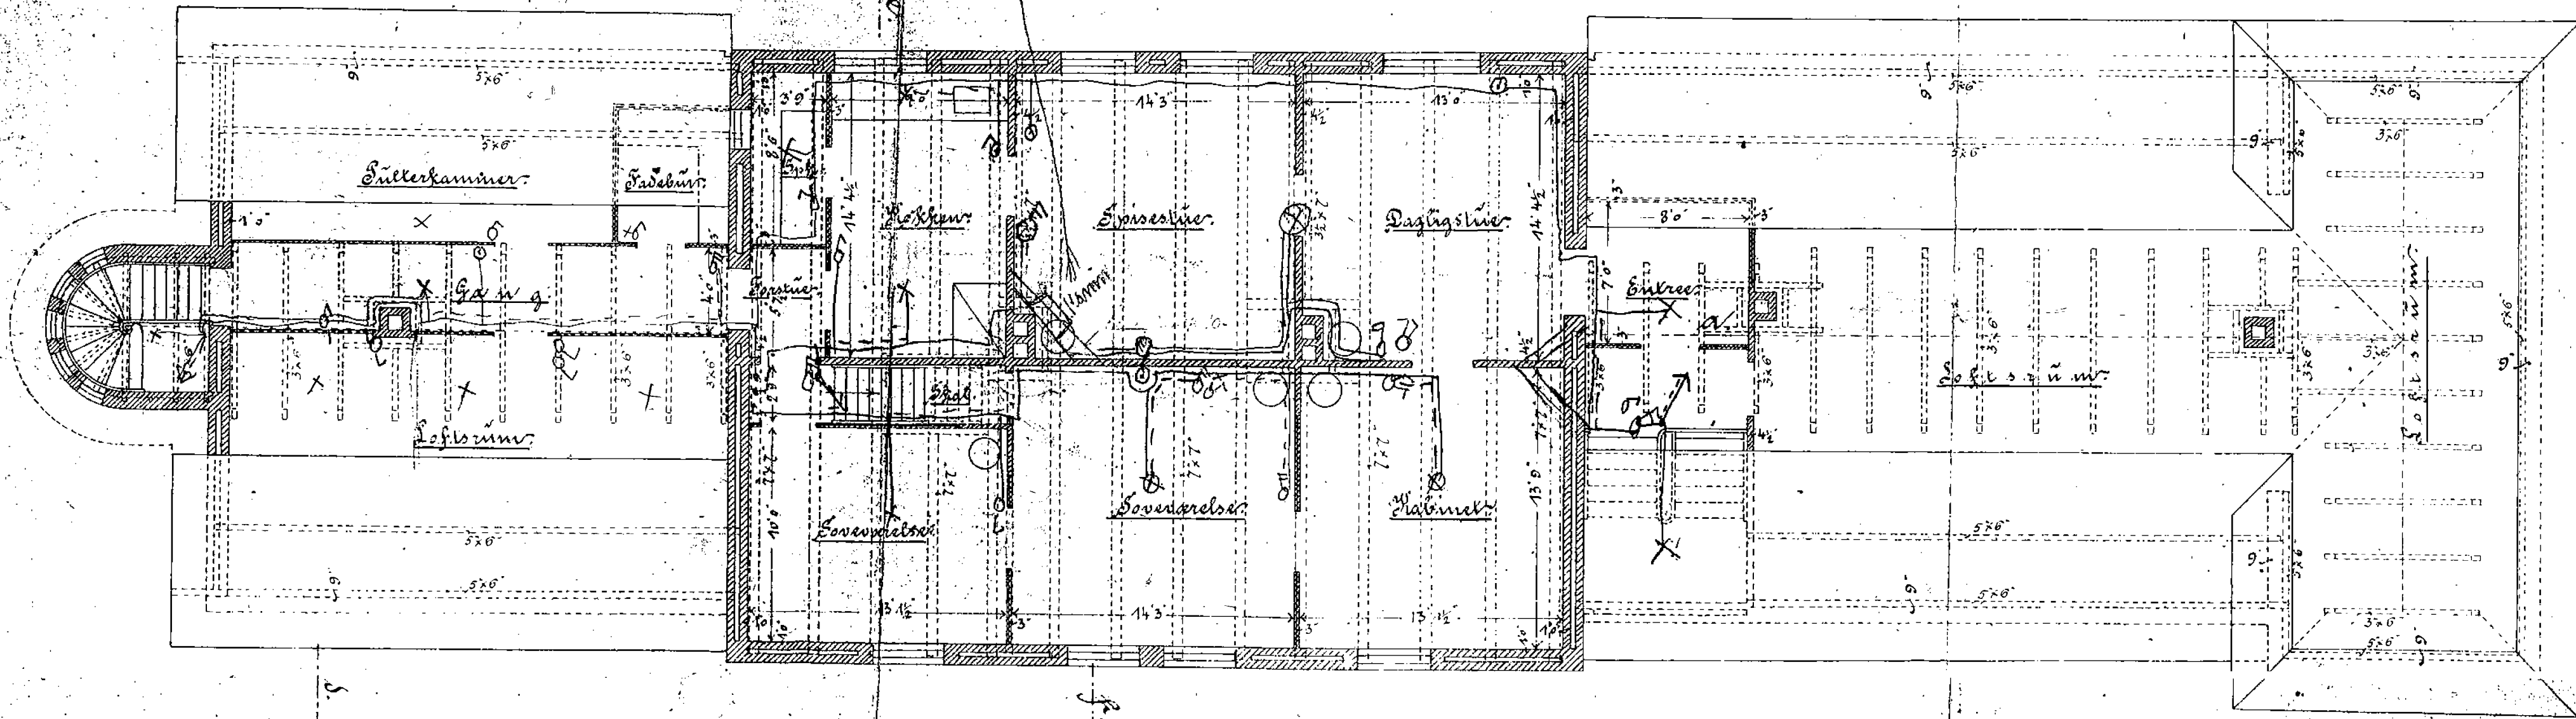


Plan of Loftstagen

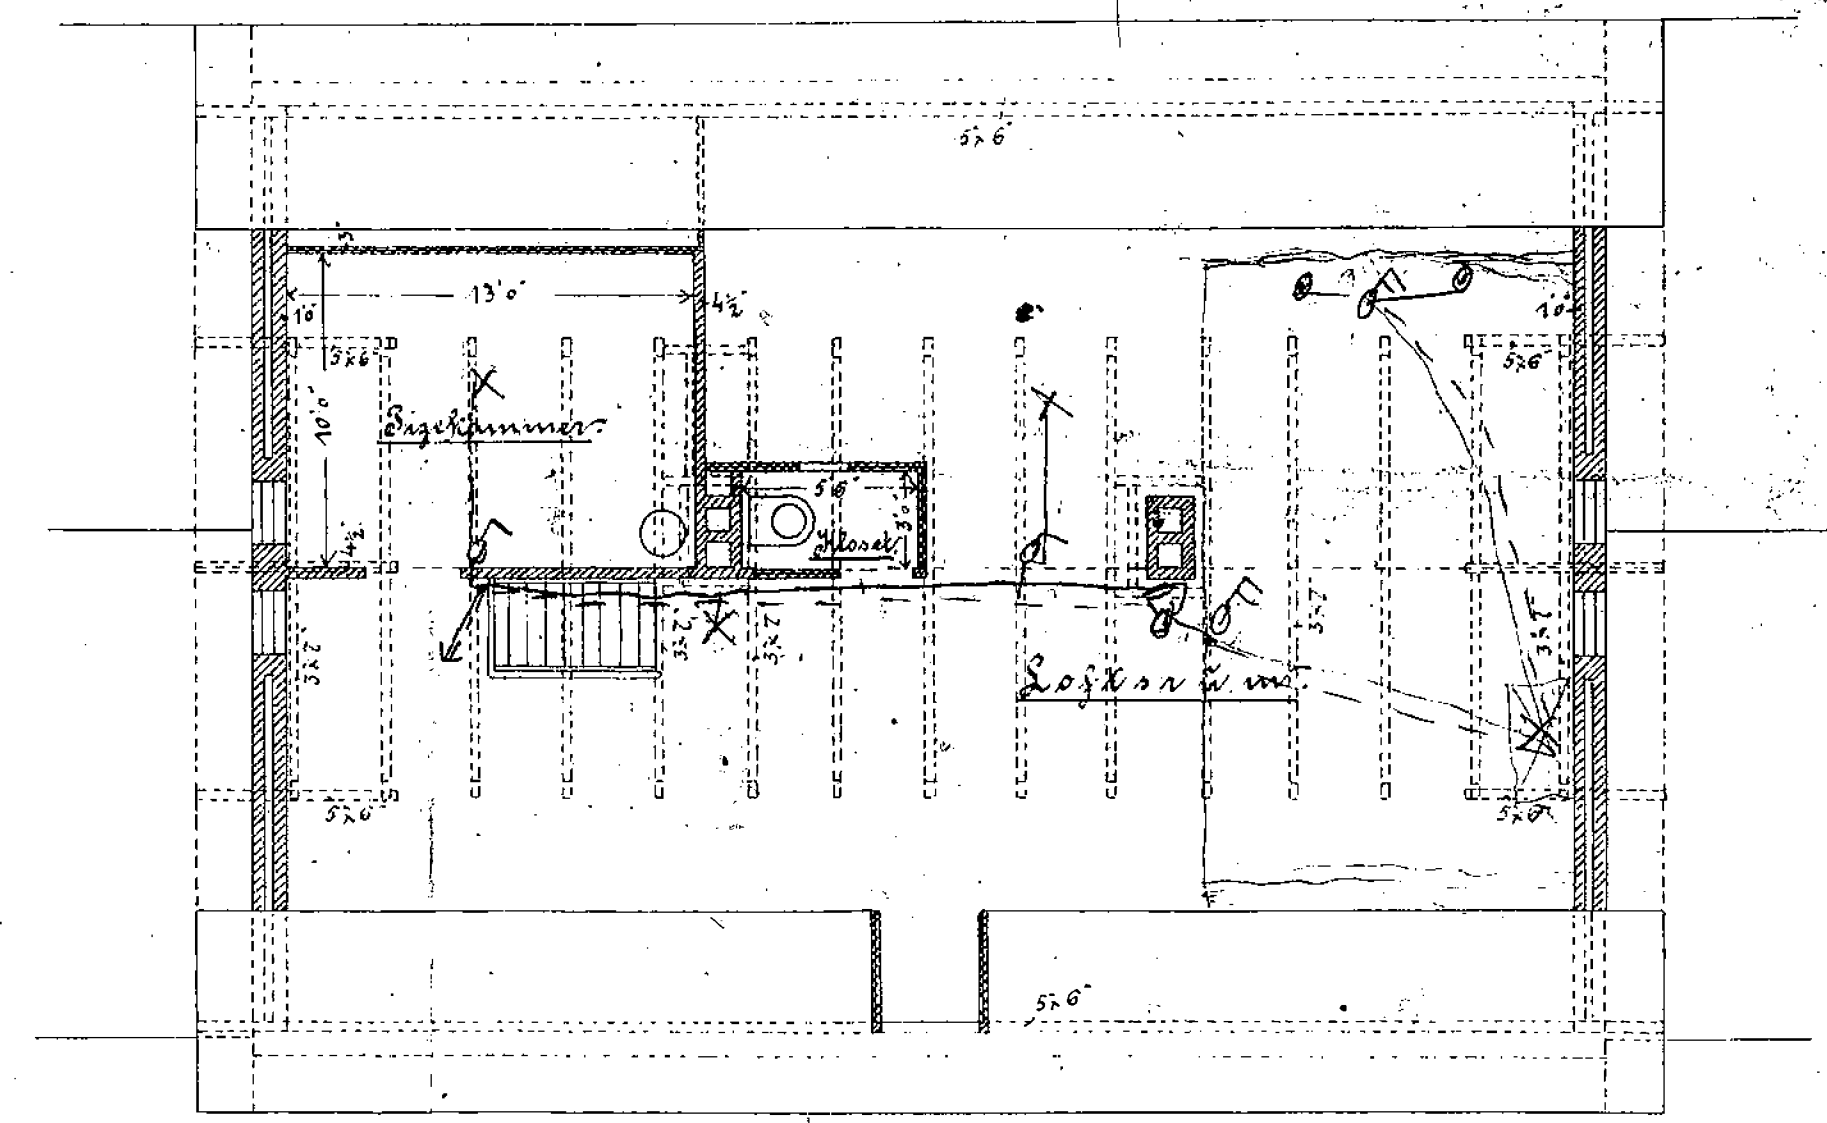


Plan of Suelagen

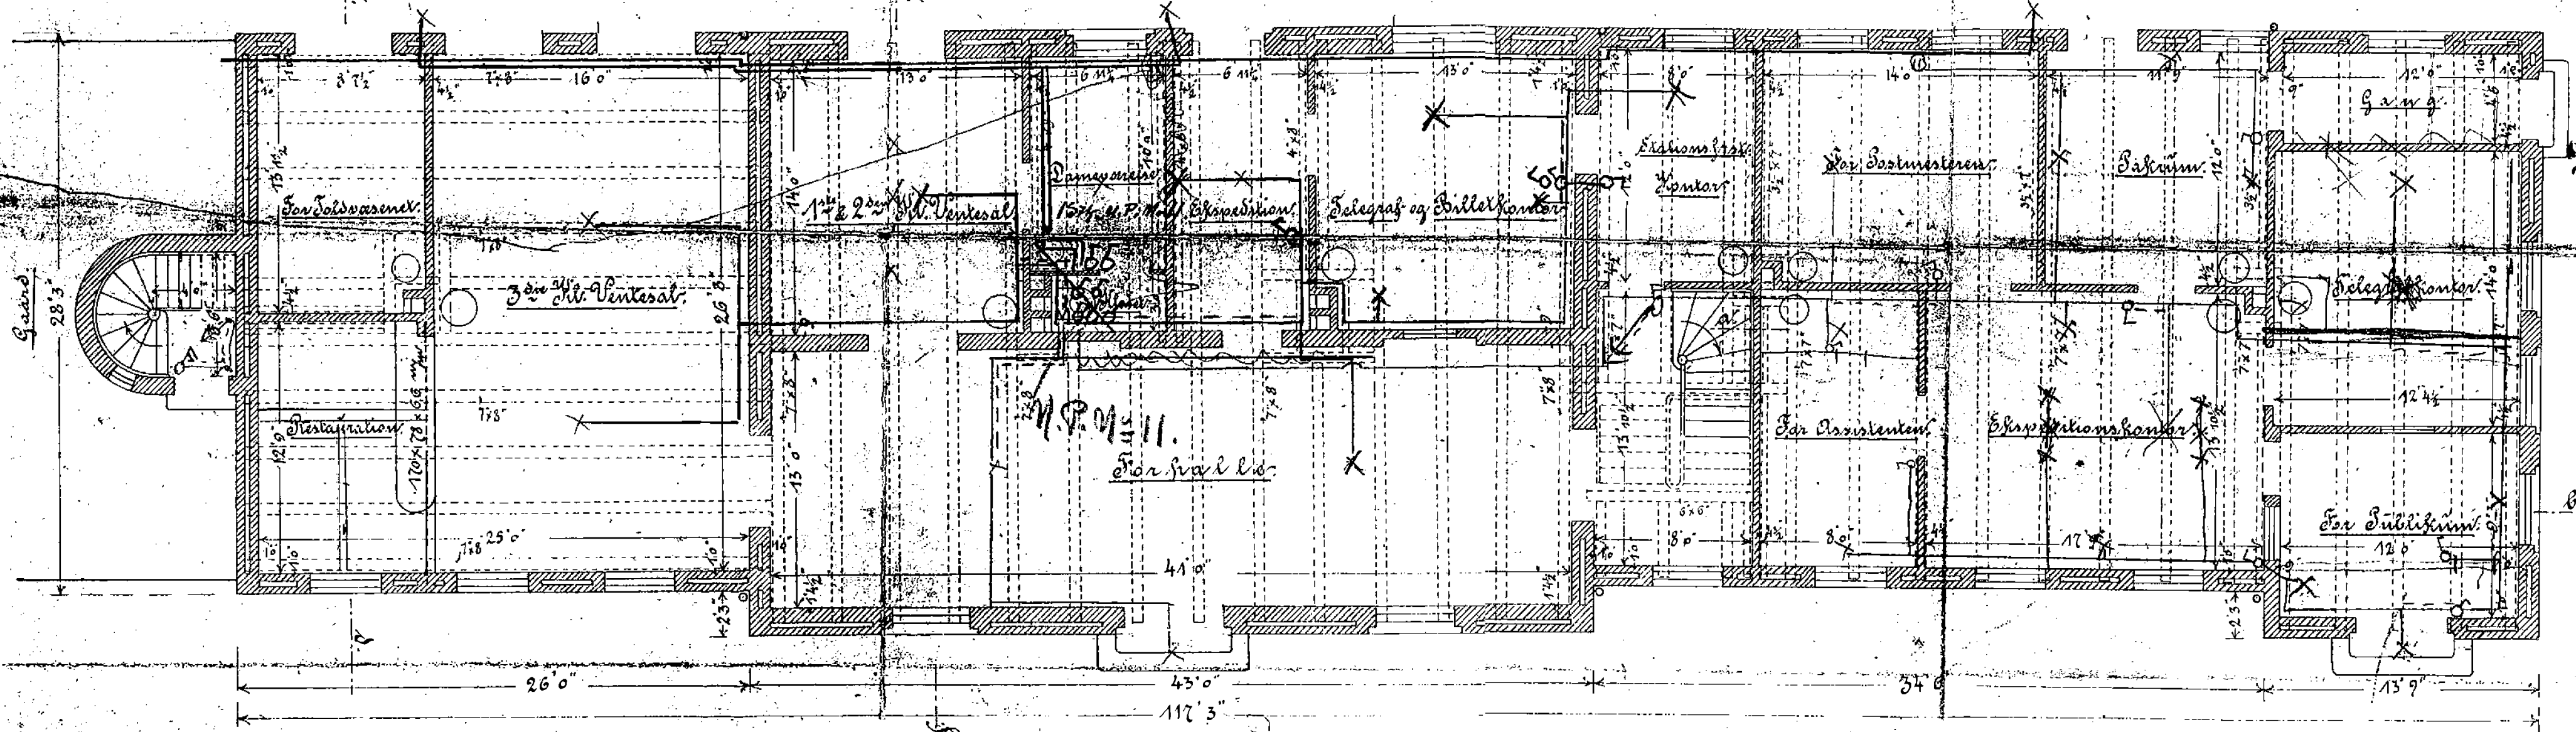


Snit a-b

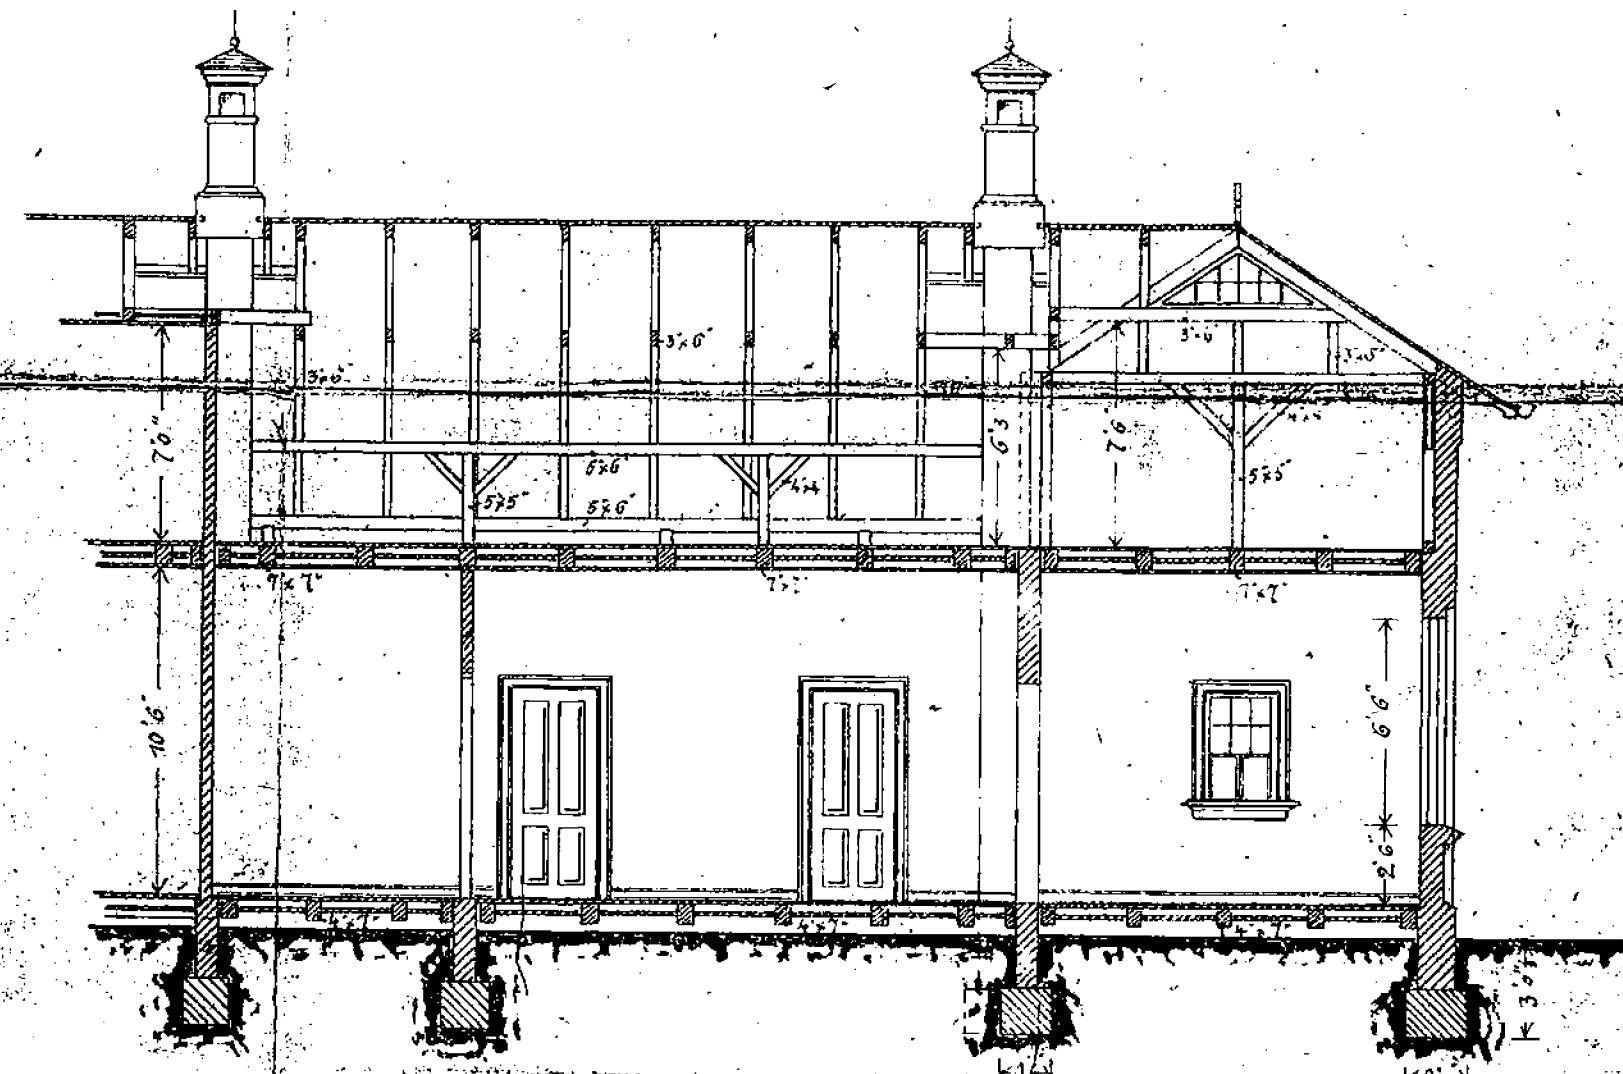

Plan of Fundament

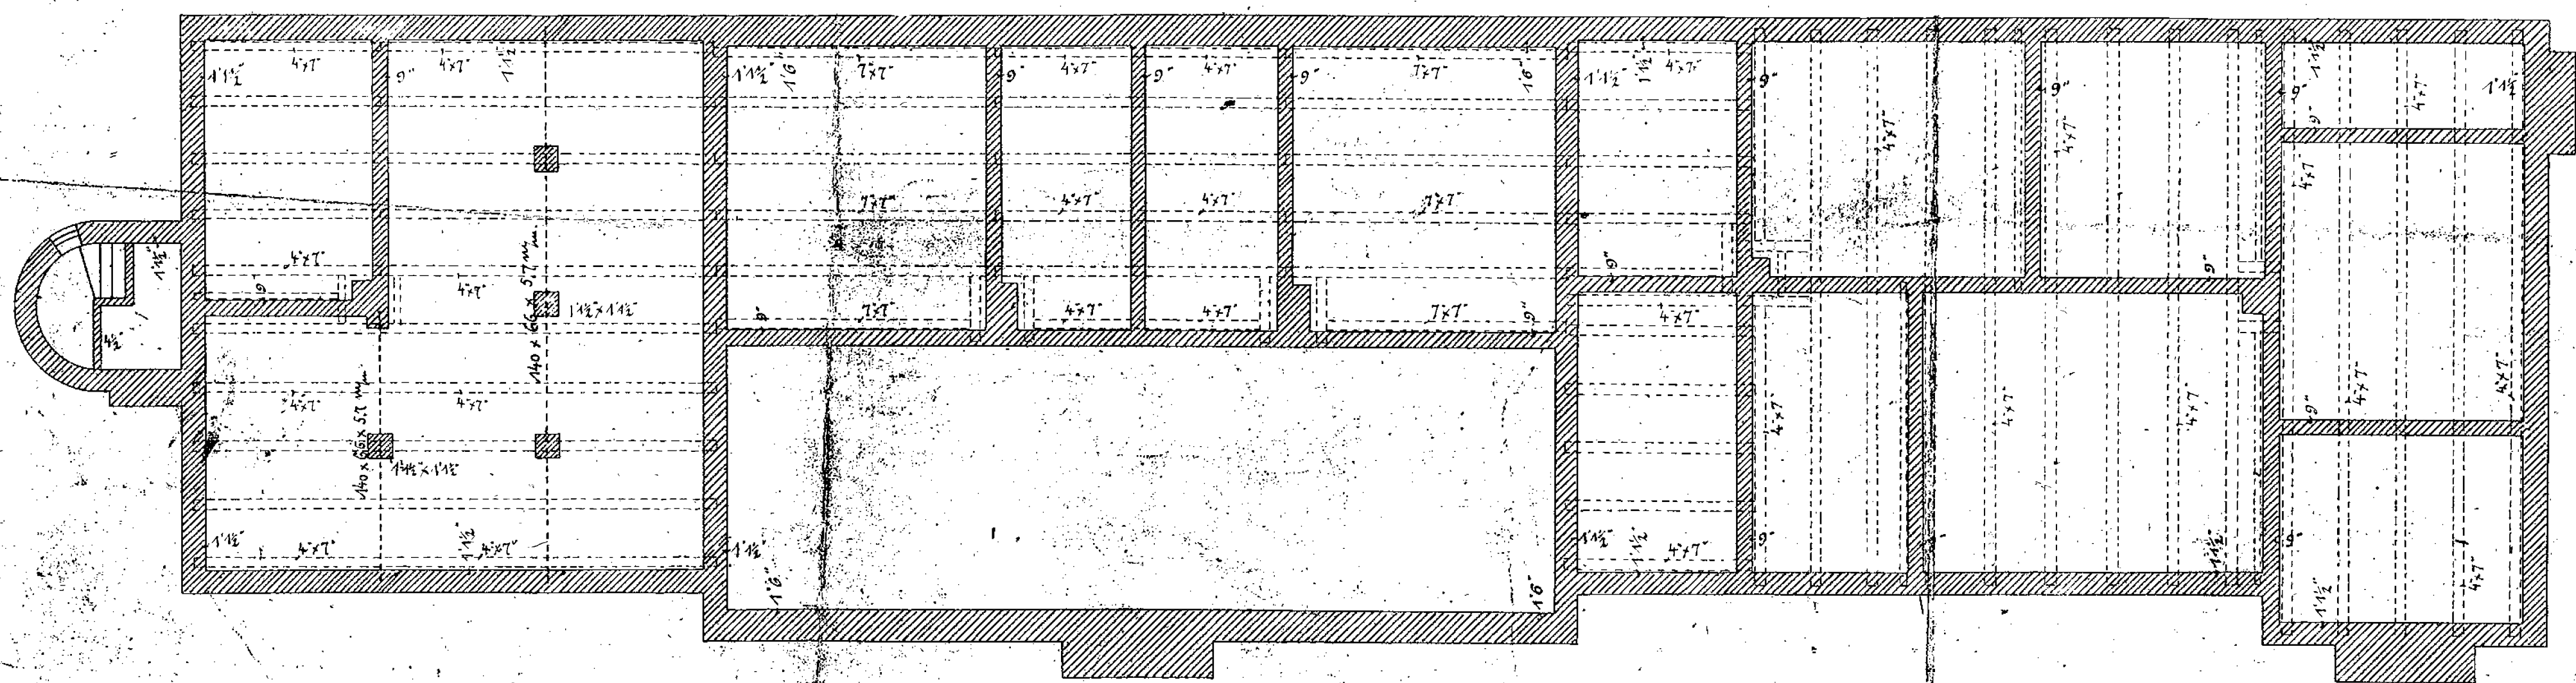

Snit e-d

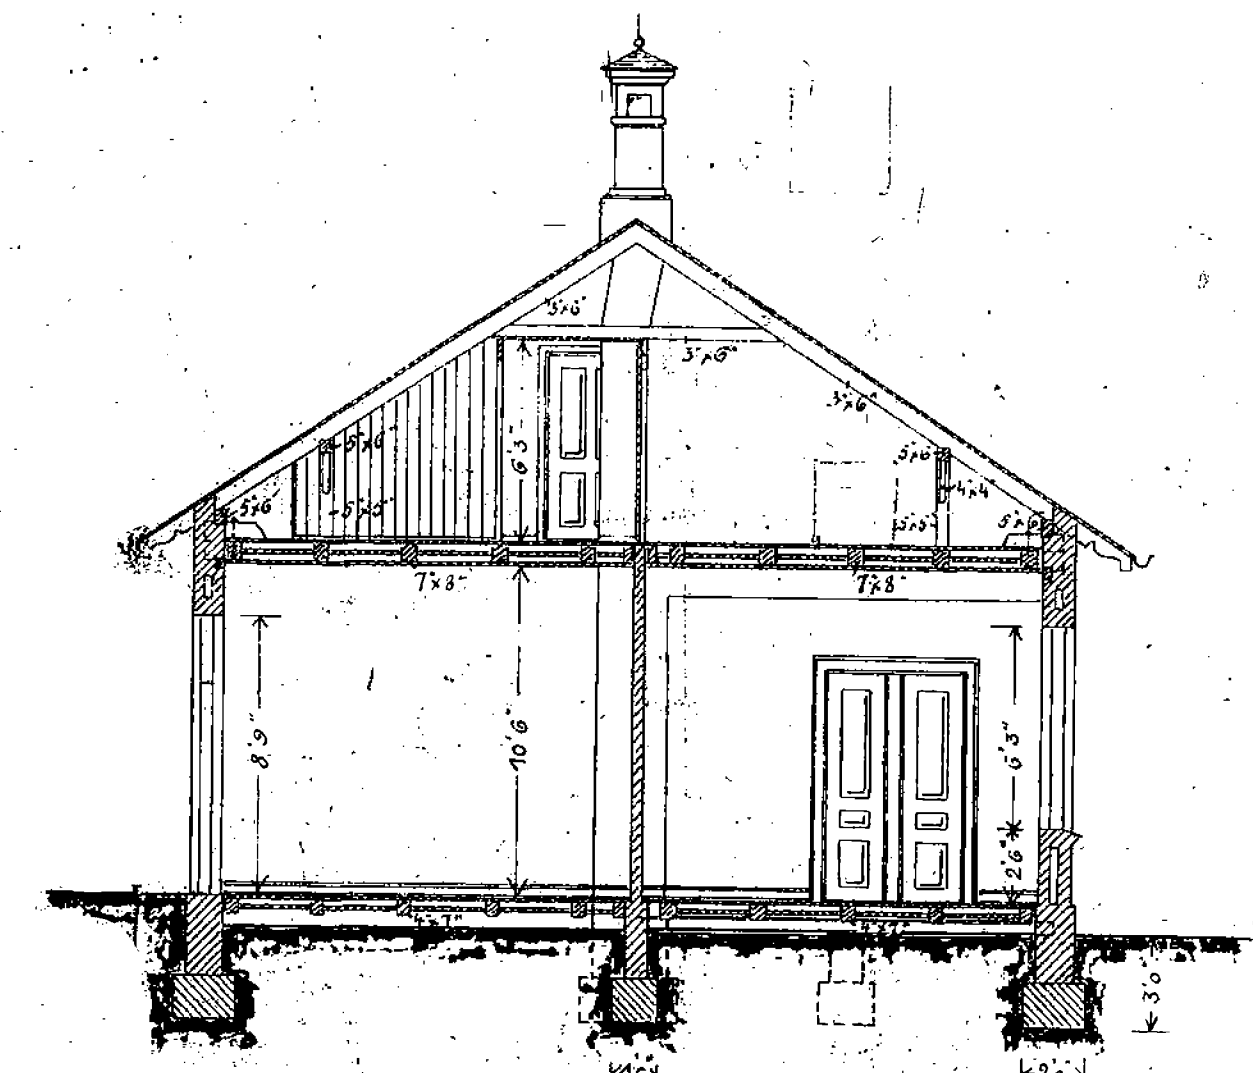

1875-1876



Nibe

*Handwritten signature*

P. A. (33) - 14