


Aalborg - Hadsund Jernbane.


Hadsund Station.

Lokomotivremise.


Saml facade

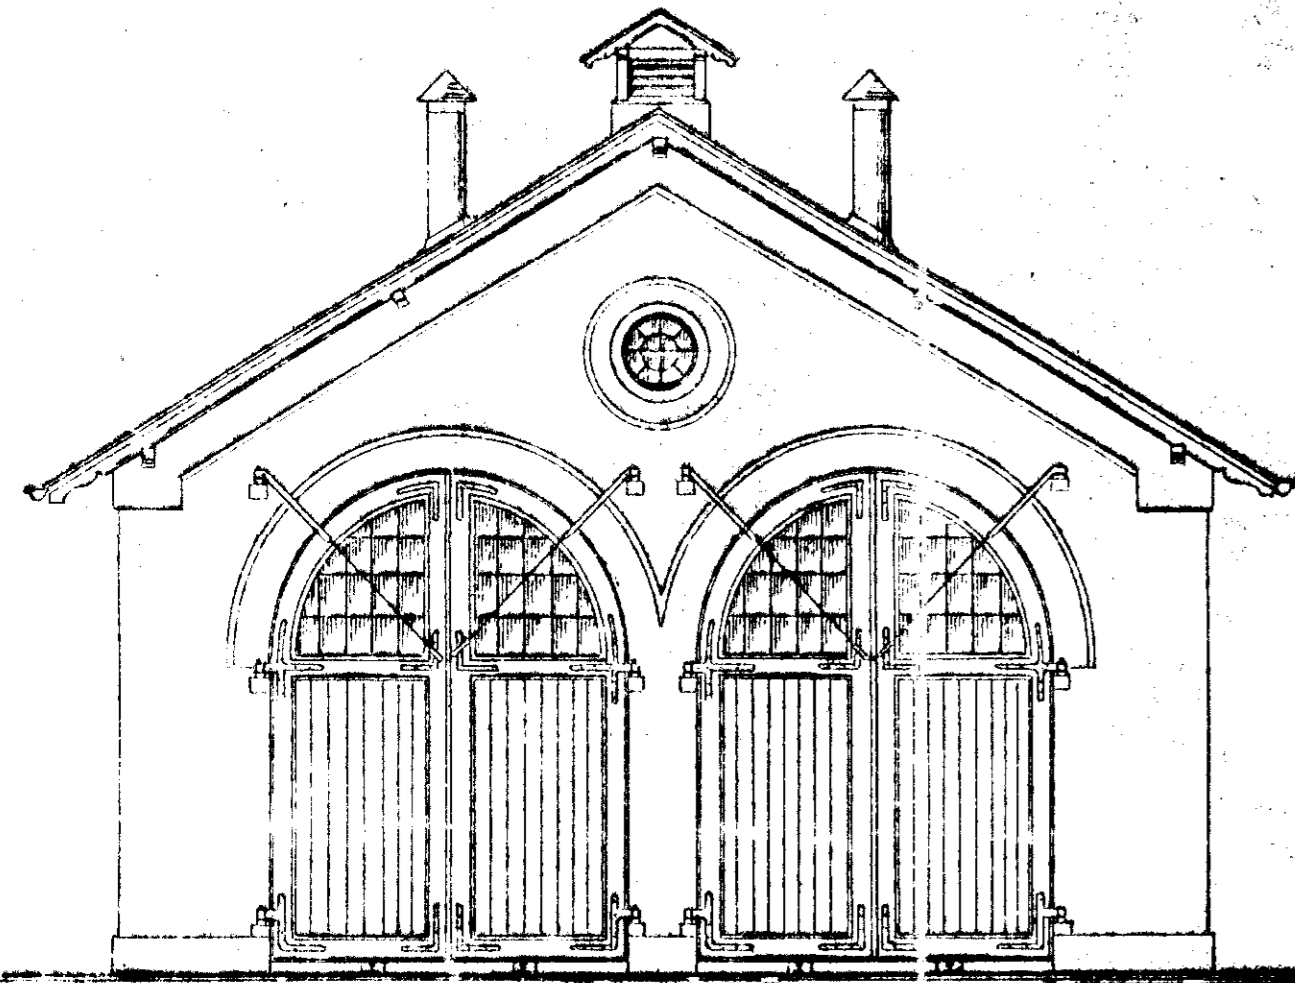


Facade

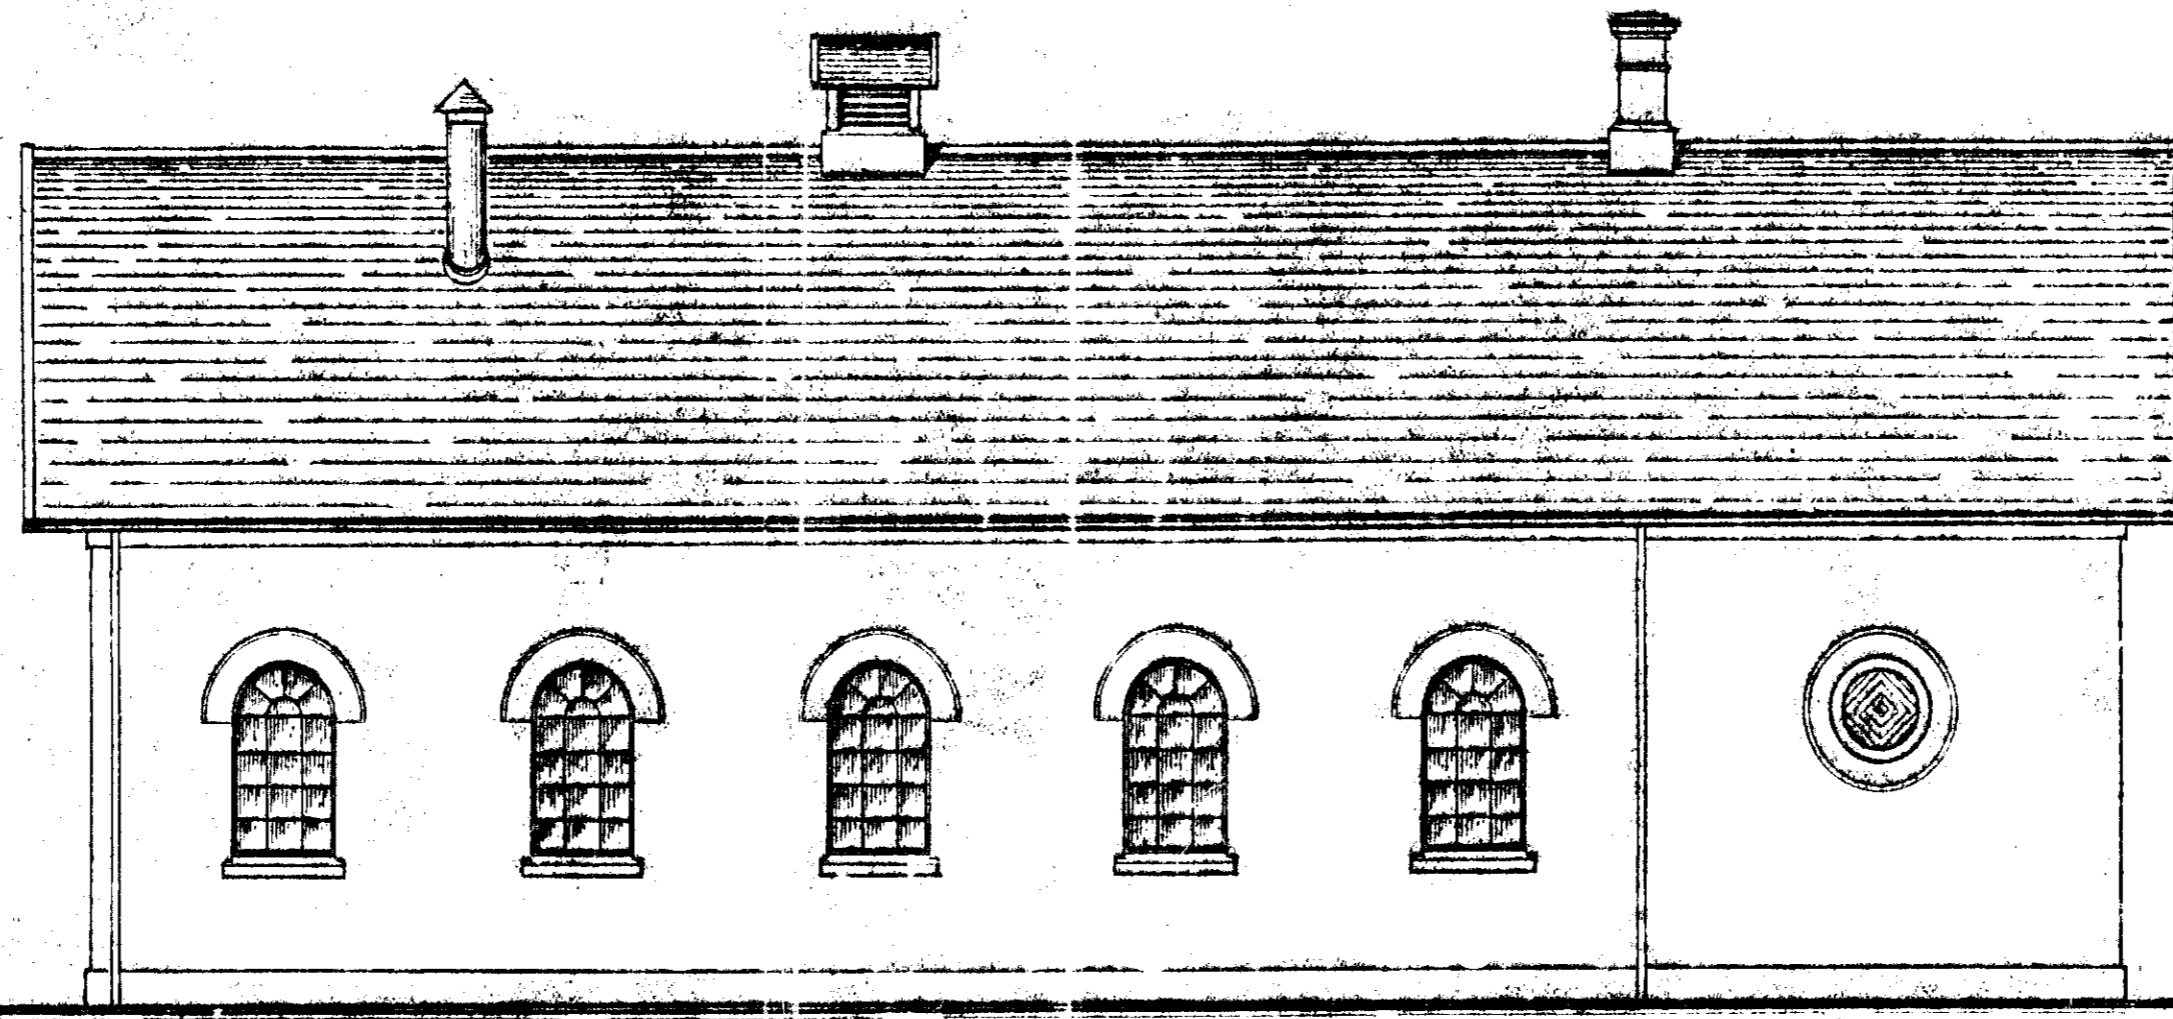


Snit a-b

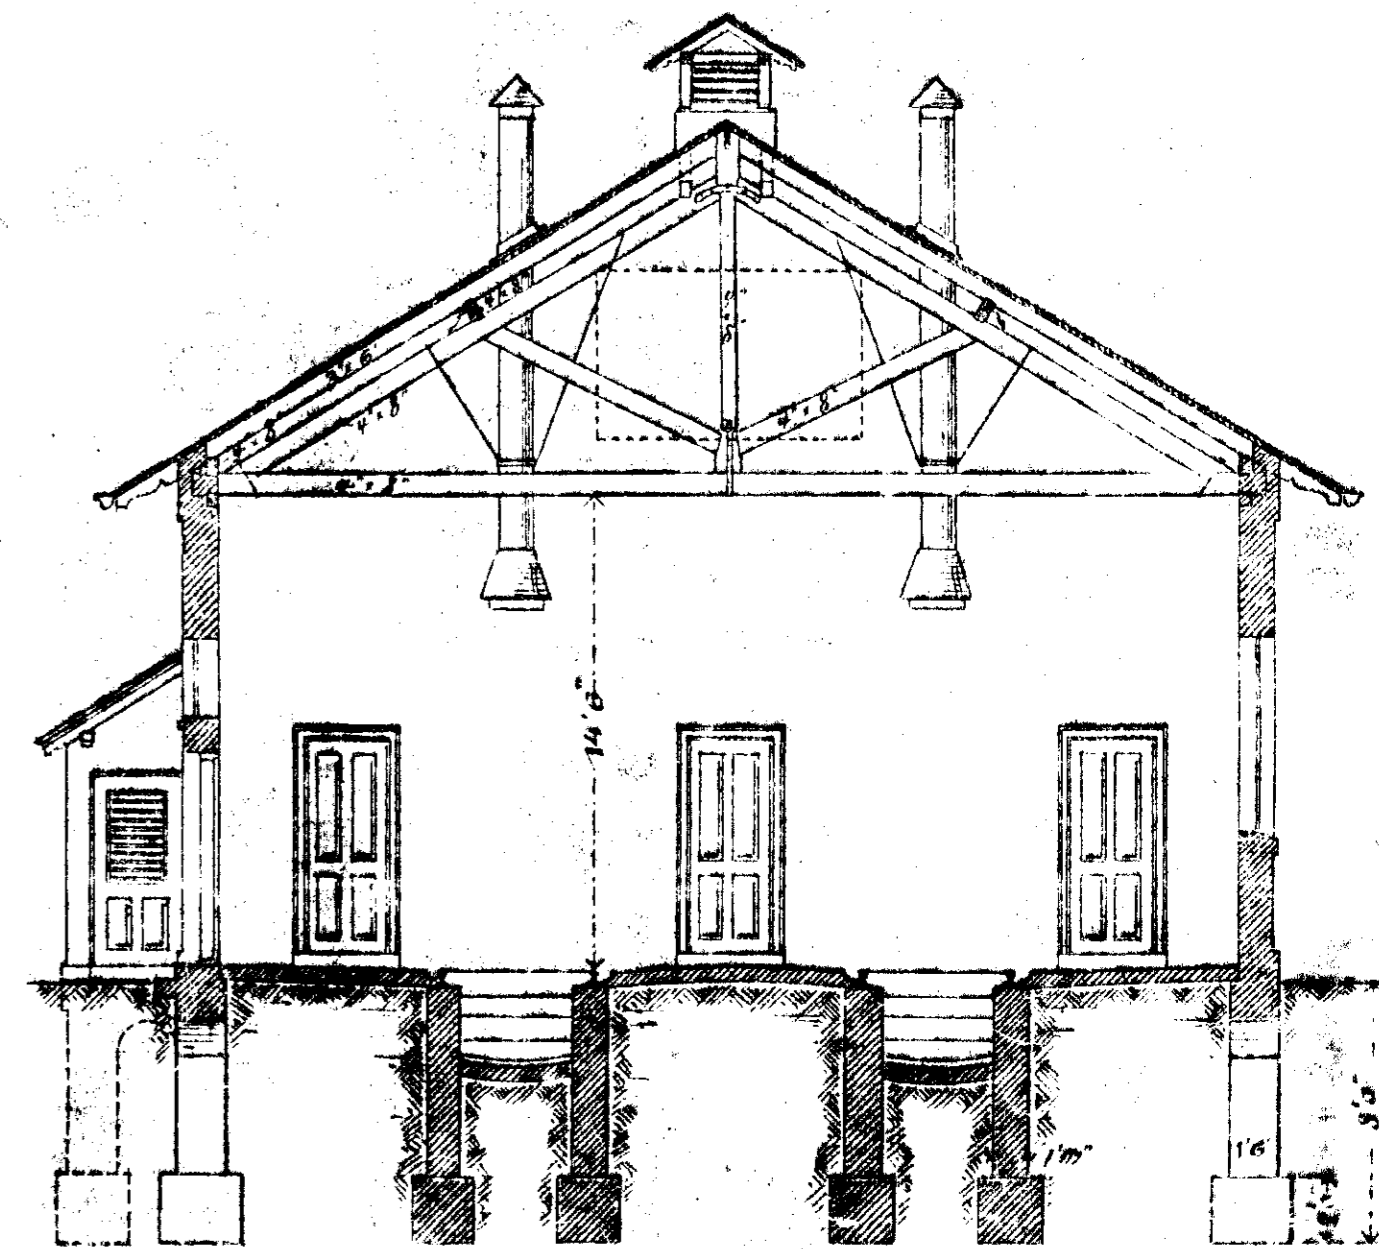


Snit c-d

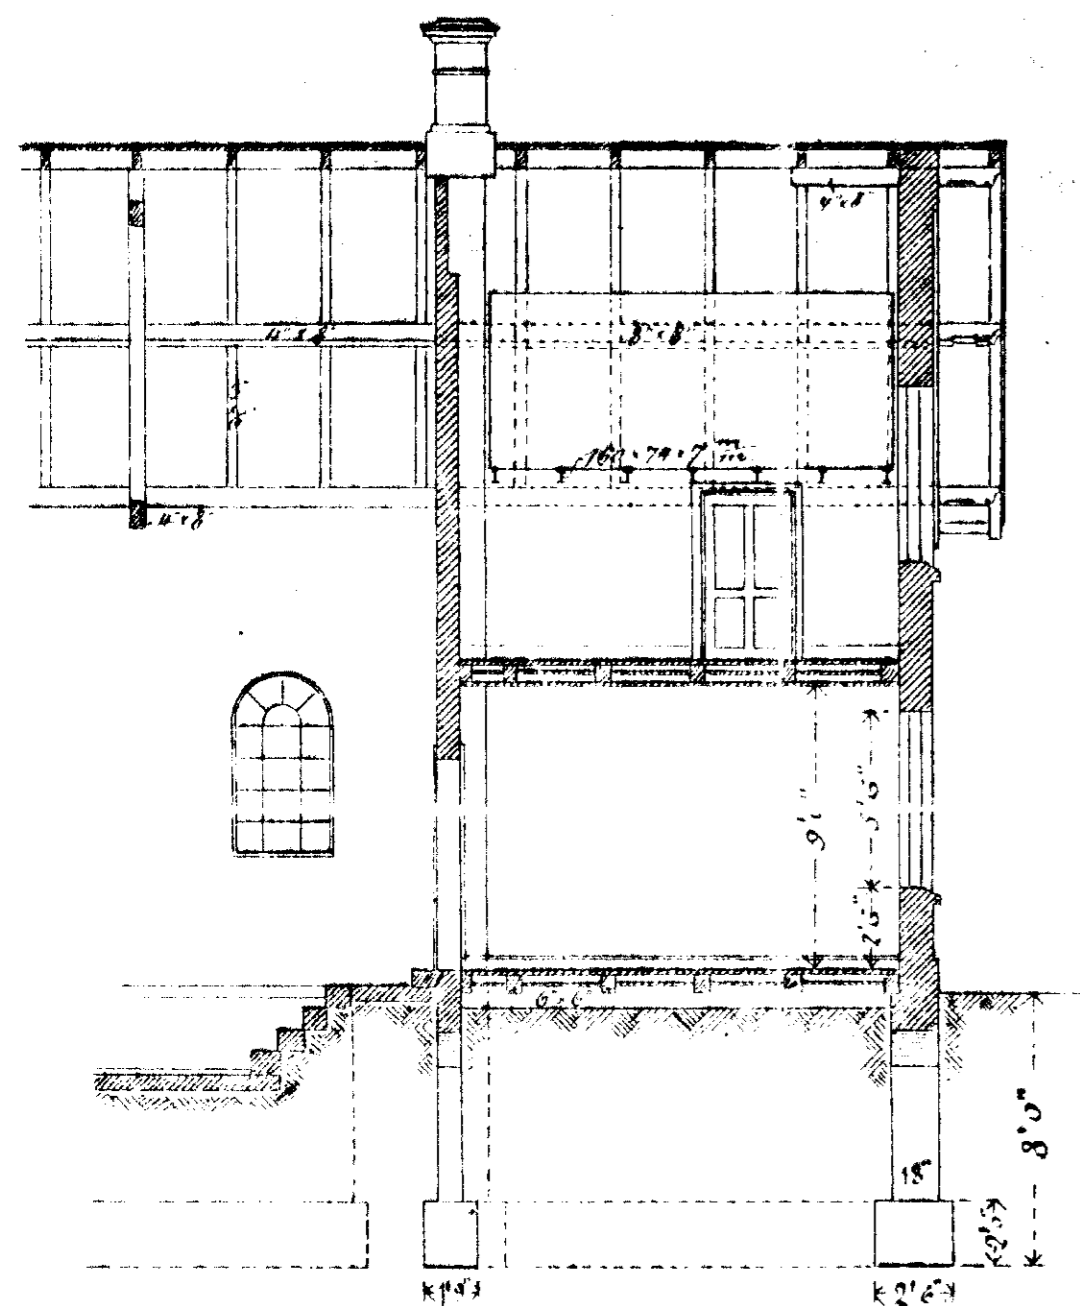

Snit af 1. etagen.

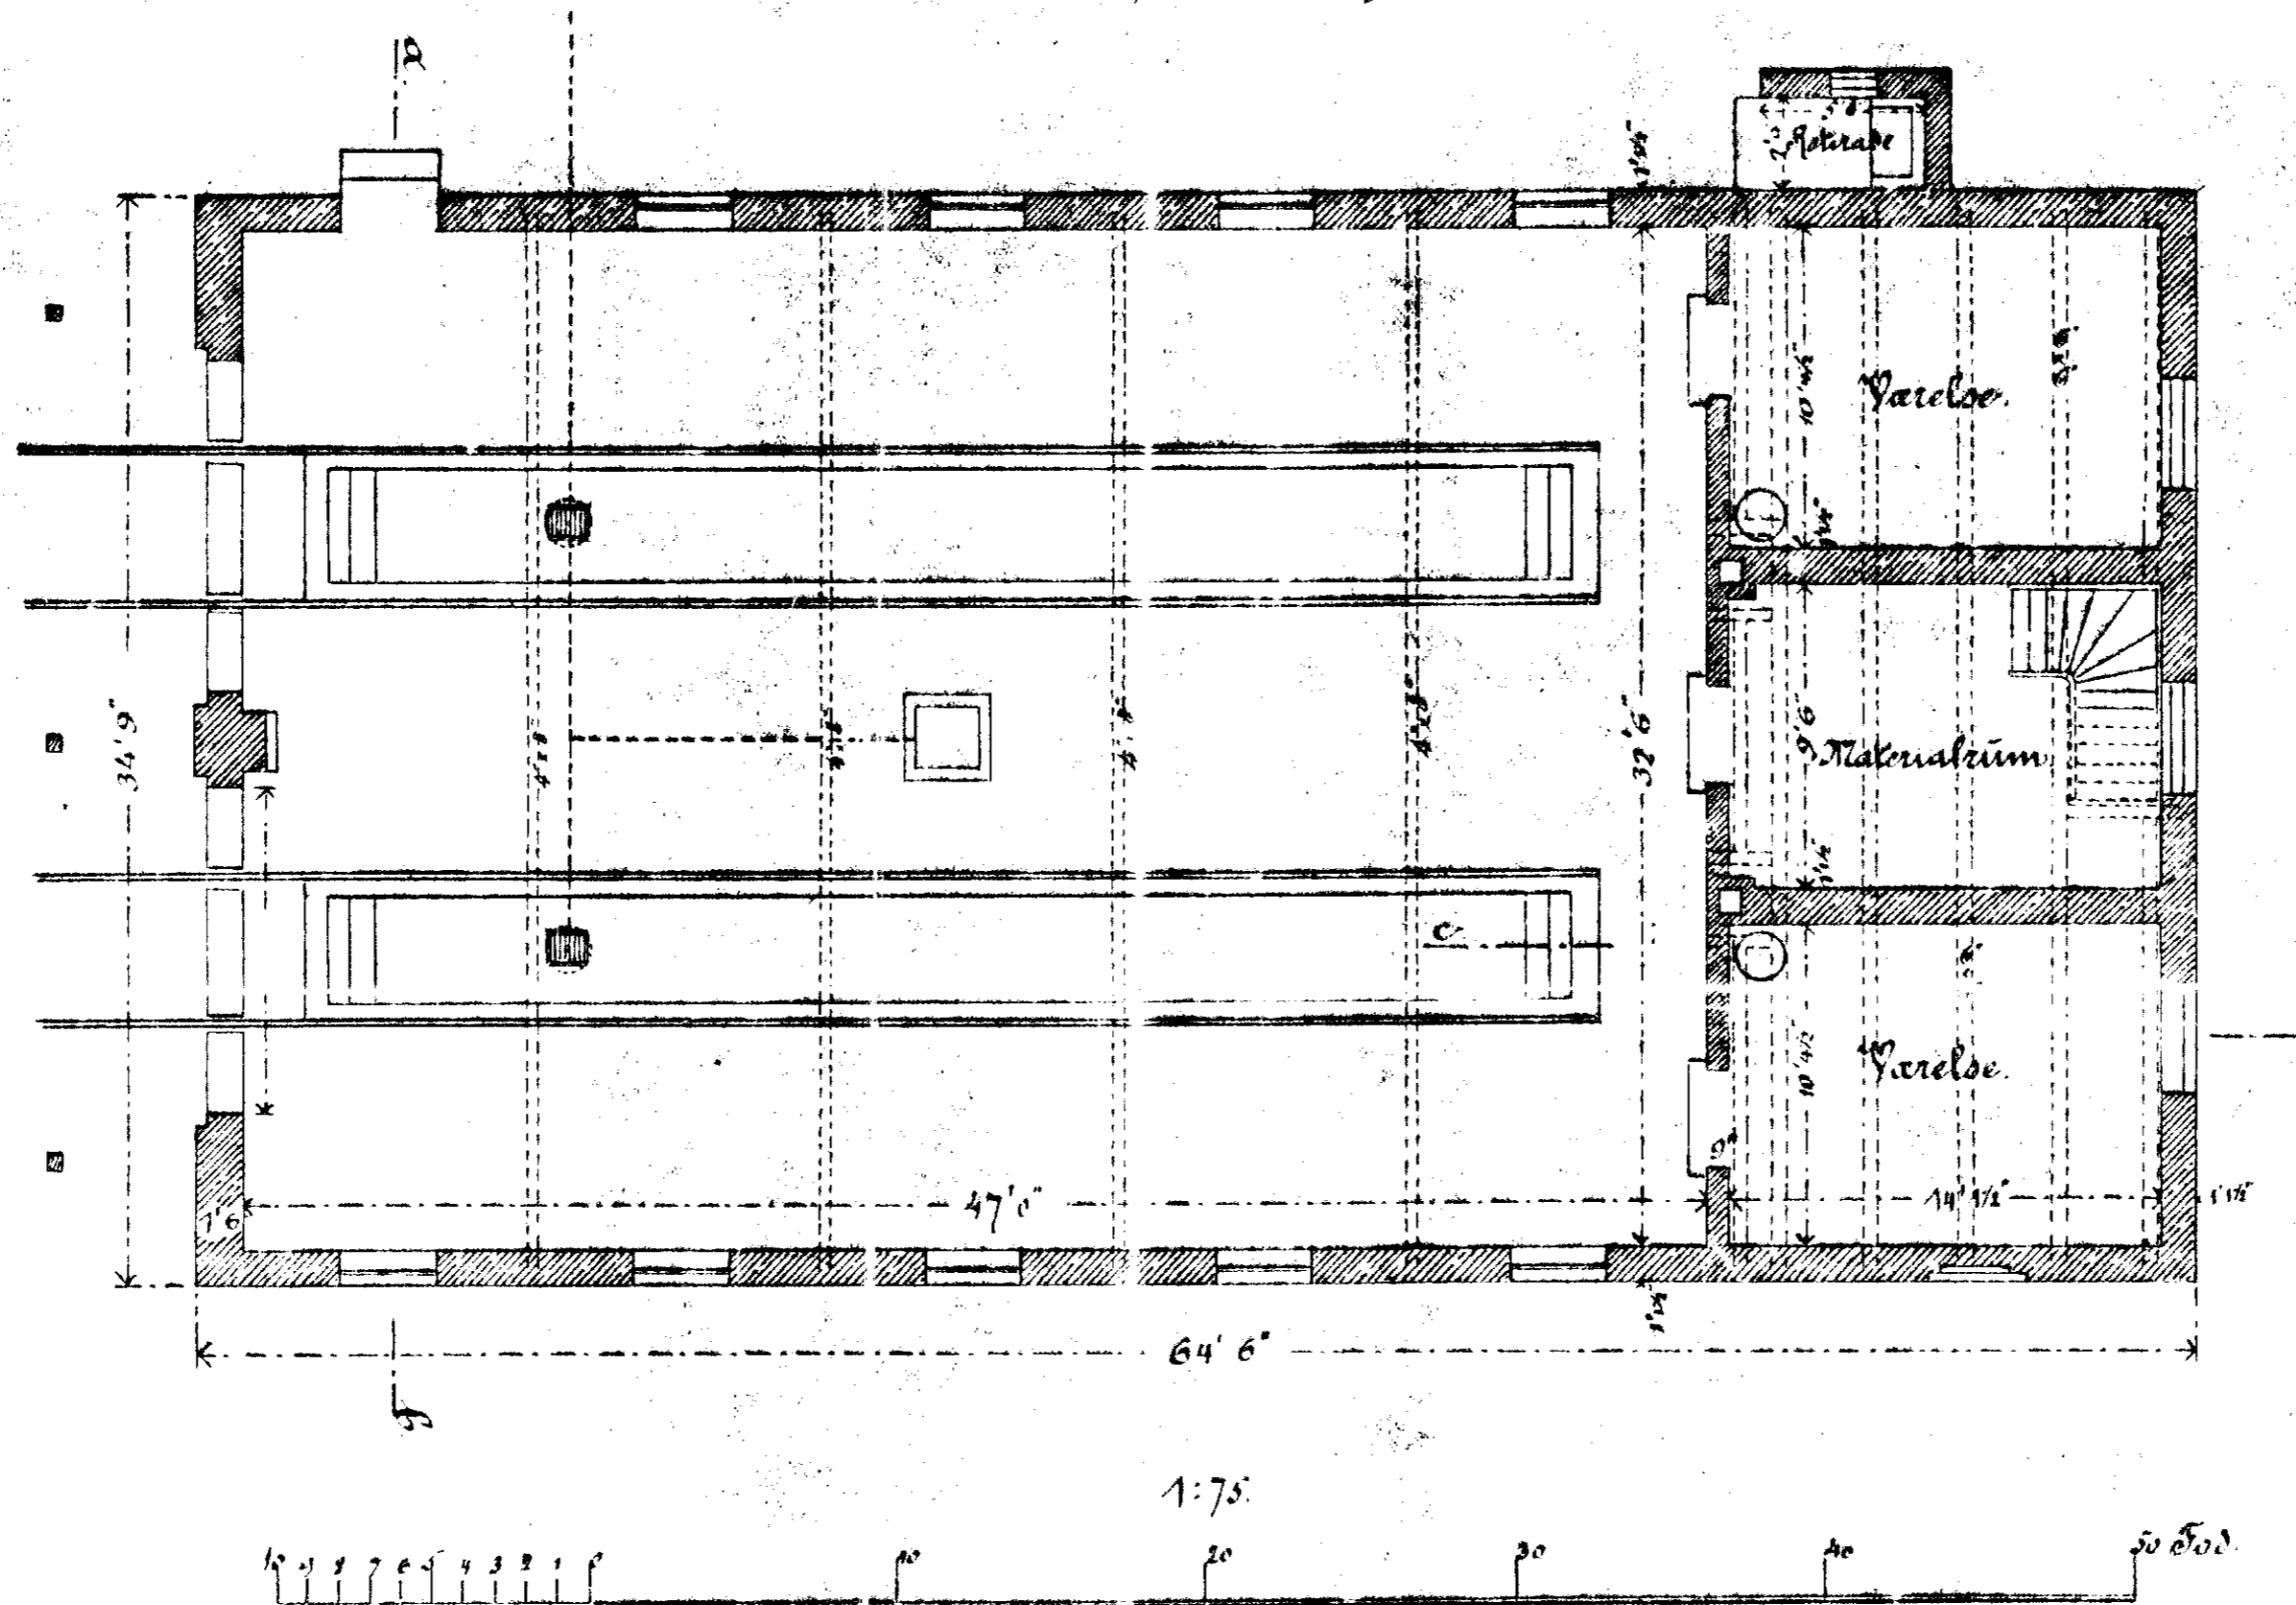

Snit af 2. etagen.

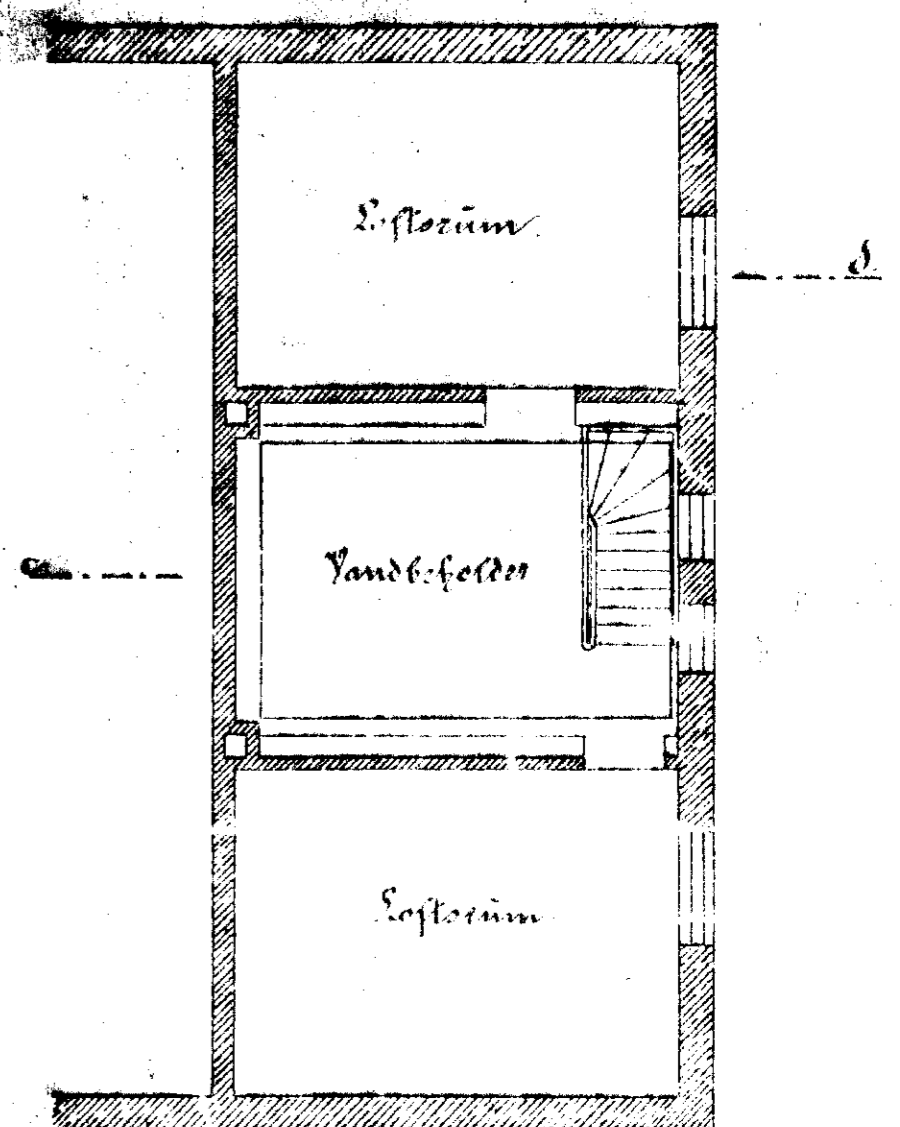


Aalborg - Hadsund Jernbane.

Hadsund Station.

Lokomotivremise.


Sørl. facade.

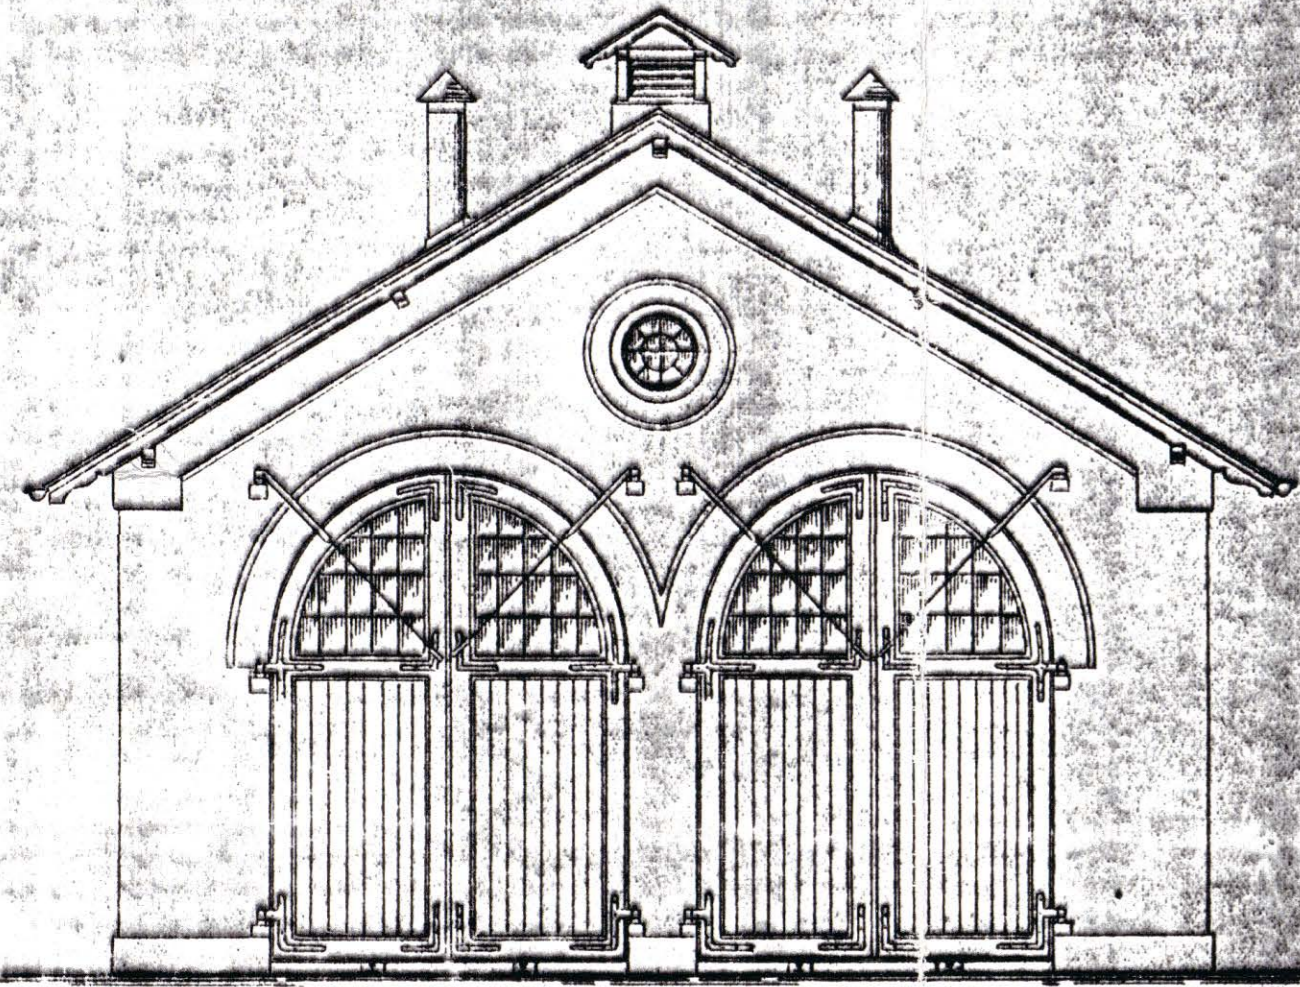


Facade.




Snit a-b.

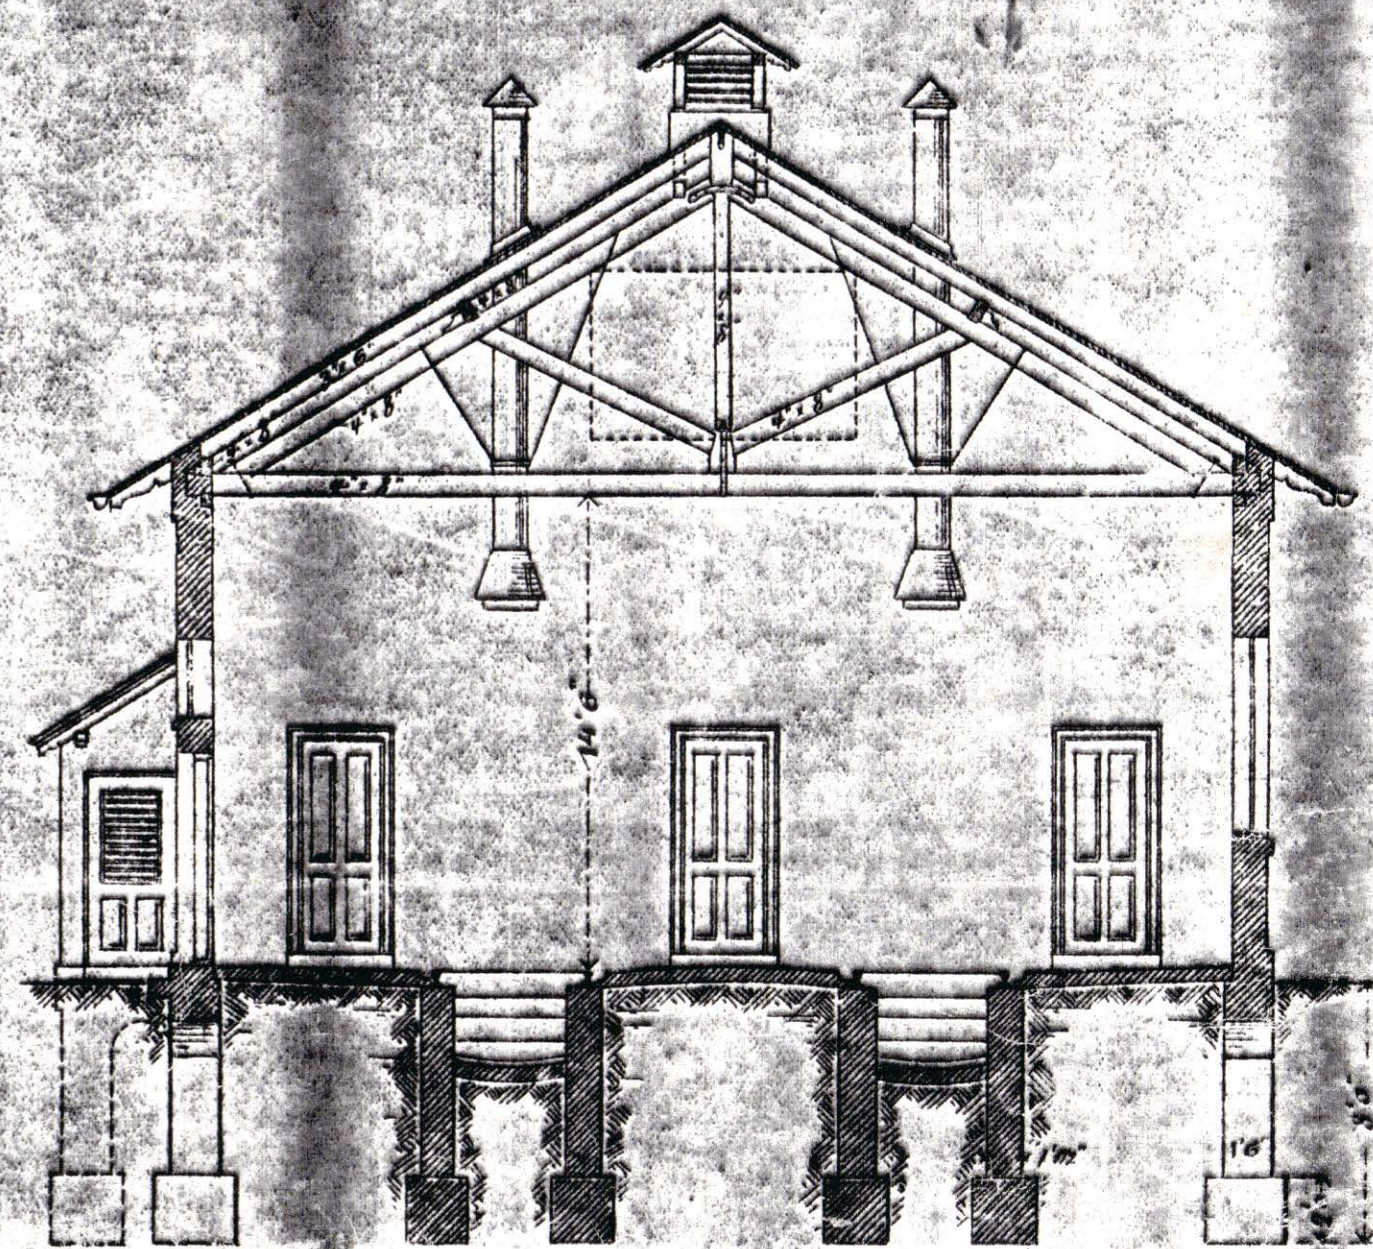


Snit c-d.

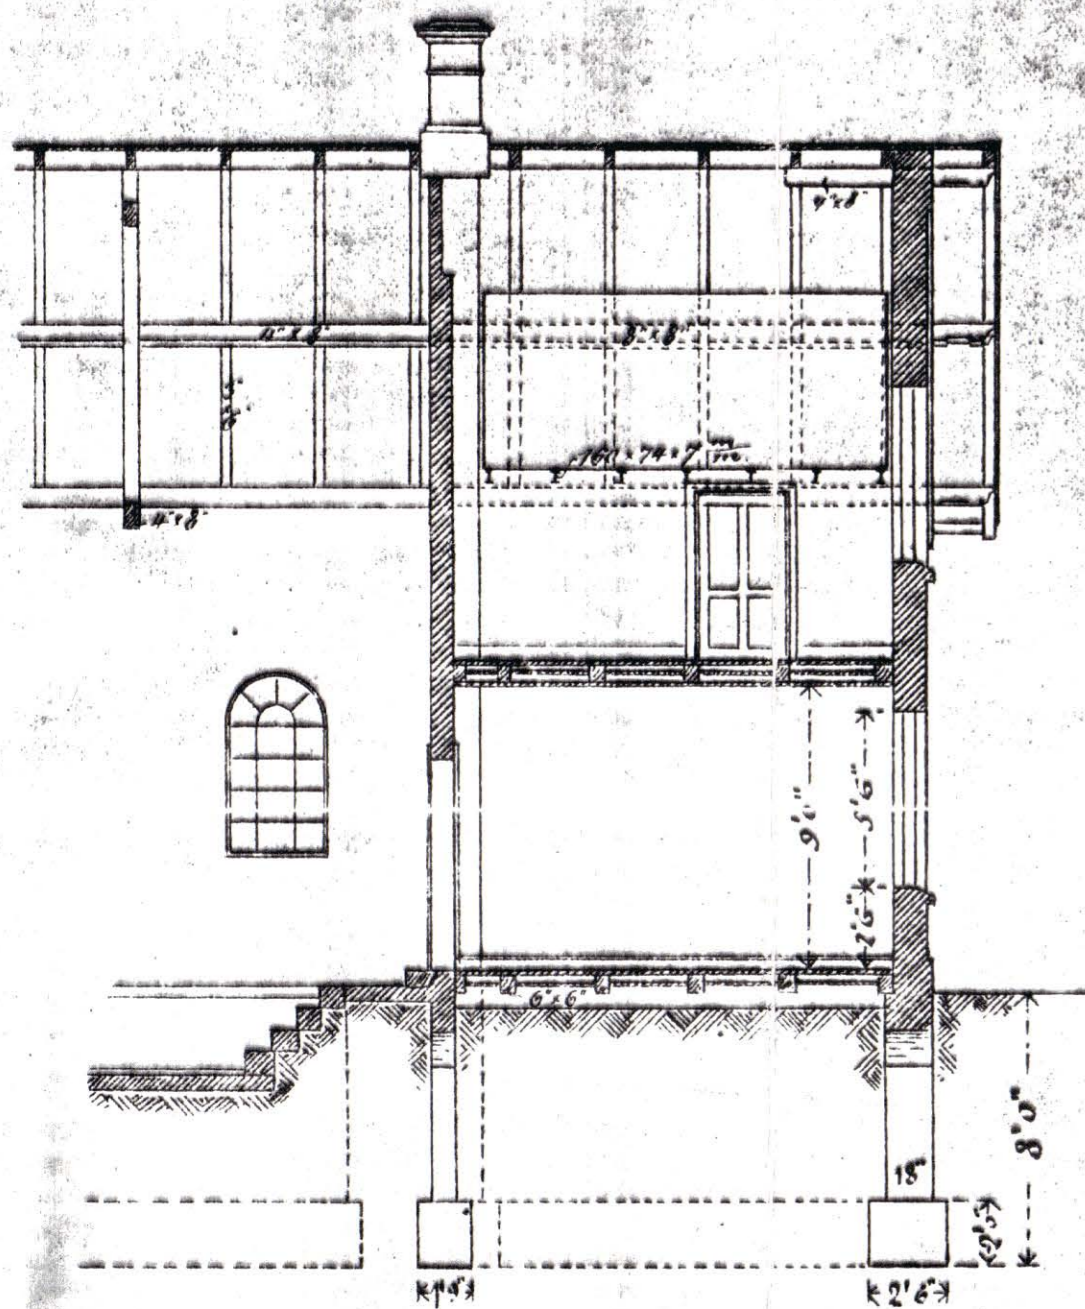

Plan af 1. etagen.

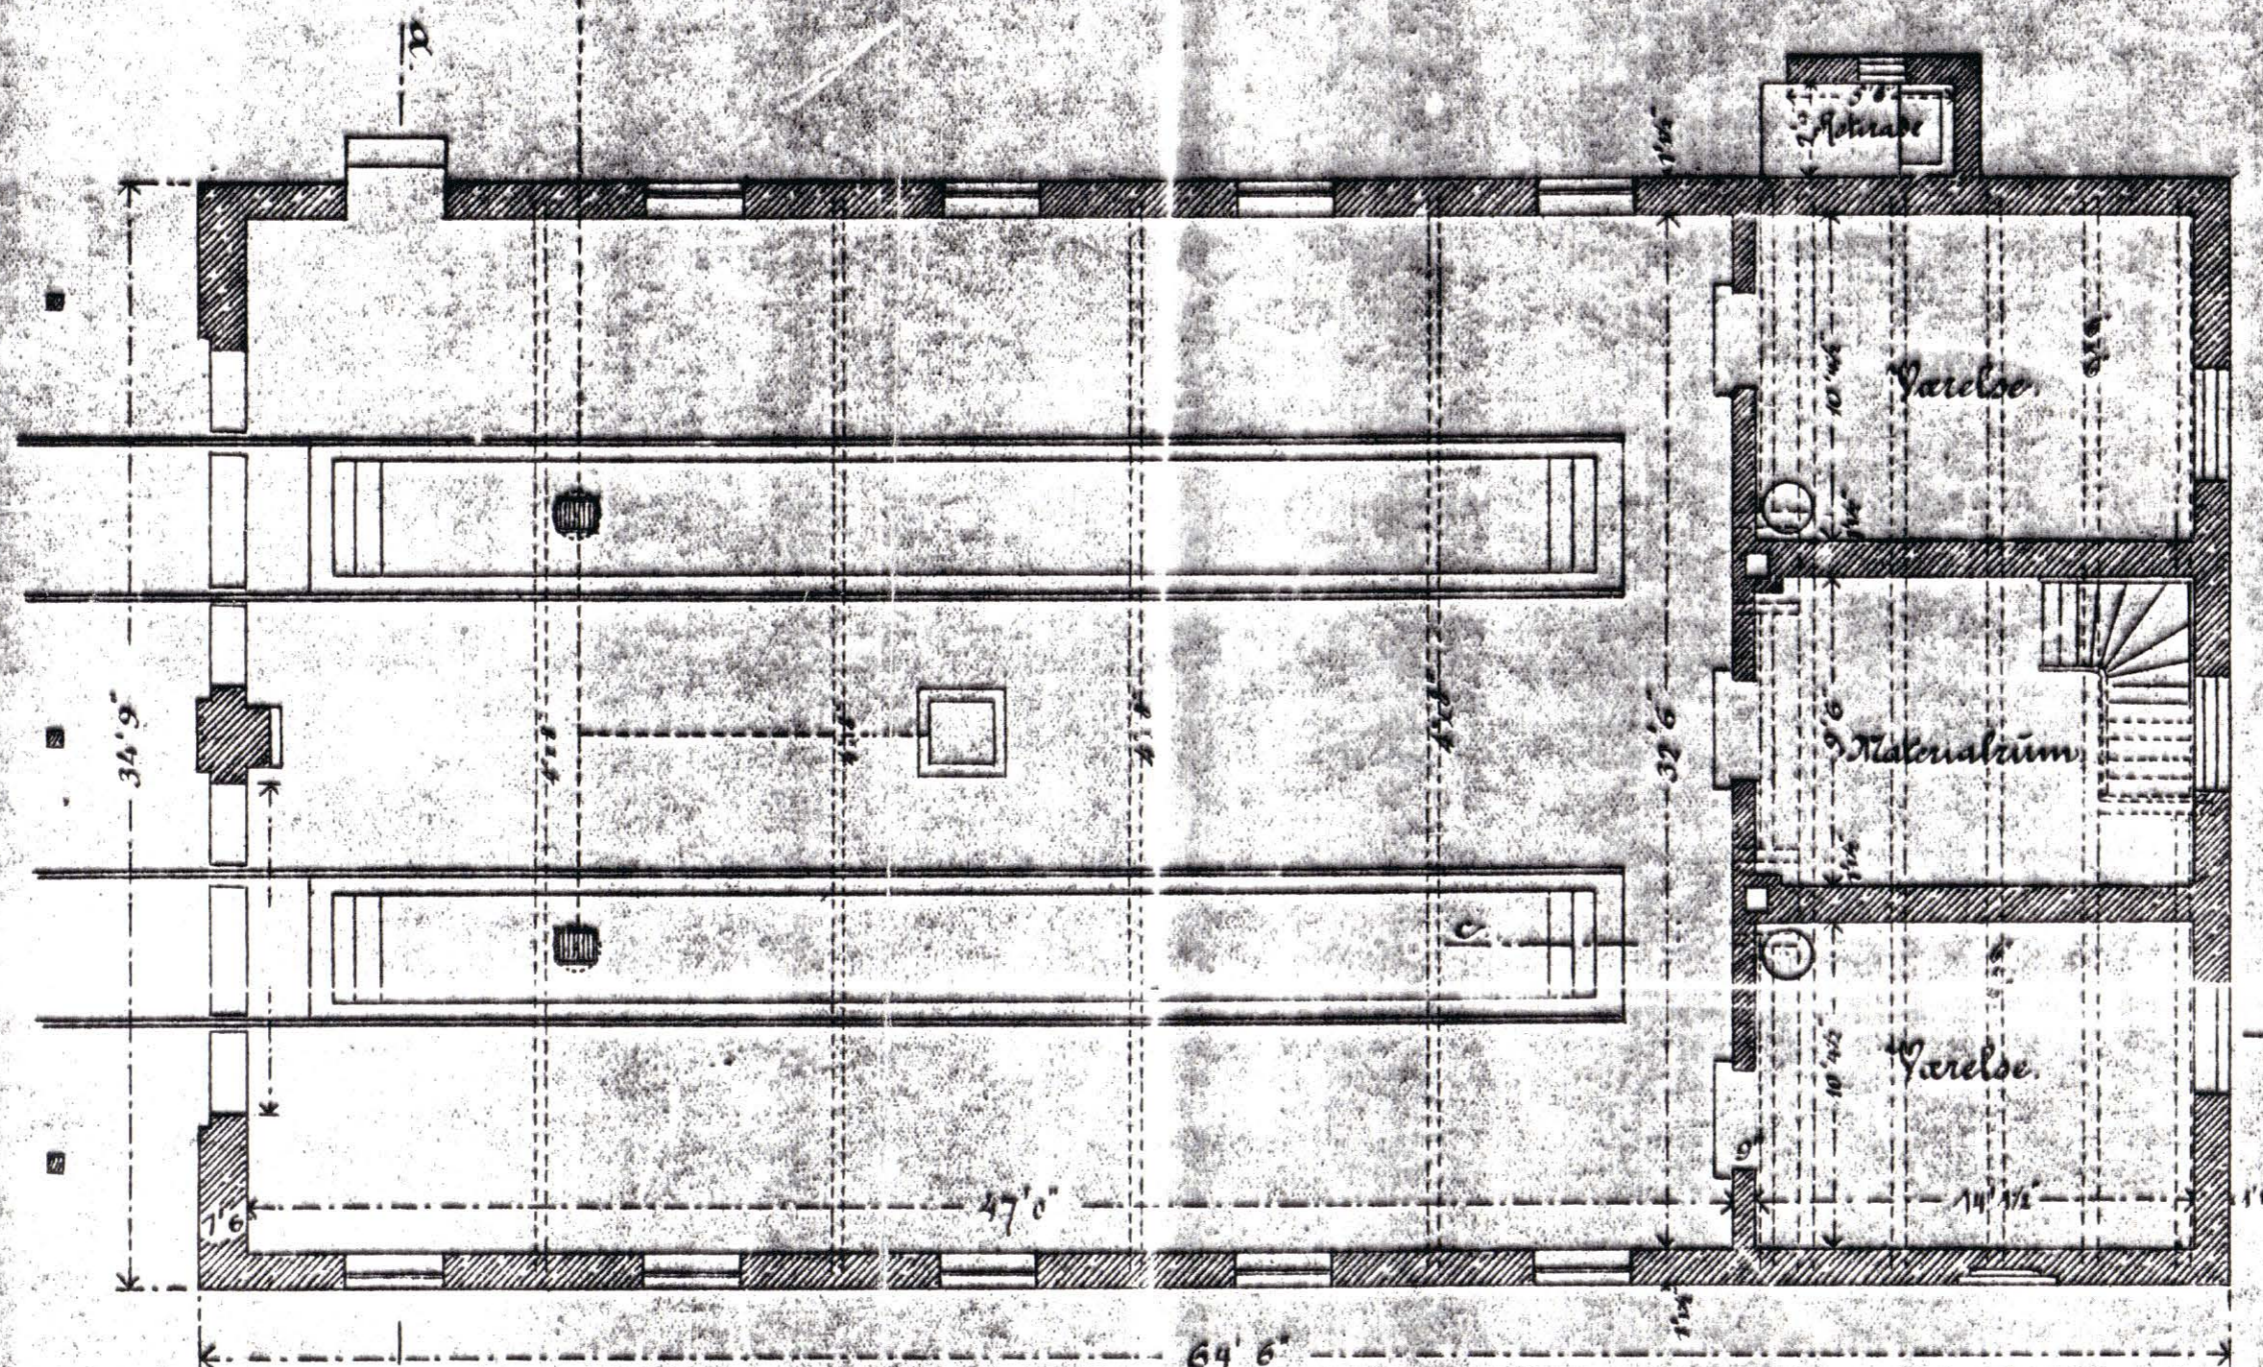

Plan af 2. etagen.

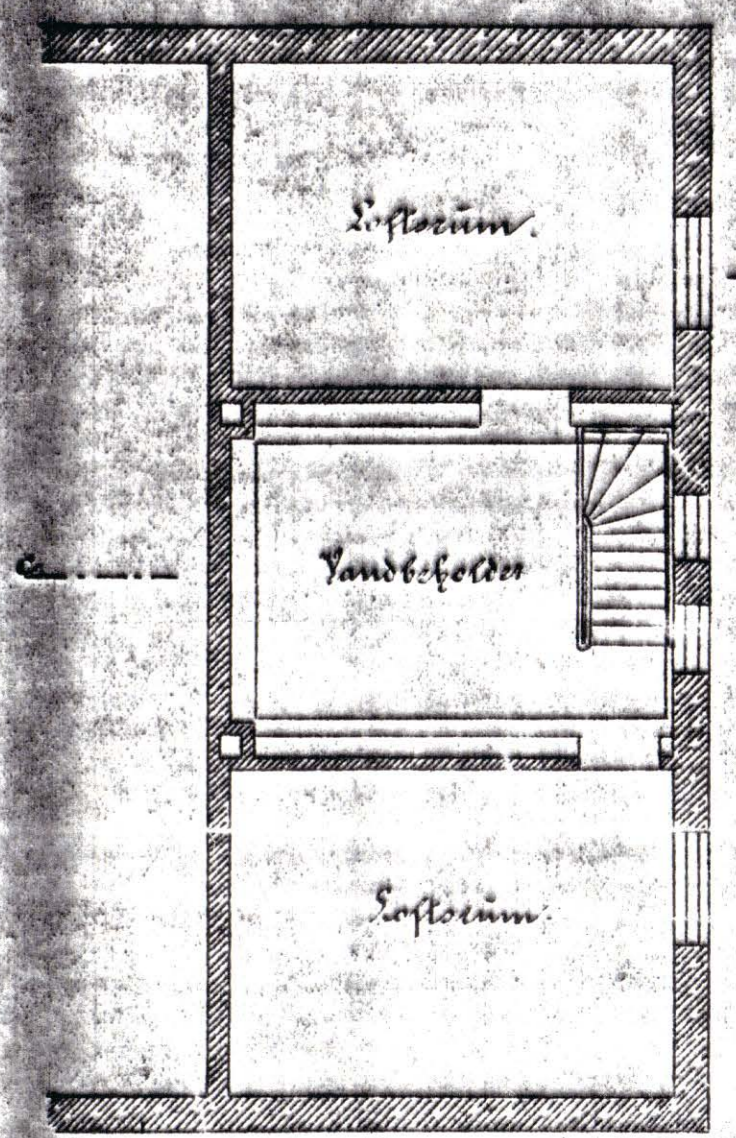

1:75.



*Handwritten signature and date: Th. Arboe 1870*