

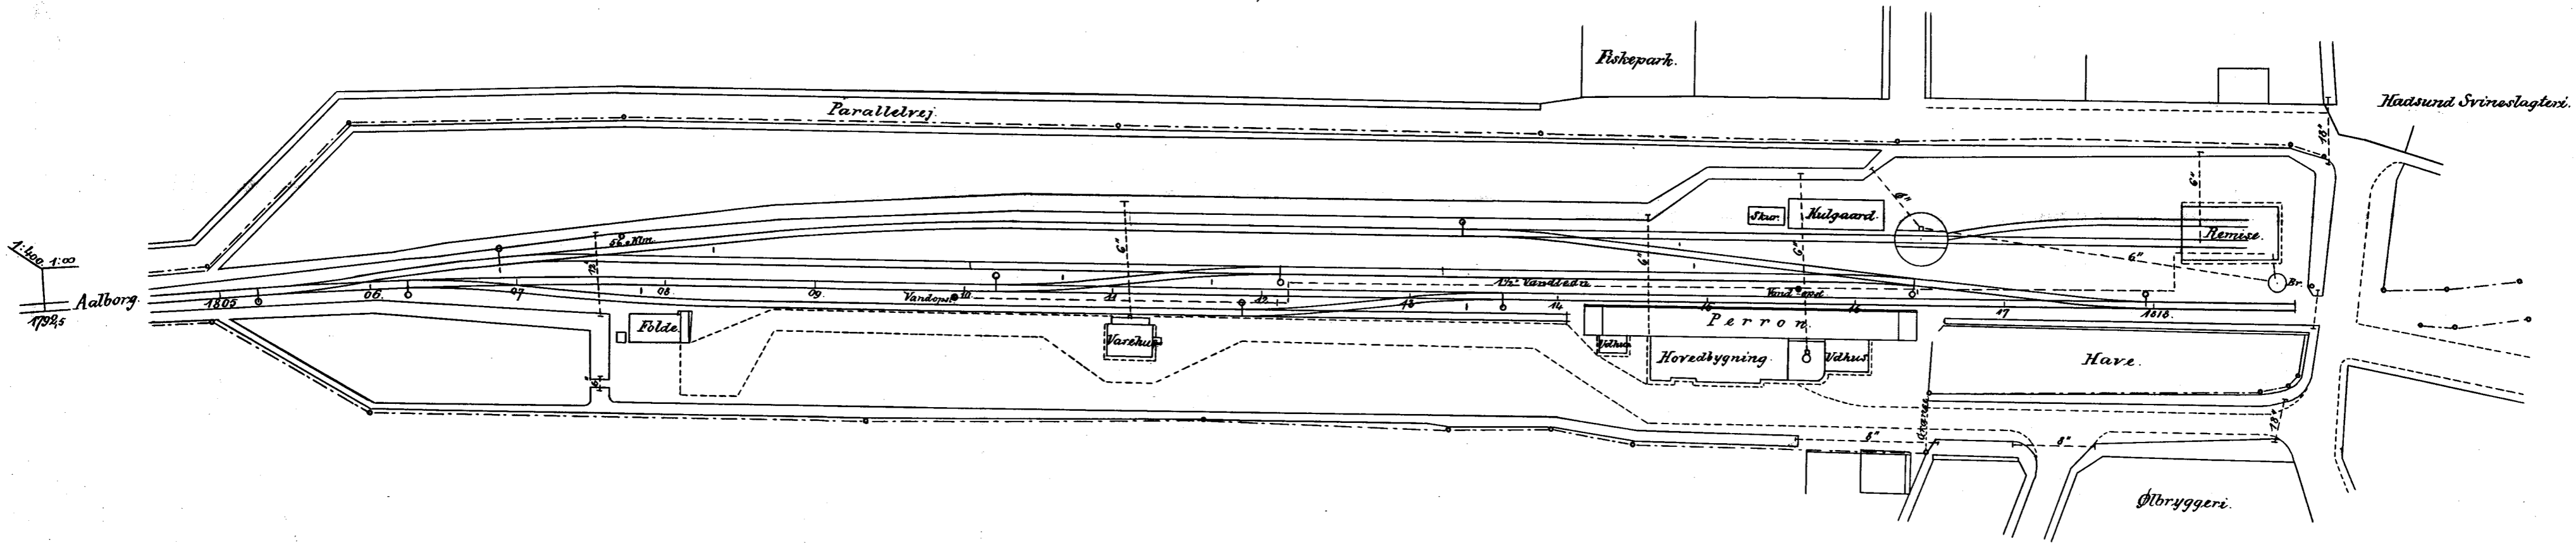
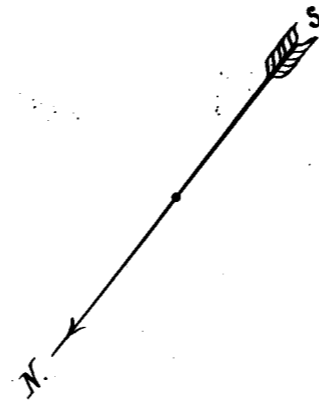


Hadsund Station.

Planum 11,50. Skinne 13,00.

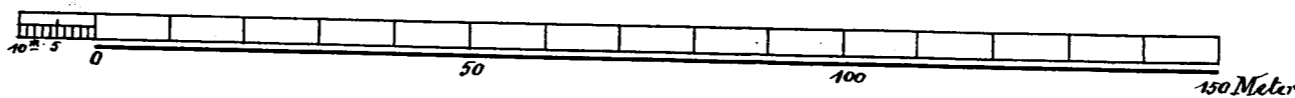

1:1000.

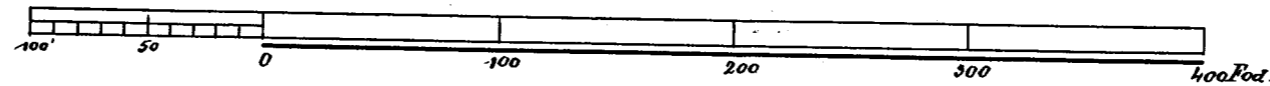

Opmaalt i Juli 1903.
Kjip.