



Asaa - Ørsø - Dronninglund Jernbane.

Asaa Station.


Remise.

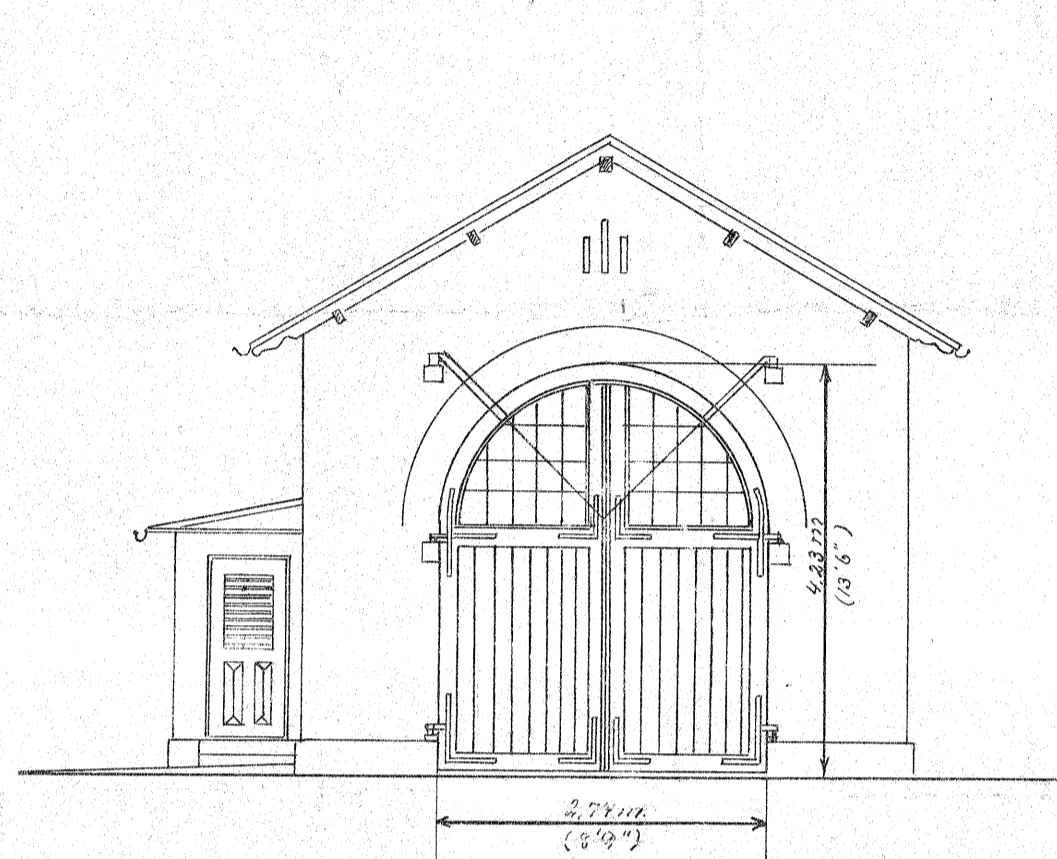


Gortfacade.

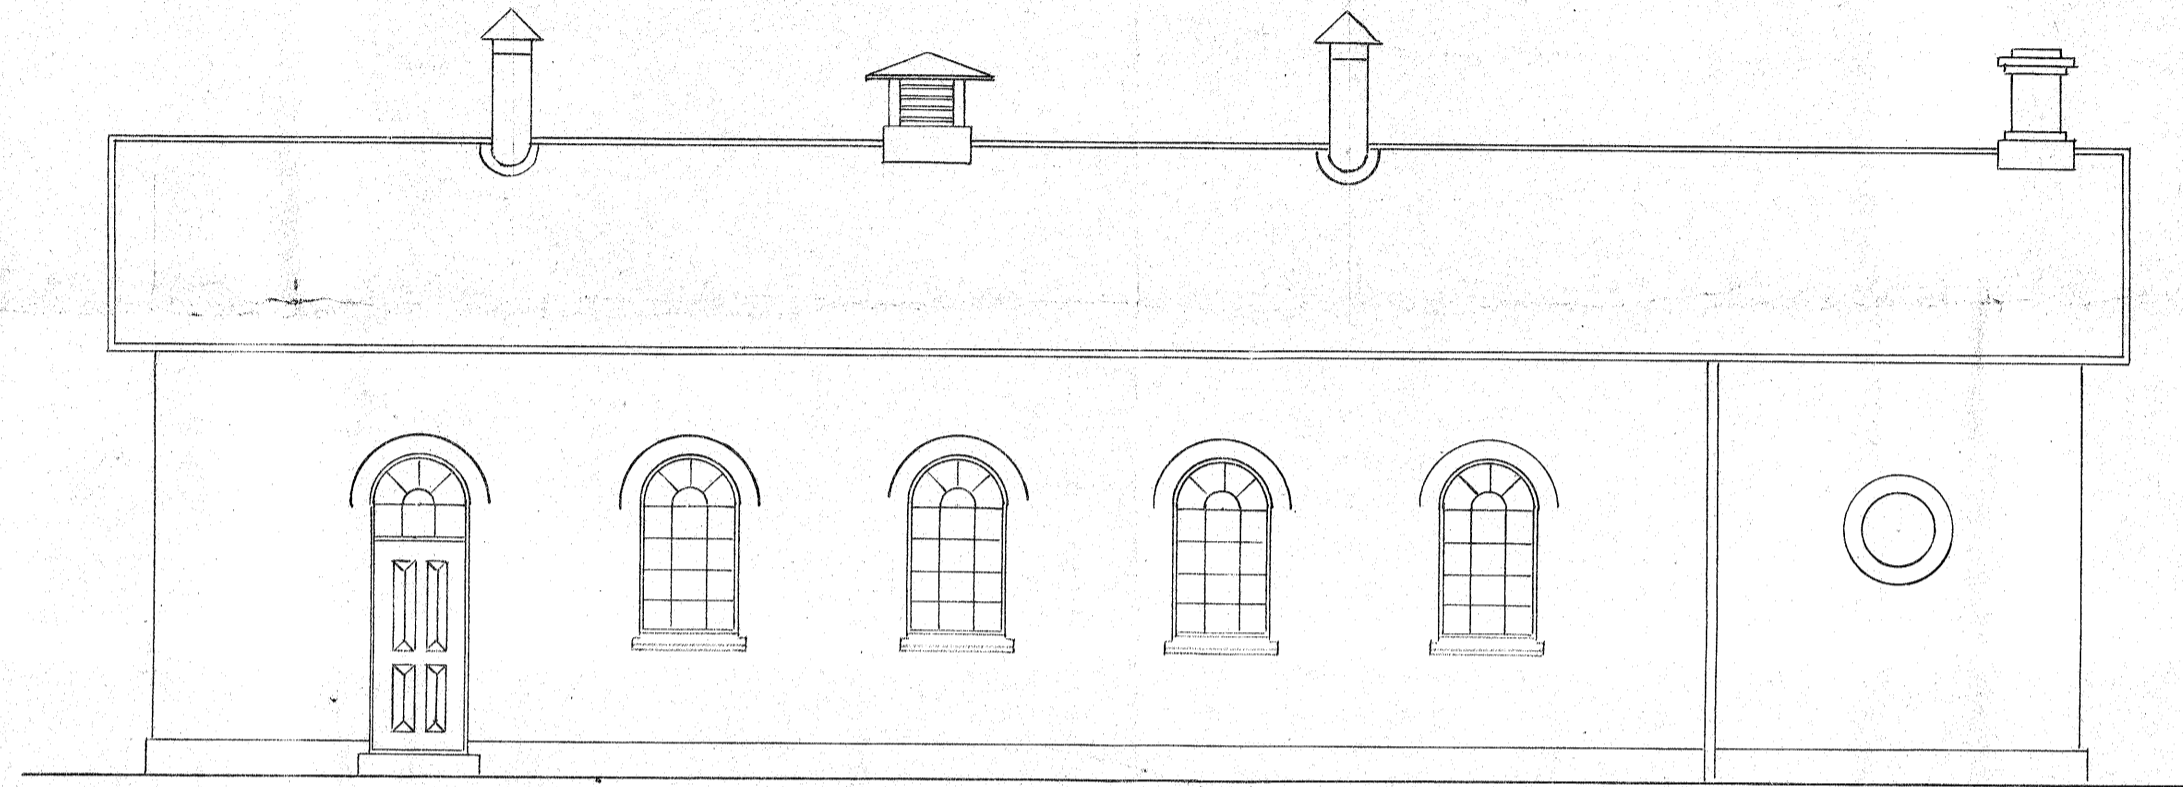

Facade.



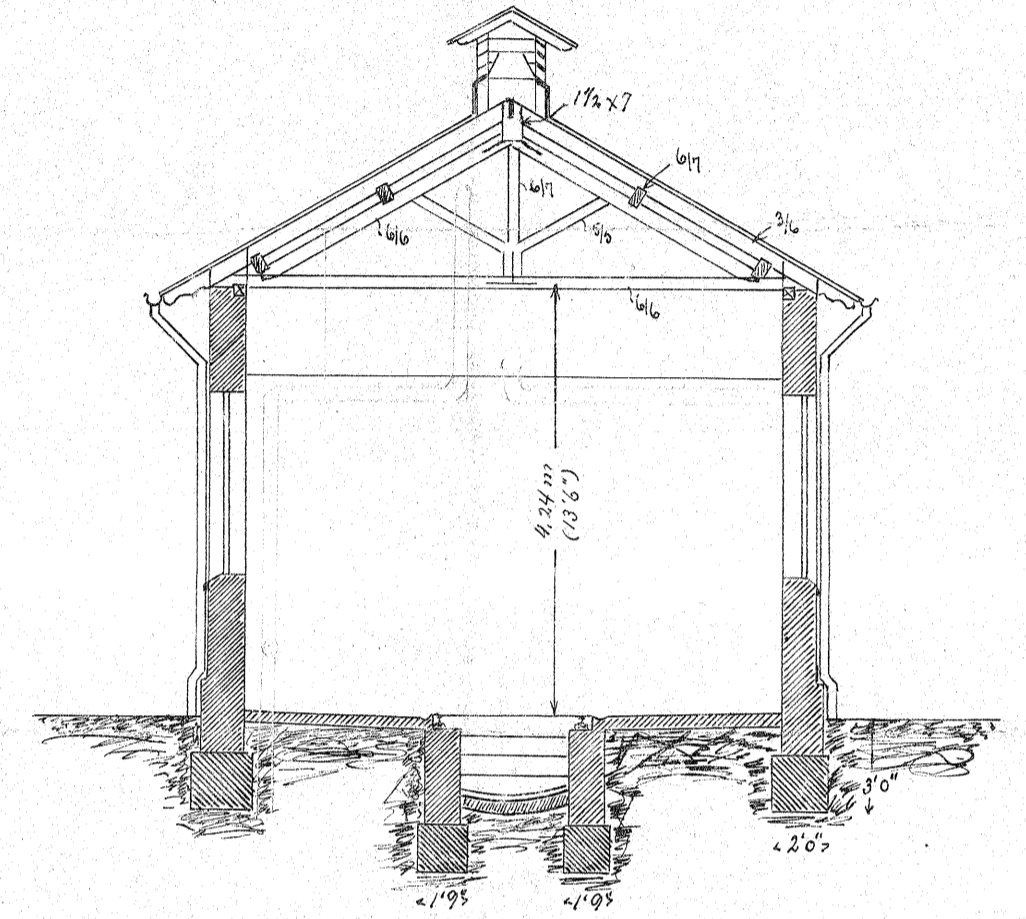


Snit a-a.

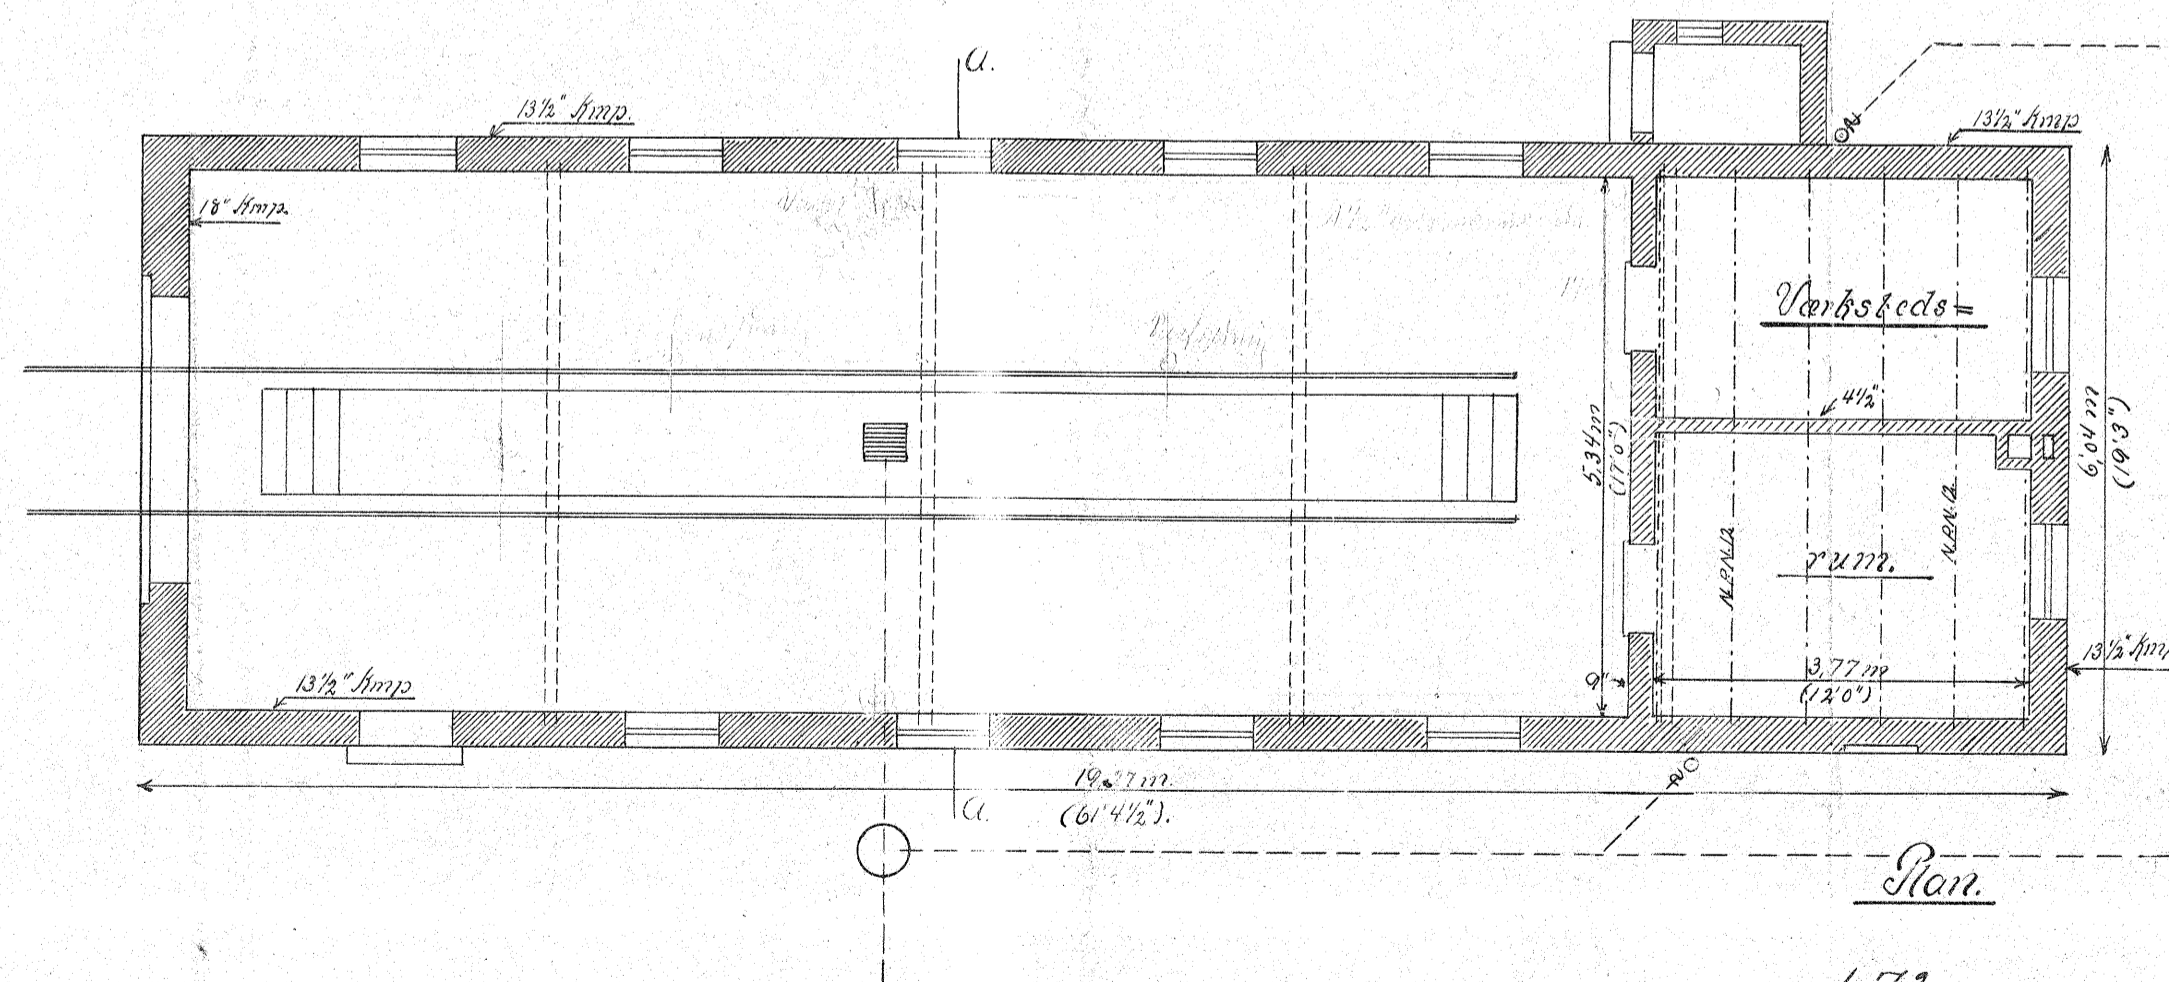

Plan.

1:72.

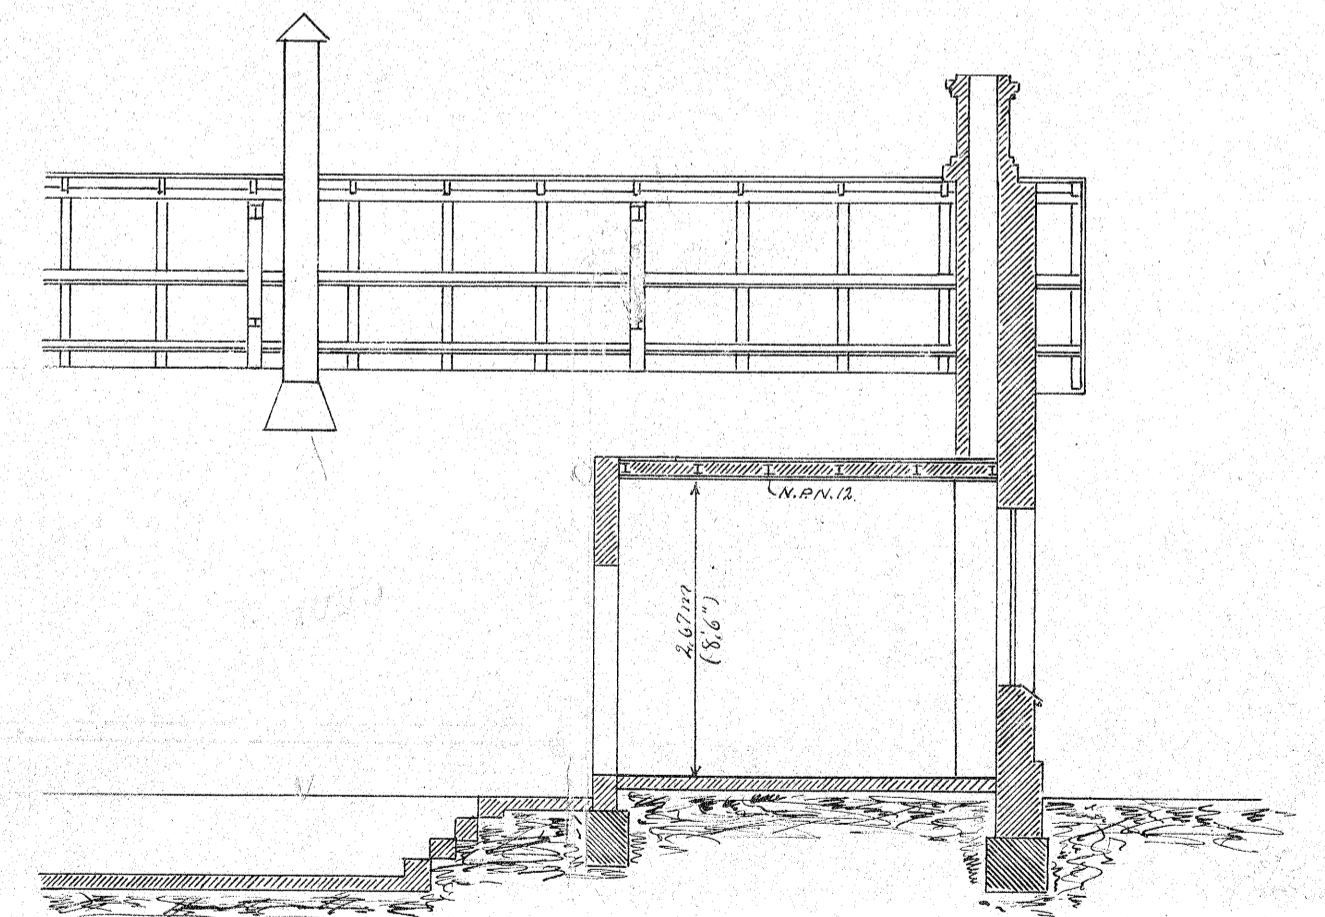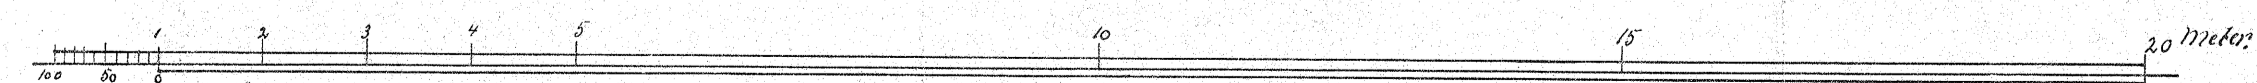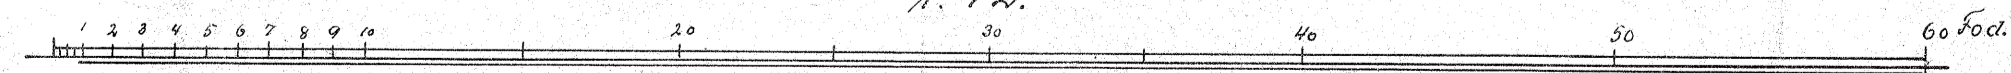

Langdesnit.

Carlsborg i maj 1914.  
H. Haastrom.