

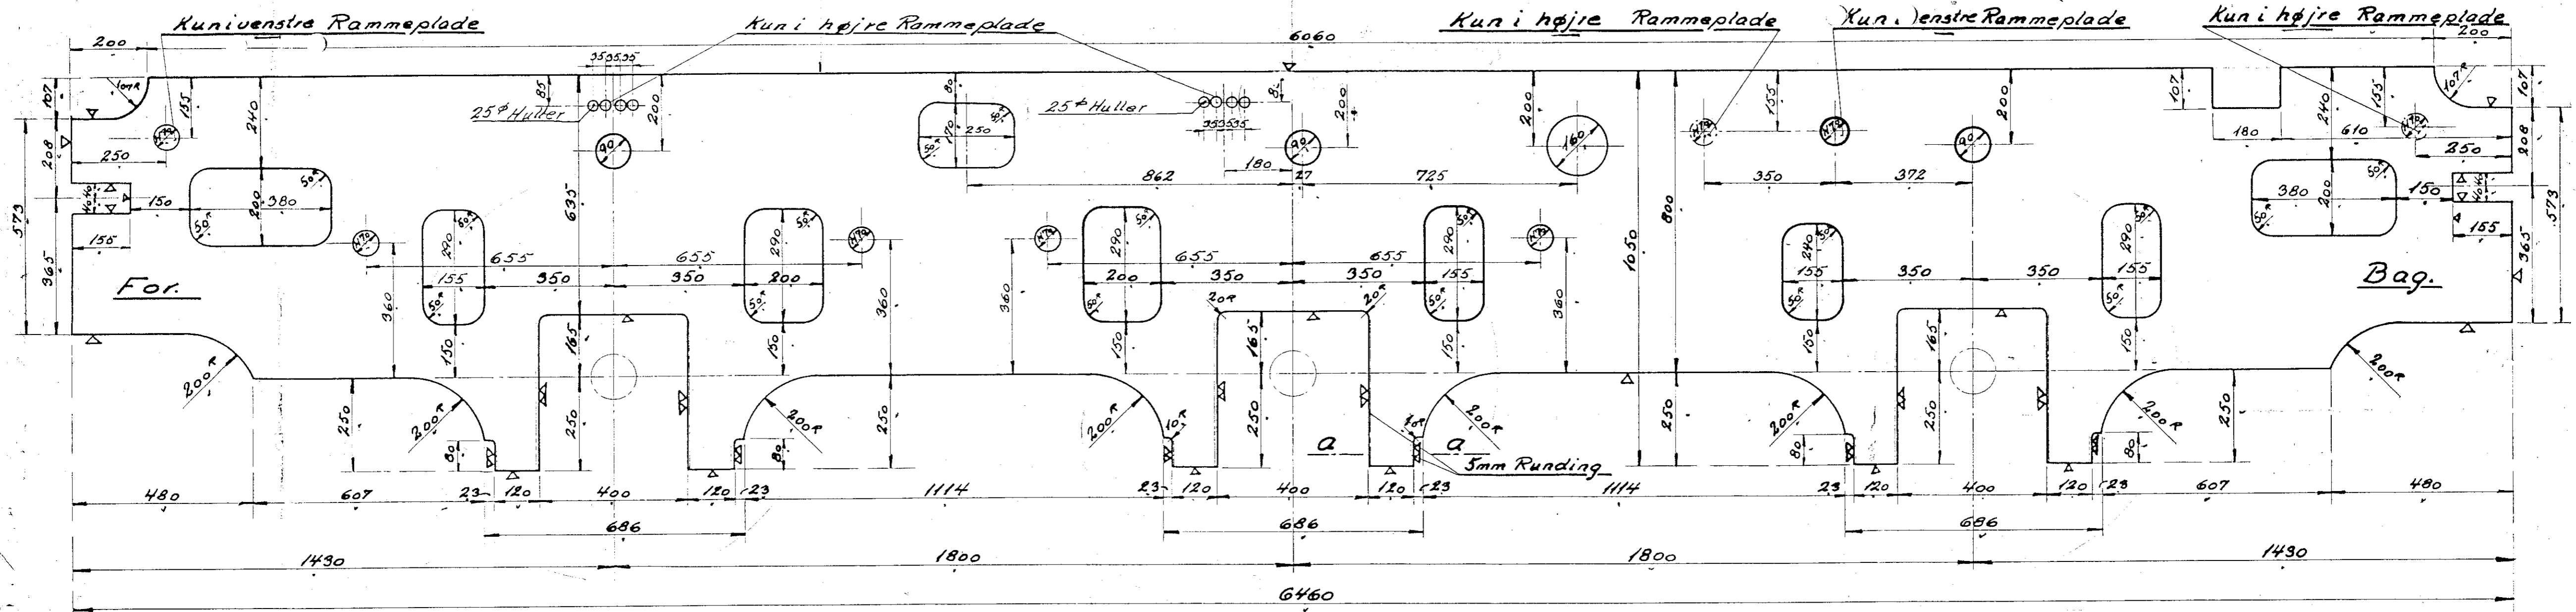


51600.

1	2	Rammeplade	Fluss jern	6300 x 1100 x 14
---	---	------------	---------------	---------------------

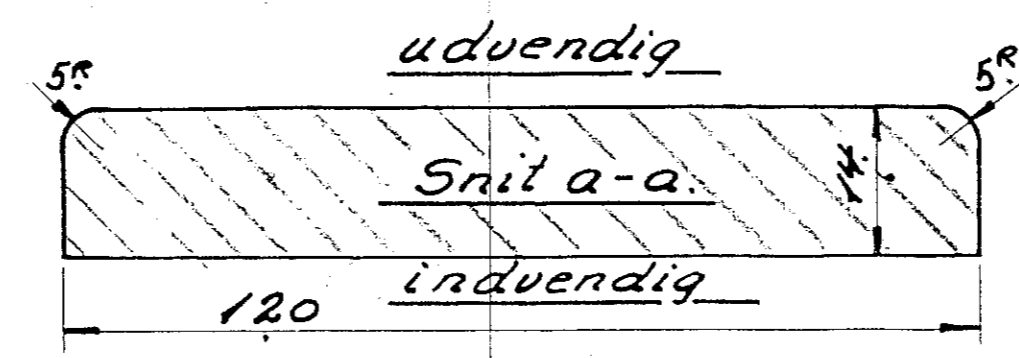

Venstre Rammeplade set uduendig fra

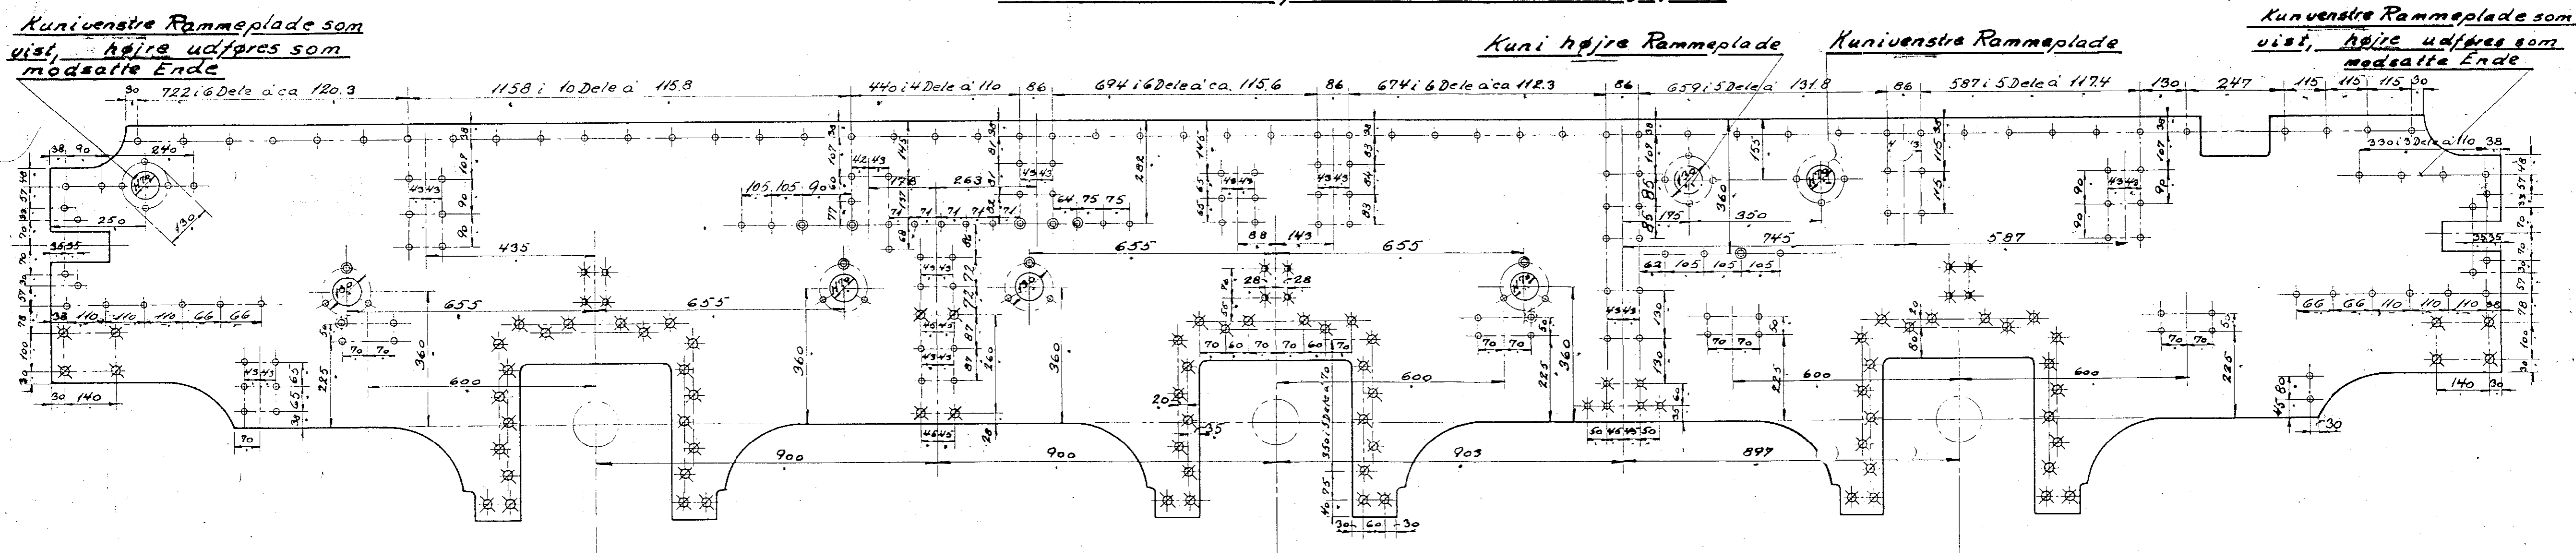

- ✱ 5/8" Bolte
- ⊕ 20# Nagler
- ⊗ 3/4" Pasbolte
- ⊗ 7/8" Pasbolte

<u>Rammestikke og Borestabeton.</u>		
Diesel-el-205 H.K. Motorlote		
5/10		
19/10 1930	1:10	116L-8.03