


— RINGSTED STATION. —




Skinnestok: 37,585. 1:500 Planmåskote: 37,15

Forslag til Höge-Ringsted Banens midlertidige Tilslutning til Ringsted Station.

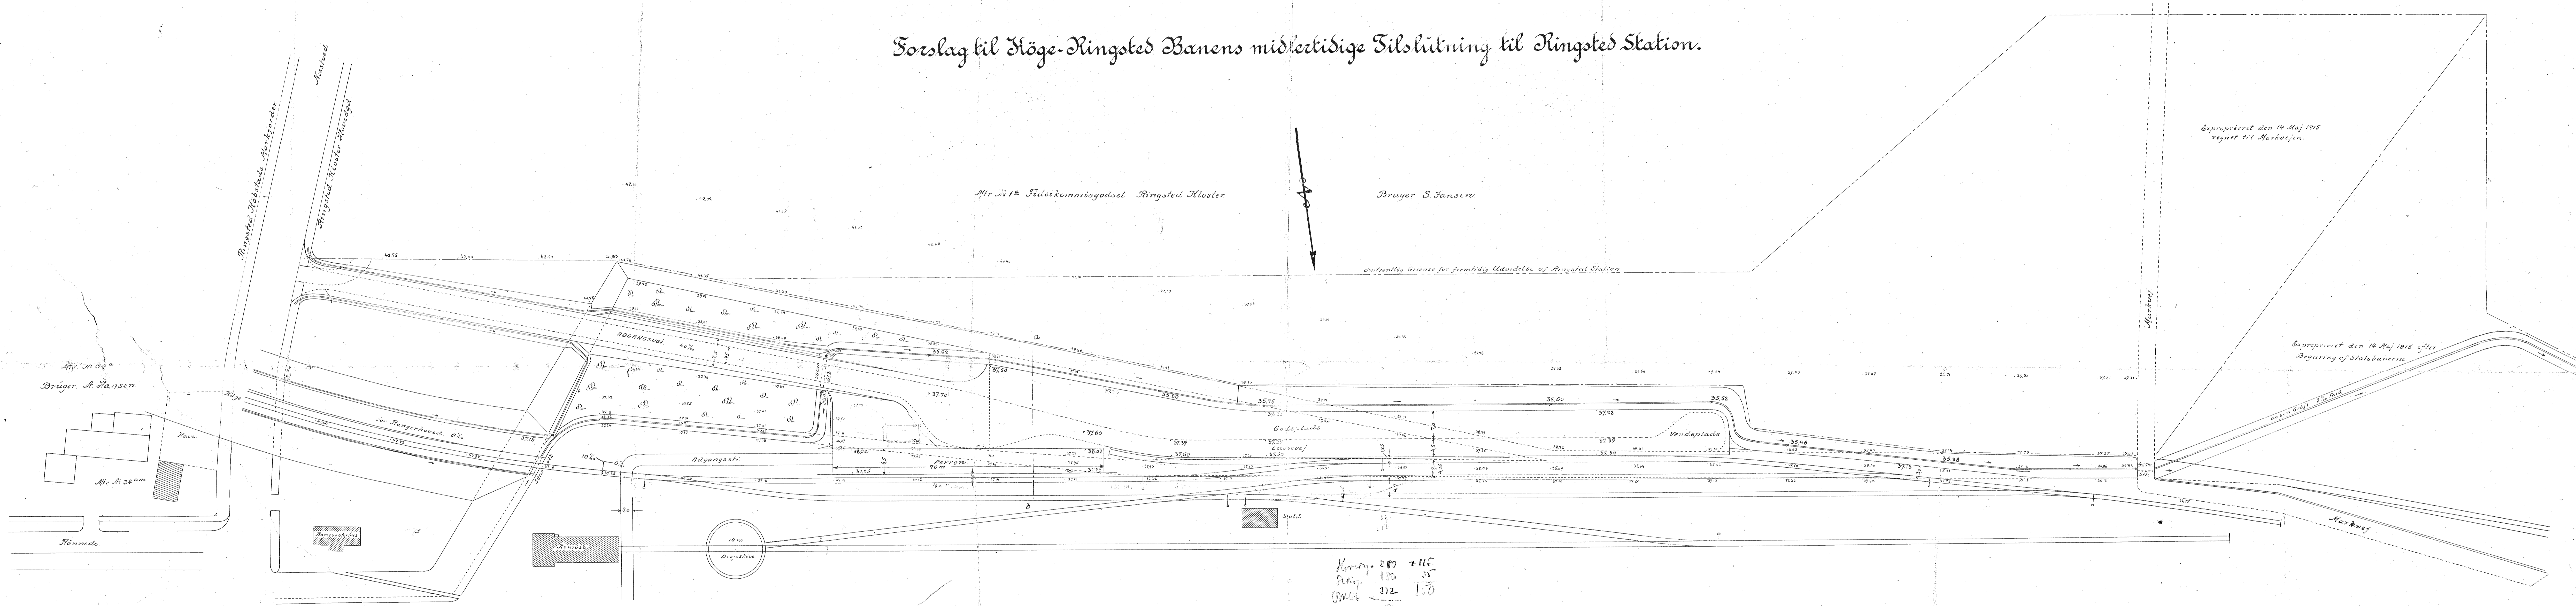

Kurs	280	+115
Præm.	170	5
Omst.	312	170
	772	
	922	

Snit a-b  
1:100

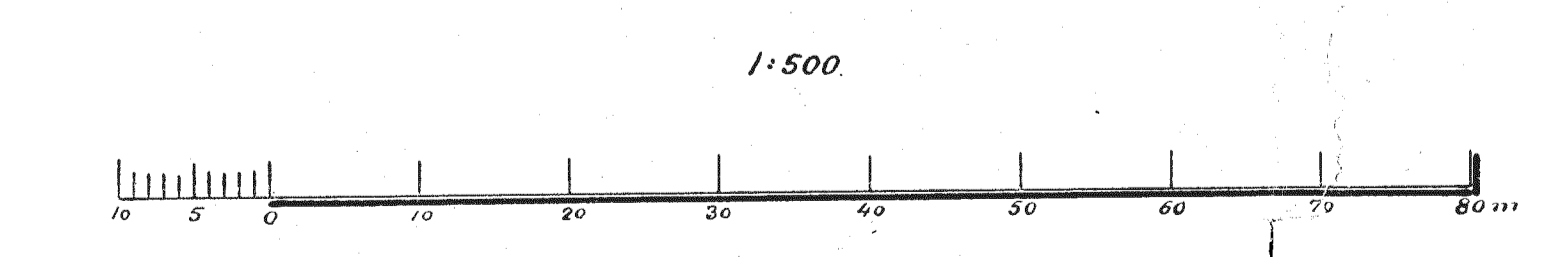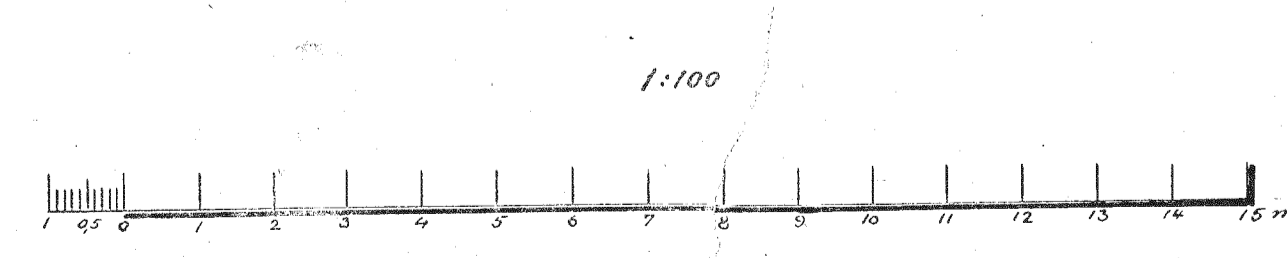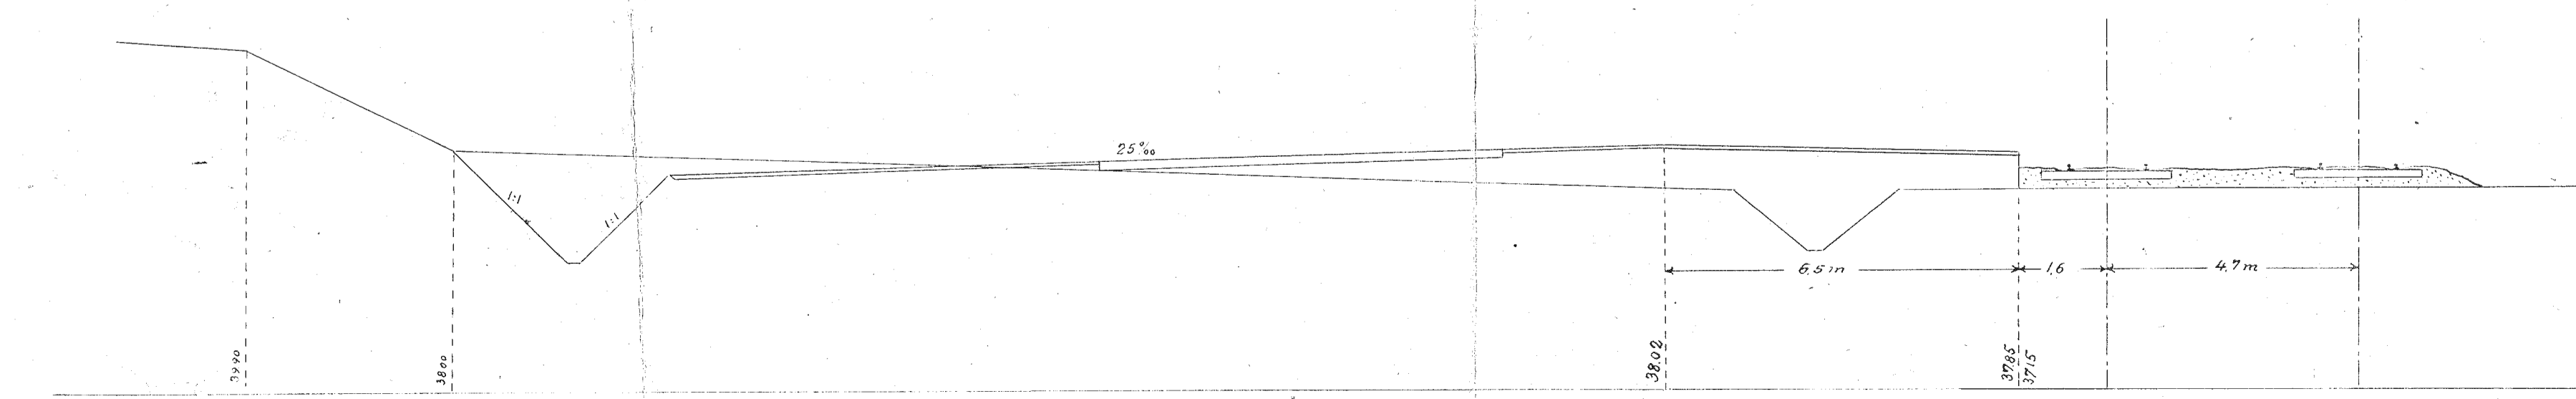

Höge i Oktober 1915.