




Rudkjøbing Station.

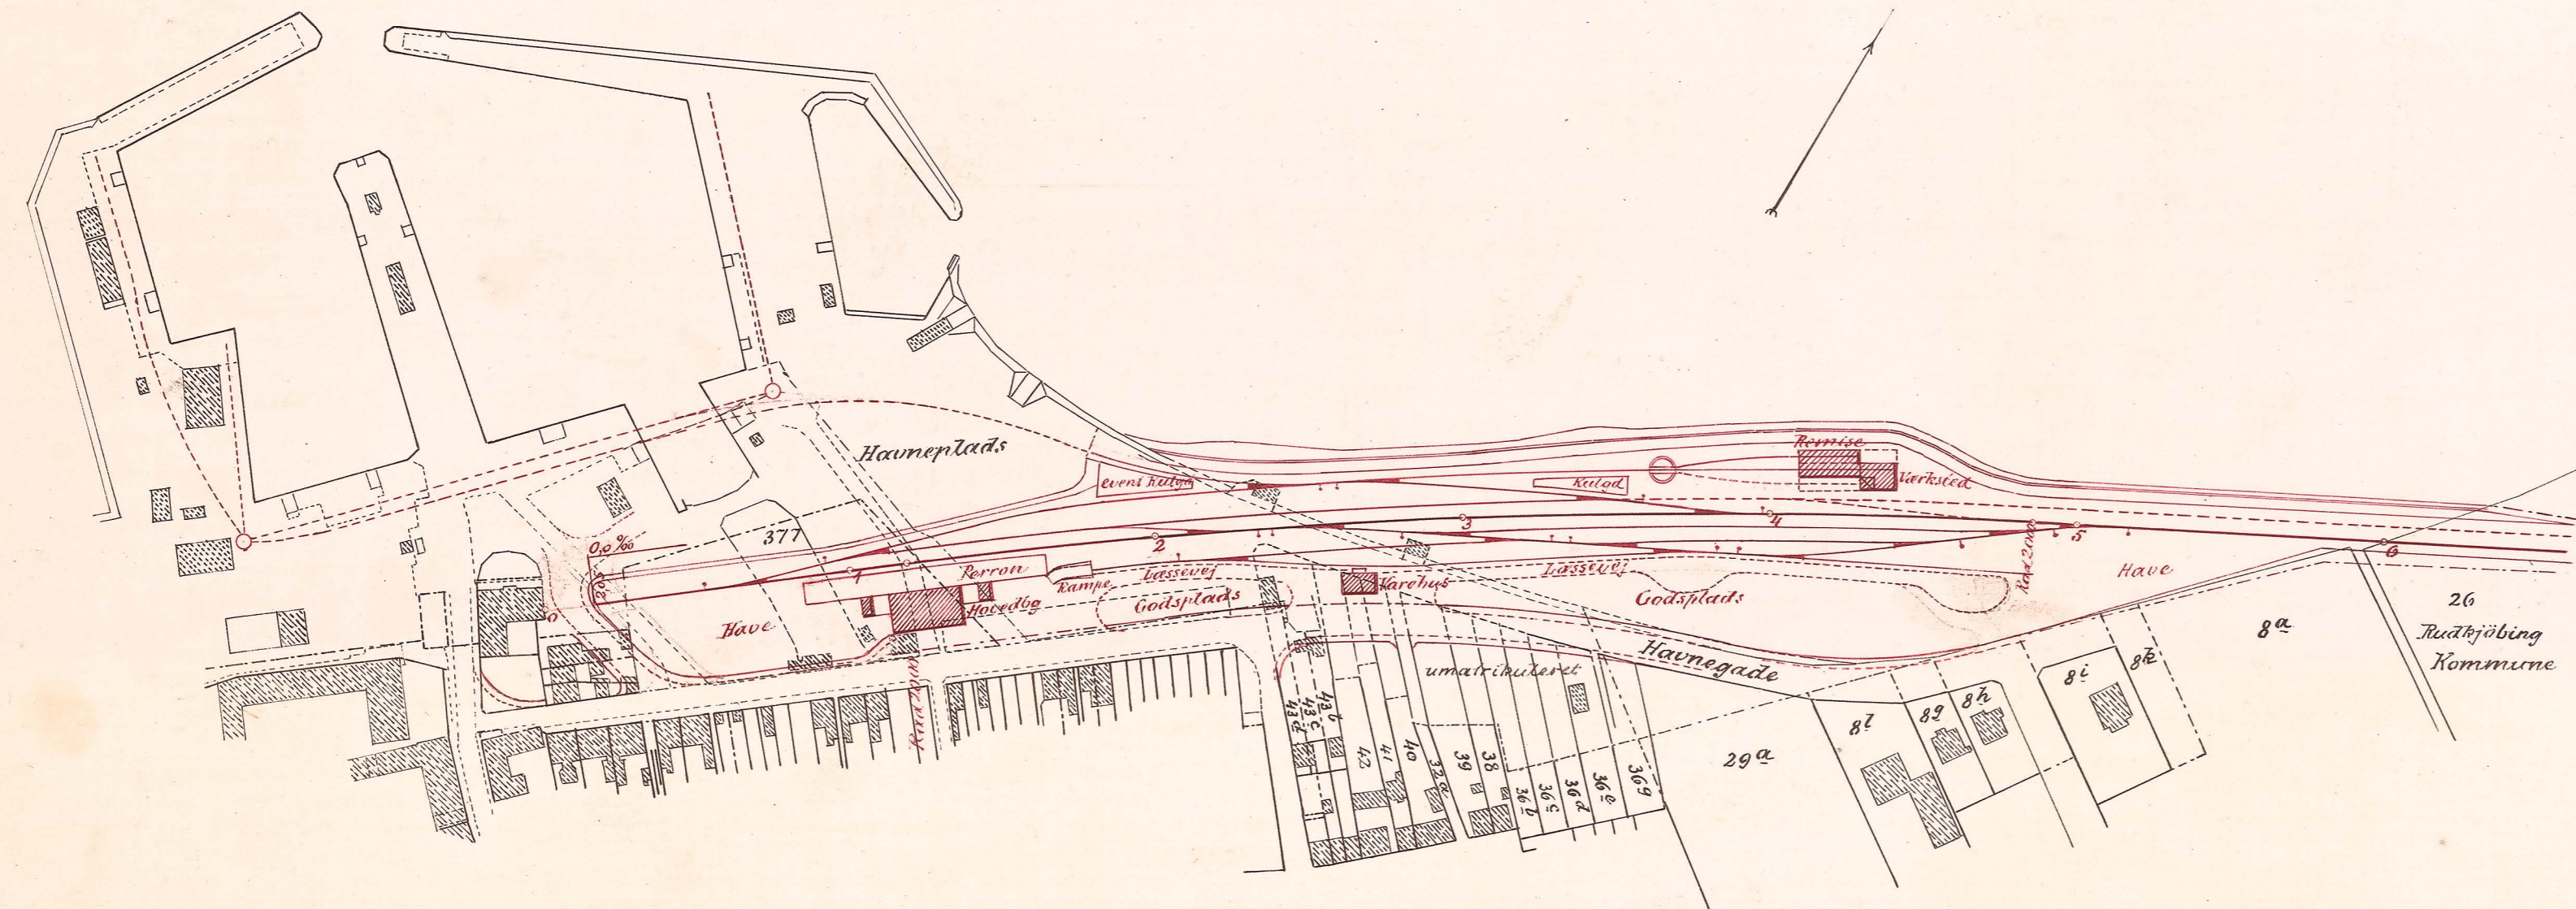


Krogsbjerg Station.

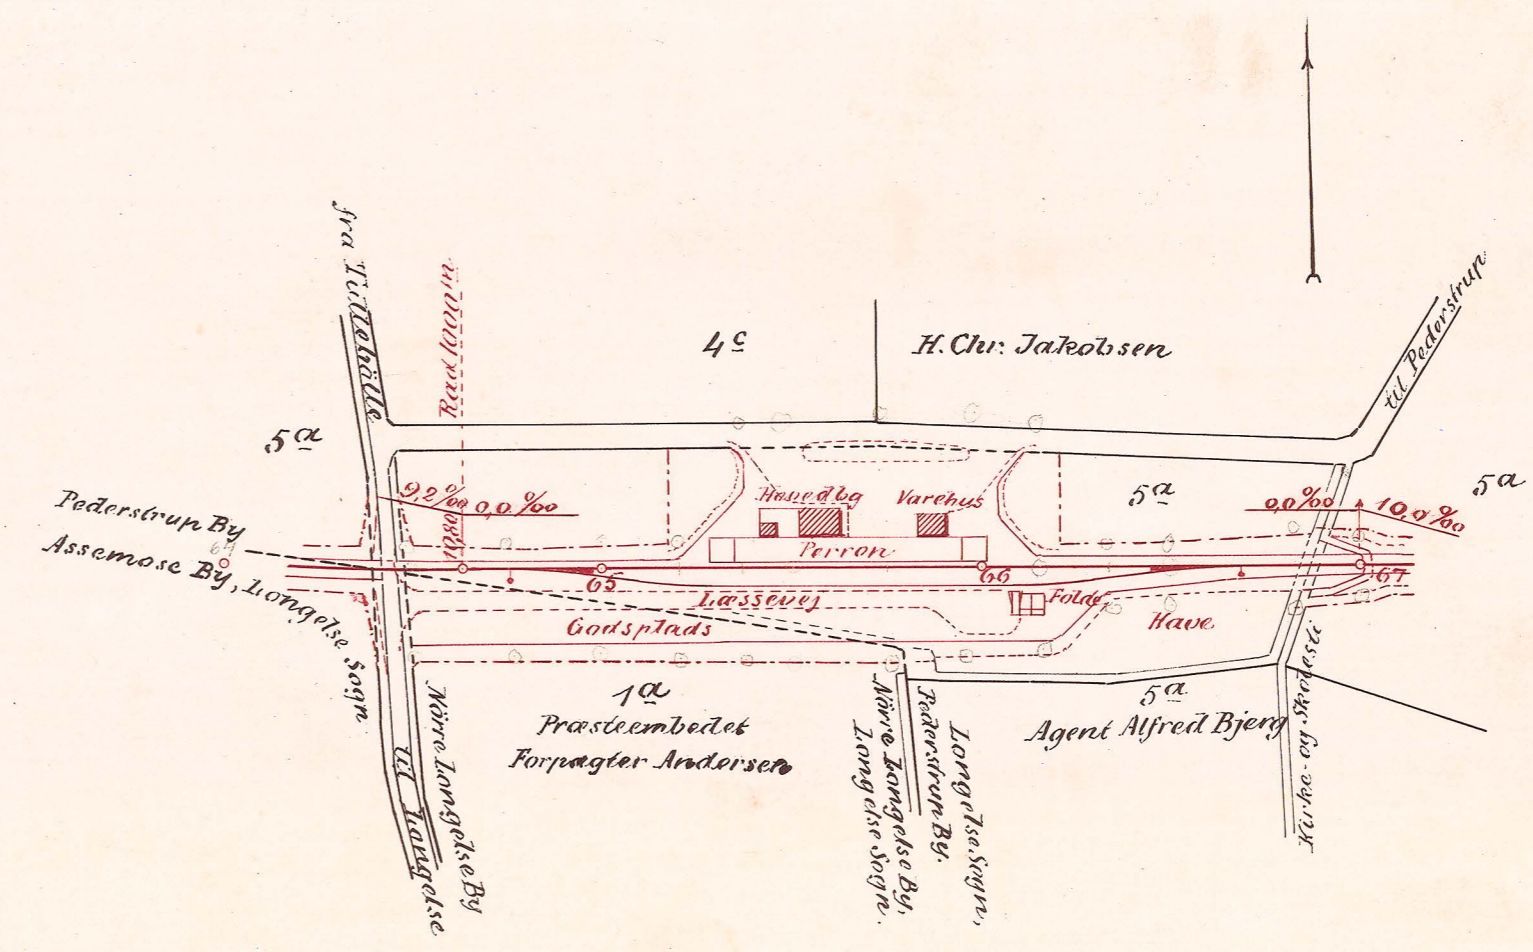


Skröbelöv Station.

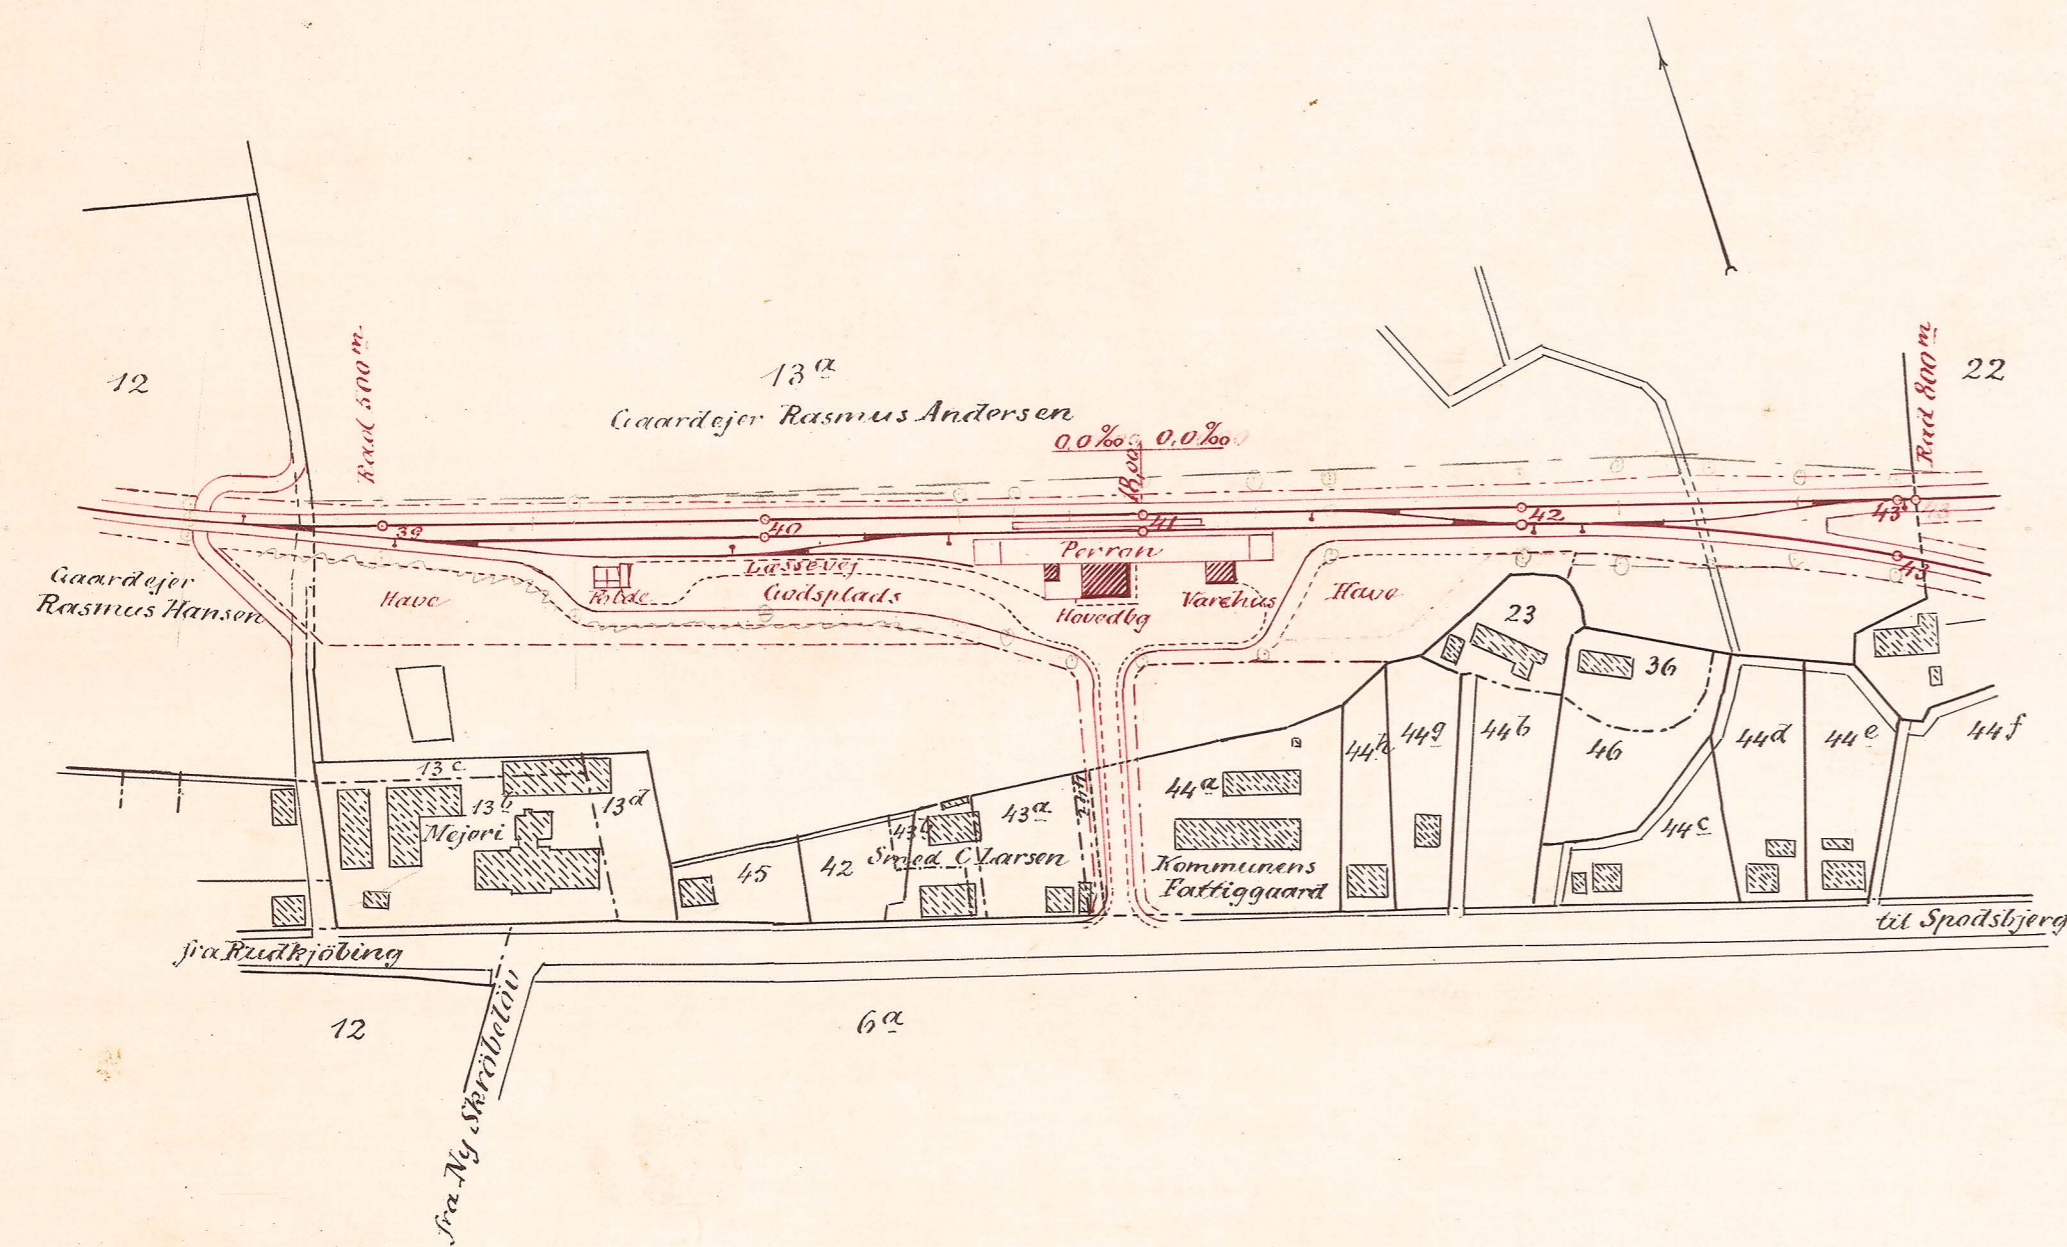

Spodsbjerg Station.

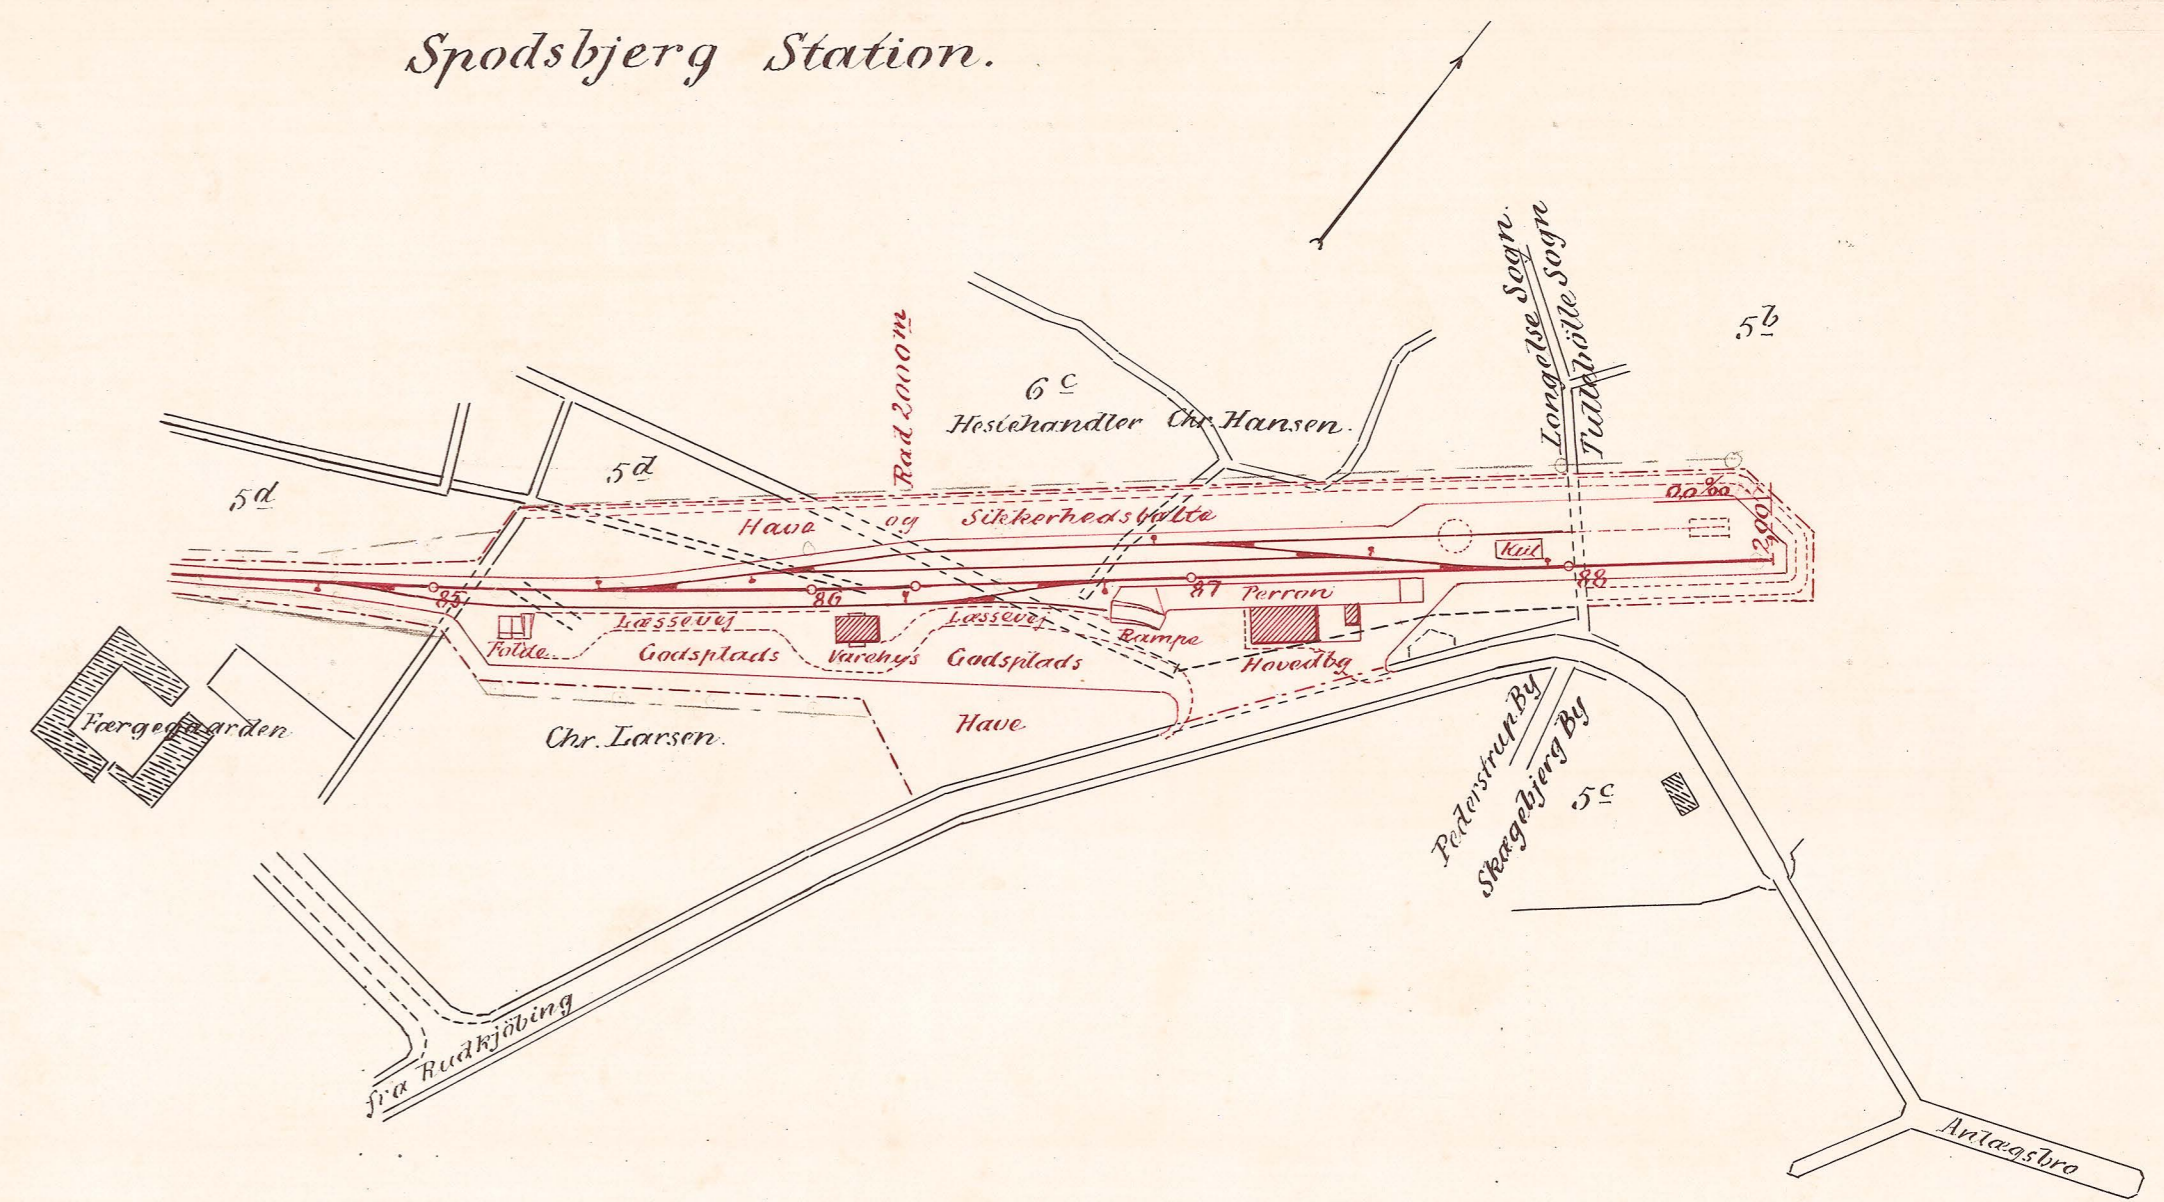

Målestok 1:2000.

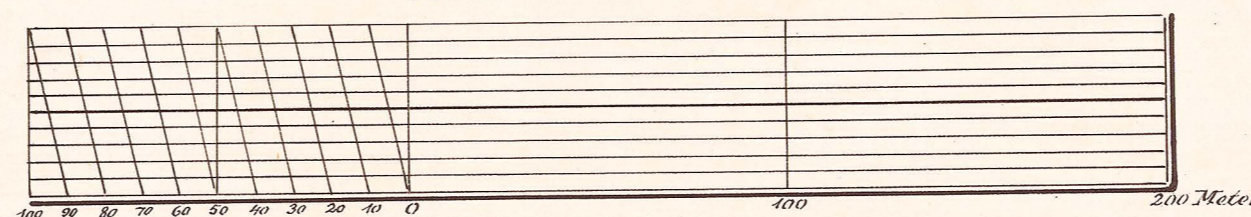

Alfred Lütken