


PLANUMSFORANDRING. ST 16-18.

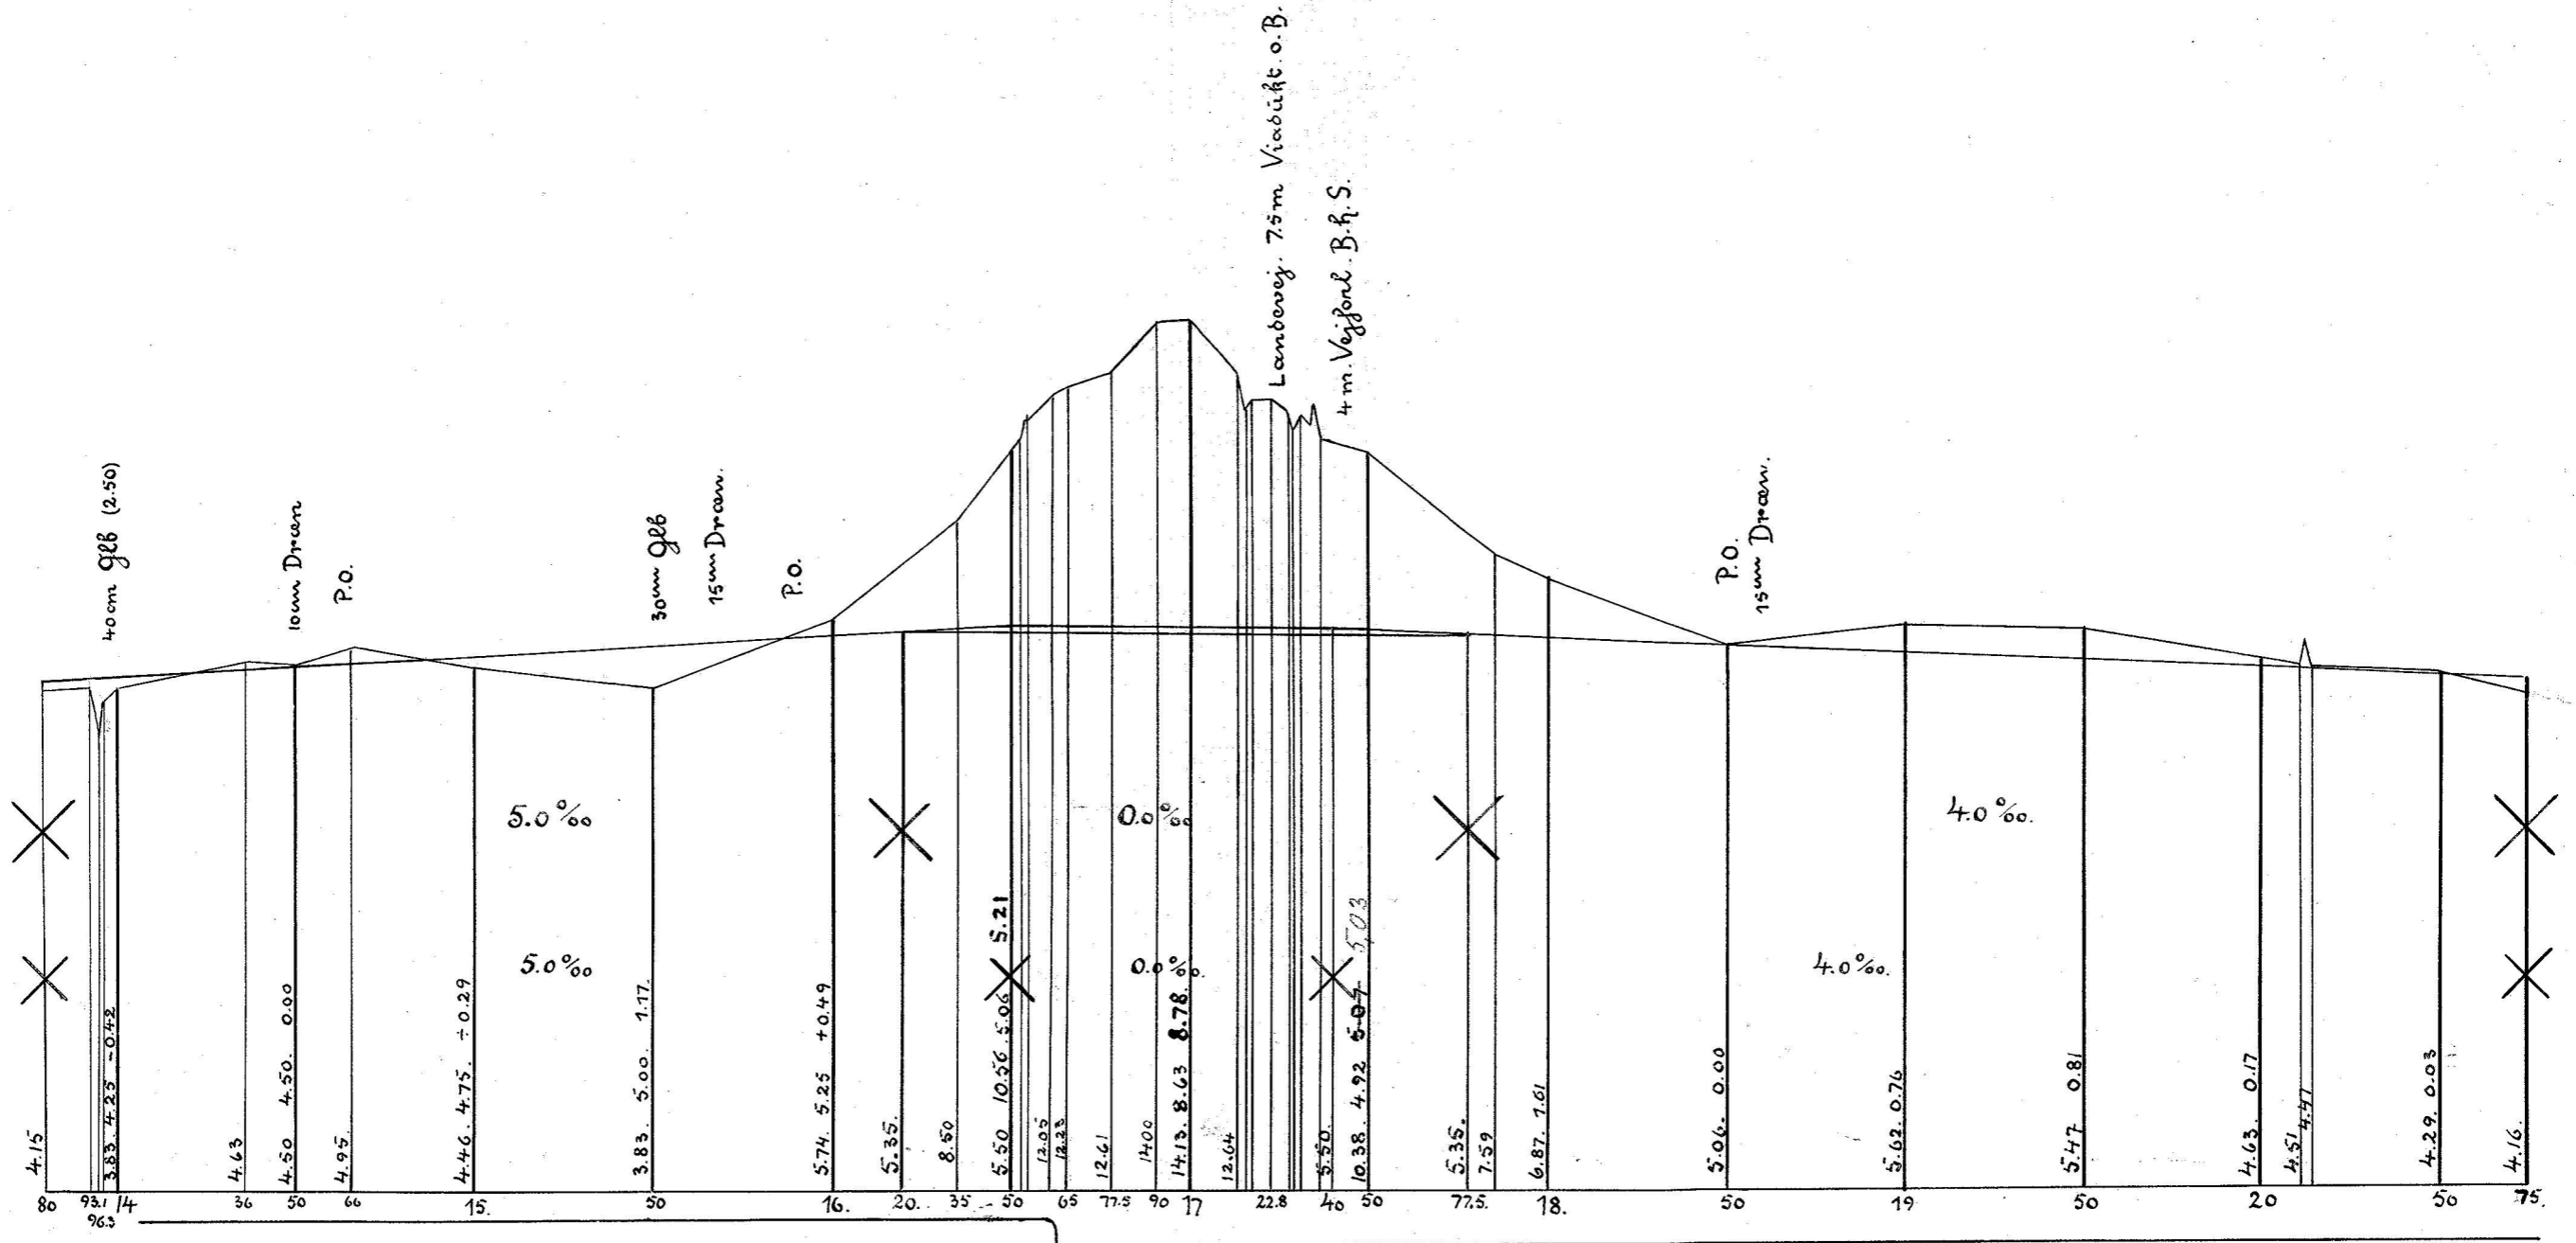

13016

RUDKOBING. JUNI 1910.