


PLANUMSFORANDRING. ST: 57-59.50.

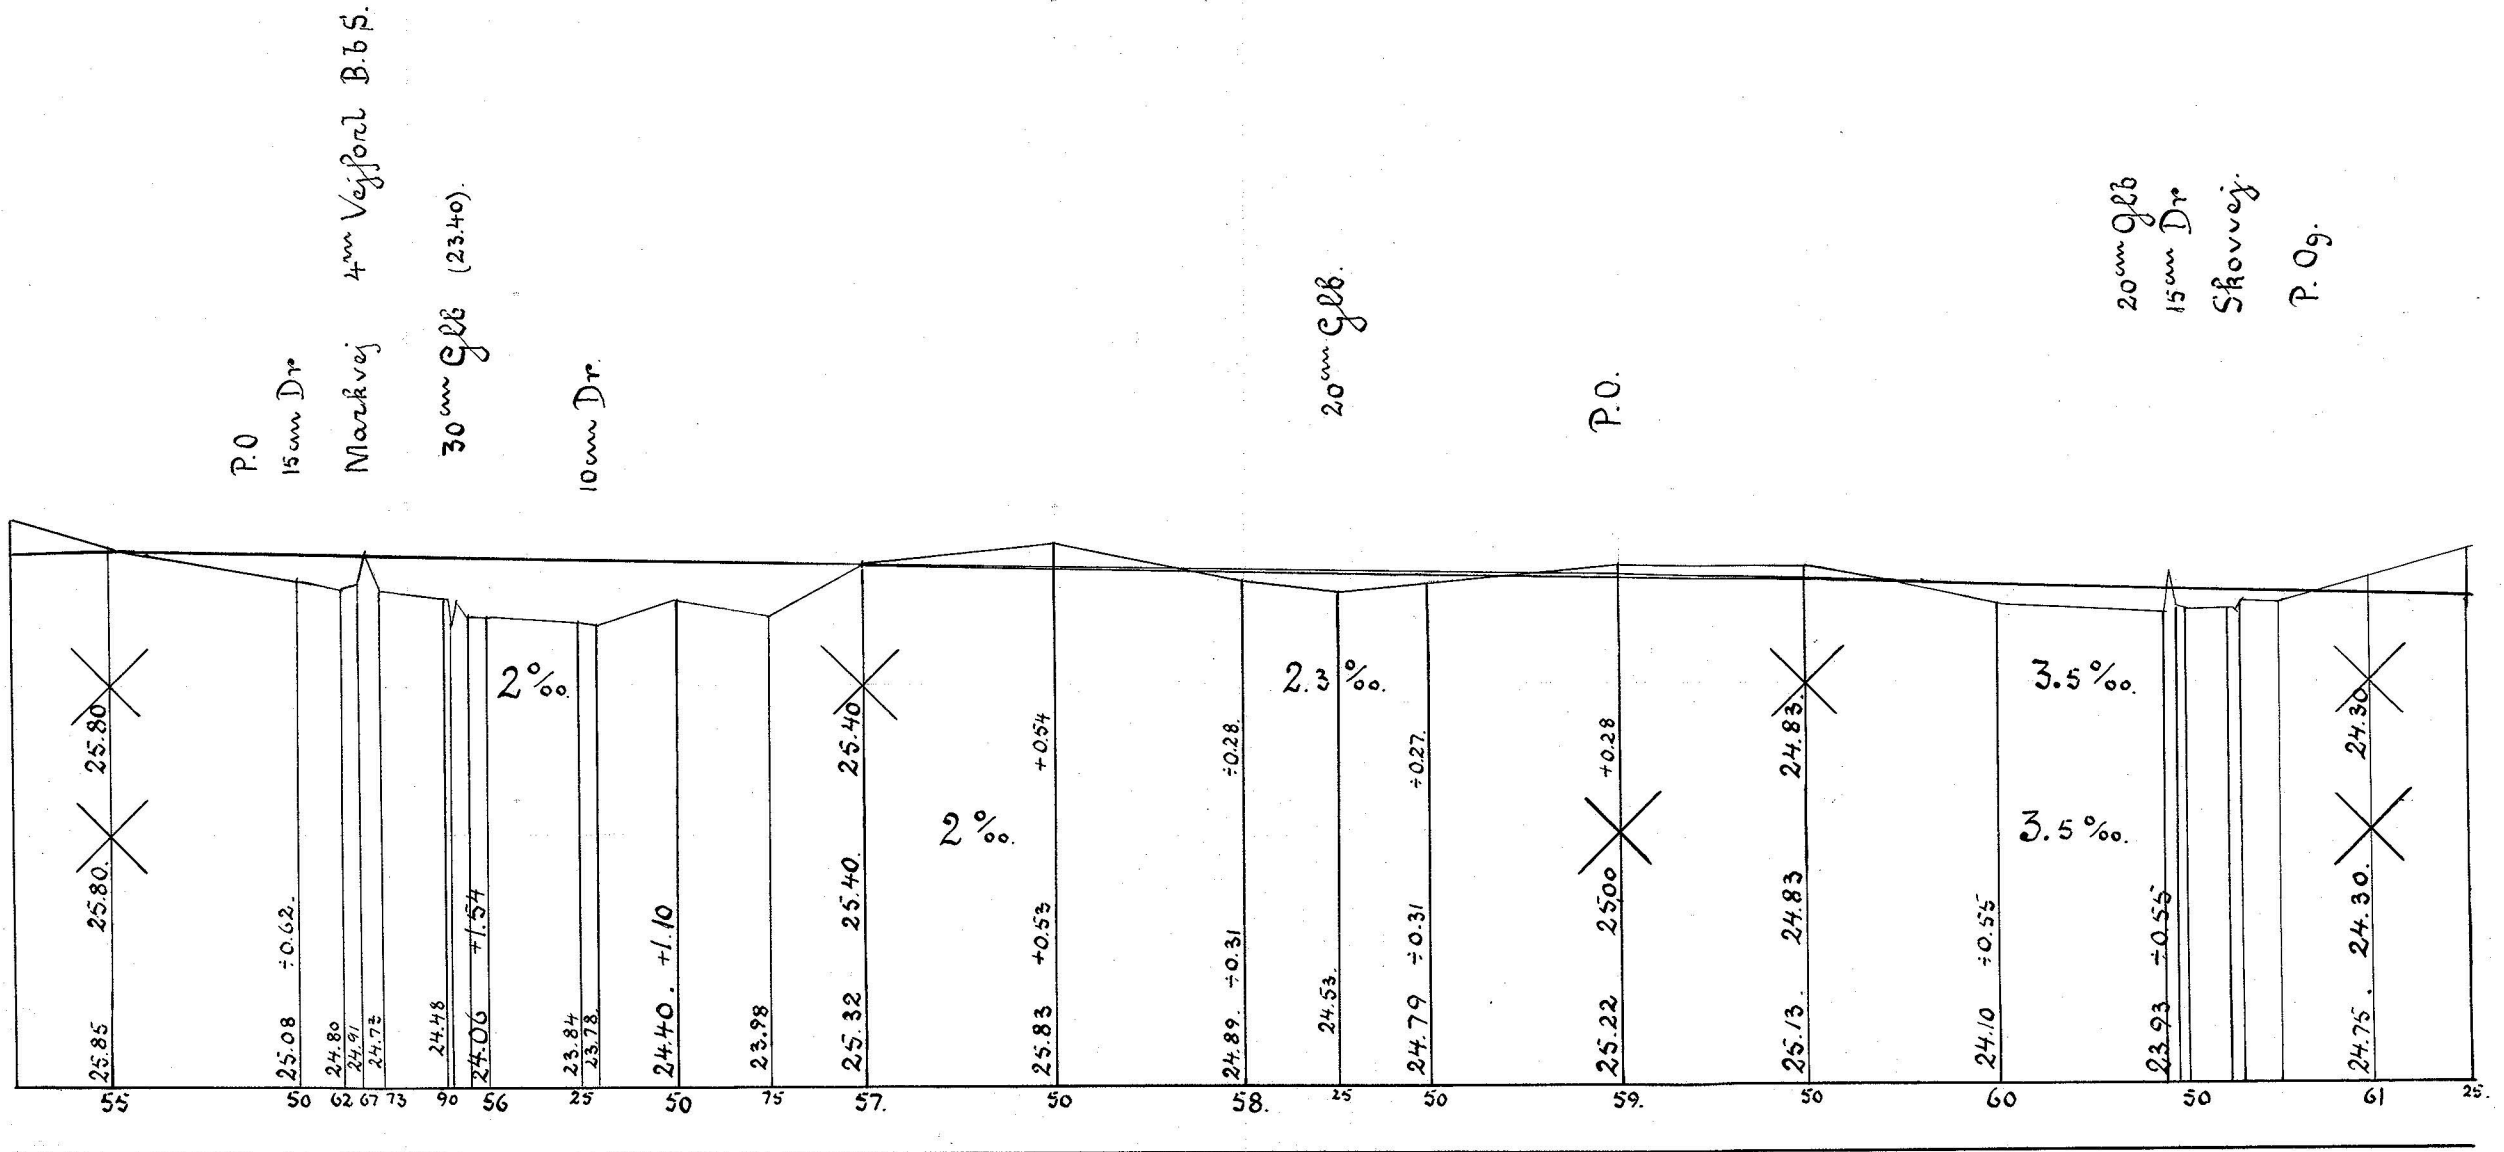

13015

RÜDKØBLING. AUGUST 1910.