

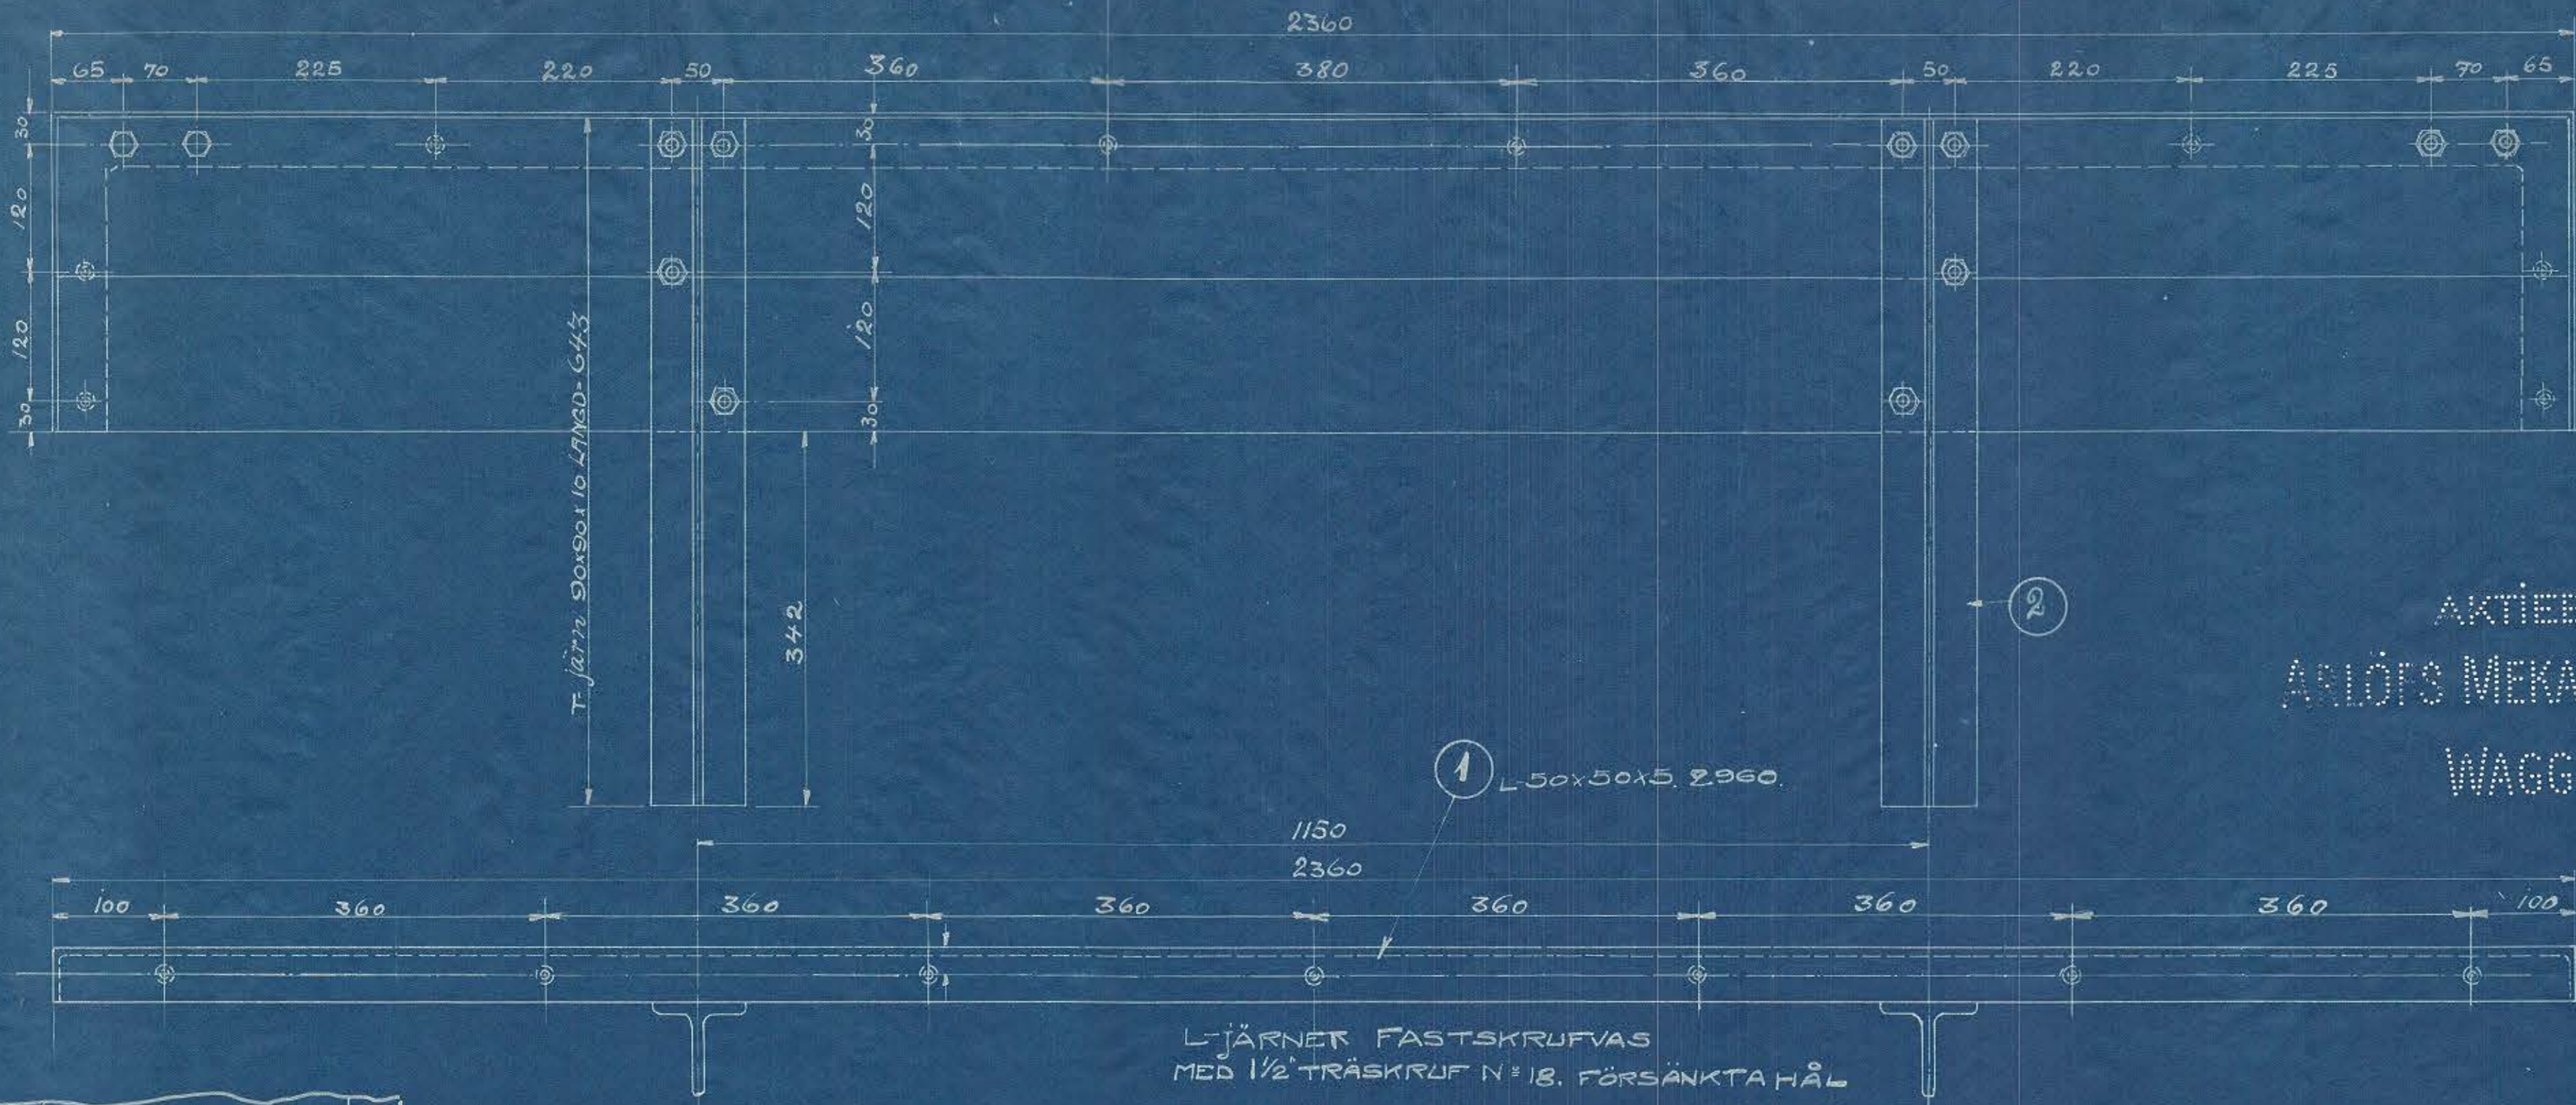


Arb. 96^o 1208-10

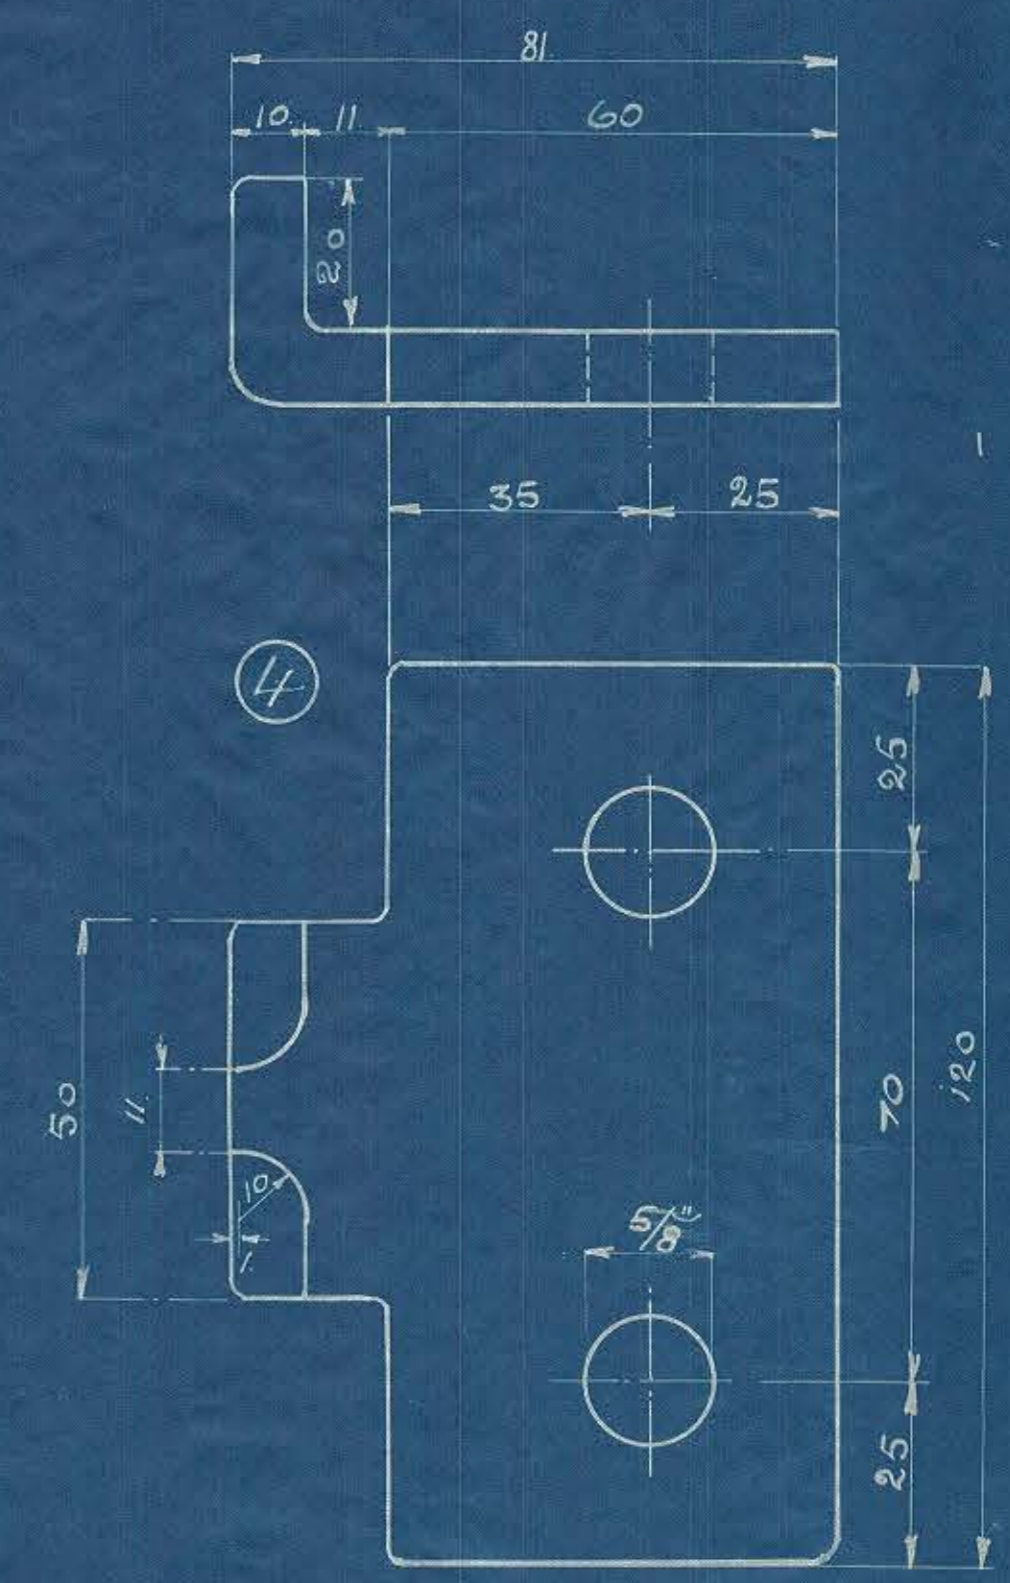

AKTIEBOLAGET
ARLÖTS MEKANISKA VERKSTAD
&
WAGGONFABRIK

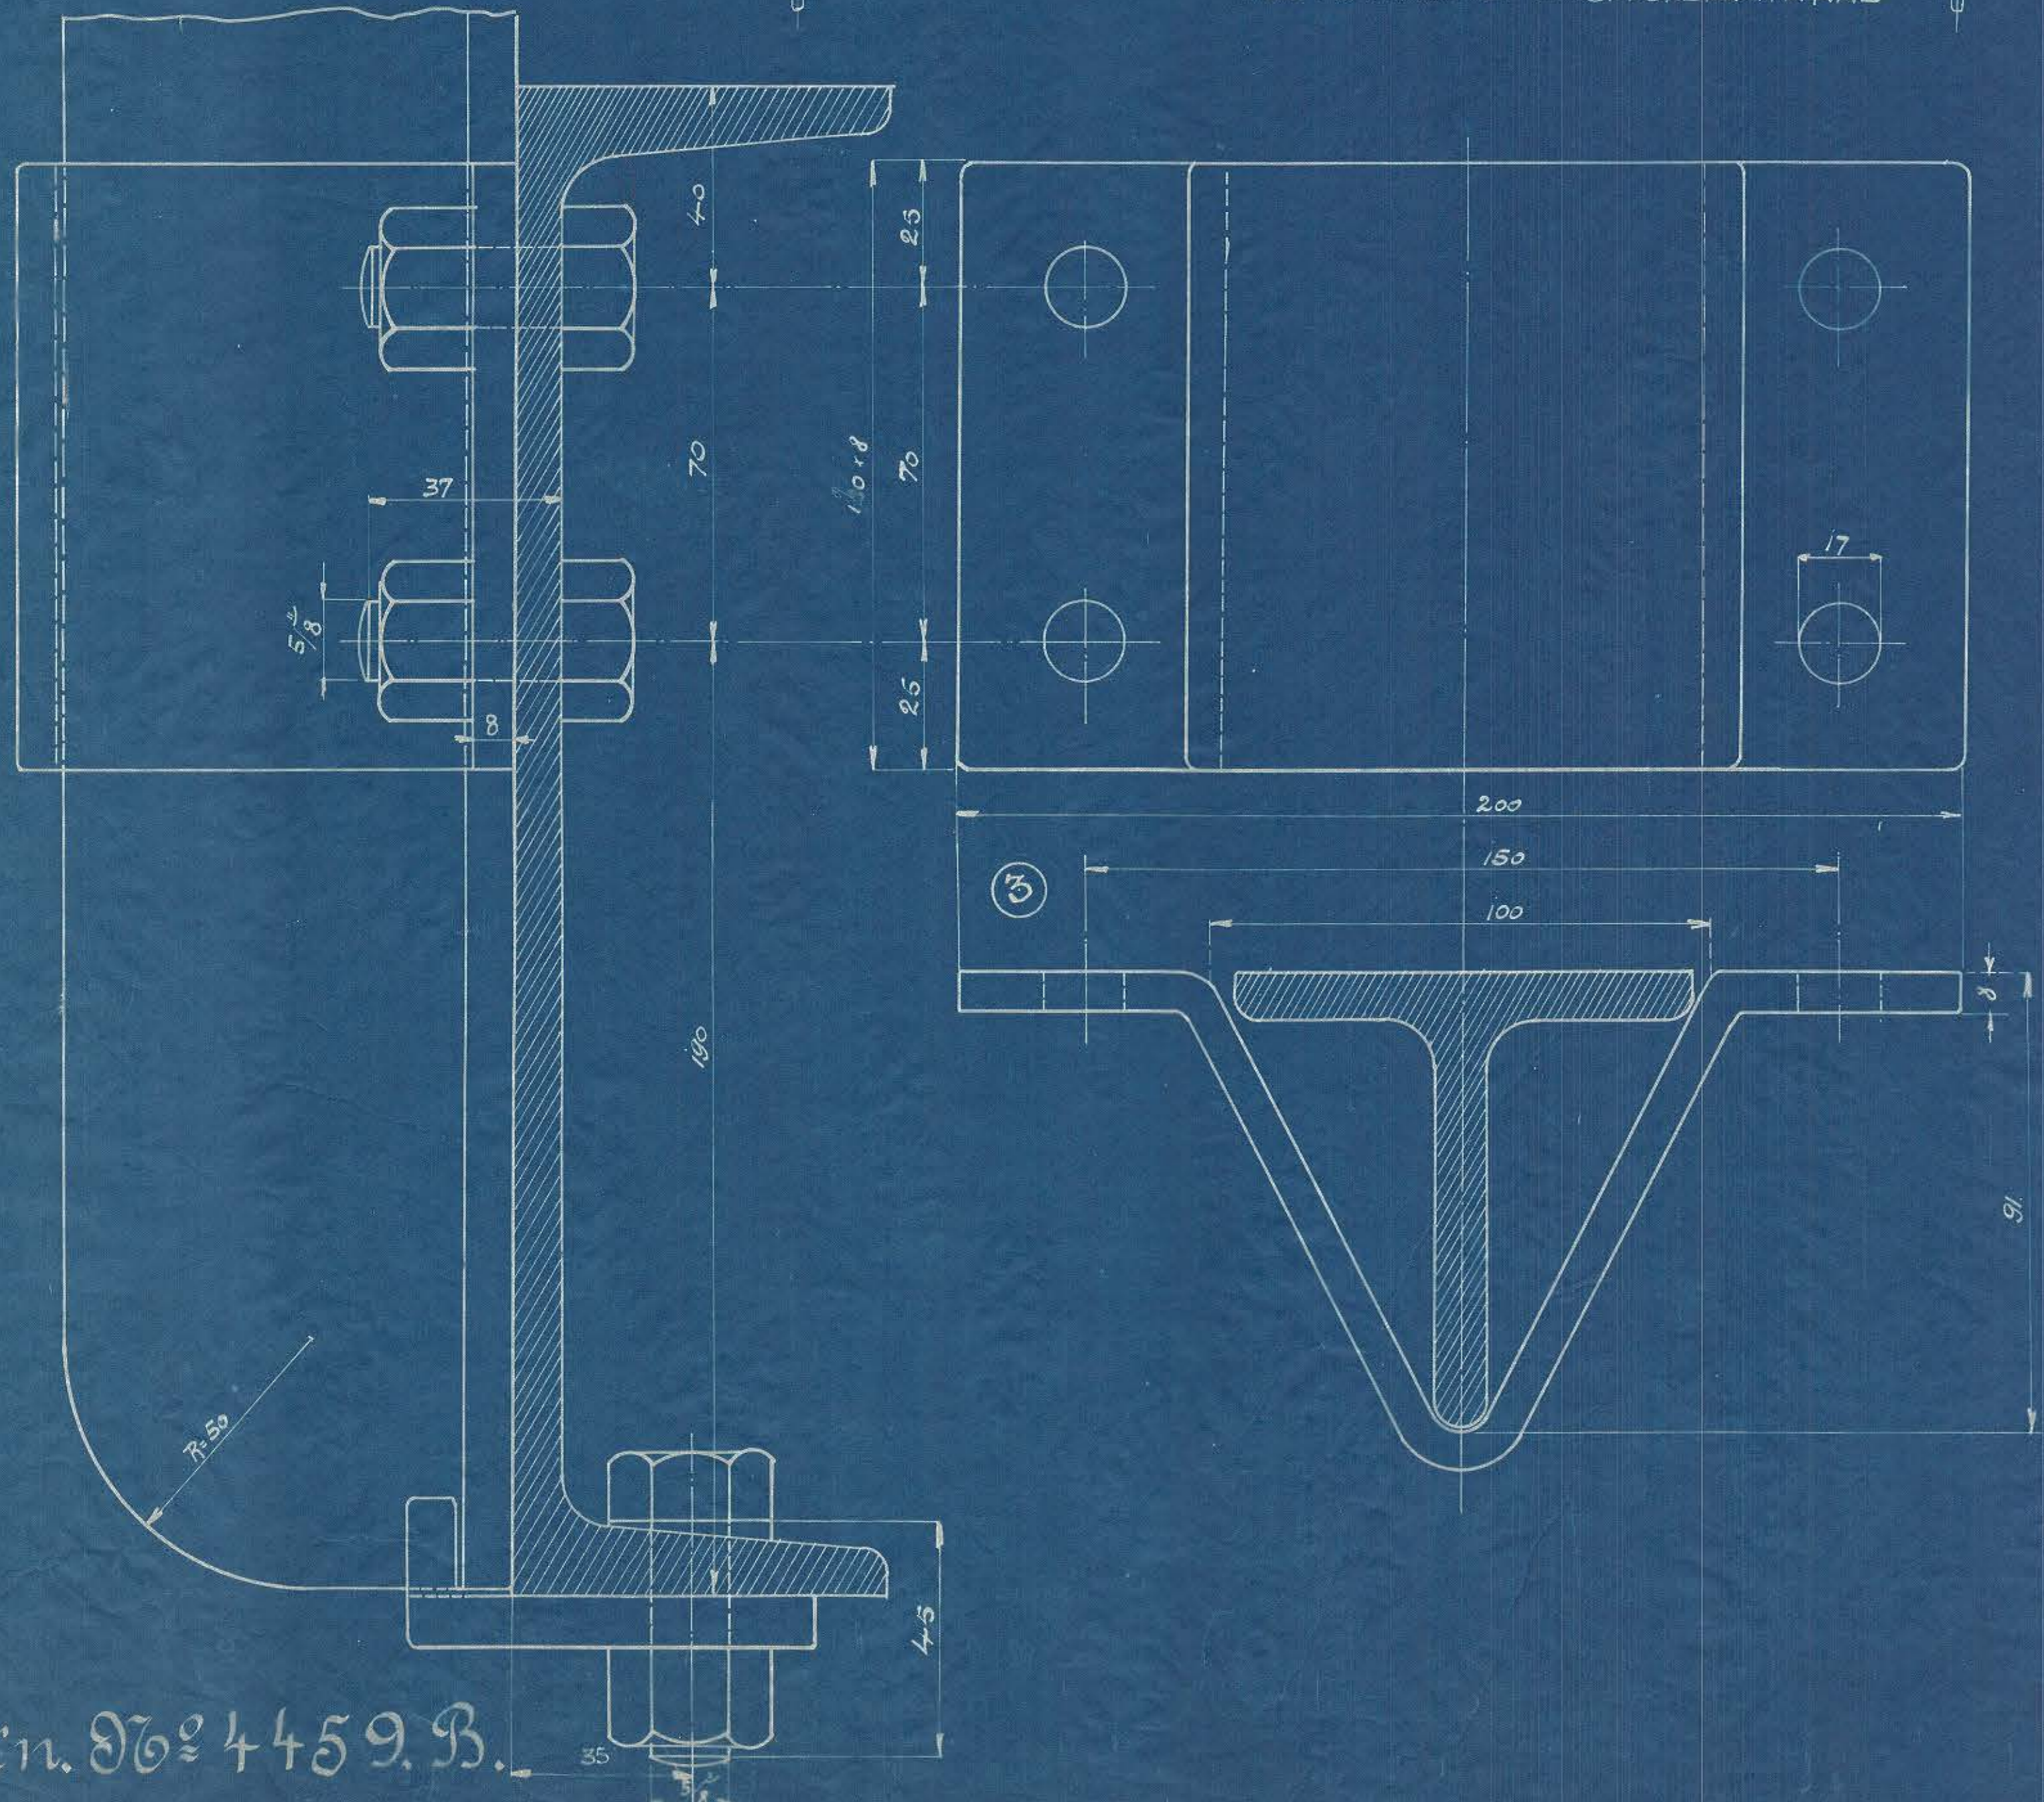

Ritn. 96^o 4459. B.

Gasvel lucka till öppna godsvagnar
Langlandsbanen.

1:1, 1:5.
ARLÖF D. 13. 1. 1911

RITN. N° 4459 B