






GRANGE STATION.

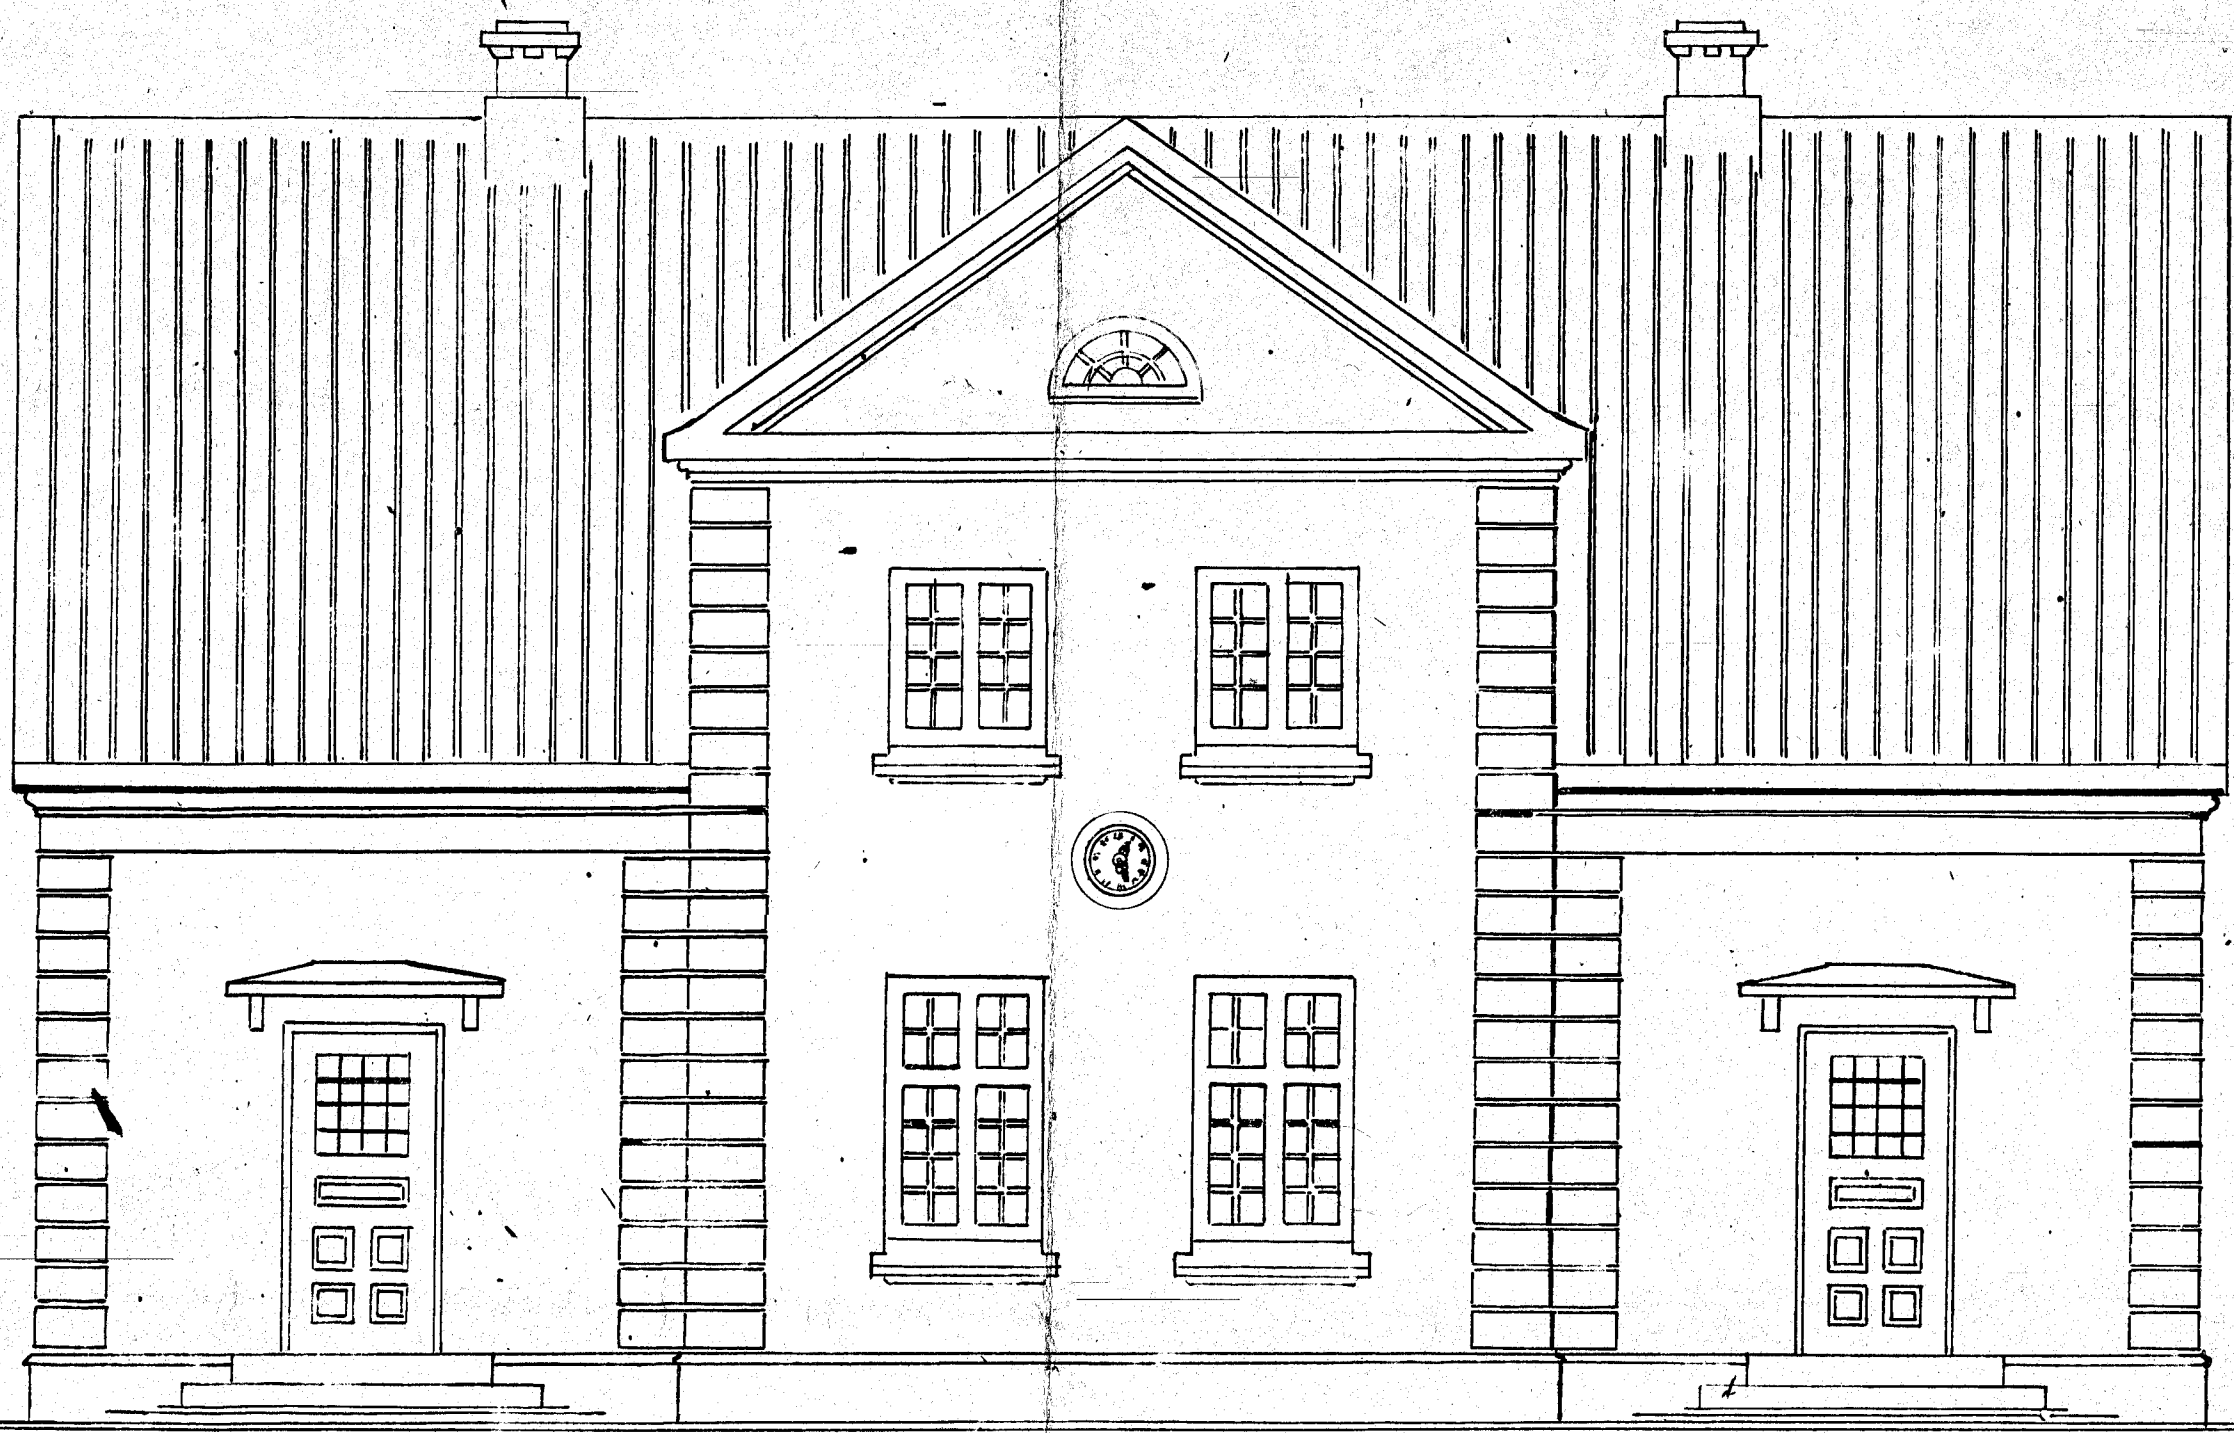

Facade mod N.G.

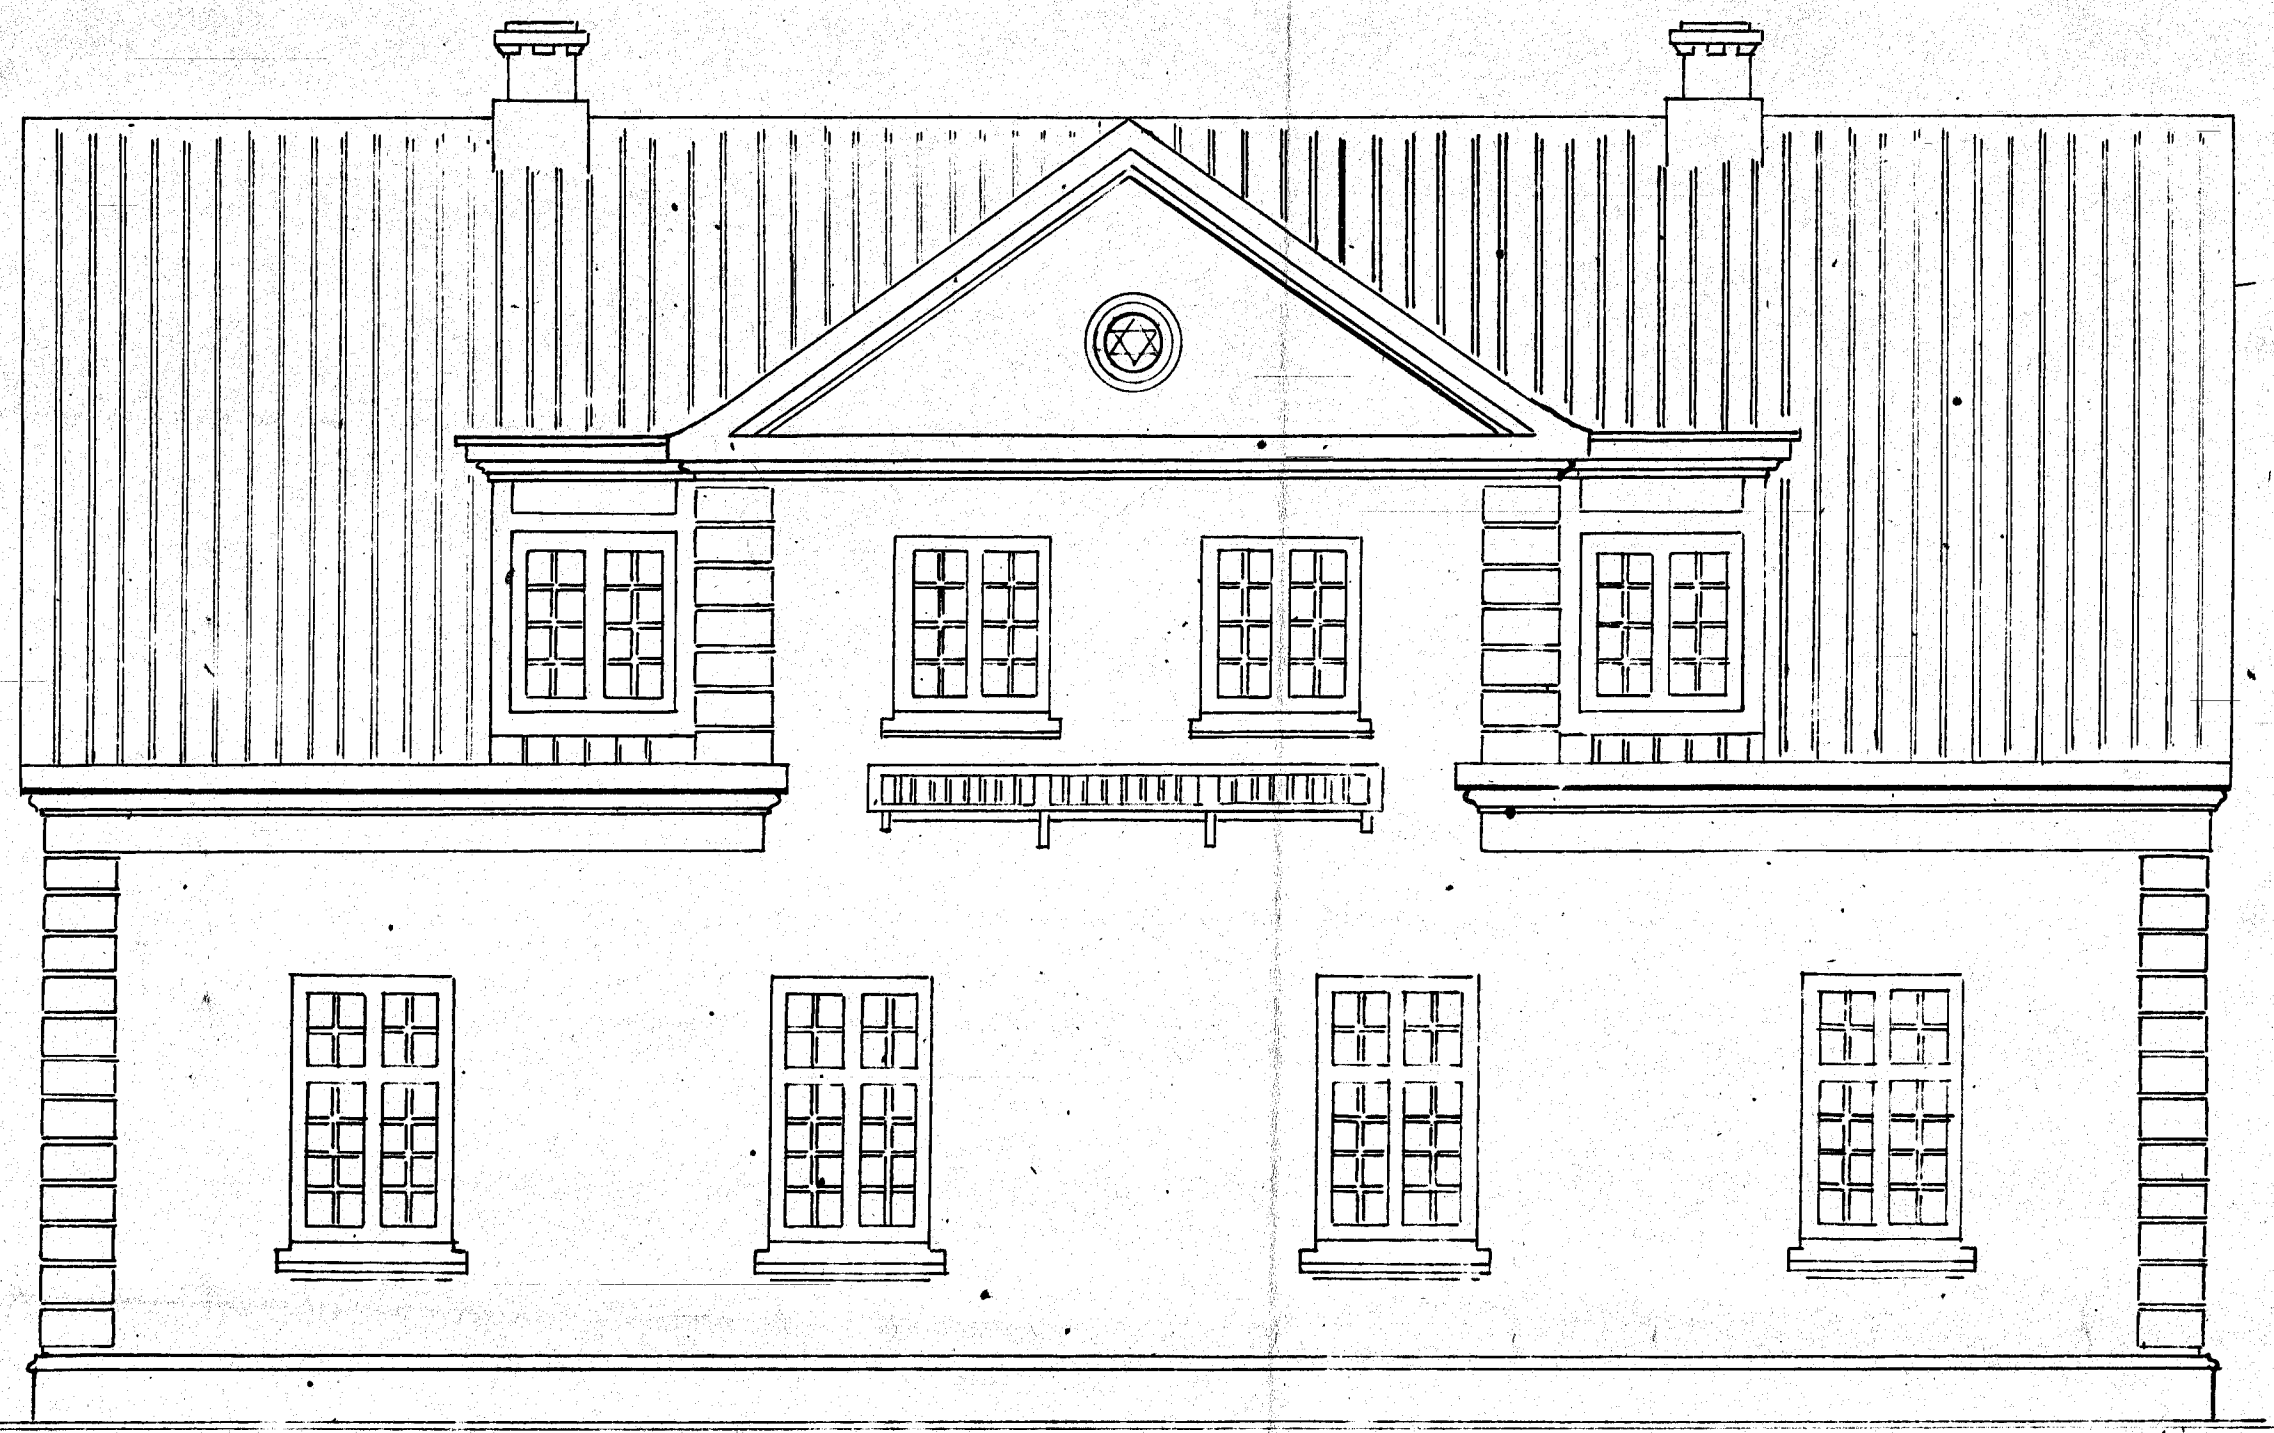

Ragside m. S.V.

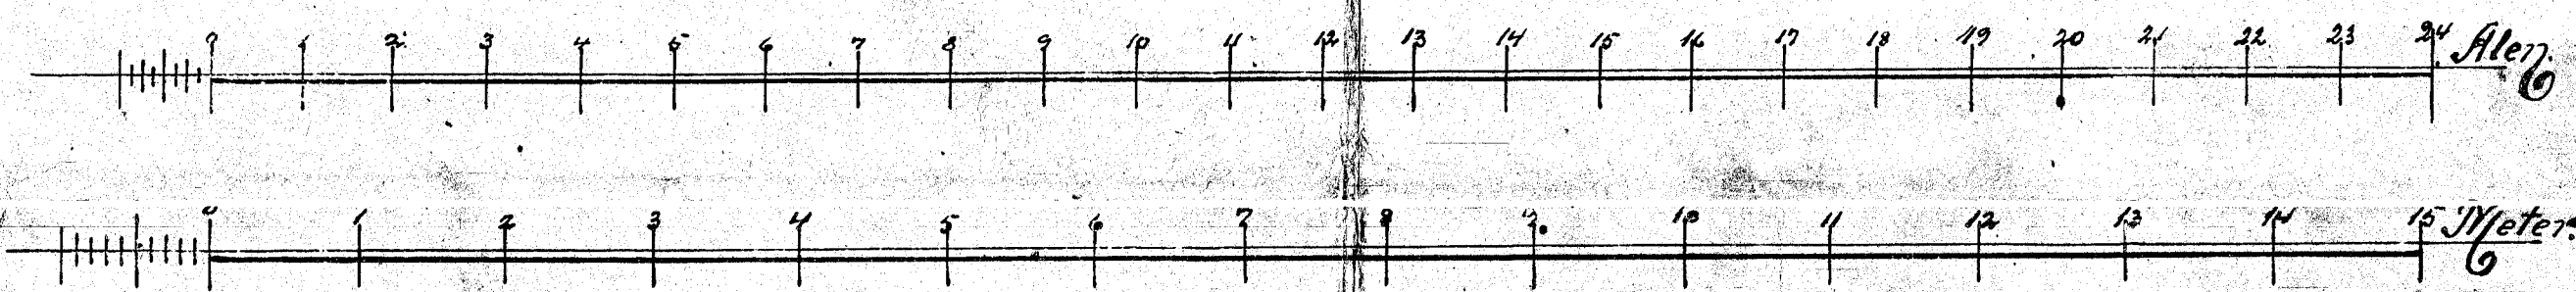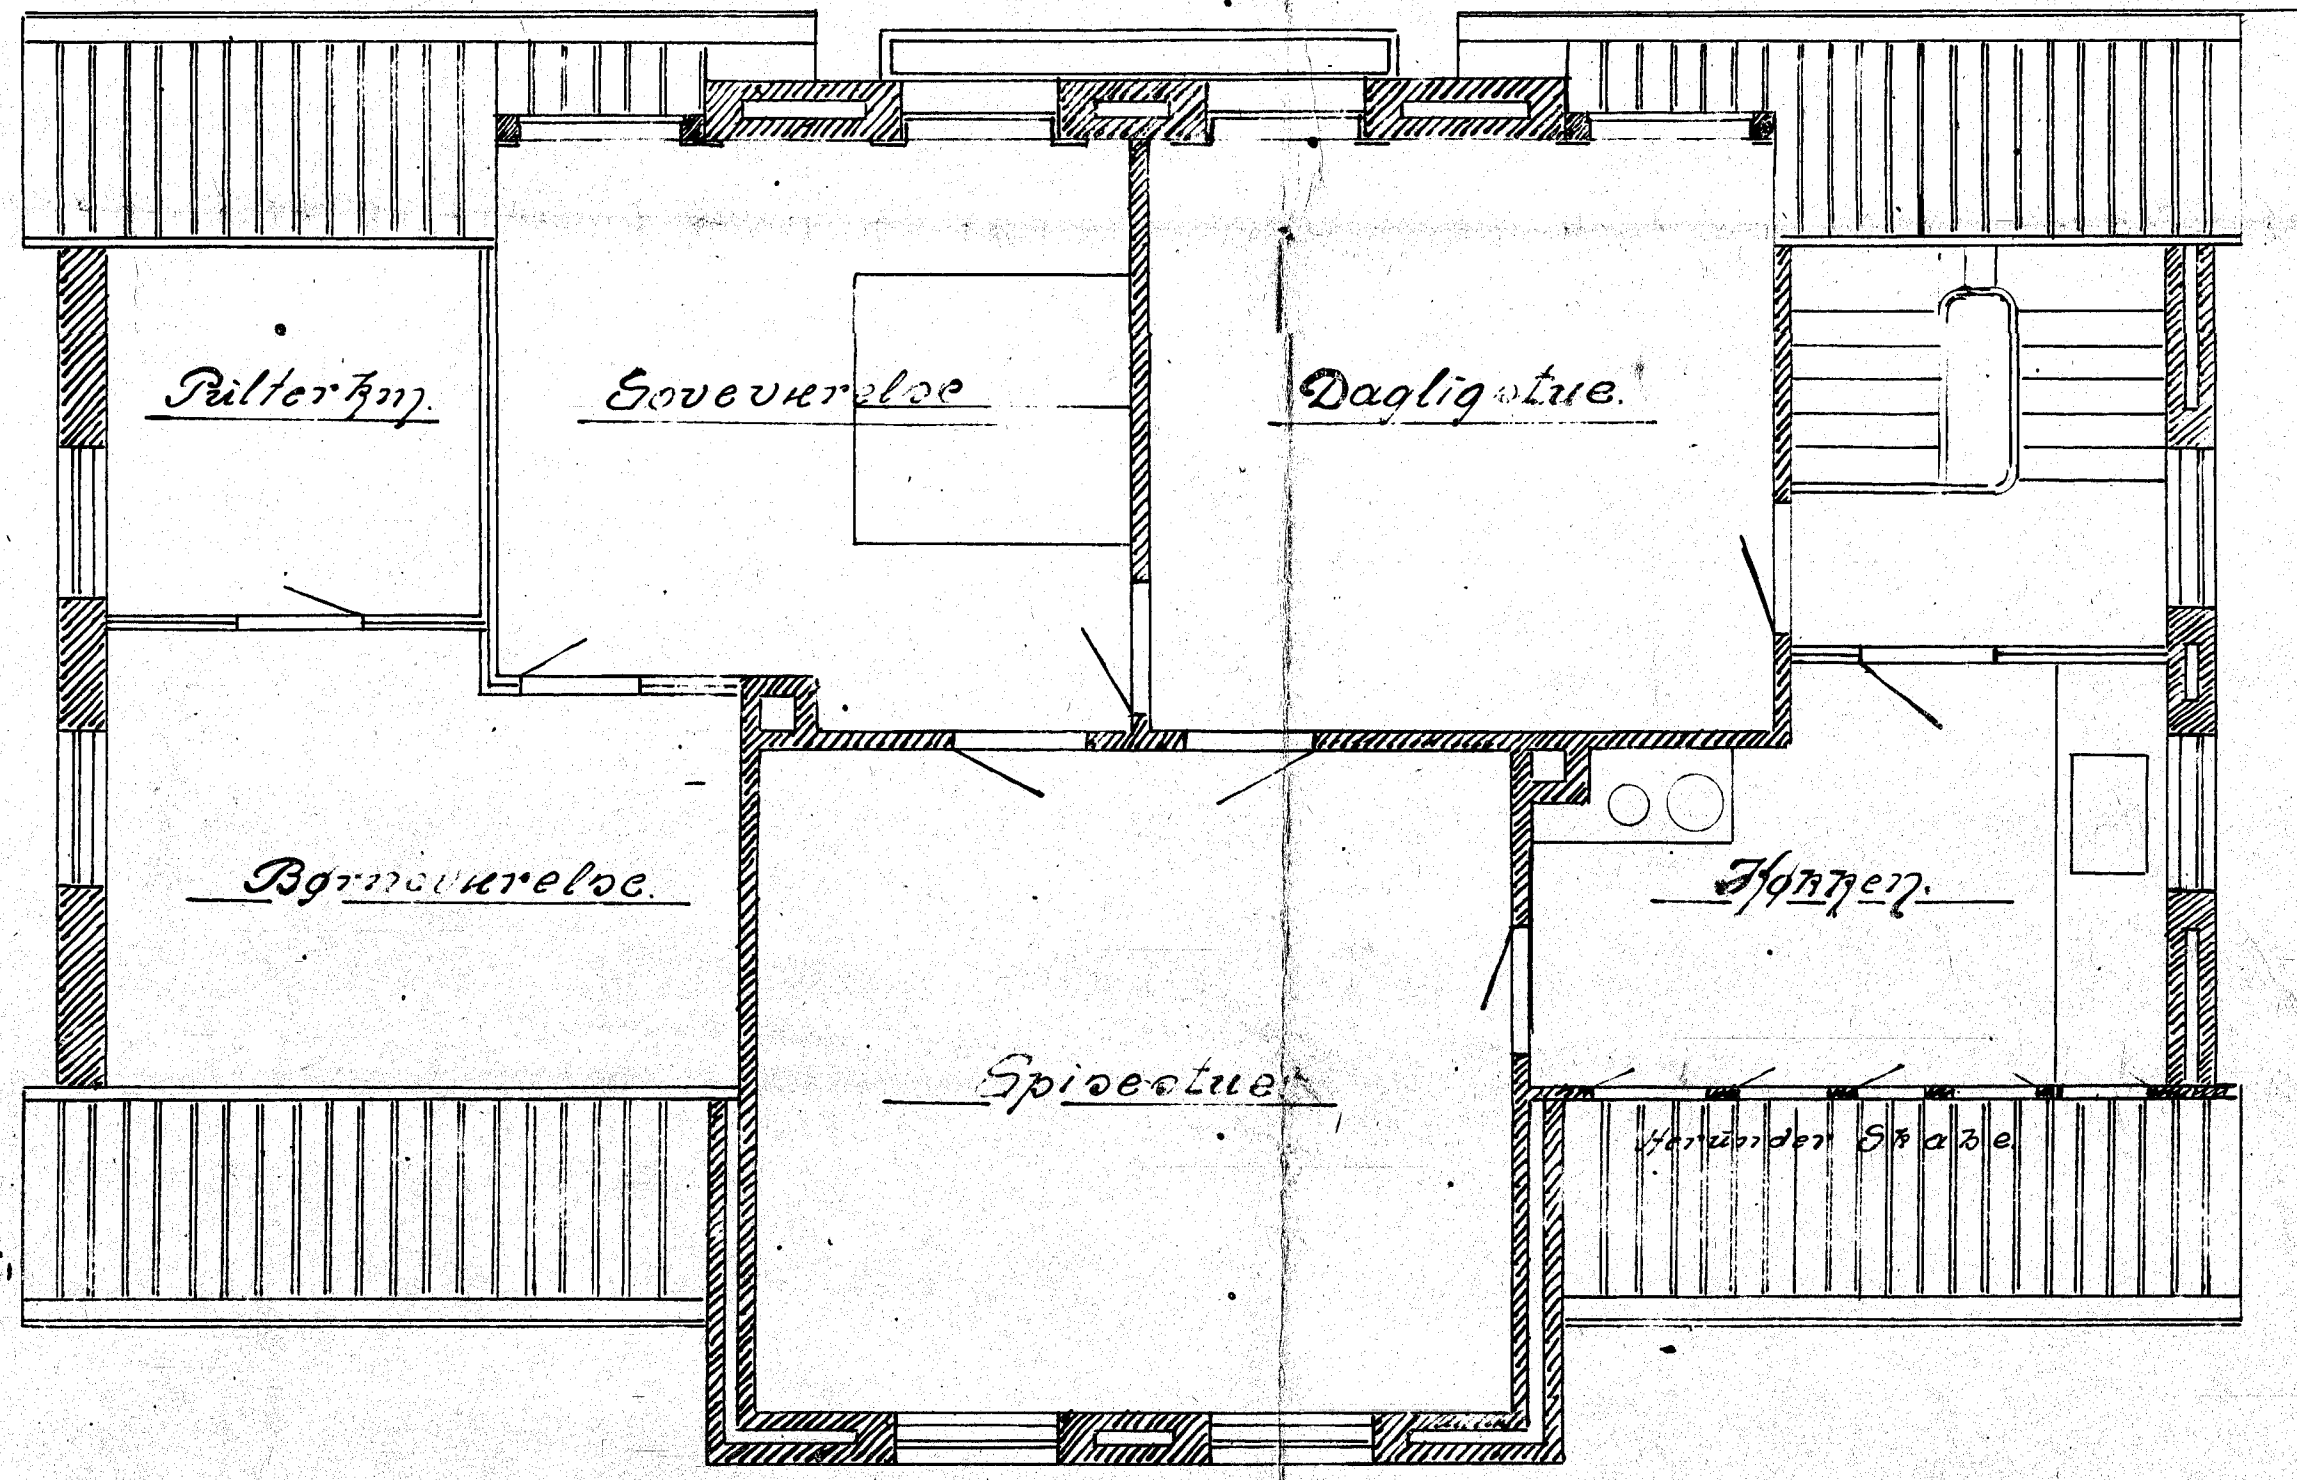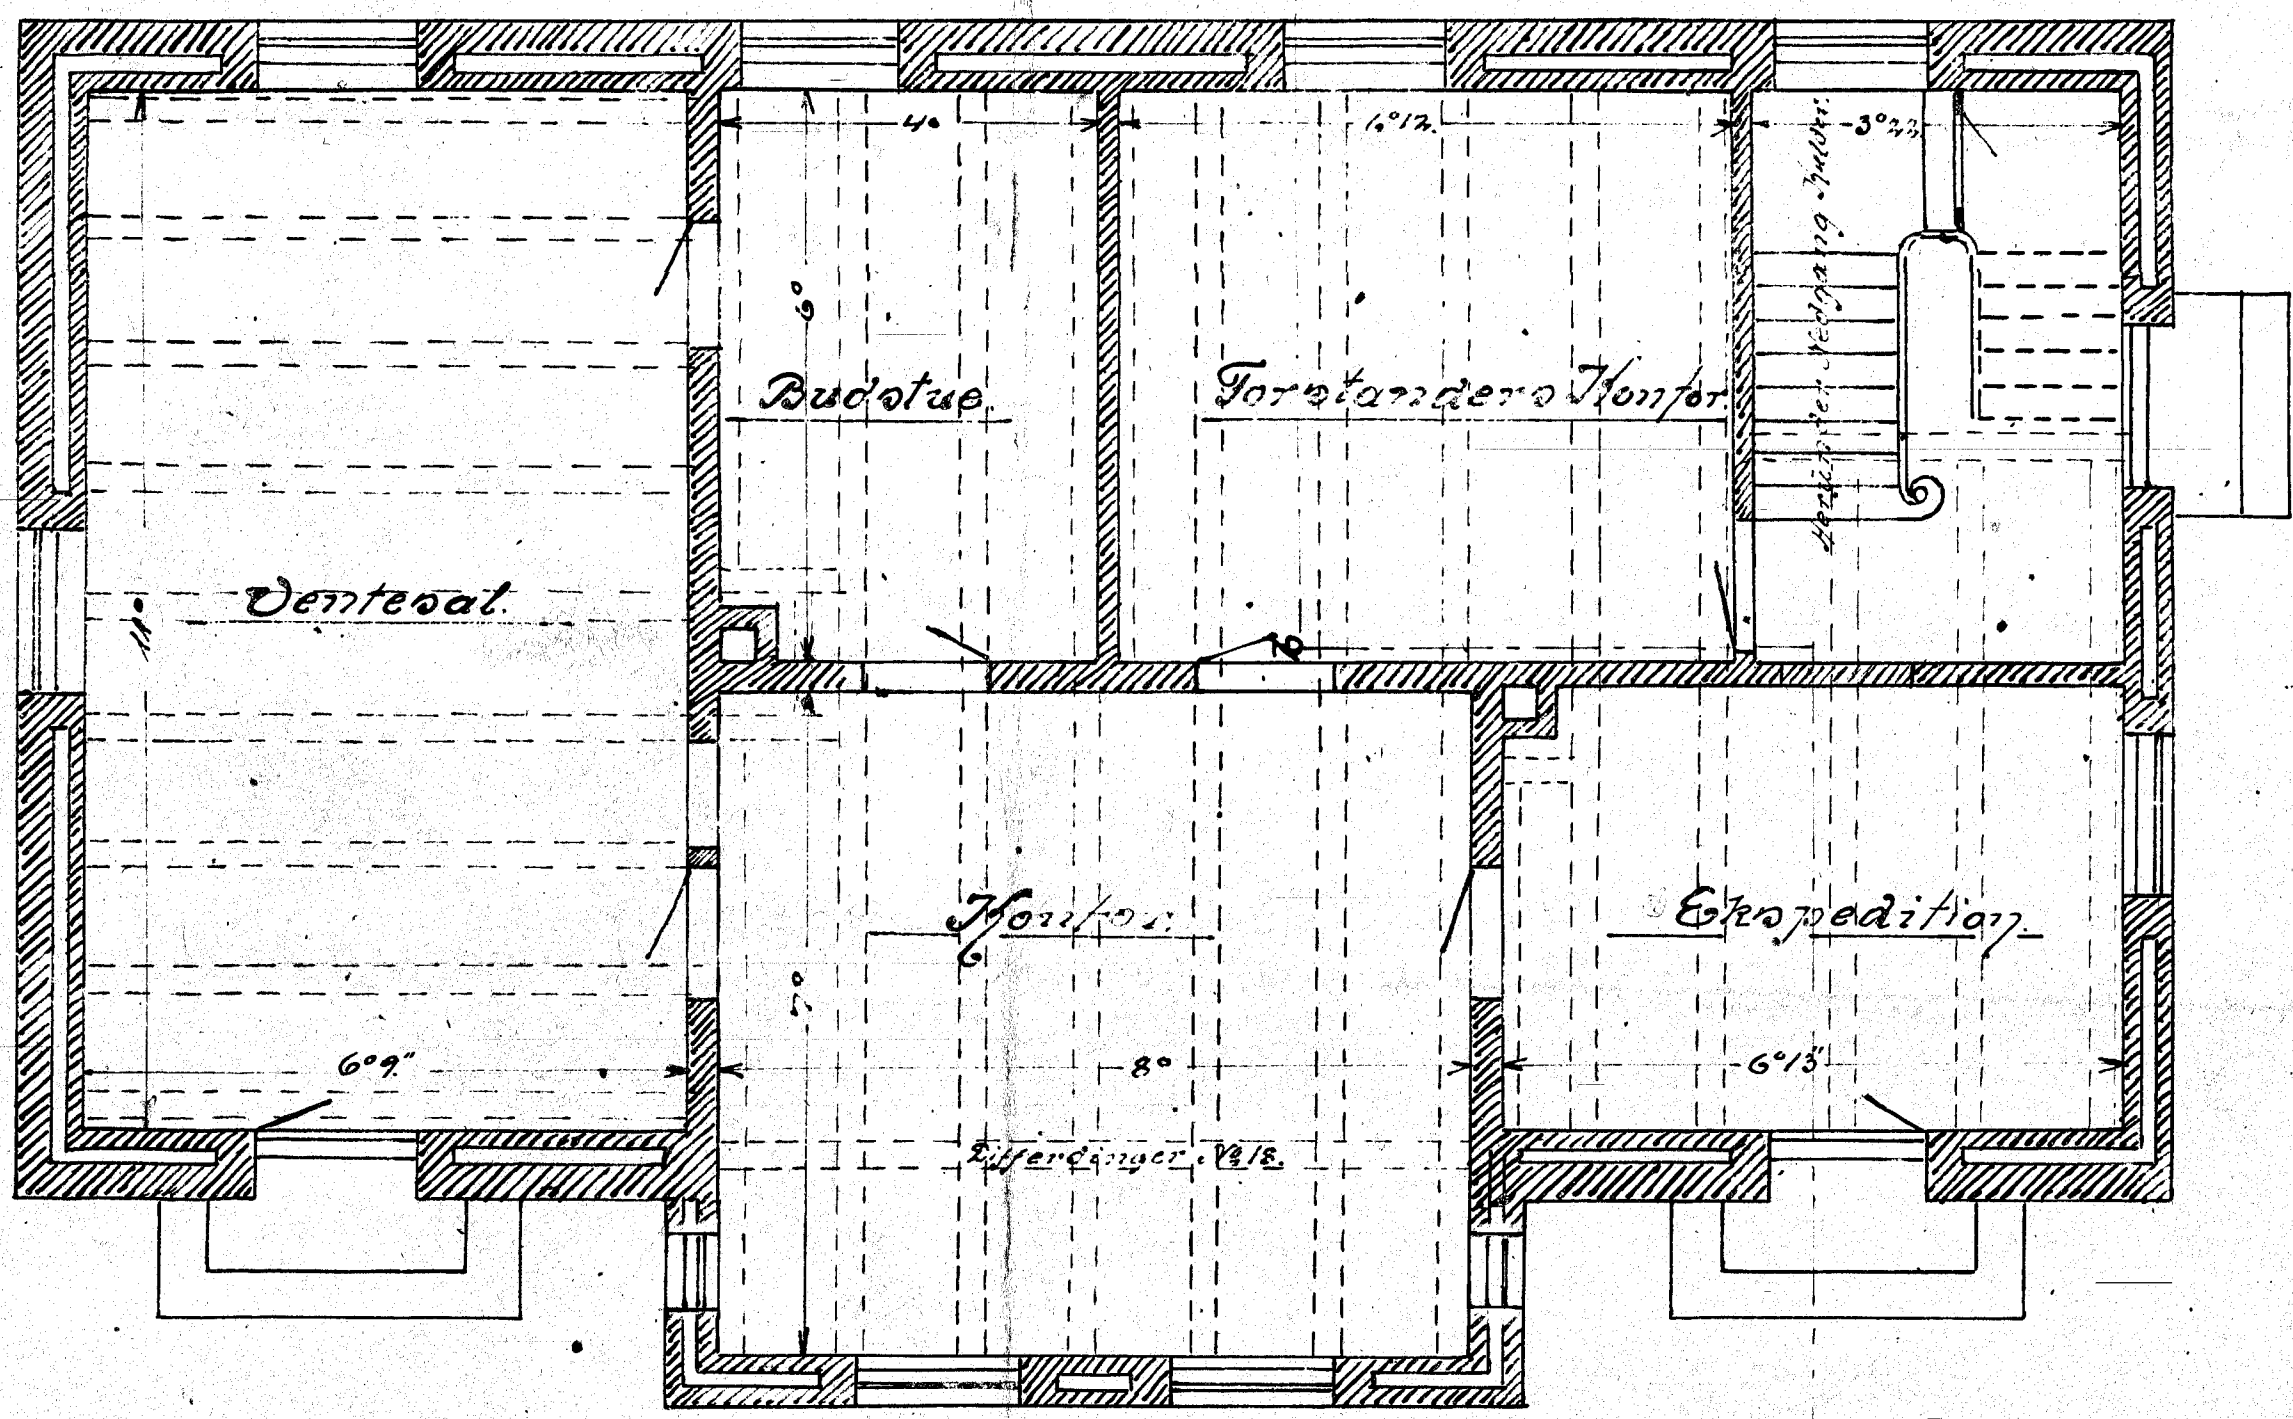

Marsbo i Juni 1921.

Marsbo