


STYRELSE NR. 55139-II

NO.	ART	BEDELING	MALE	MALE
1	2	Plade Zed. 25x100x100	254	1900x500x4
2	2	do. 45x65	254	1900x500x4
3	4	do. 675x390	254	1900x500x4
4	2	do. 1656x590	254	1900x500x4
5	2	Riffelplade 828x790	254	1700x828x4
6	4	do. 254x216x623	254	4350x1300x4
7	4	do. 254x752x476	254	1600x980x4
8	2	do. 1150x476	254	1600x980x4
9	2	do. 835x700	254	1700x1700x4
10	2	do. 1260x828	254	2350x828x4
11	2	do. 1069x623	254	1100x1300x4
12	1	do. 671x623	254	700x650x4
13	1	do. 550x350	254	600x400x4
14	2	do. 883x828	254	1800x828x4
15	1	do. 1472x81	254	Affald
16	2	do. 610x380	254	950x1900x4
17	2	Understøtning	254	760x60x7 x 4300
18	1	do.	254	x 1500 # 45x65 x 1800
19	1	Fladefersramme	254	x 1300
20	1	do.	254	x 750
21	2	Fladjern ca. 370g	254	x 3350
22	6	do.	254	x 2700
23	5	do.	254	x 570
24	2	do.	254	x 400
25	1	do.	254	x 270
26	1	do.	254	x 1180
27	3	do.	254	x 260
28	2	do.	254	x 460
29	1	do.	254	x 660
30	1	do.	254	750
31	1	do.	254	x 65x65x11 x 1260
32	2	Vinkel 1. - 540	254	Mogasin
33	90	Sfruer 1/2" 28 Mønst.	254	---
34	10	do. 1/2" 15	254	---
35	50	do. 1/2" 15 Fløj	254	---
36	16	Sorte Bolte 1/2" 40	254	---
37	8	Nagle 16x28 Nitag	254	---
38	100	do. 8x20	254	---
39	85	5 Arus Underlag 3/8" Fløj	254	---
40	90	Holrik 3/8"	254	---
41	8	Pansvejsning	254	Affald
42	9	Nagle 20x74 Nitag	254	Mogasin
43	1	Ujern lise 920g Fløj	254	Løvsnit x 930
44	1	do. forkr 8x8 1/2"	254	x 860
45	2	Mellemleg 1. - 65x20x13	254	65x20x13
46	3	Nagle 16x46 Nitag	254	Mogasin
47	2	do. 20x40	254	---

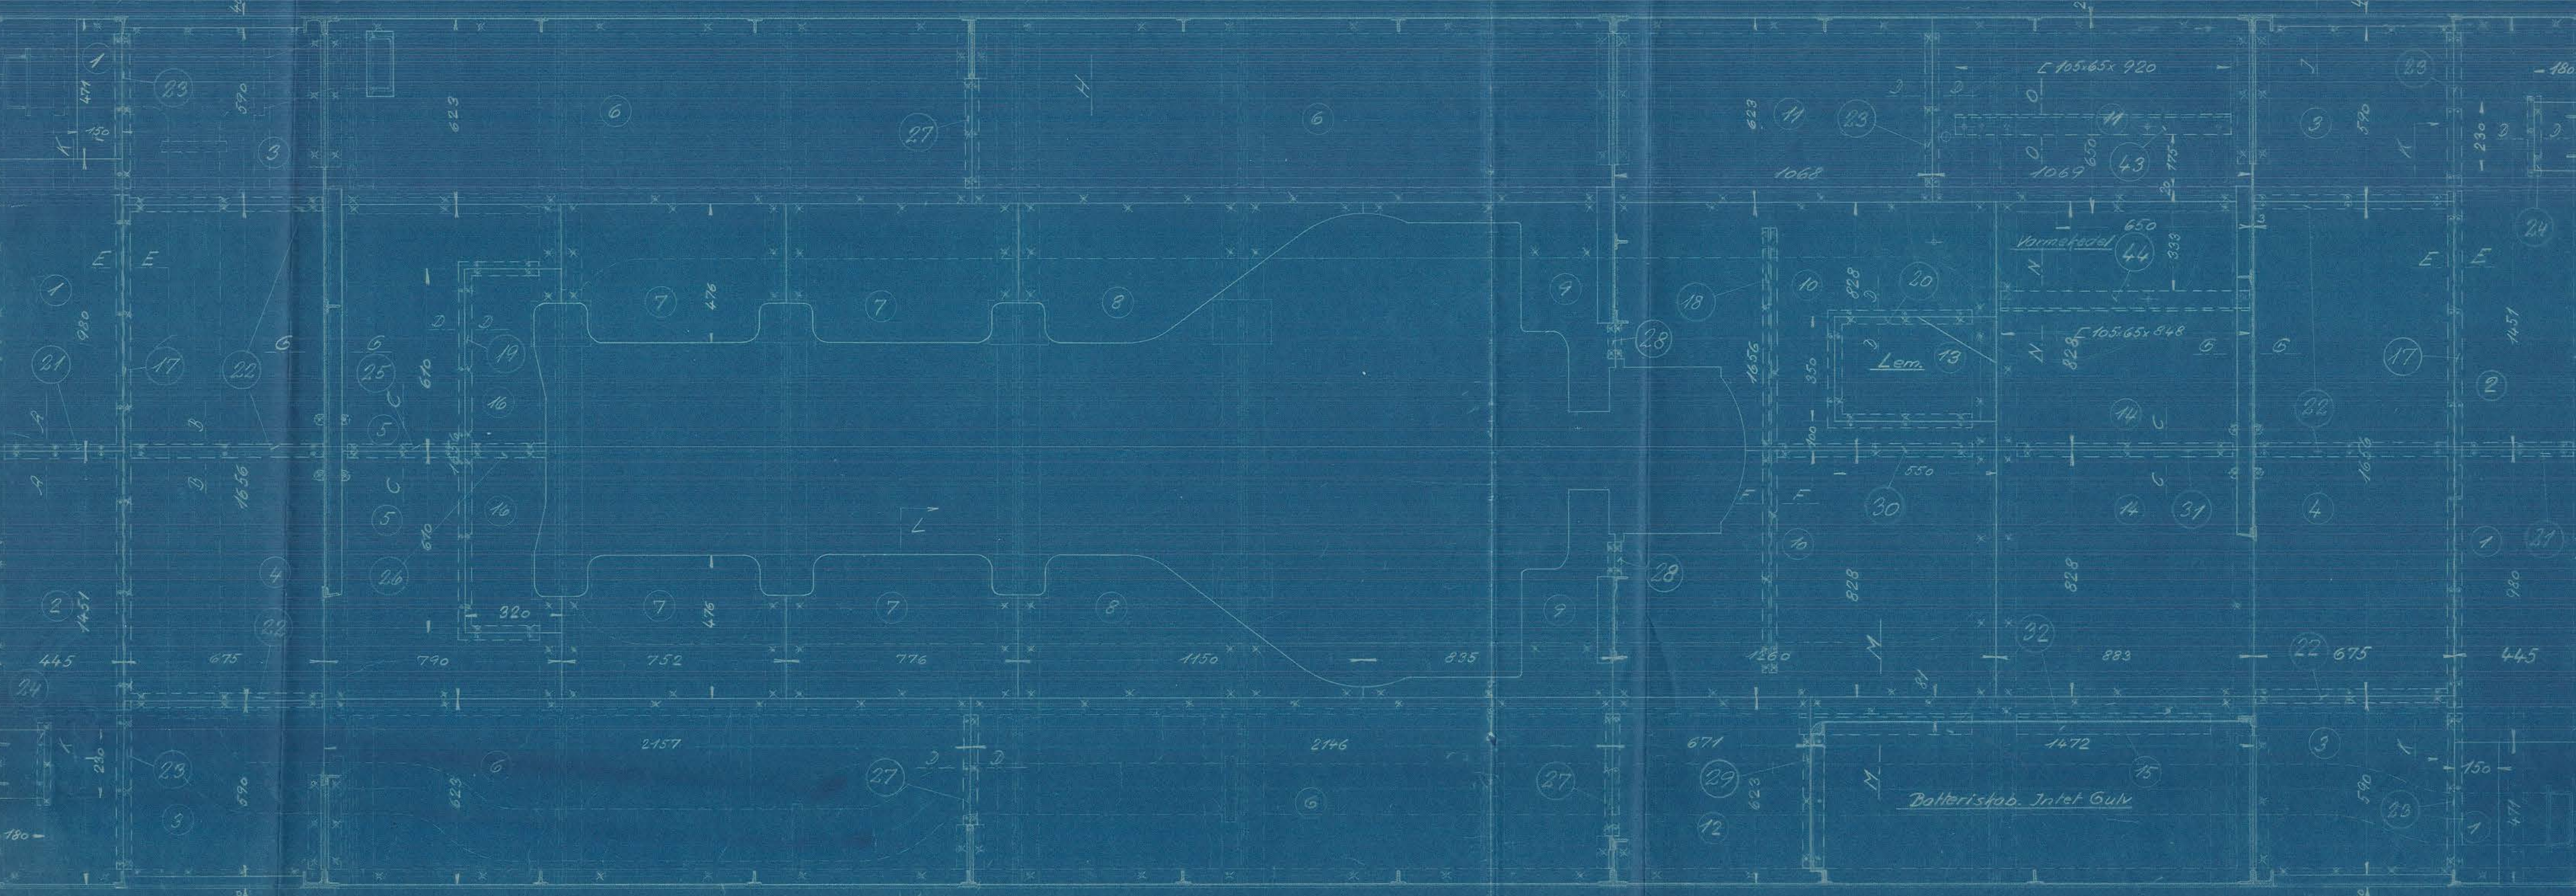

ÅRhus

Gulv.

1.1 128C-15.10

1.10