
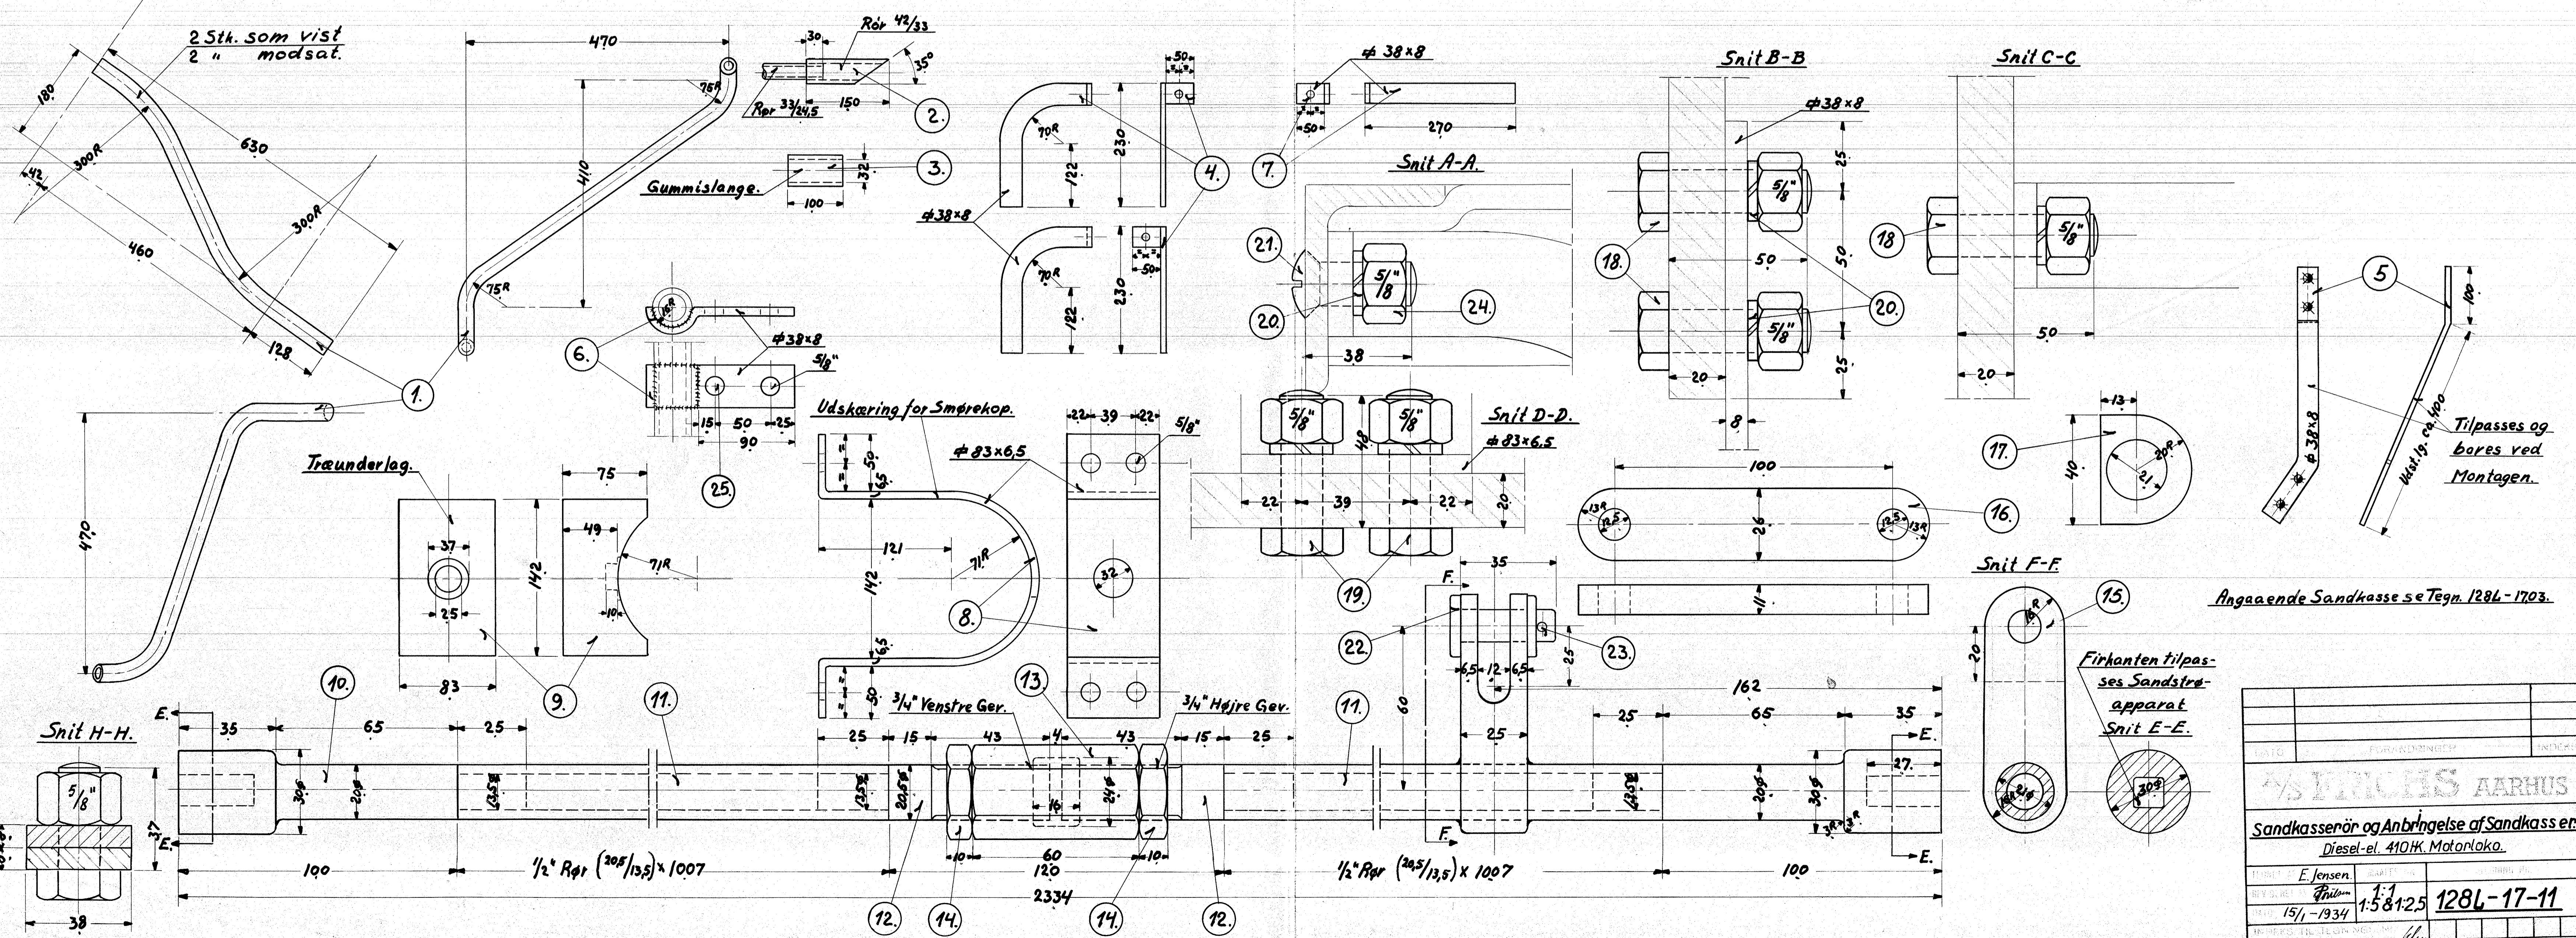


SFKLISTE NO 55141-11

NO	STYK	BETEGNELSE	MÅL	MATERIAL	REMARKS
1	4	Sandrør 2 1/2" v. Flussi	1 1/2" Rør 500		
2	4	" "	1 1/2" " " x 650		
3	4	Slange Gumi	3/4" x 450		
4	8	Holder til Sandkasserør	4A Flussi # 38x8 x 100		
5	4	" " Sandkasserør	" " " " x 2000		
6	4	" " " " " "	" " " " x 600		
7	8	" " til Sandkasse	" " " " x 2700		
8	2	Bøjle	" " # 83 x 65 x 1200		
9	2	Underlag	Egetne Købes		
10	4	Nøgle	Flussi 32 # x 540		
11	4	Rør til do	" " 1/2" L.R. x 4100		
12	4	Gerindtap 2 1/2" h.h.k.	22 # x 380		
13	2	Samlingsmuffe	30-NV x 140		
14	4	Kontramotrik 2 1/2" h.h.k.	" " " " x 70		
15	2	Arm	" " # 32 x 25 x 200		
16	2	Forbindelsesstang	" " # 26 x 11 x 280		
17	2	Paasvejsning	" " Affald		
18	16	Sortekt. Bolt	" " Magasin		
19	8	" " " " " "	" " " "		
20	42	Fjederskive 5/8"	Staal " "		
21	8	Bolt 5/8" x 37	Stål 55205 M.K. 12.		
22	2	Splitbolt 1 1/2"	" " 55202 M.K. 12.		
23	2	Split 3 # x 25	Flussi Magasin		
24	8	Motrik sort 5/8"	" " " "		
25	8	Sort. 6kt. Bolt	Motrik " "		

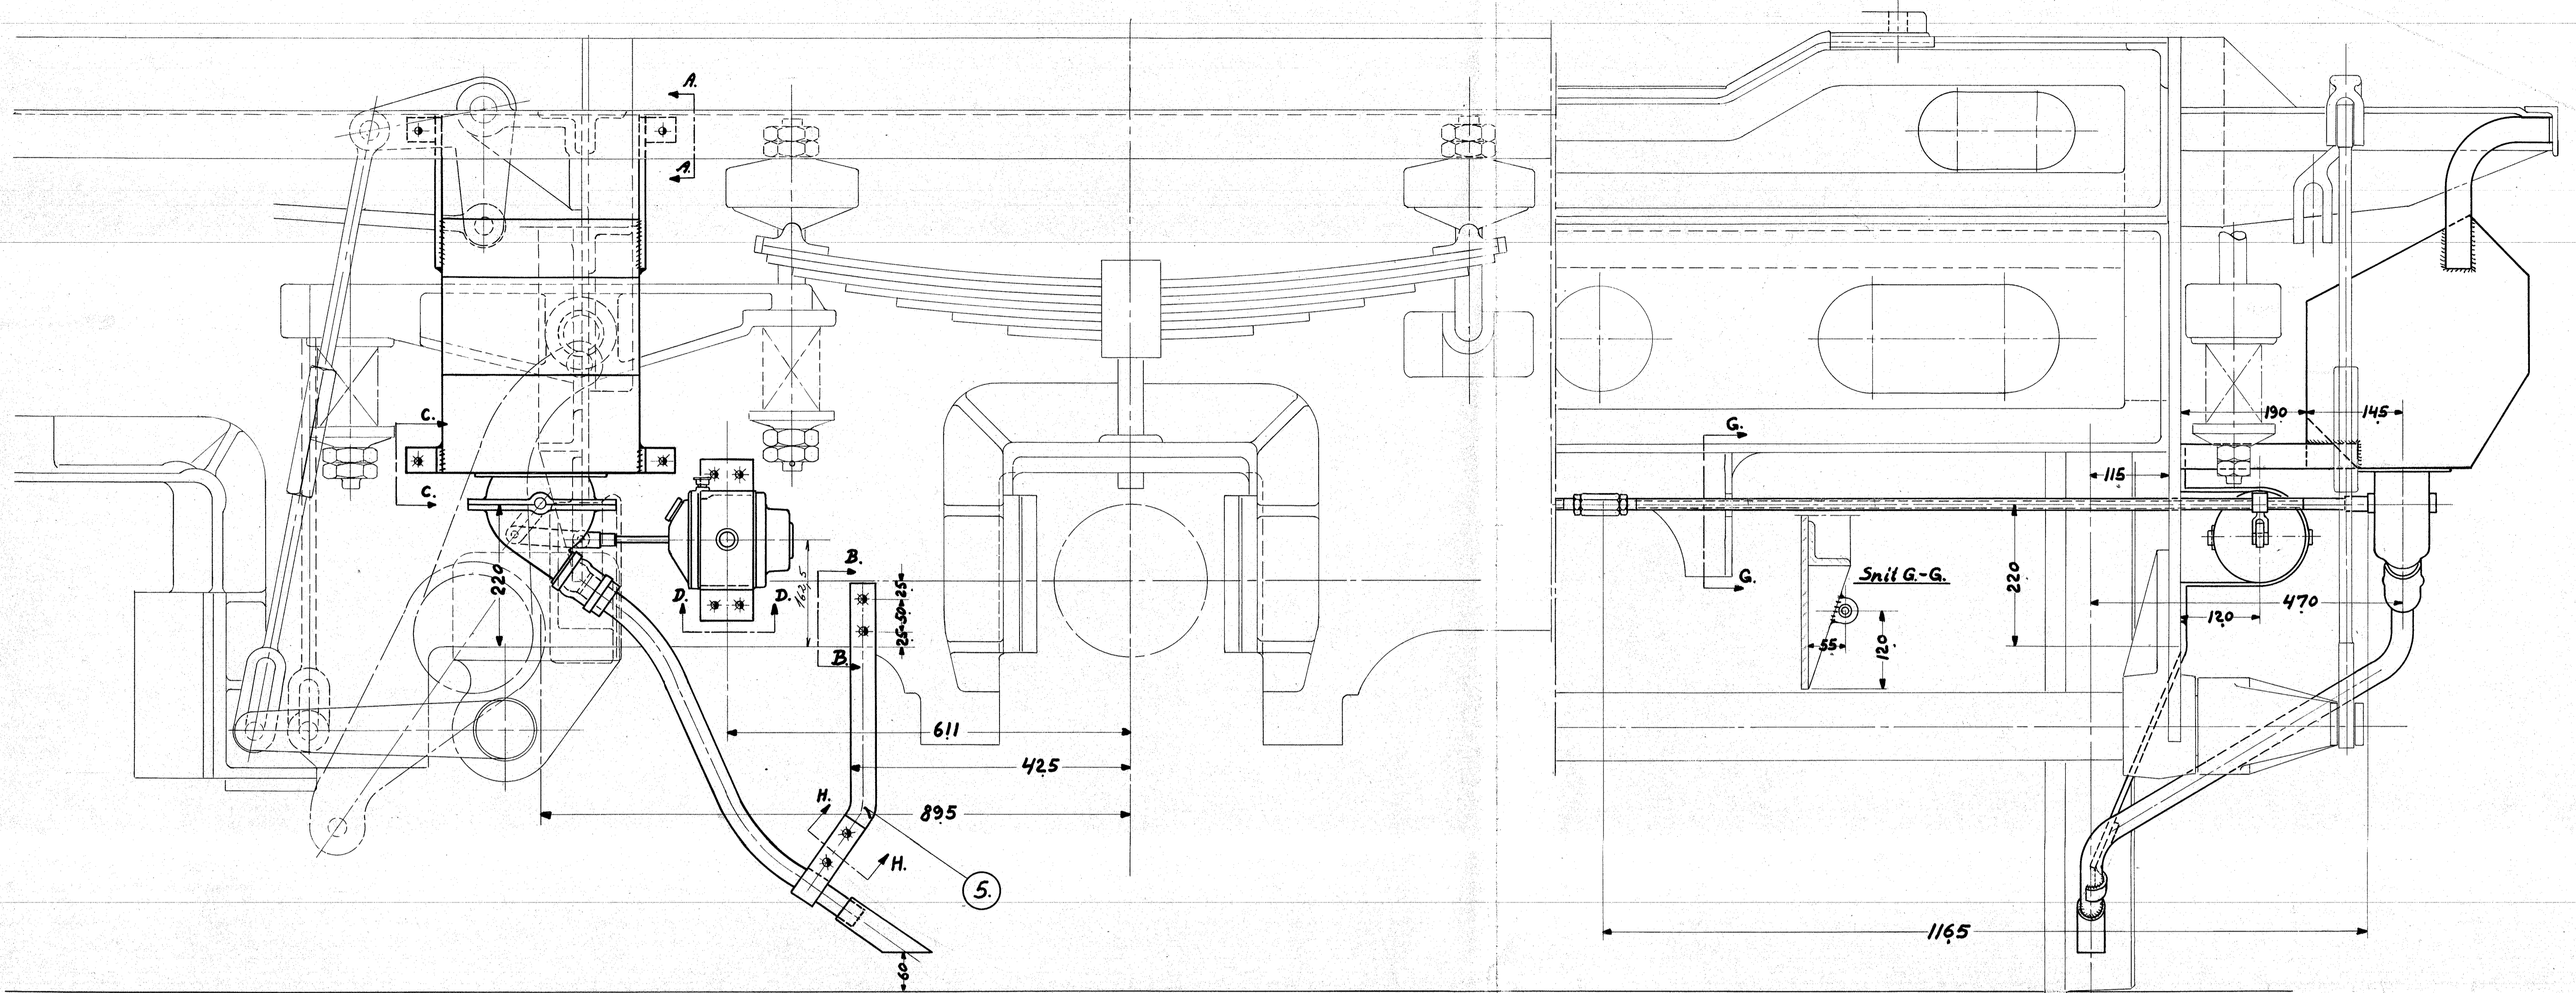

Angående Sandkasse se Tegn. 1286-1703.

Firma		AARHUS	
Sandkasserør og Anbringelse af Sandkasser.			
Diesel-el. 110HK. Motorlæge.			
E. Jensen		1:5 & 1:25	
15/1-1934		1286-17-11	