
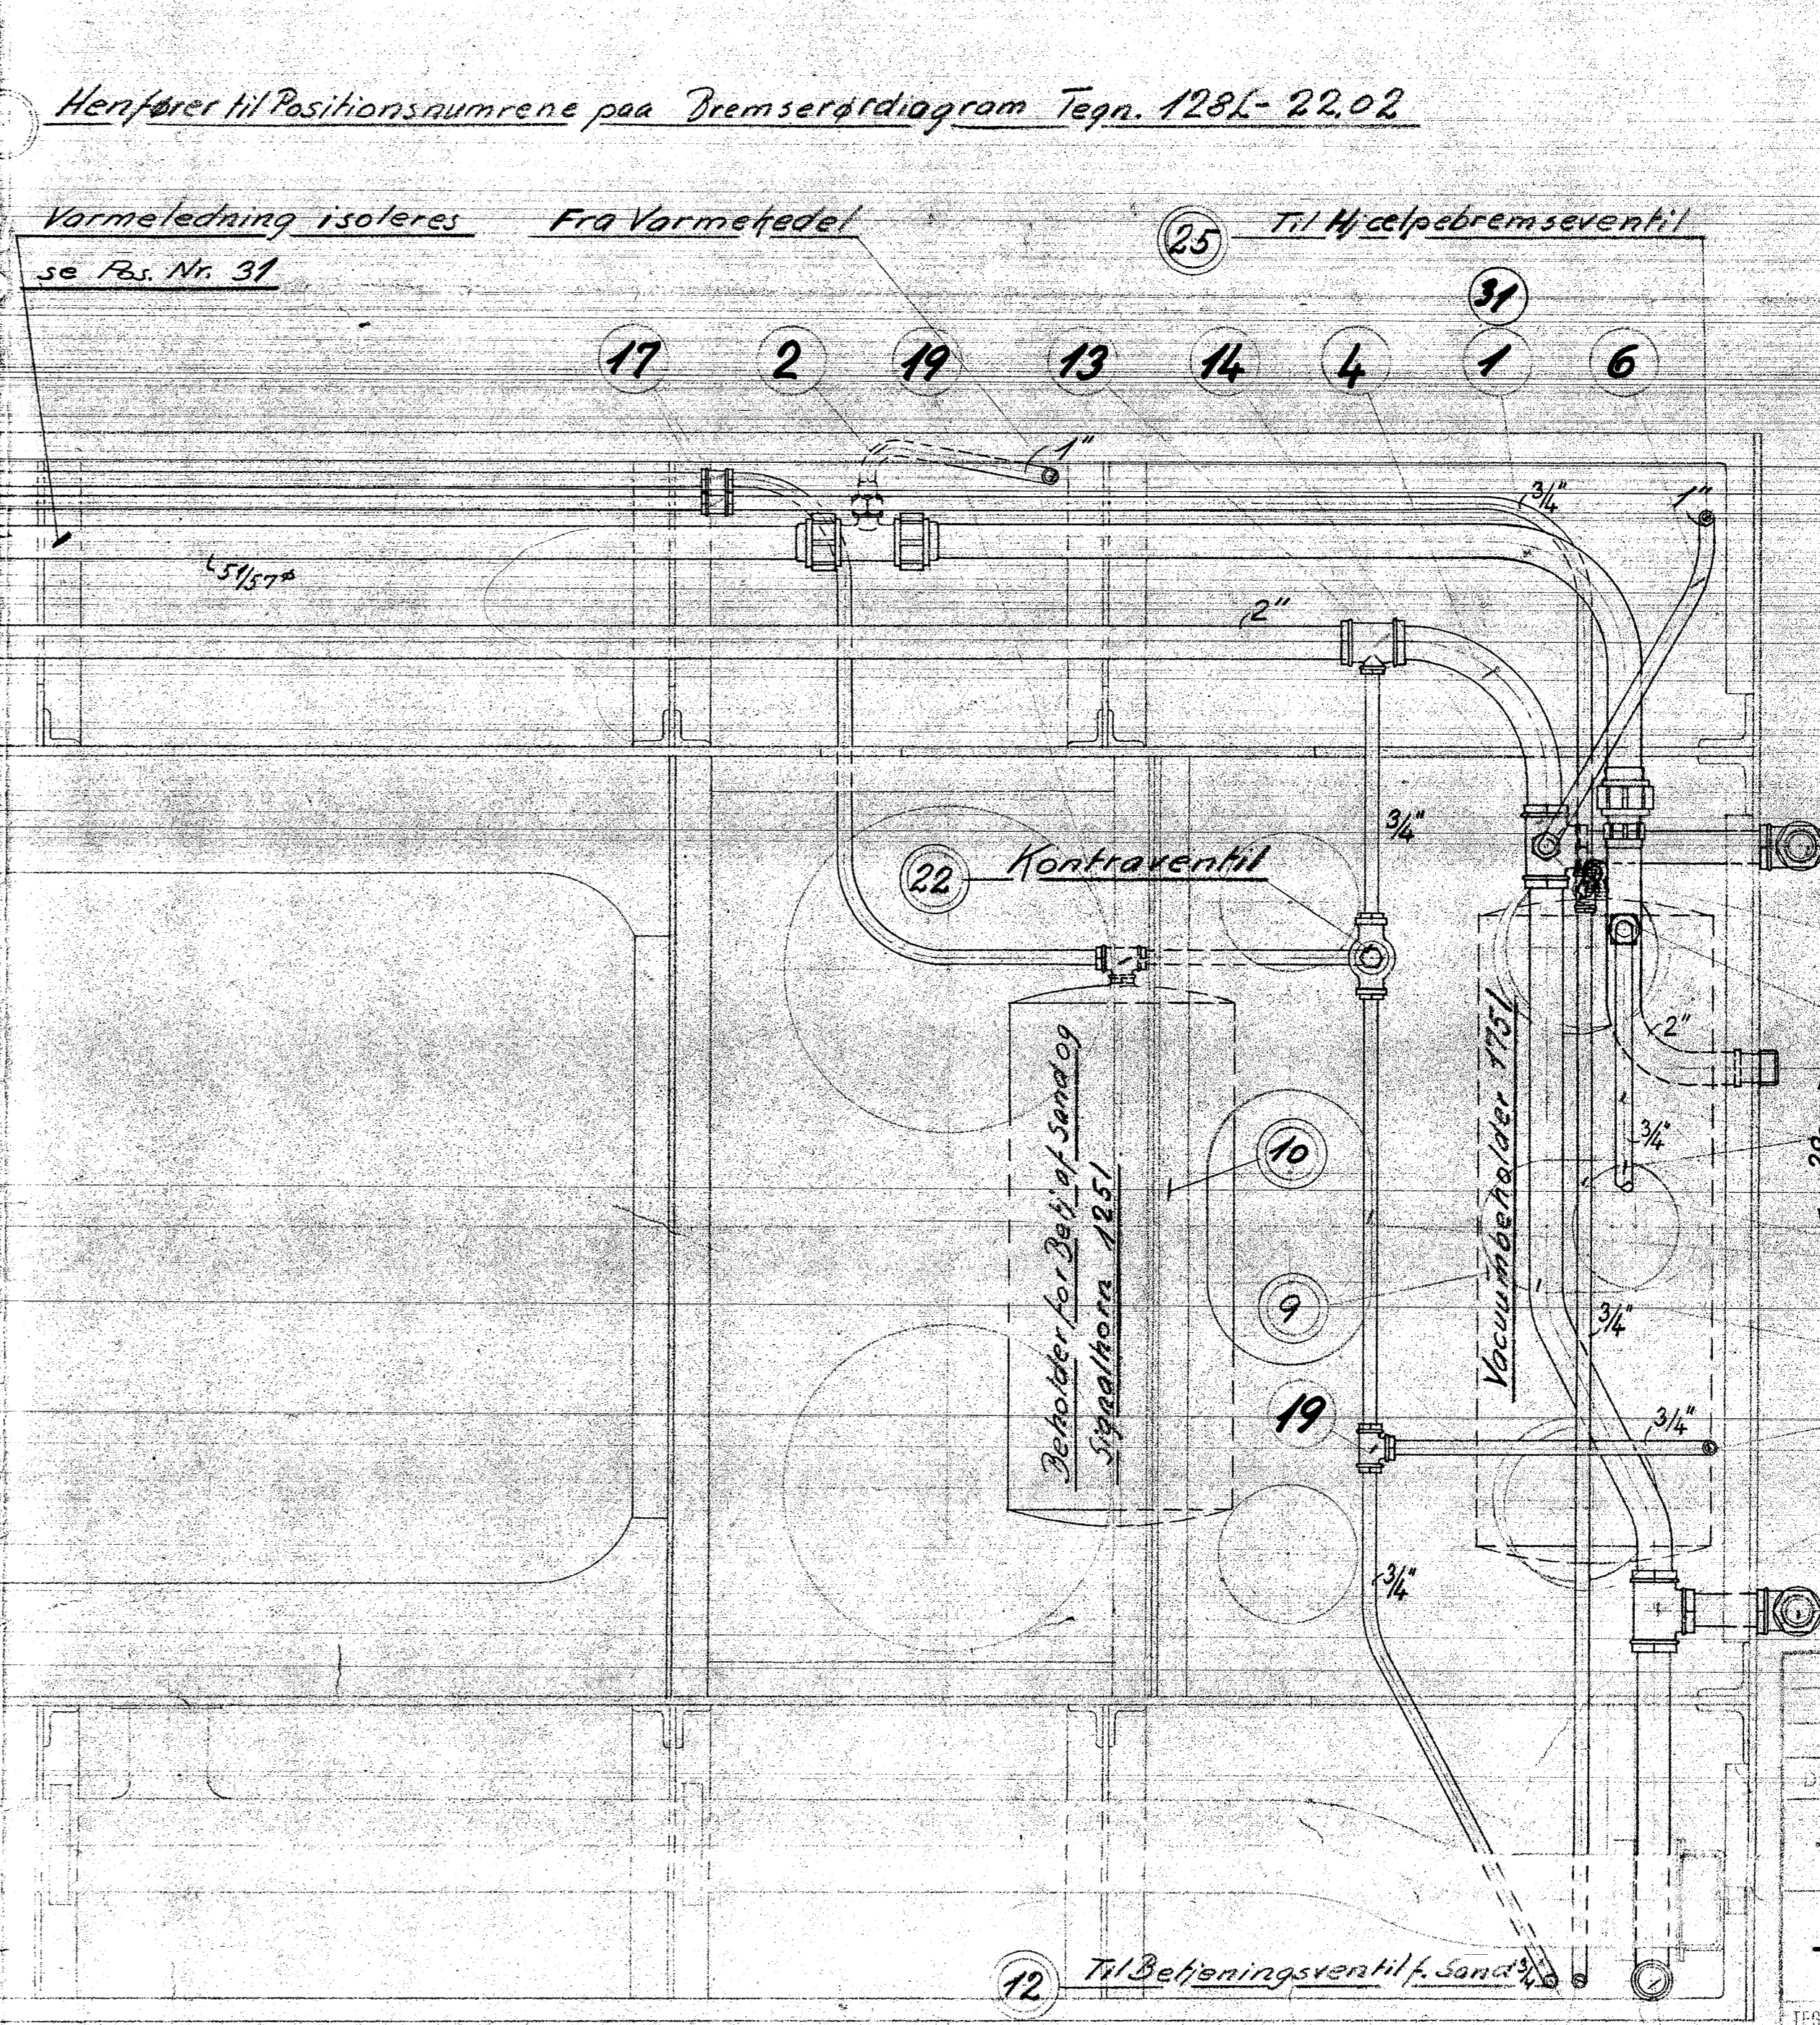


STYRETELE NO 55174-2

NO	BETEGN.	STØRRELSE	MÅL
1	Kedlerør	5/8" delt flang	ca. 12.5m
2	do.	2 1/2"	ca. 3m
3	do.	2 1/2"	ca. 3.5m
4	Løpsrør	2"	ca. 20.5m
5	do.	1 1/2"	ca. 0.8m
6	do.	1"	ca. 4m
7	do.	3/4"	ca. 6.5m
8	do.	1/2"	ca. 6m
9	5 Vinkel	2"	Best.
10	3 Te	2 1/2" x 2"	.
11	2 do.	2 1/2" x 2"	.
12	1 do.	2 1/2" x 2"	.
13	1 do.	2 1/2" x 2"	.
14	1 Te	Fordelingslygte	.
15	1 Vinkel	1 1/2"	.
16	1 Bøjning	1 1/2"	.
17	4 Hulle	3/4"	.
18	2 Vinkel	3/4"	.
19	6 Te	3/4"	.
20	1 Fordelingsvinkel	3/4"	.
21	1 Hulle	3/4"	.
22	2 Te	2 1/2" x 2"	.
23	2 do.	3/4" x 3/4"	.
24	40 Kontramplik	2"	.
25	7 do.	1 1/2"	.
26	4 do.	1"	.
27	40 do.	3/4"	.
28	5 do.	3/4"	.
29	3 Dobballnippel	3/4"	.
30	1 Reduktionsnippel	2" x 1"	.
31	1 Trolæse af Varmeledn.		.
32			.
33			.
34			.
35			.
36			.

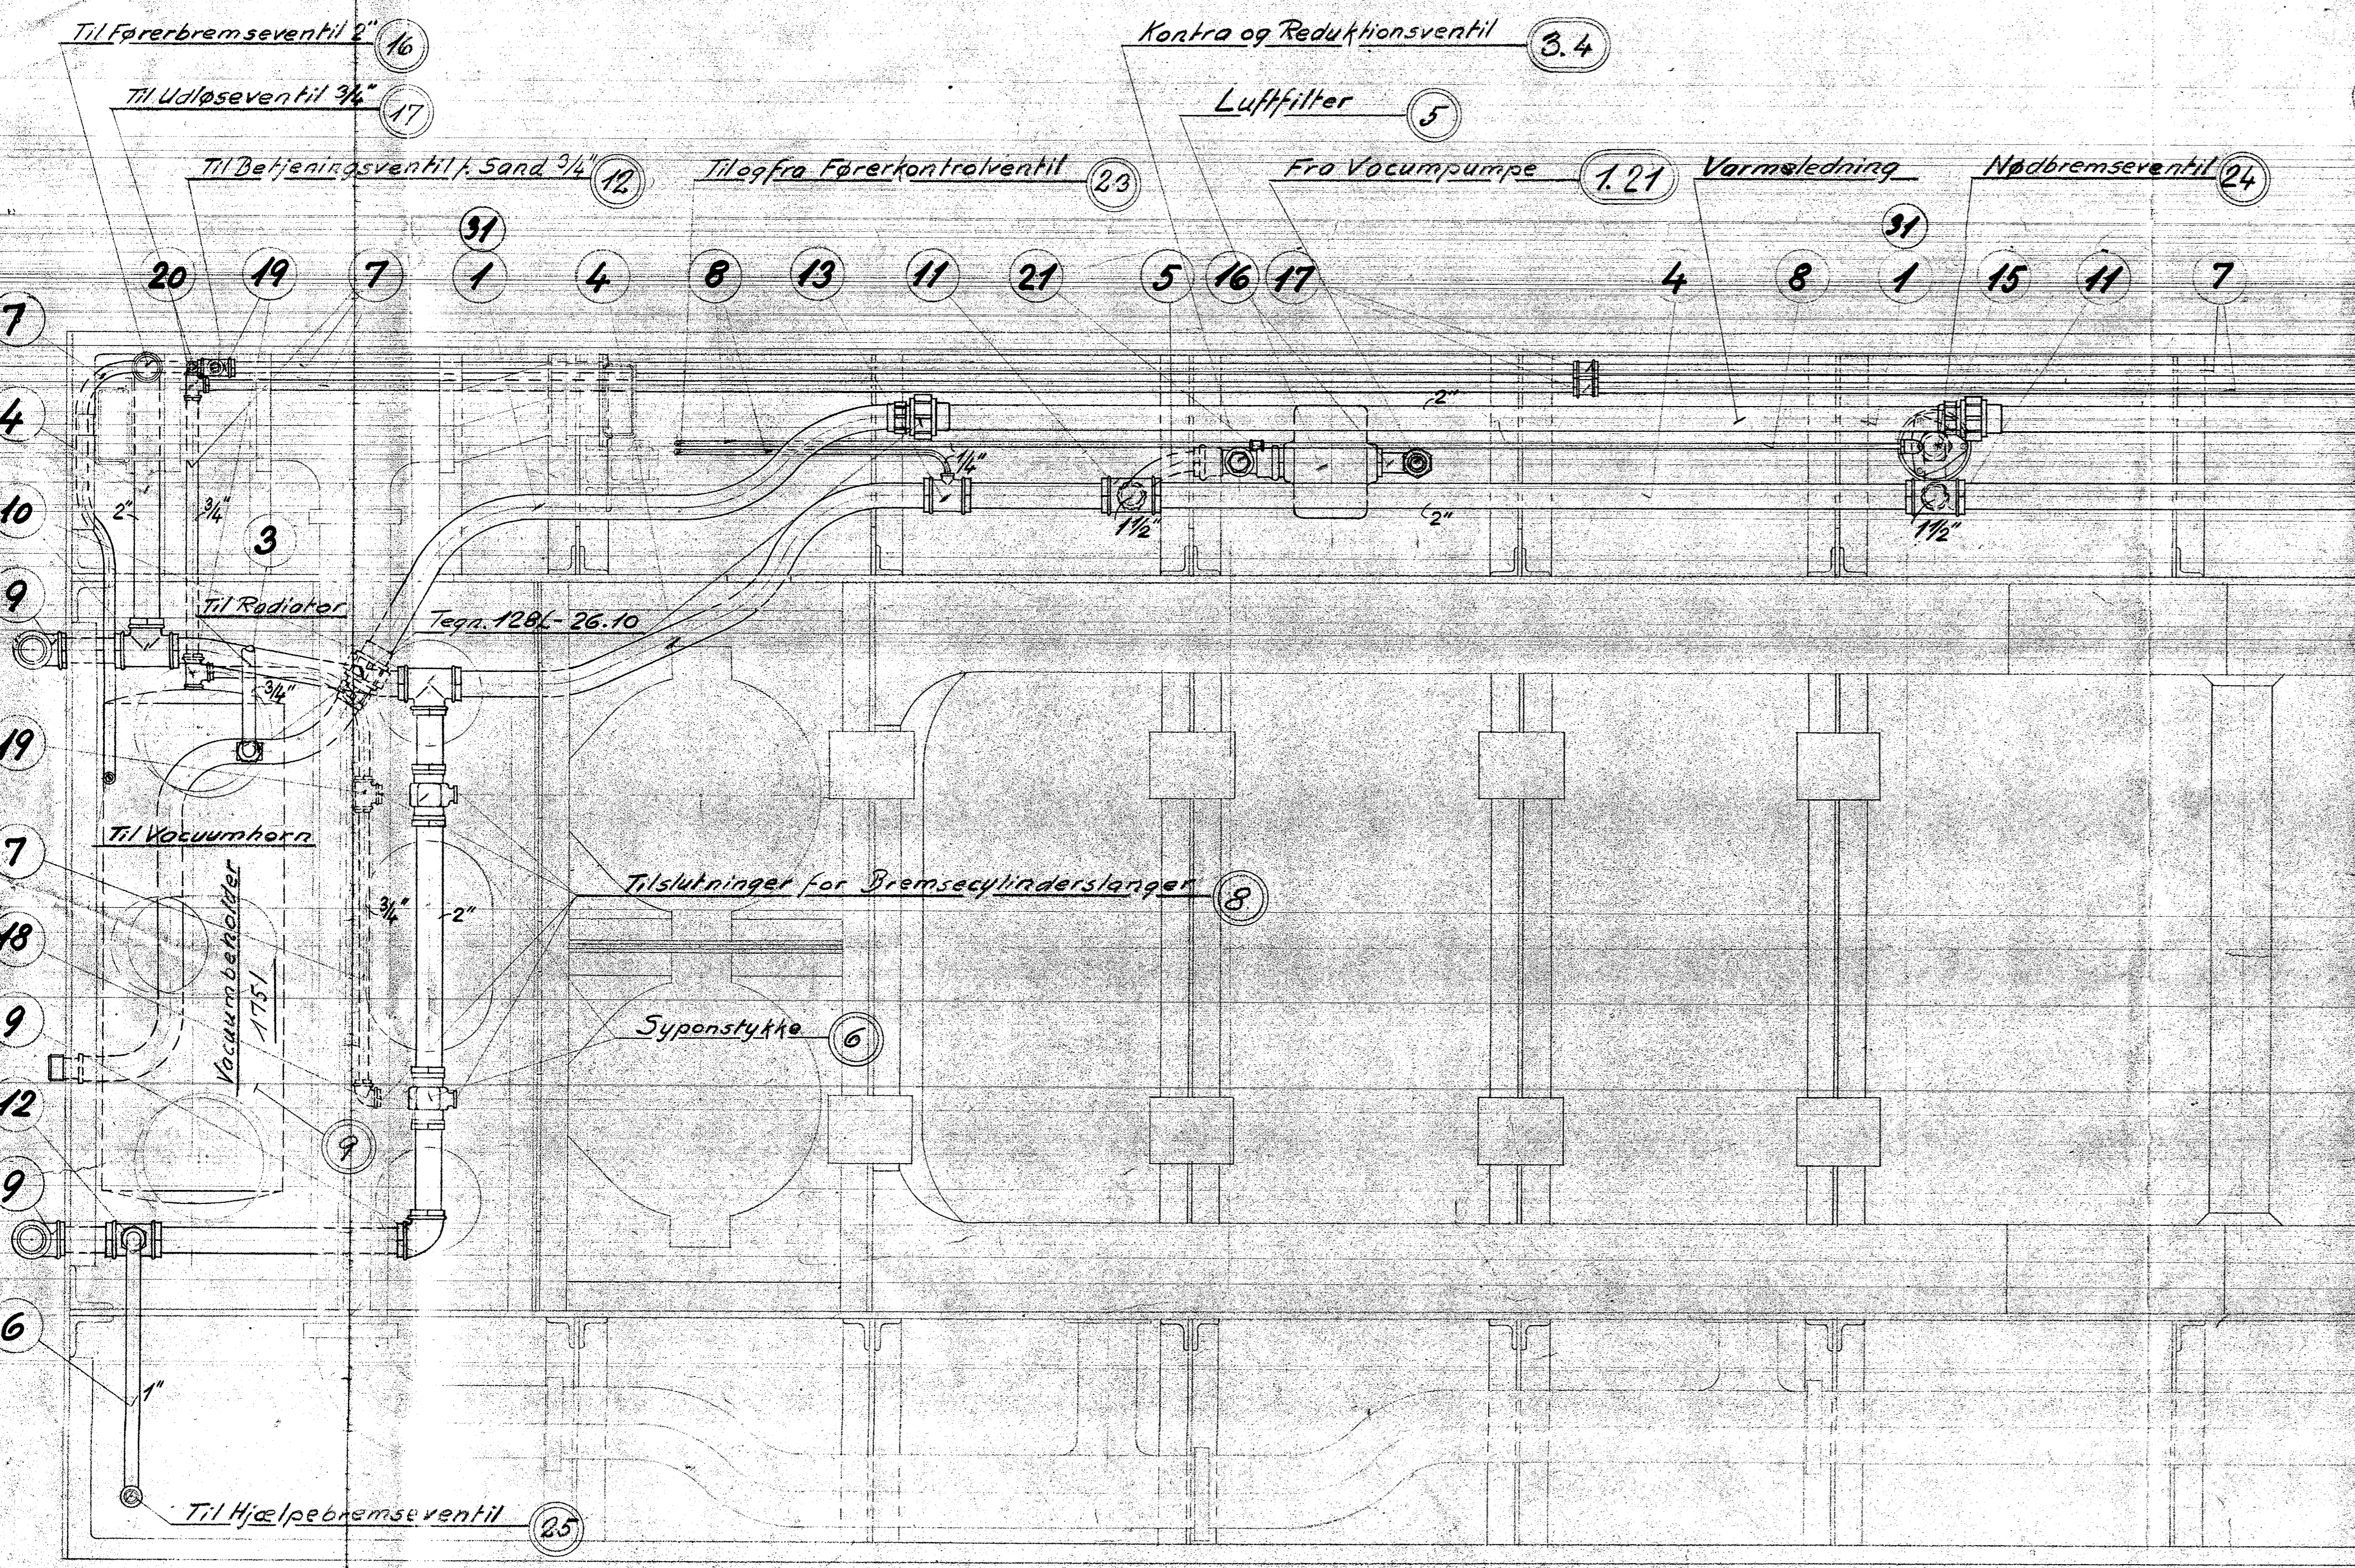

Henfører til Positionsnumrene paa Bremseskrædiagram Teg. 1286-22.02

Varmeledning isoleres
se Pos. Nr. 31

1	9
2	18
3	19
4	3
5	7
6	4
7	11
8	10
9	9

DATO: _____ FORLÆNGNINGER: _____ MODEL: _____
A/S FRICKS AARHUS
Bremseskrædiagram
 Udsat af H. M. Møllerbo
 TEGNET: _____ SKAL: _____
 SEJL: _____
 DATO: 14/2. 1933 1:10 1286-22.03
 INDV. S. TILBUDNING: 33