

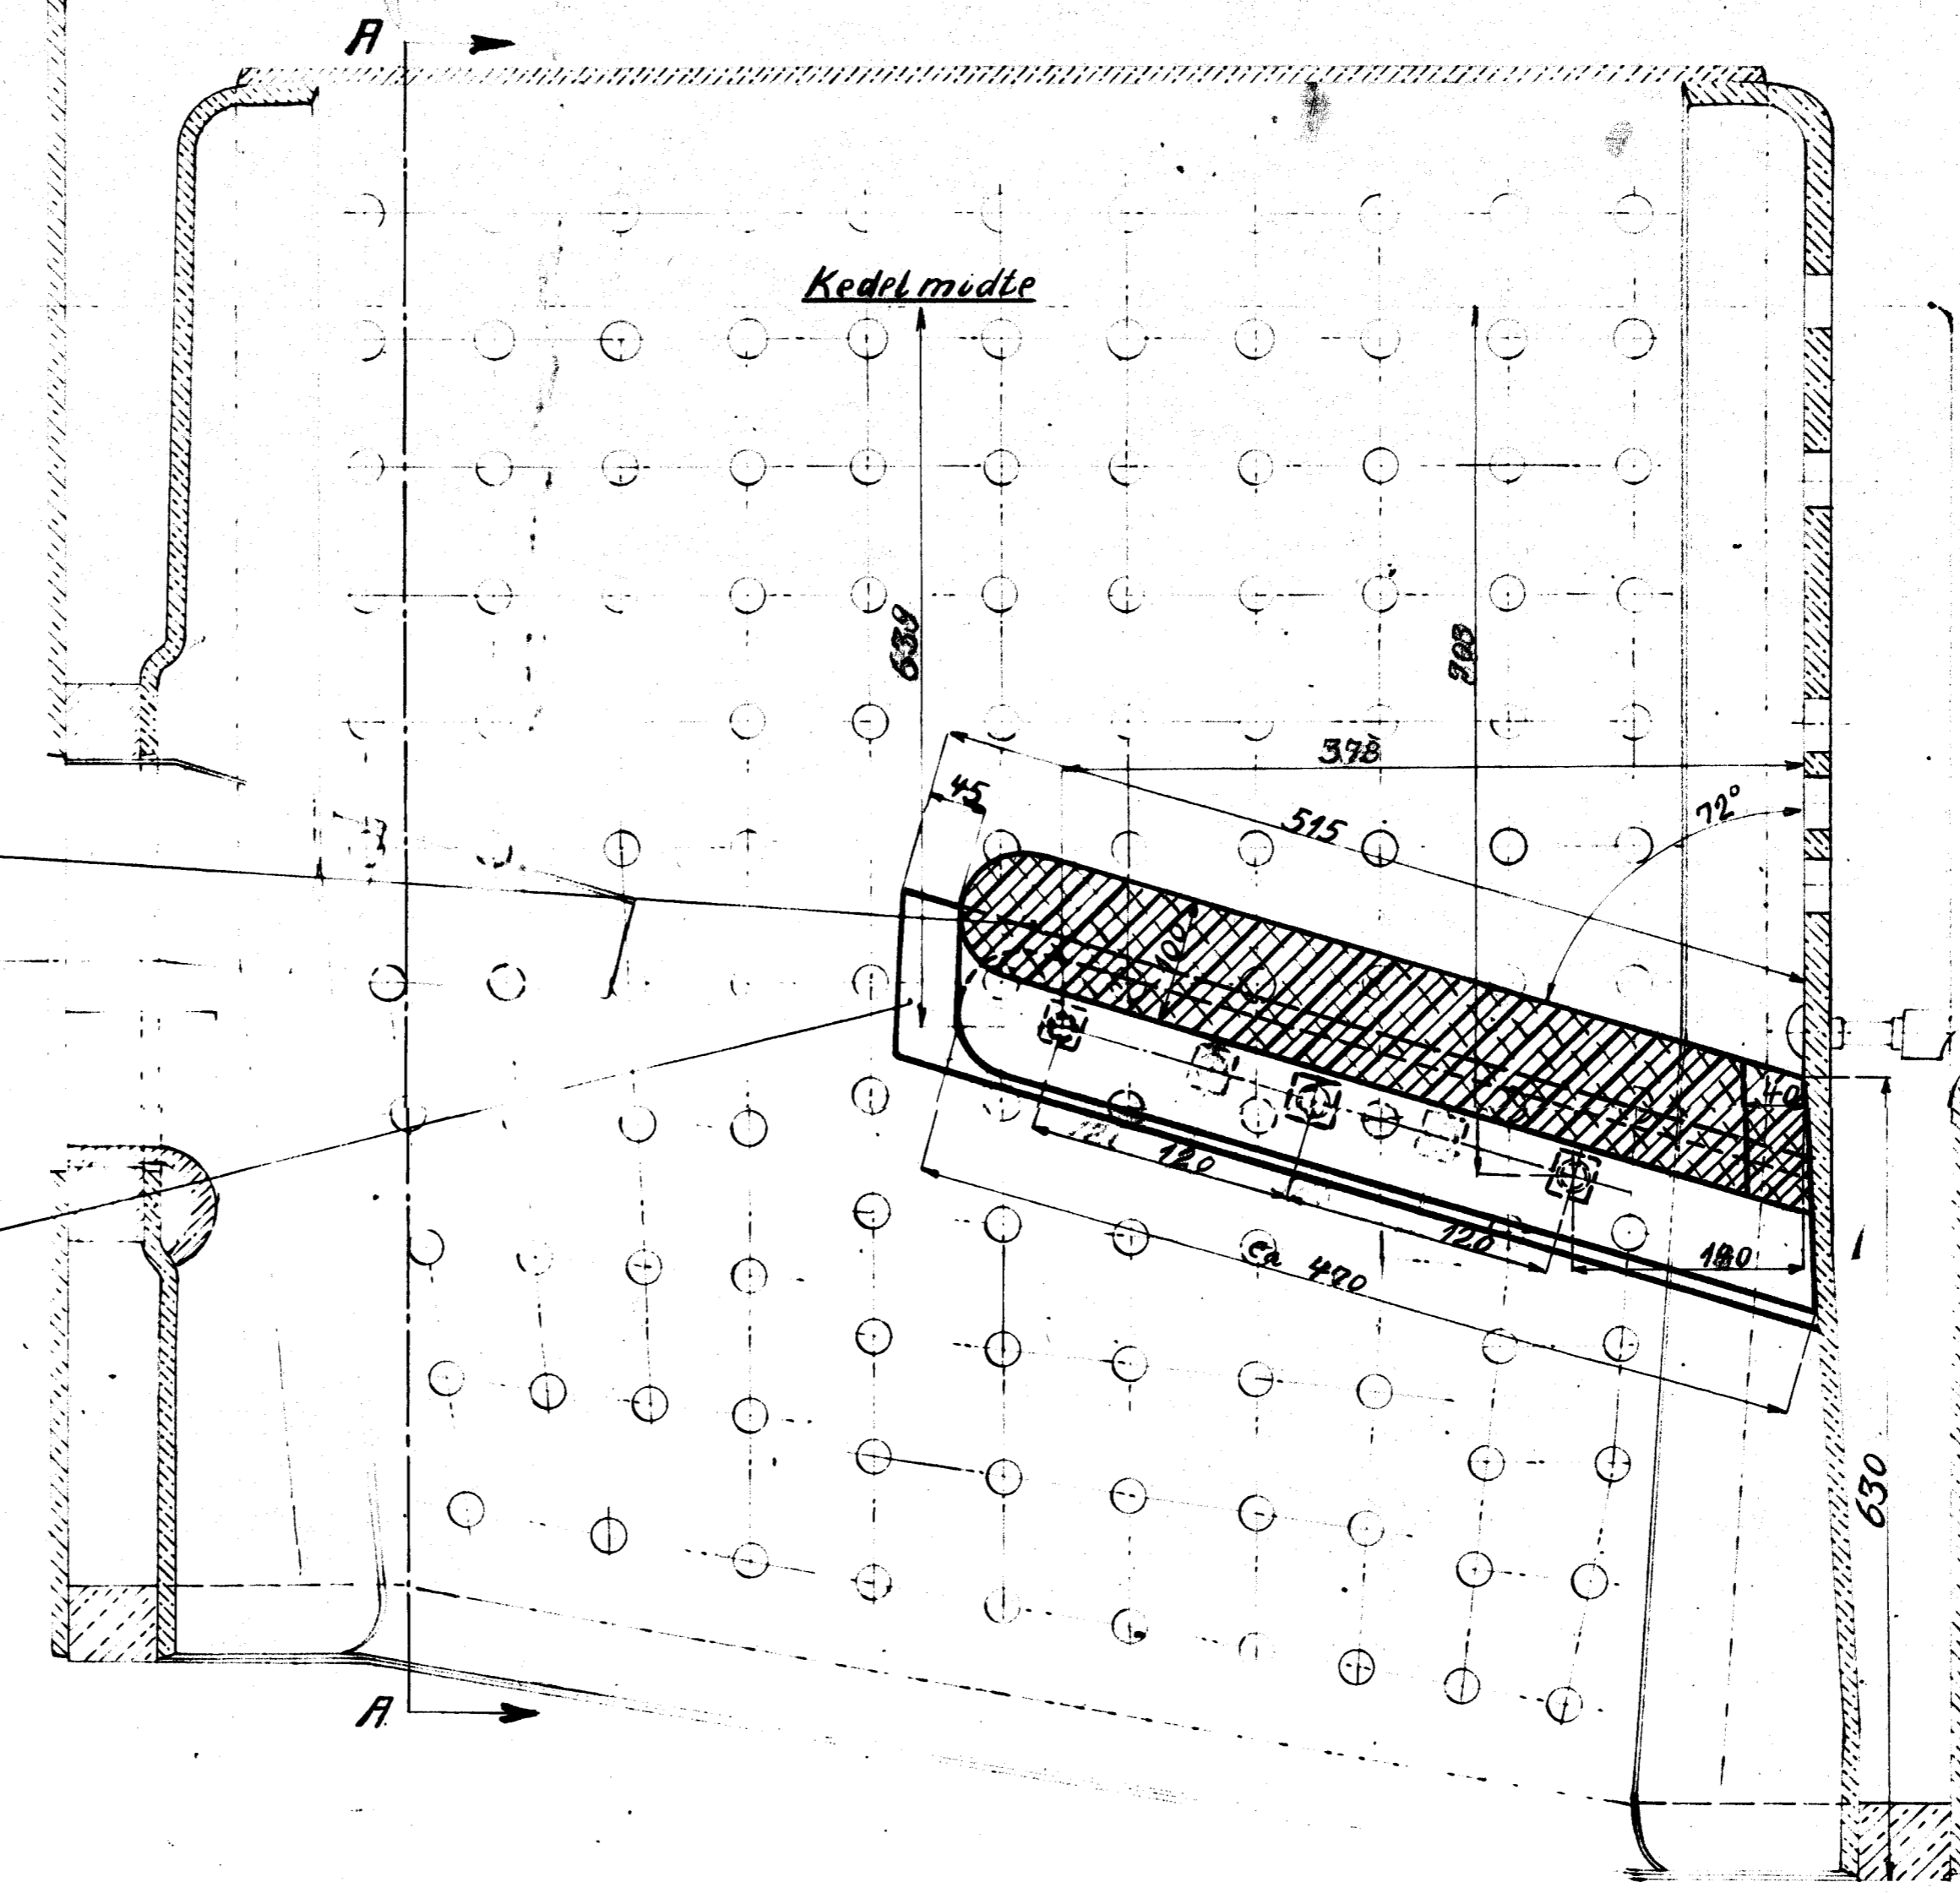
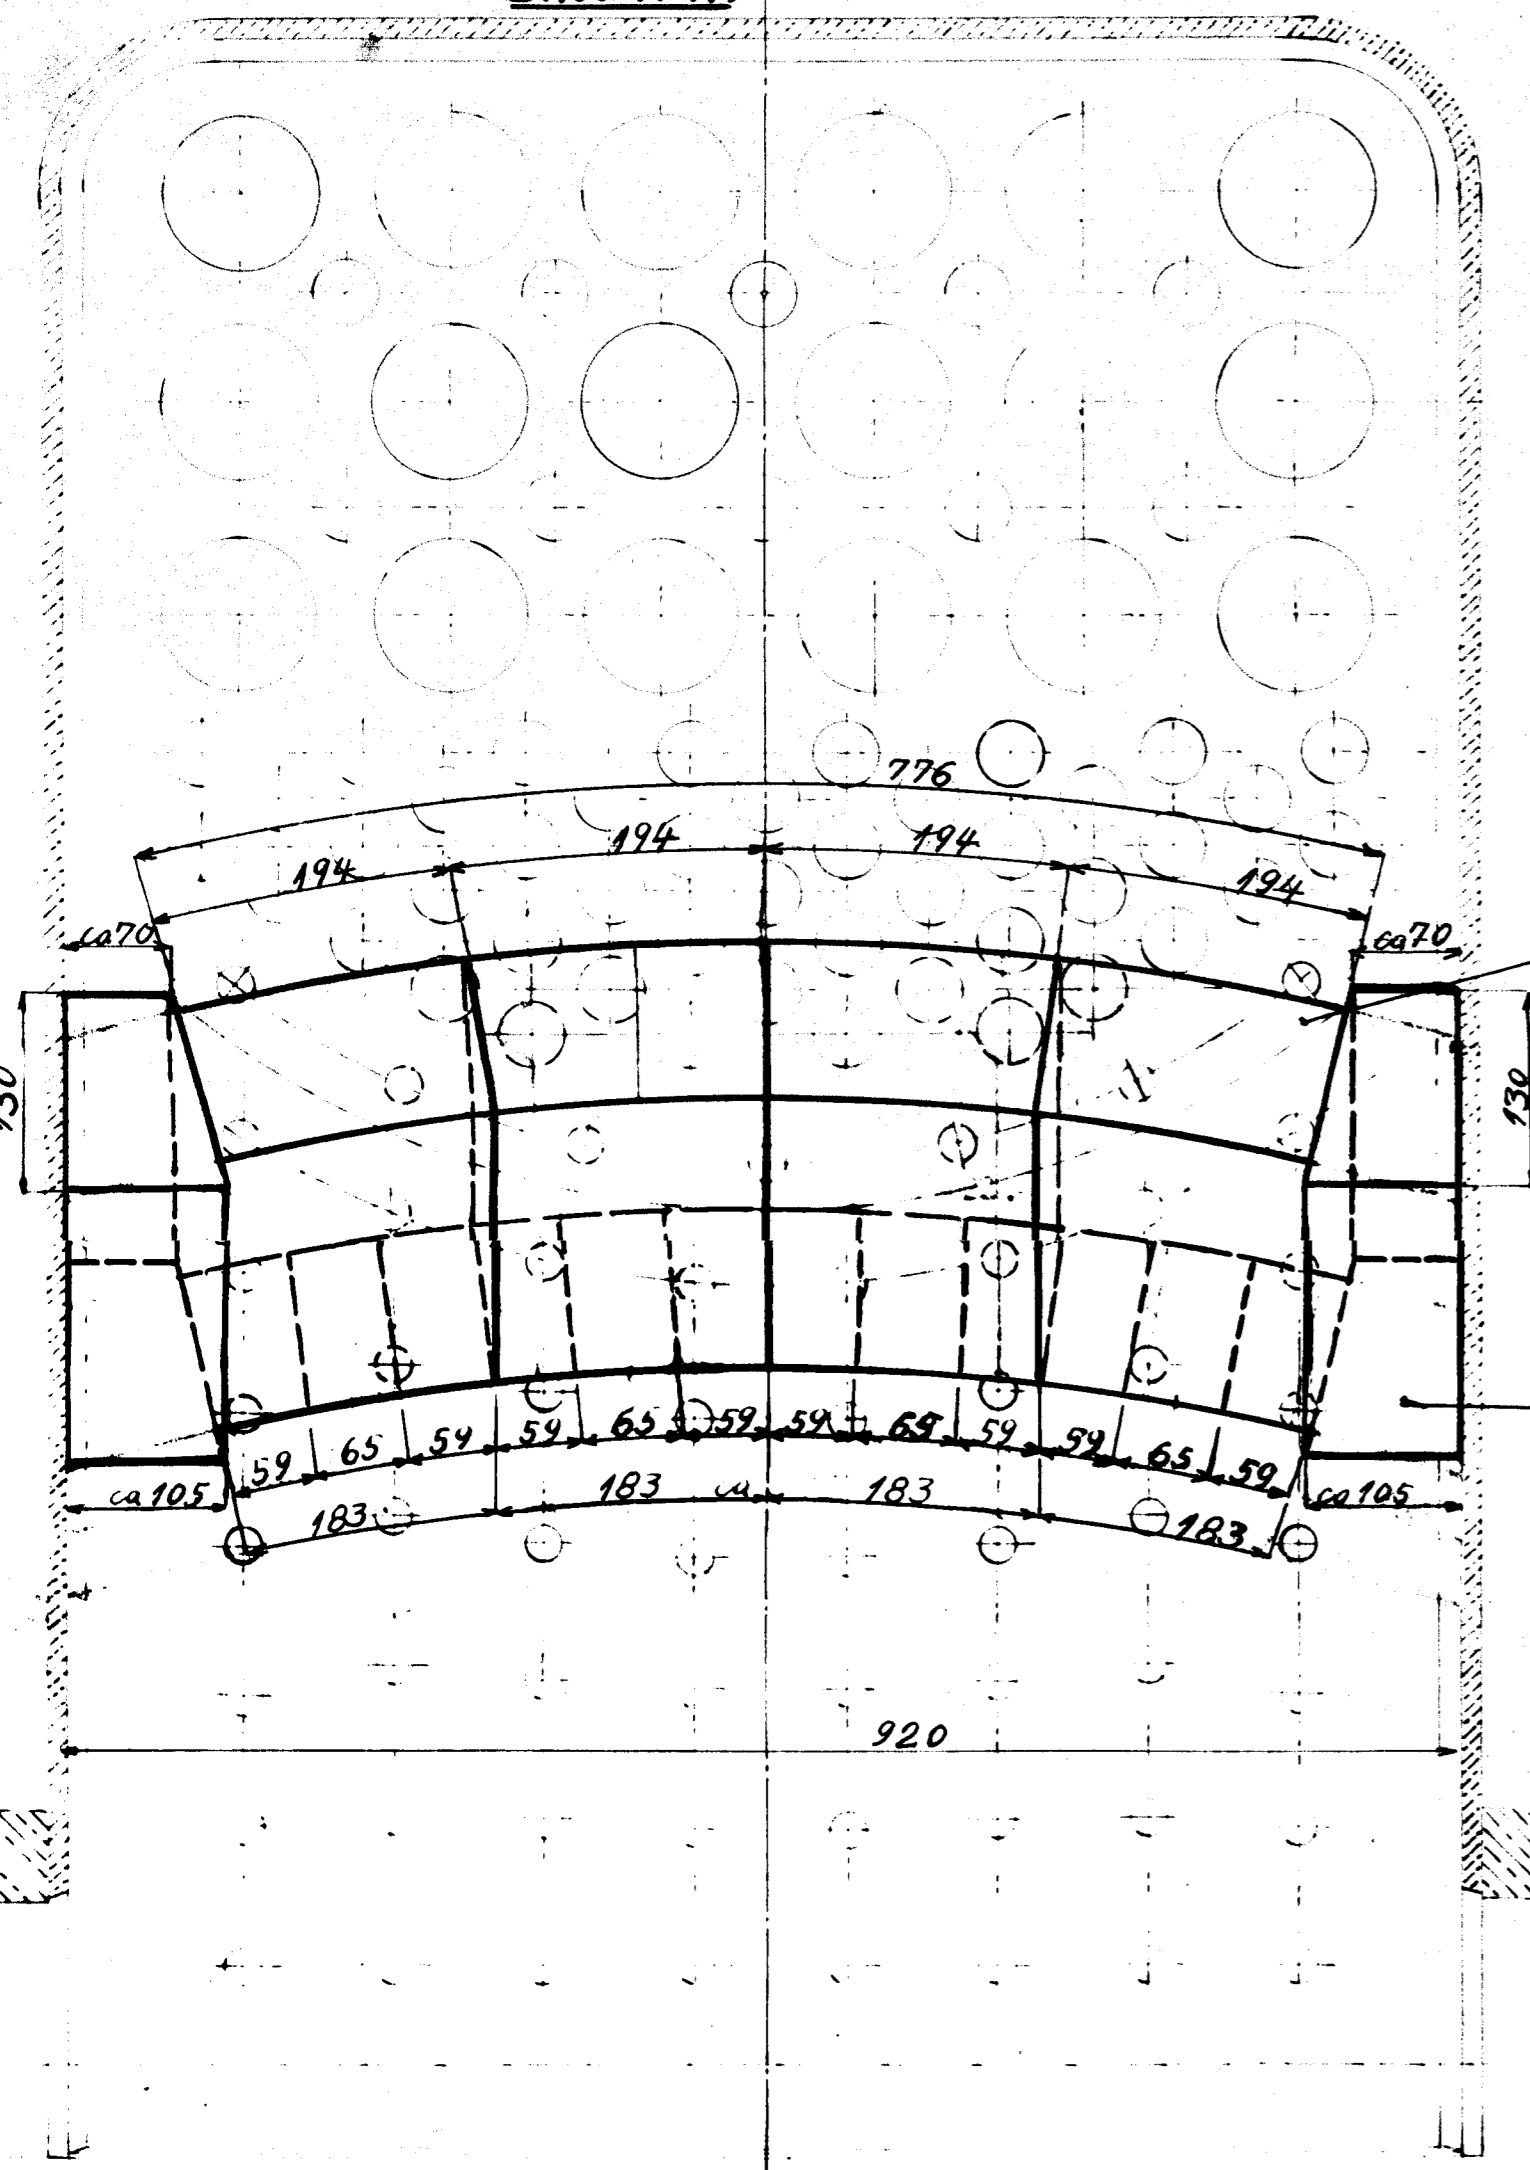


Snit A-A

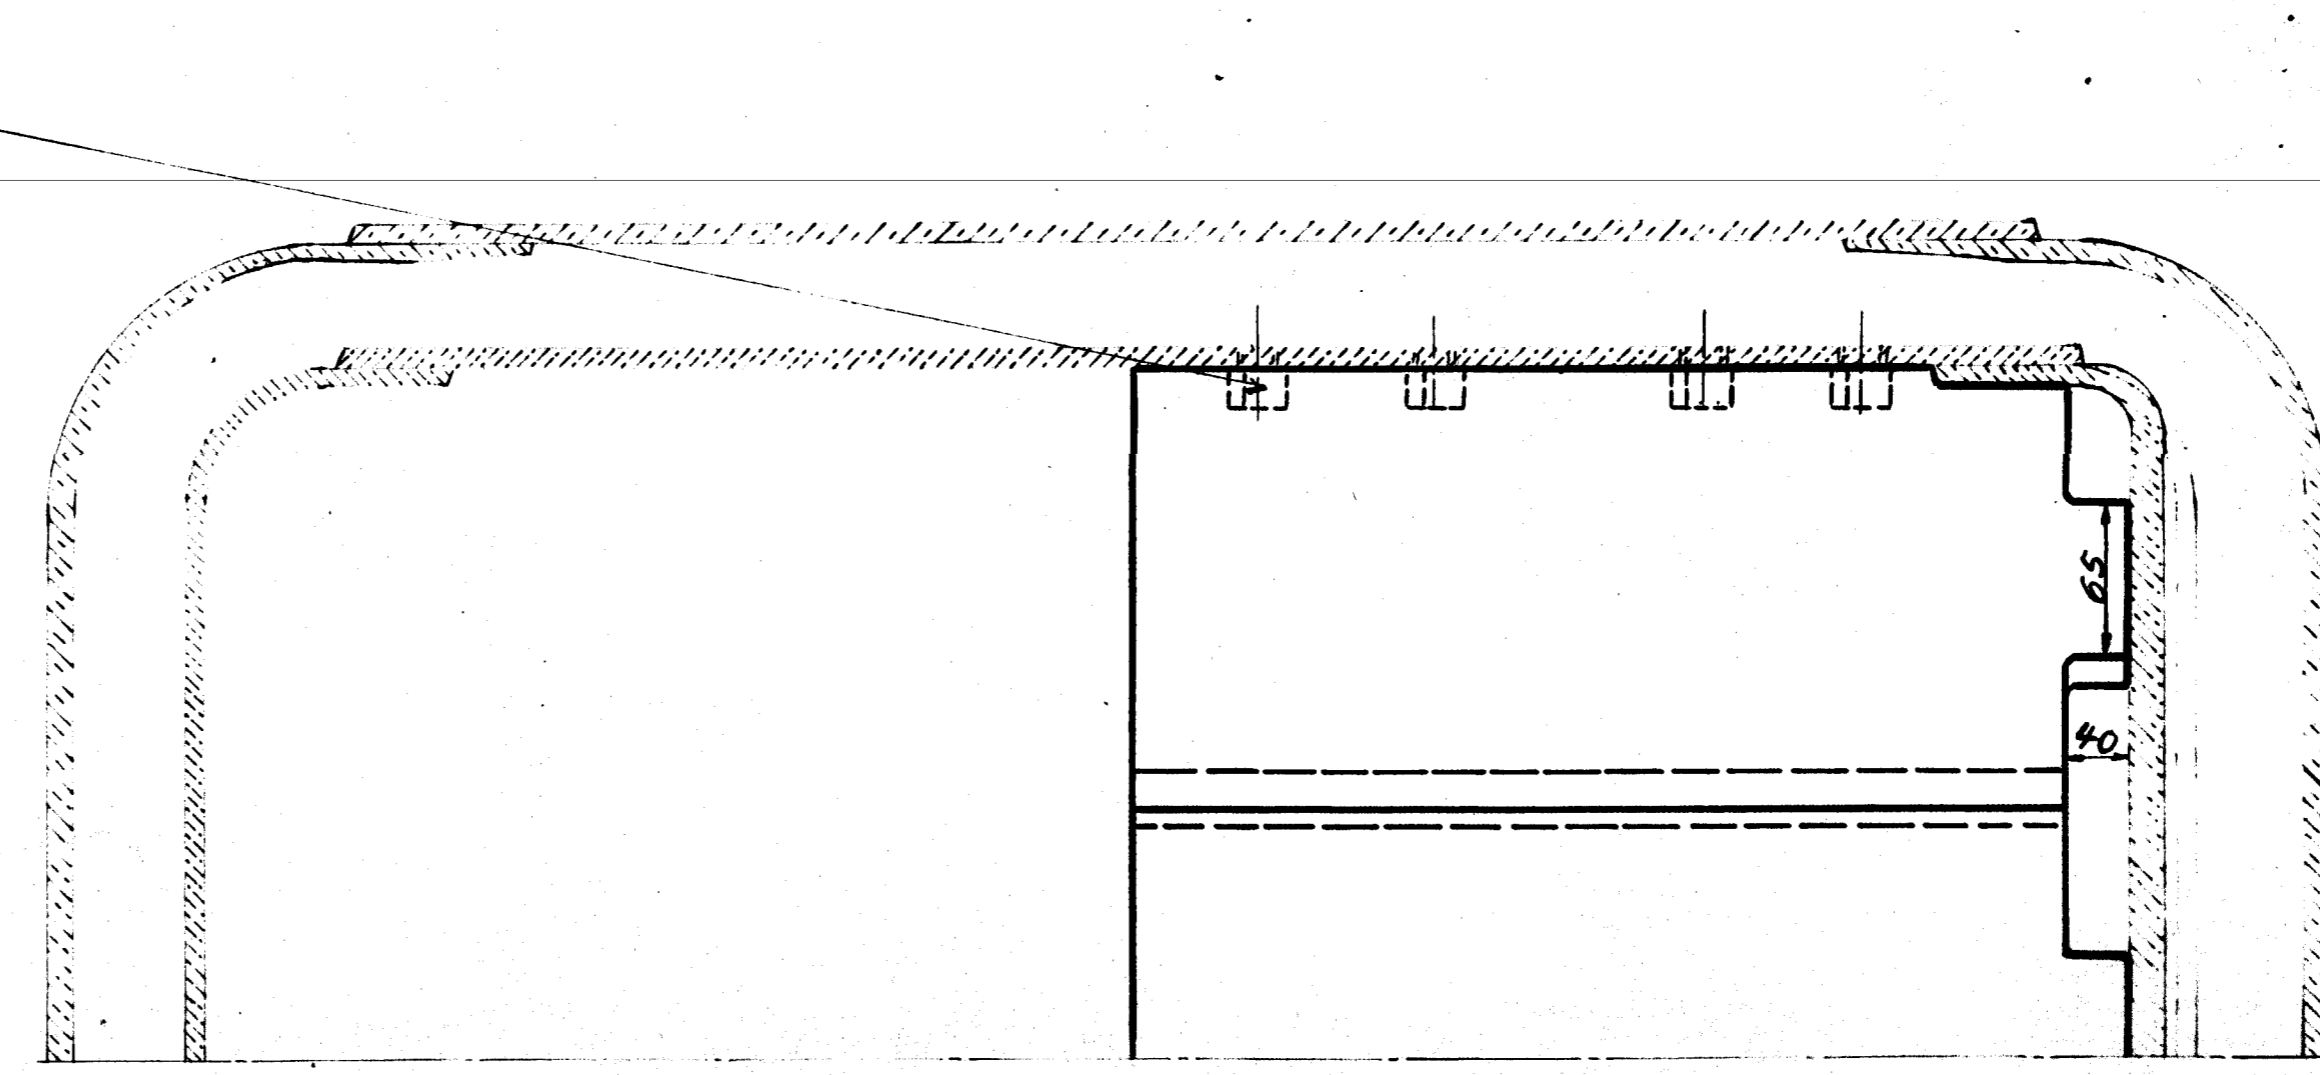

BYRØSTEN NO. 31035.					
RE	STYK	BETONG	SE	VEJ	GRUND
1.	4	Stpn: 194x100x700	LPR		hdbes.
2.	2	do: 70x105x130x515			

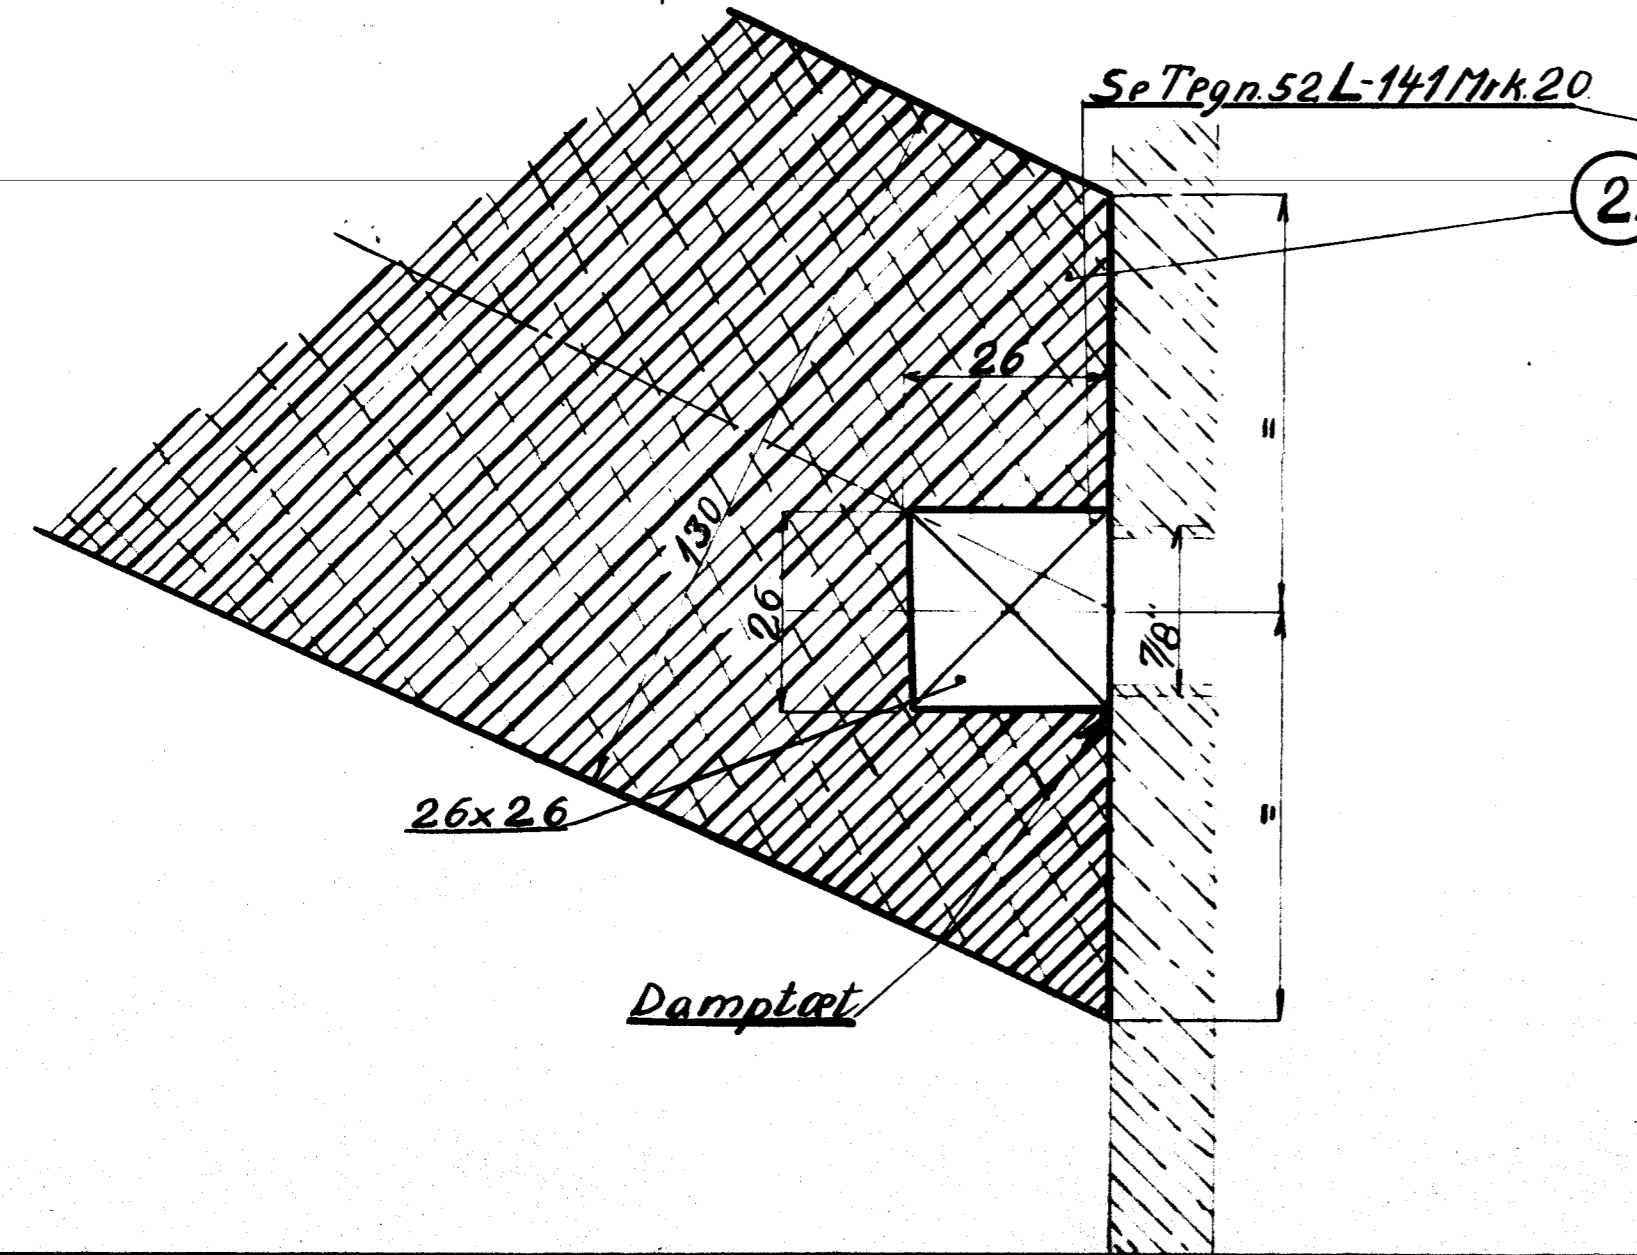

A/S FRICH'S AARHUS

Murbue

10 H.T. Lokomotiv

1. UDF. 1:5	2. UDF. 1:1	3. UDF. Gr 3
12.8.25		52 L-91

M. Andersen