
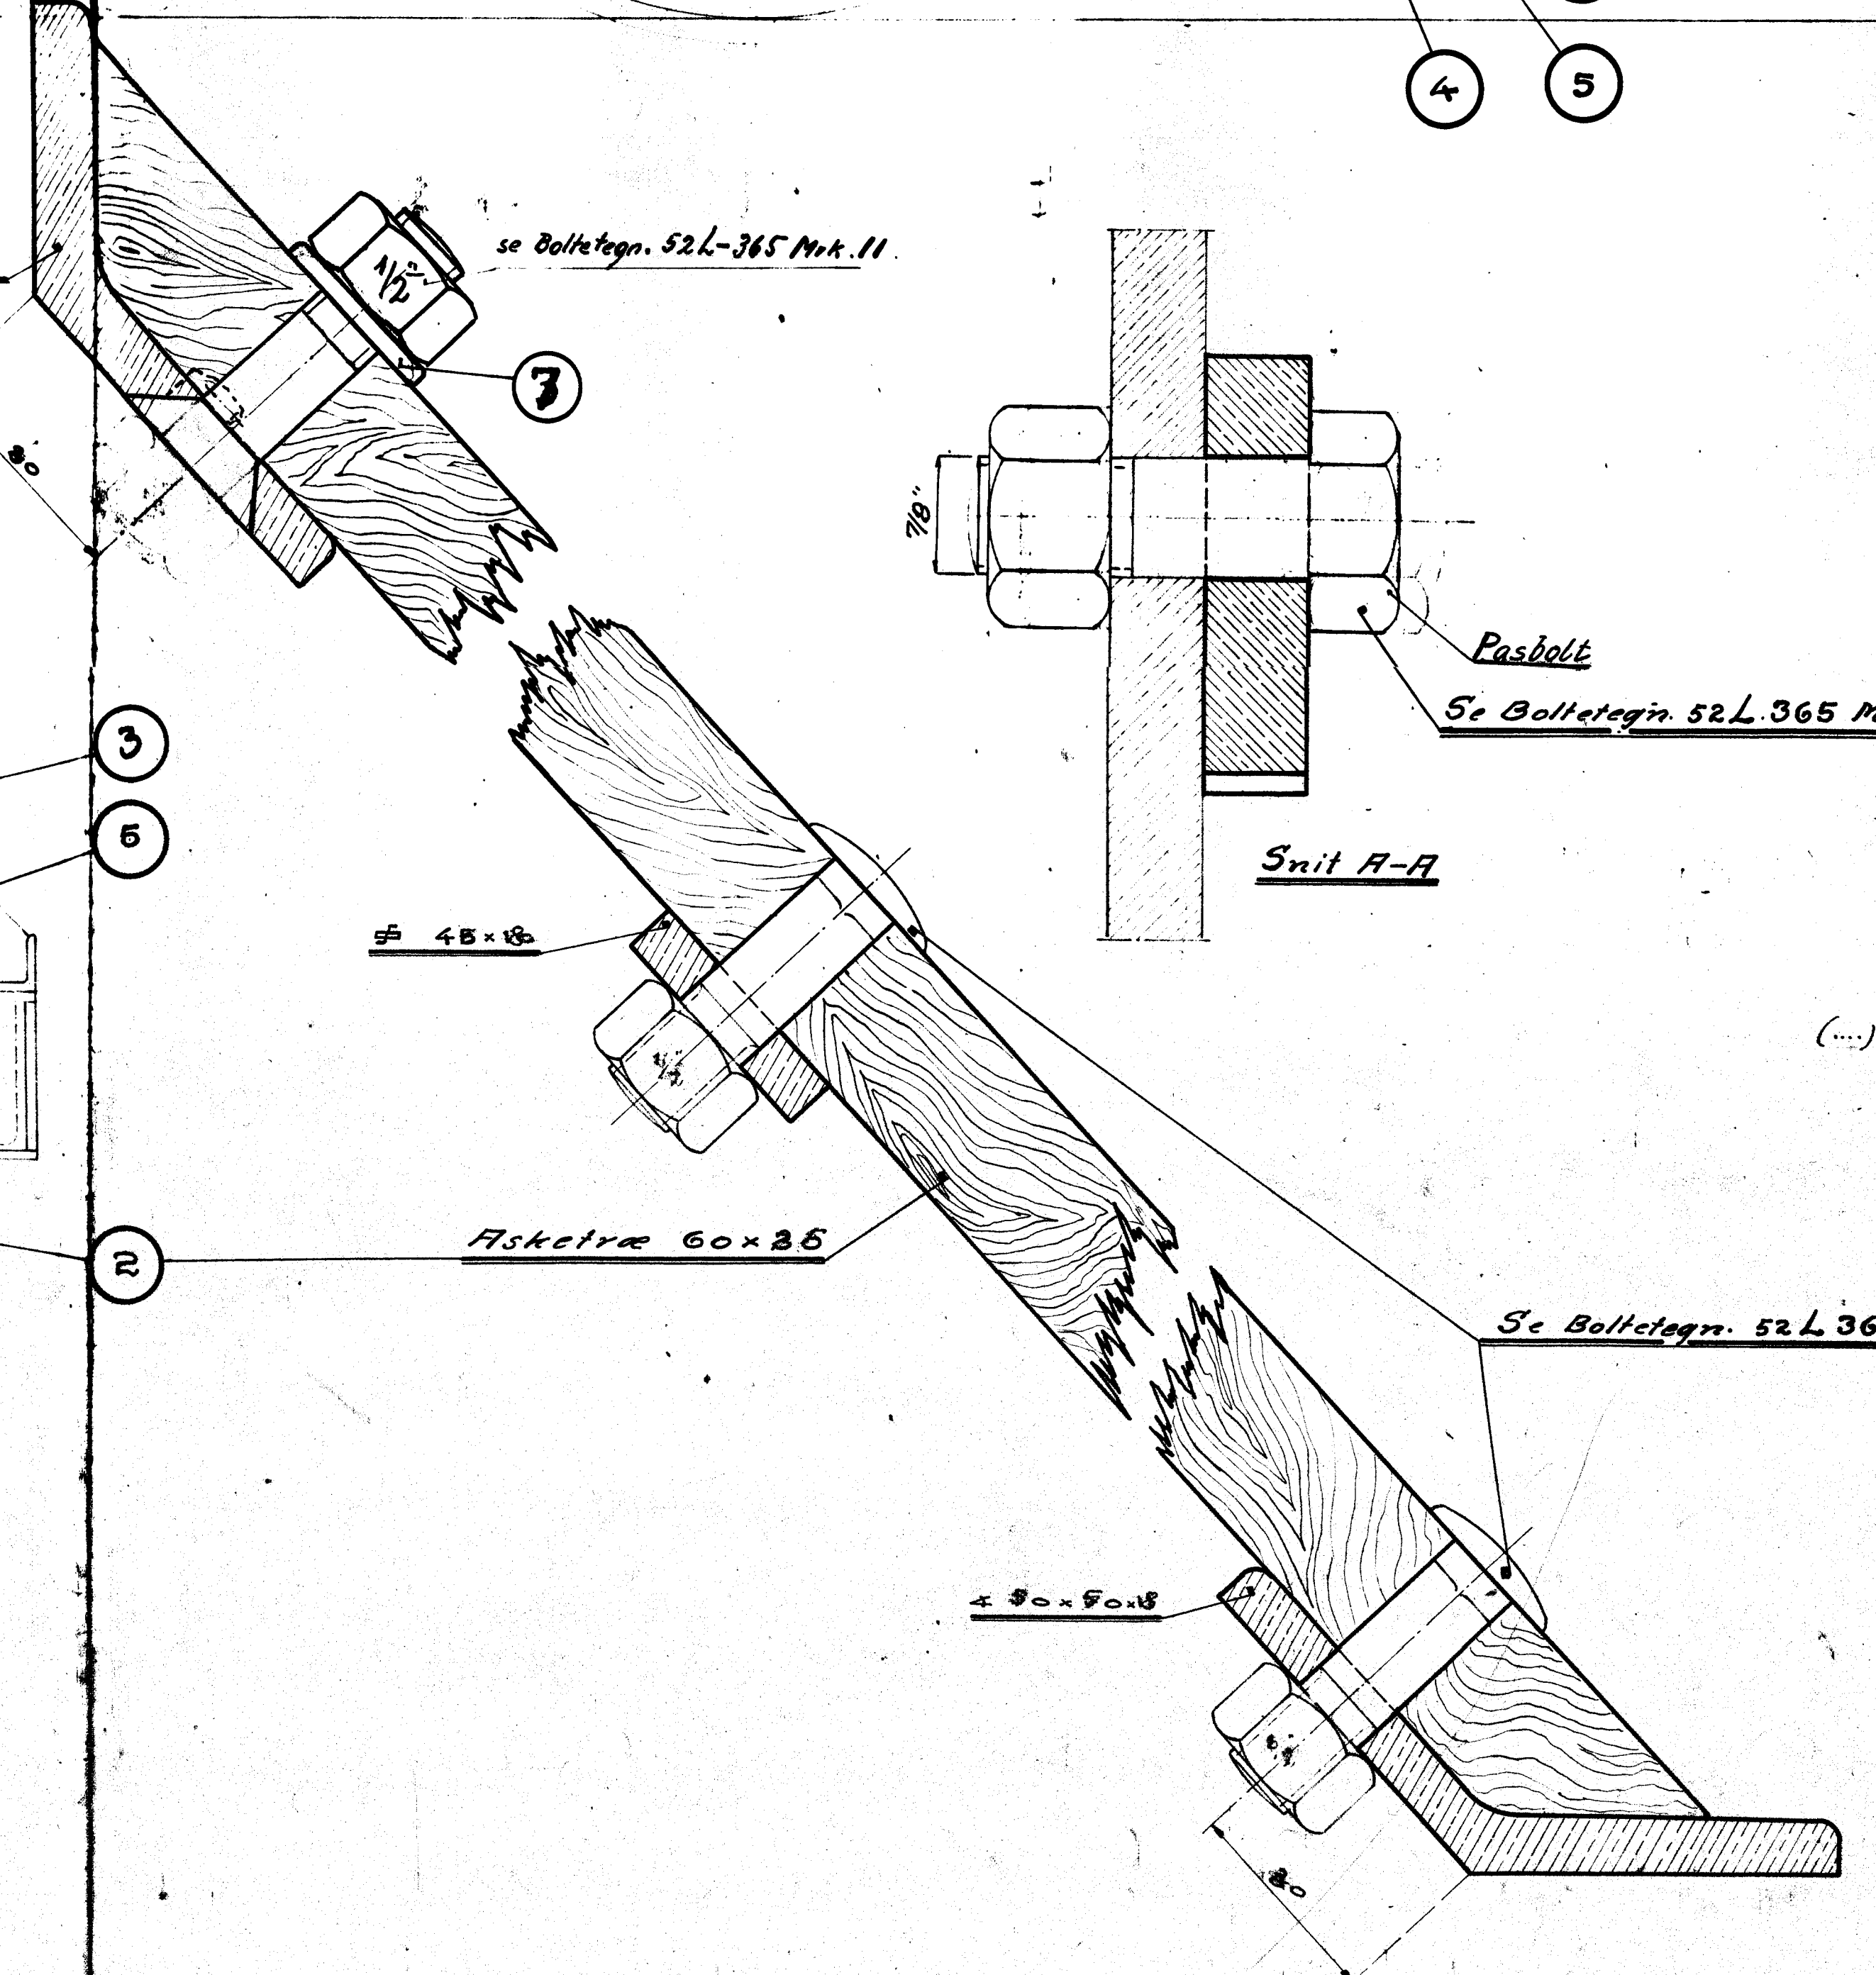
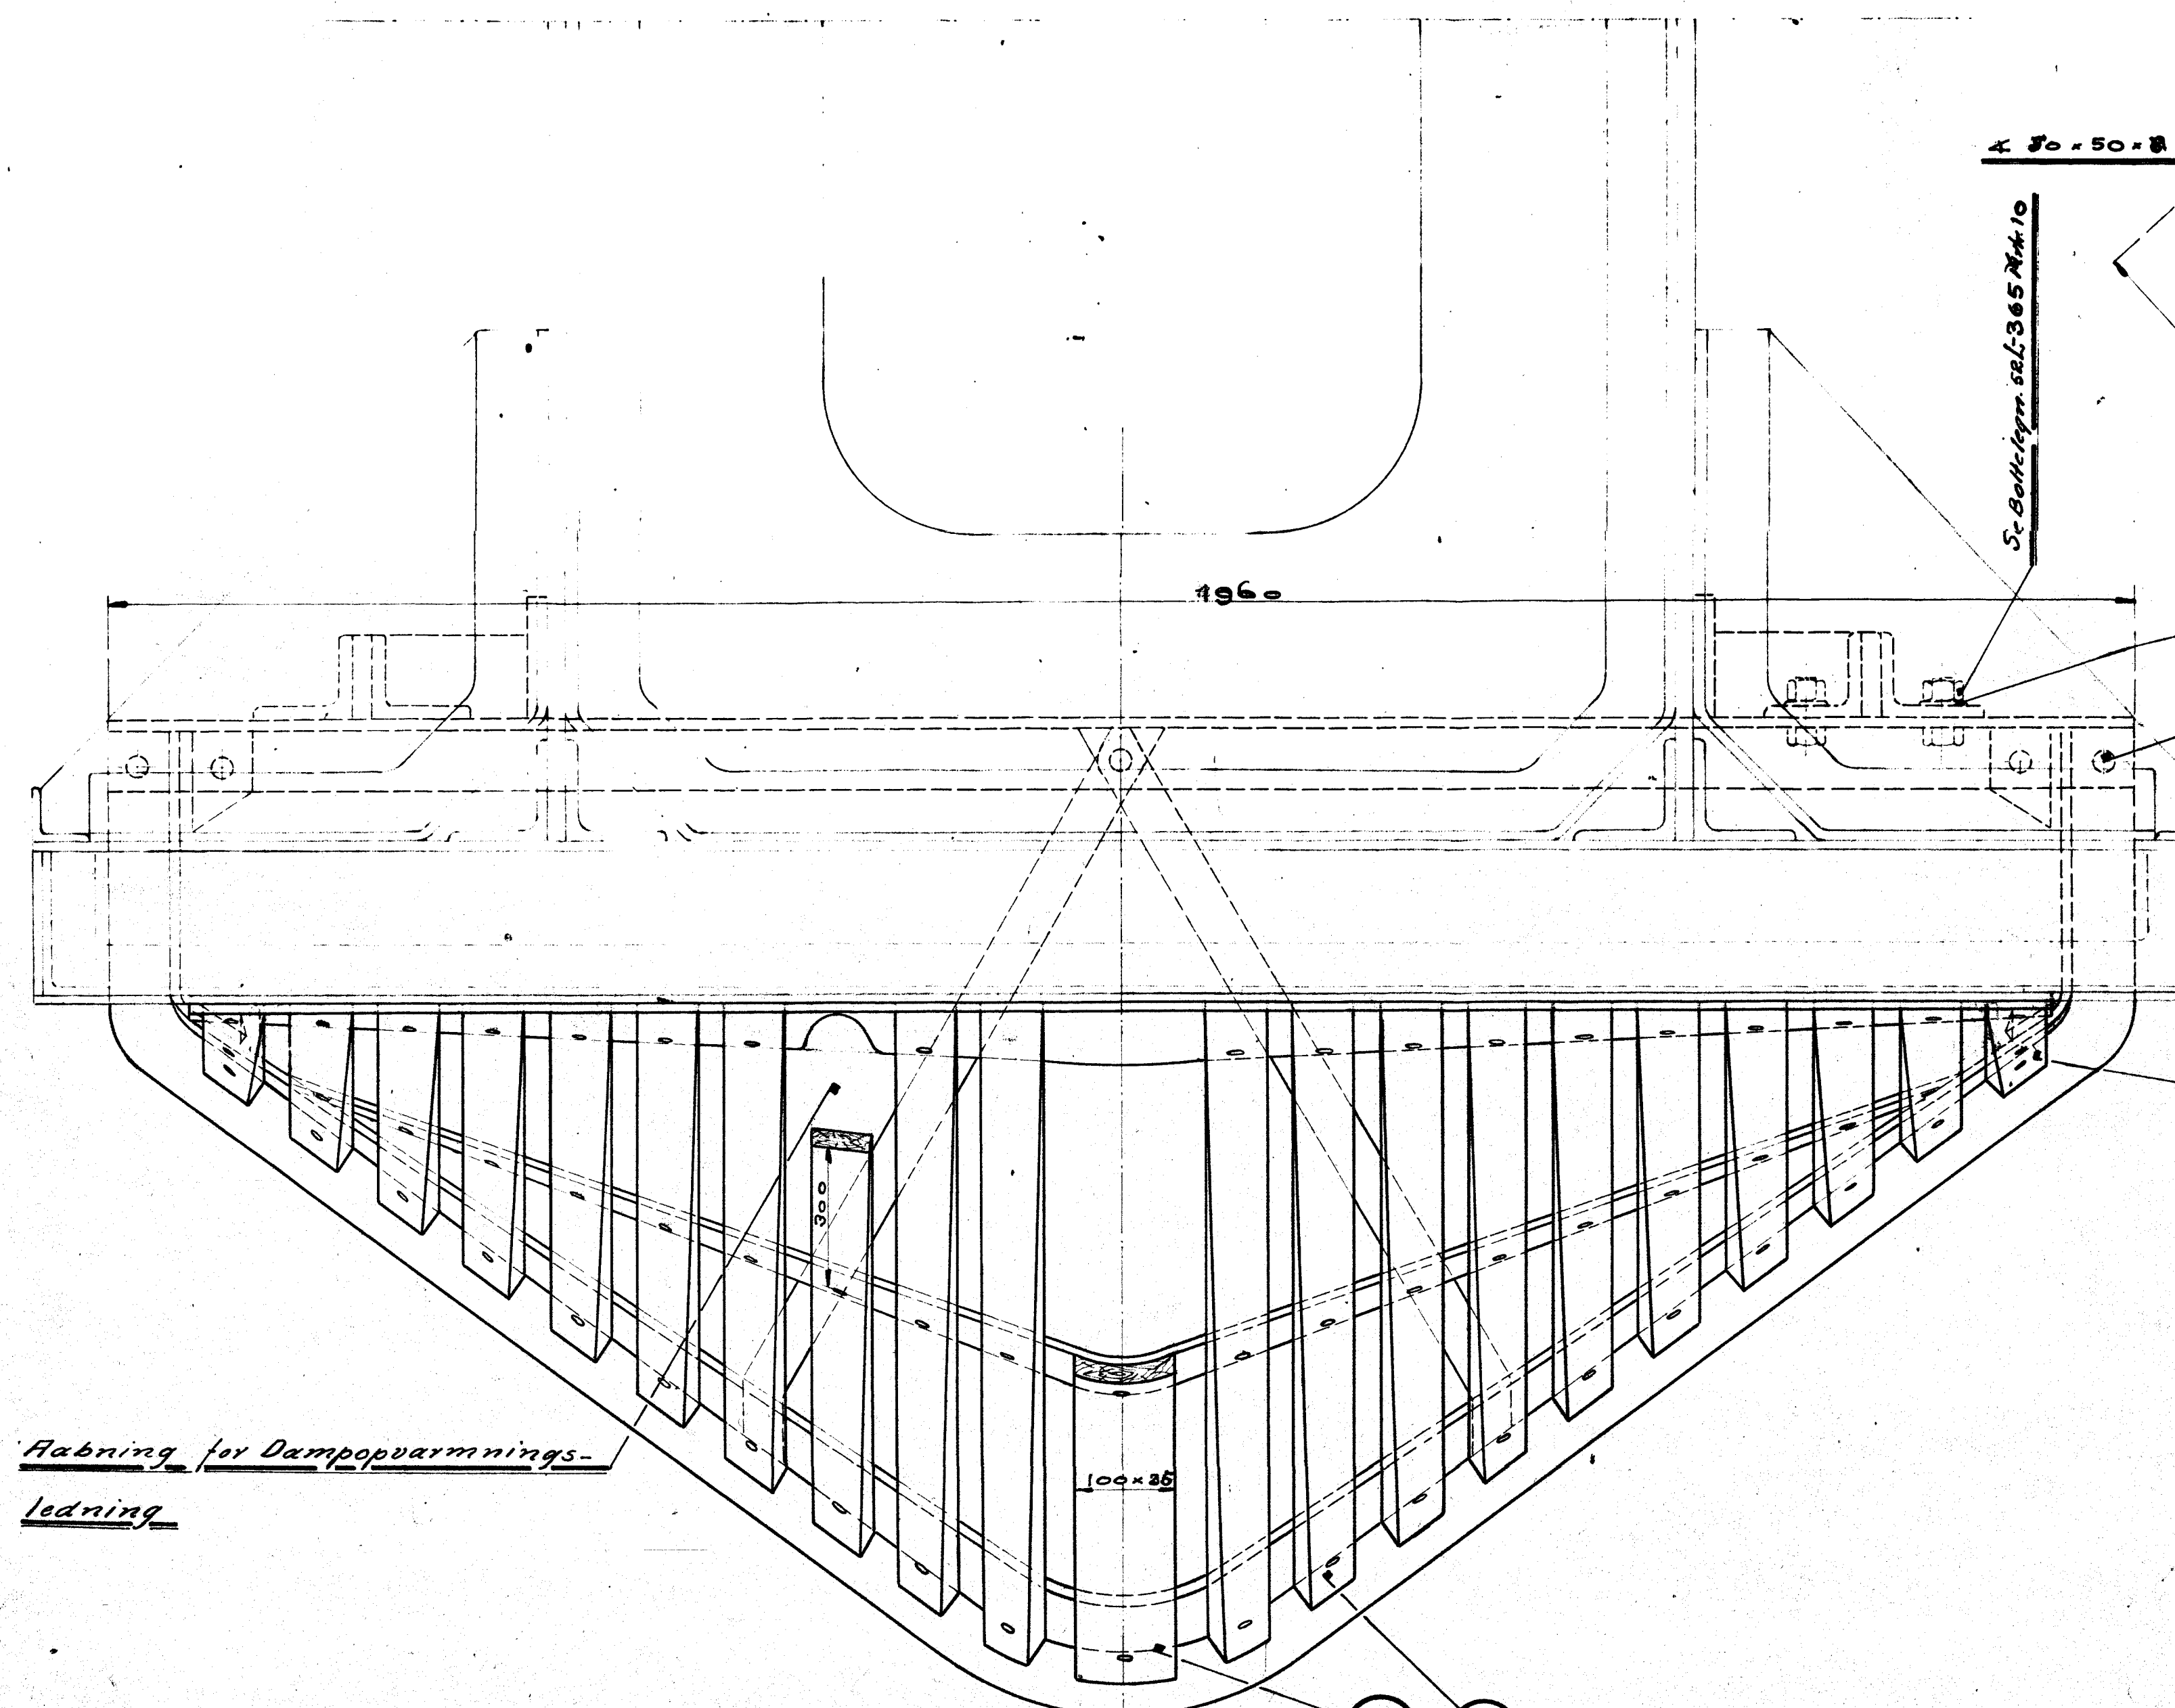
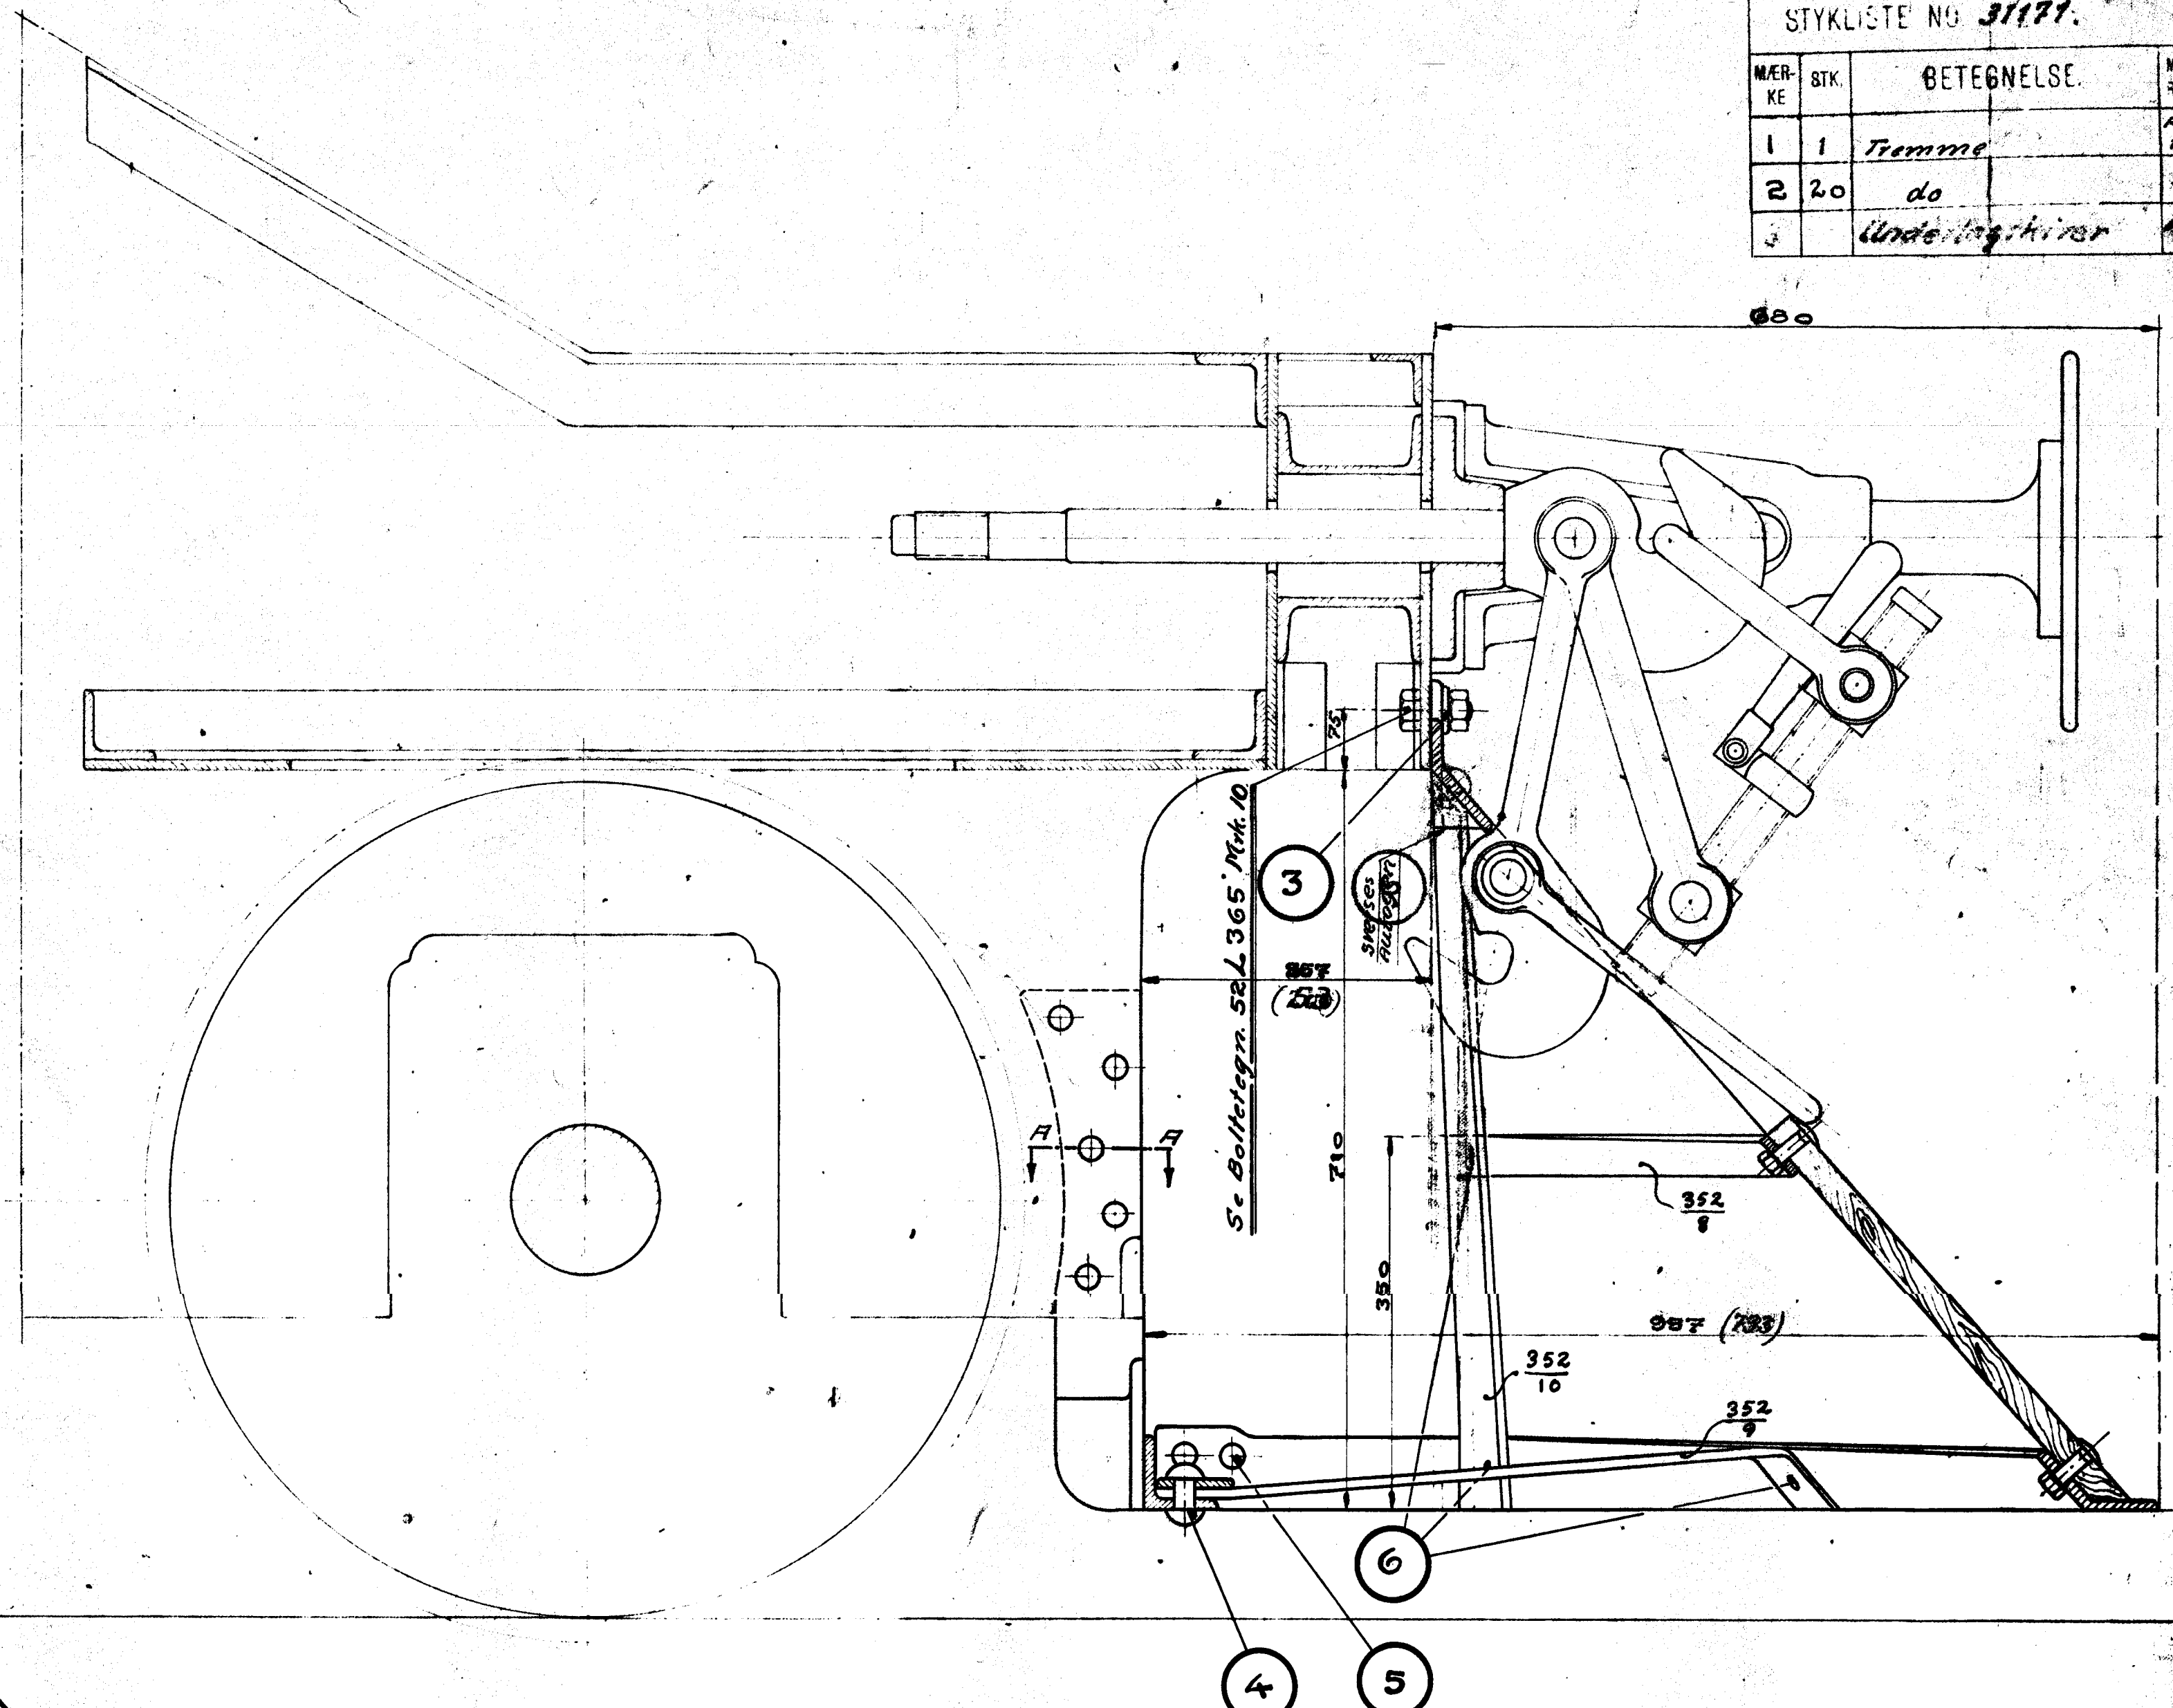


STYKLISTE NO 3177.

MERKE	STK.	BETEGNELSE	MATE-GRAD	MOEN-MERKE
1	1	Temme	100	250
2	20	do	100	250
3	1	Underlagshvir	100	250

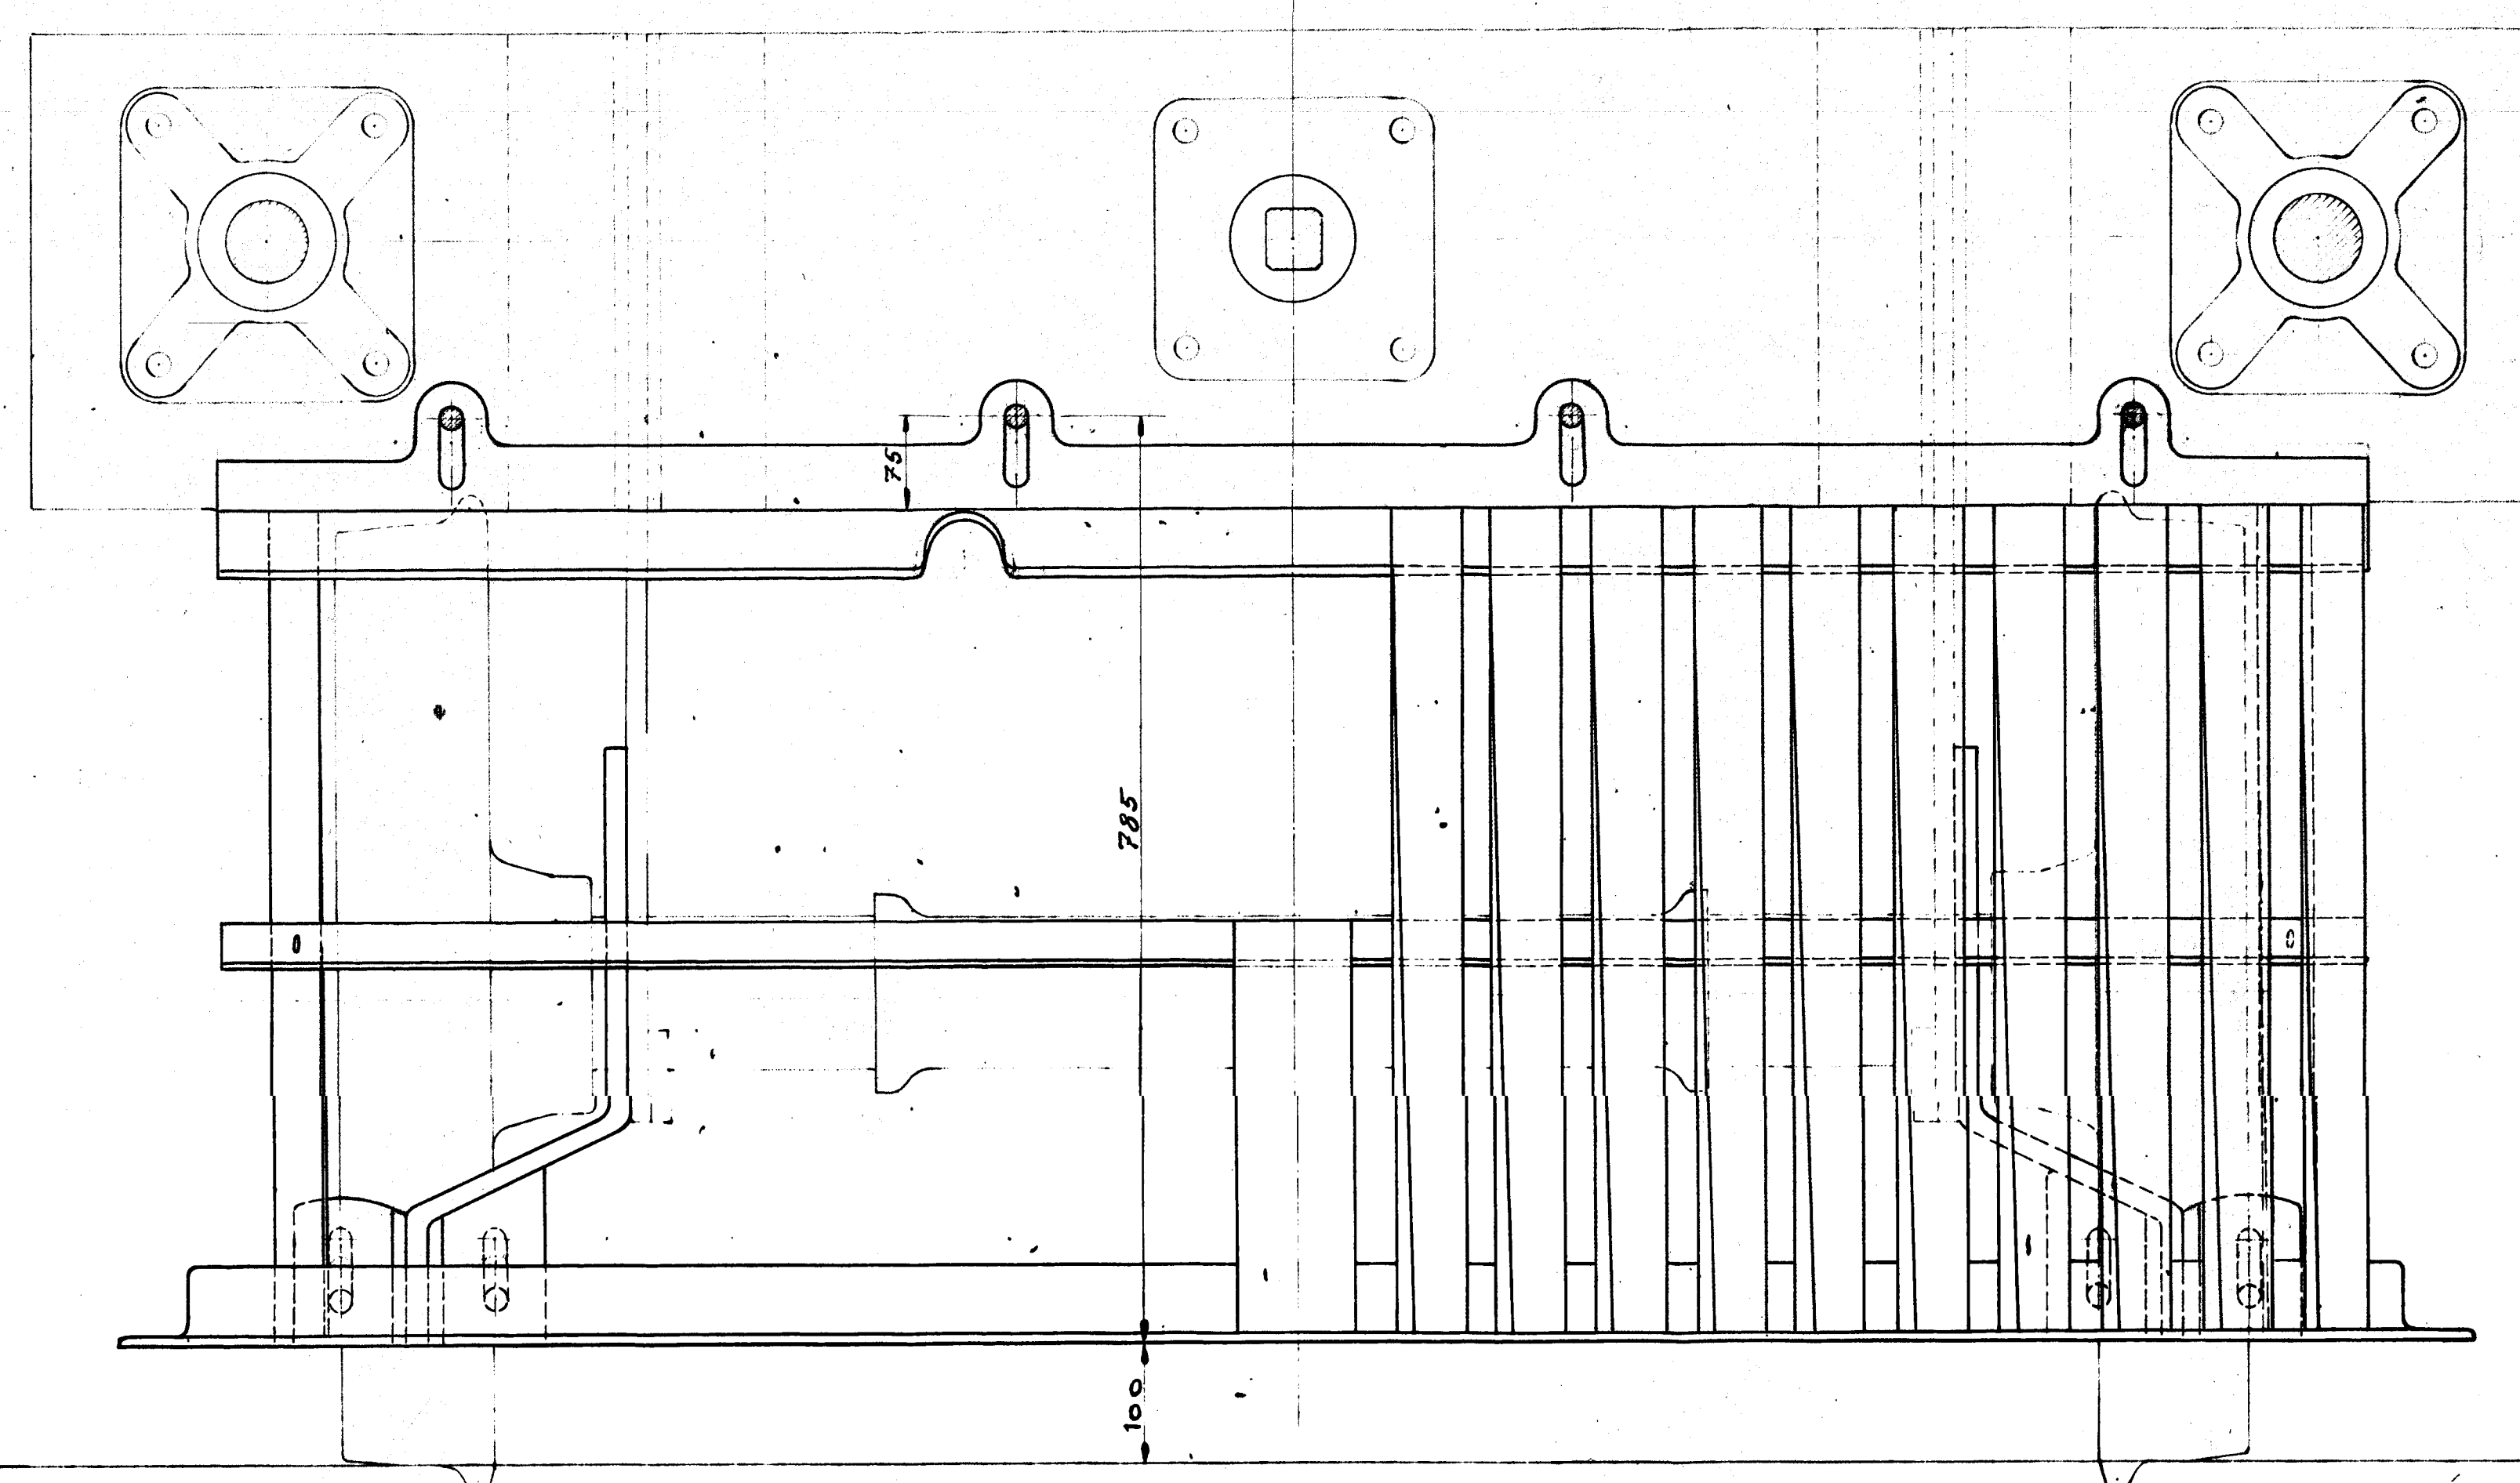

3	8	Spændeskiver	100	250
4	1	Nitte m. kugleh. H.	100	250
5	8	do m. kugleh. H.	100	250
6	8	do m. kugleh. H.	100	250
7	19	Underlagshvir 1/2 20 R.	100	250

Abning for Dampopvarmnings-
ledning

(...) Klammermaal gælder for Ordre Nr. 36663

A/S FRICHS AARHUS

Kofanger

TEKNIK	PROJEKTION	TEKNIK	TEKNIK
10-MT	115	52L	351