
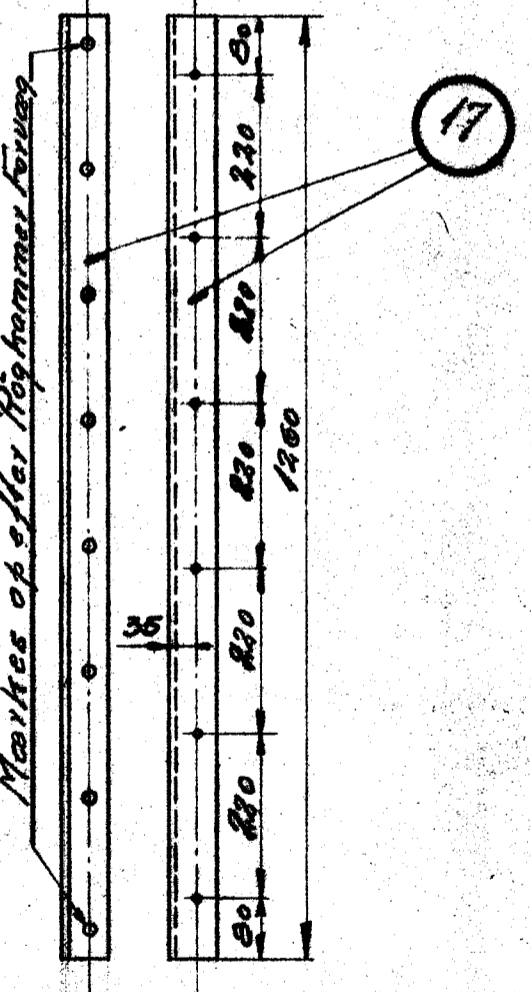
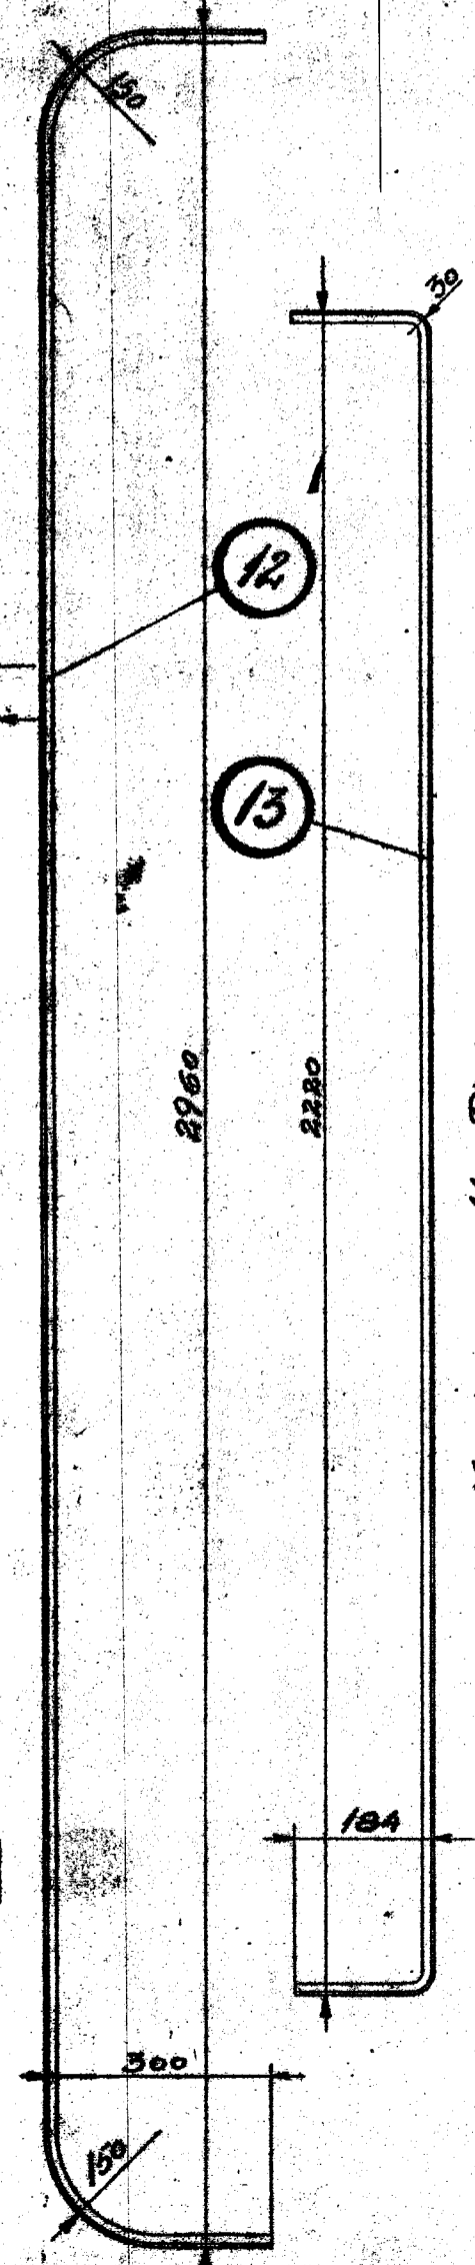


Slykliste Nr. 31221.

Nr	Stk	Belegelse	Mate	Bev	Ma	Ma
1	2	Uinkeljern.	15th. højre	1 - v. v.	60x60x9	x 175
2	1	do	"	"	60x60x9	x 1035
3	1	do	"	"	60x60x9	x 1180
4	1	do	"	"	60x60x9	x 1570
5	1	do	"	"	60x60x9	x 1785
6	2	do	15th. h.	1 - v.	60x60x9	x 1935
7	2	do	1 - h.	"	65x45x8	x 4215
8	2	do	15th. h.	1 - v.	65x45x8	x 4130
9	2	do	1 - h.	"	35x35x6	x 300
10	2	do	1 - h.	"	15x15x3	x 4215
11	2	do	1 - h.	"	15x15x3	x 3780
12	1	do	"	"	15x15x3	x 3860
13	1	do	"	"	15x15x3	x 3580
14	4	Flodjern 40x8	"	"	40x8x60	
15	2	Plade	"	"	120x300	
16	2	Uinkeljern.	15th. h.	1 - v.	60x60x9	x 425.
17	1	"	"	"	60x60x9	x 1260
18						

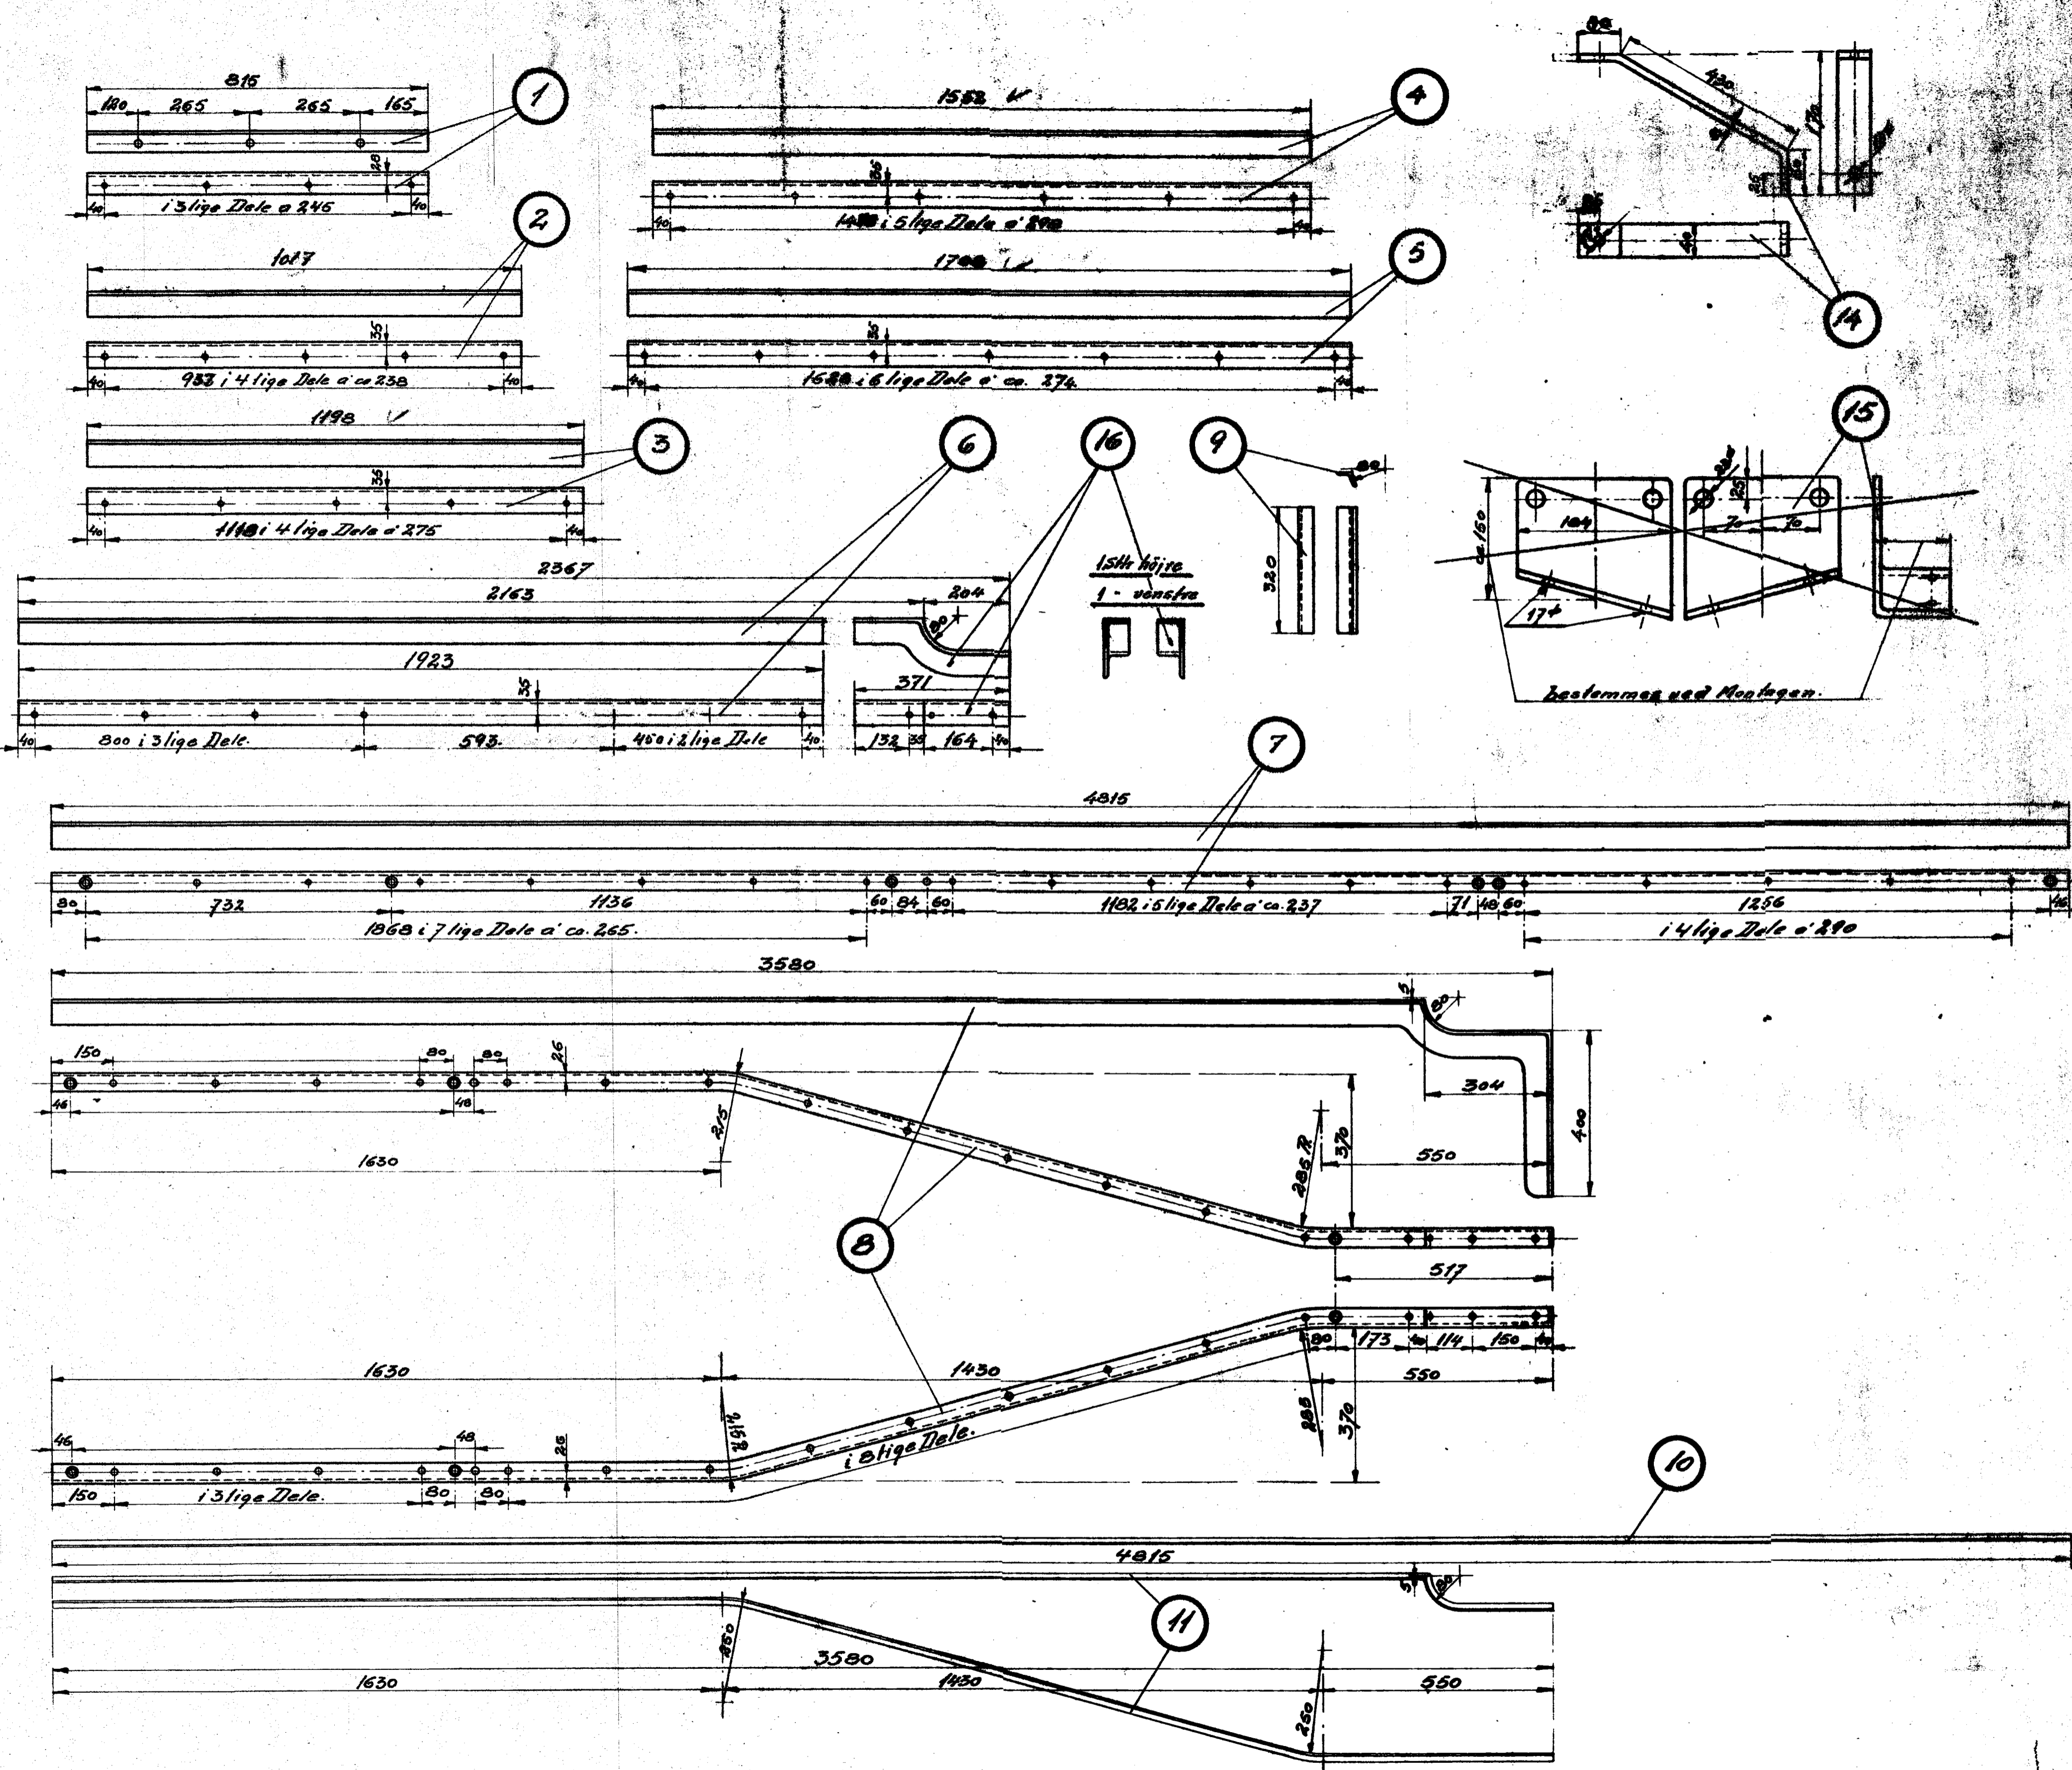

A/S FRICHS AARHUS

Uinkler til Gangplader.

Forfatter: <i>Ch. Frømand</i>	Maalestok: <i>1:10</i>	10. H. T. Lohmann	Tegning Nr. <i>534-539</i>
Red. af: <i>W. W.</i>	<i>1:5</i>		
Dato: <i>15-12-26.</i>			