
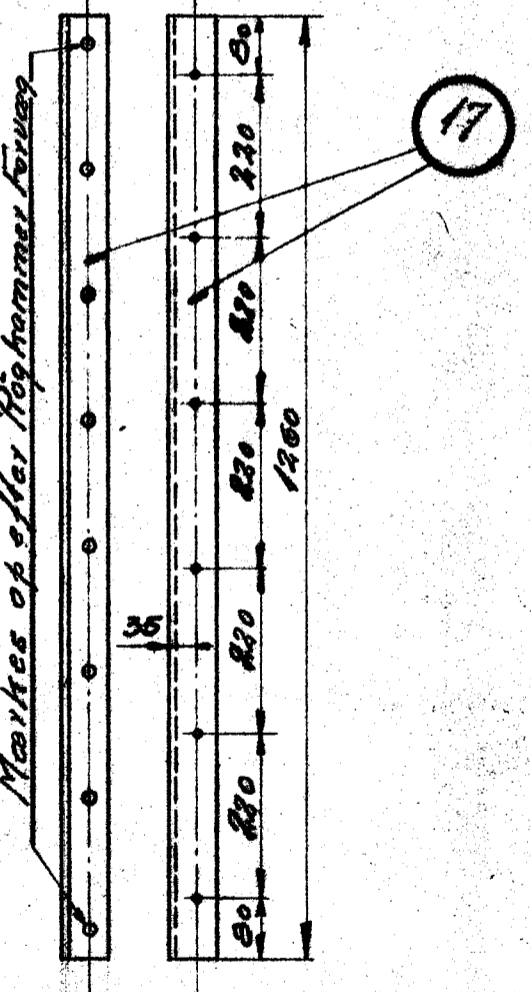
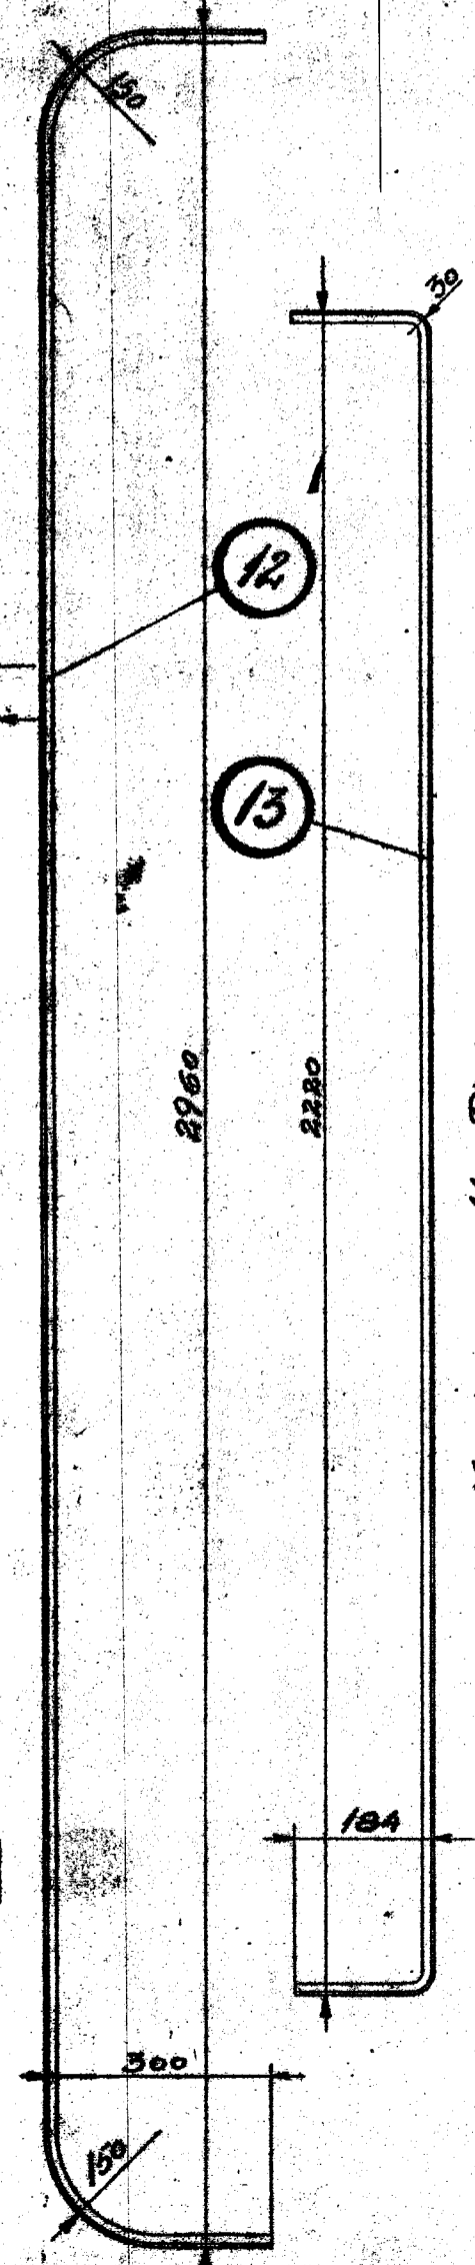


*Slykliste Nr. 31221.*

Nr	Stk	Belegelse	Mate	Bev	Ma	Ma
1	2	Uinkeljern.	15th. højre	Flæs	1 - venstre	60x60x9 x 1035
2	1	do	"	"	"	60x60x9 x 1035
3	1	do	"	"	"	60x60x9 x 1130
4	1	do	"	"	"	60x60x9 x 1570
5	1	do	"	"	"	60x60x9 x 1785
6	2	do	15th. h.	1 - v.	"	60x60x9 x 1935
7	2	do	1 - h.	"	"	65x45x8 x 4215
8	2	do	15th. h.	1 - v.	"	65x45x8 x 4130
9	2	do	1 - h.	"	"	35x35x6 x 300
10	2	do	1 - h.	"	"	15x15x3 x 4215
11	2	do	1 - h.	"	"	15x15x3 x 3730
12	1	do	"	"	"	15x15x3 x 3360
13	1	do	"	"	"	15x15x3 x 3580
14	4	Fløjjern 40x8	"	"	"	40x8x60
15	2	Plade	"	"	"	120x300
16	2	Uinkeljern.	15th. h.	1 - v.	"	60x60x9 x 425.
17	1	"	"	"	"	60x60x9 x 1260
18						

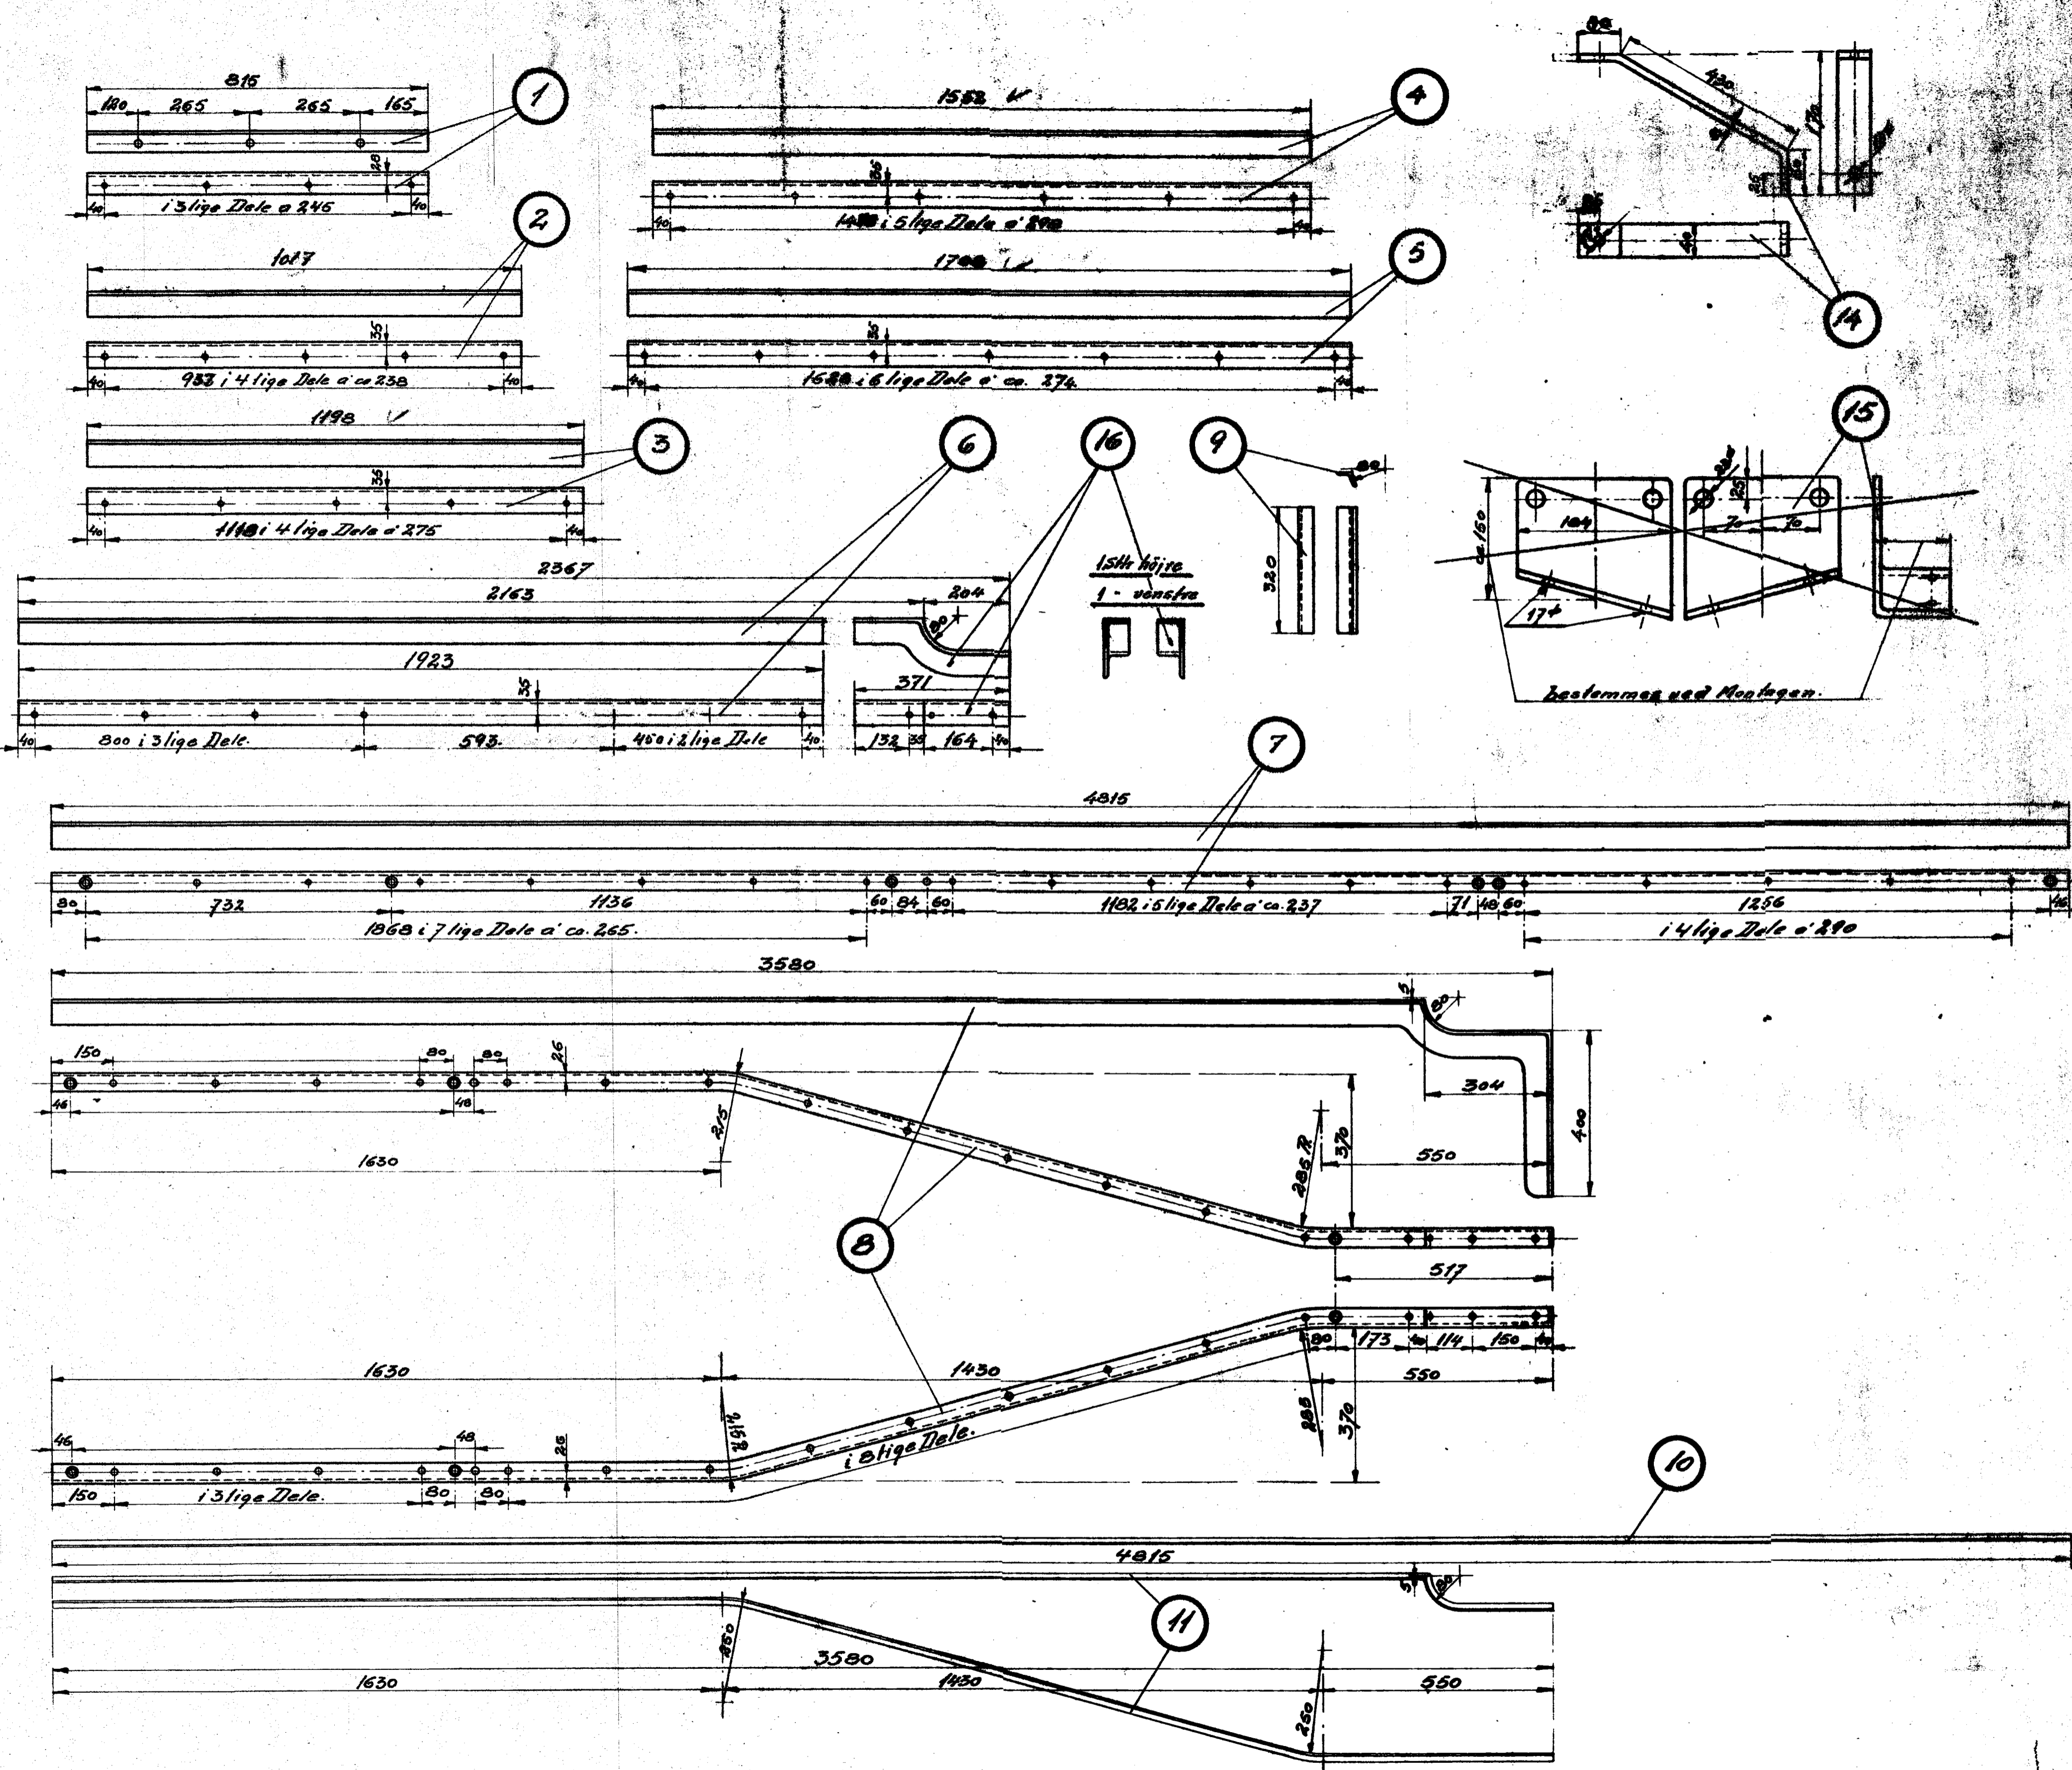

**A/S FRICHS AARHUS**

*Uinkler til Gangplader.*

Tegnet af: <i>Ch. Jensen</i>	Maalestok: 1:10	10. H. T. Lohmann	Tegning Nr. 534-539
Rev. af: <i>MM</i>	1:5		
Dato: 15-12-26.			