


LINDET STATION.



PLANUMS KÖTE = 8.70 M.
SKINNEKÖTE = 9.155 M.

Approberet paa de i Skrivelse af 20-5-1911 enførte Betingelser Tilsynet med Privatbanerne

SNIT A-A. 1:100.

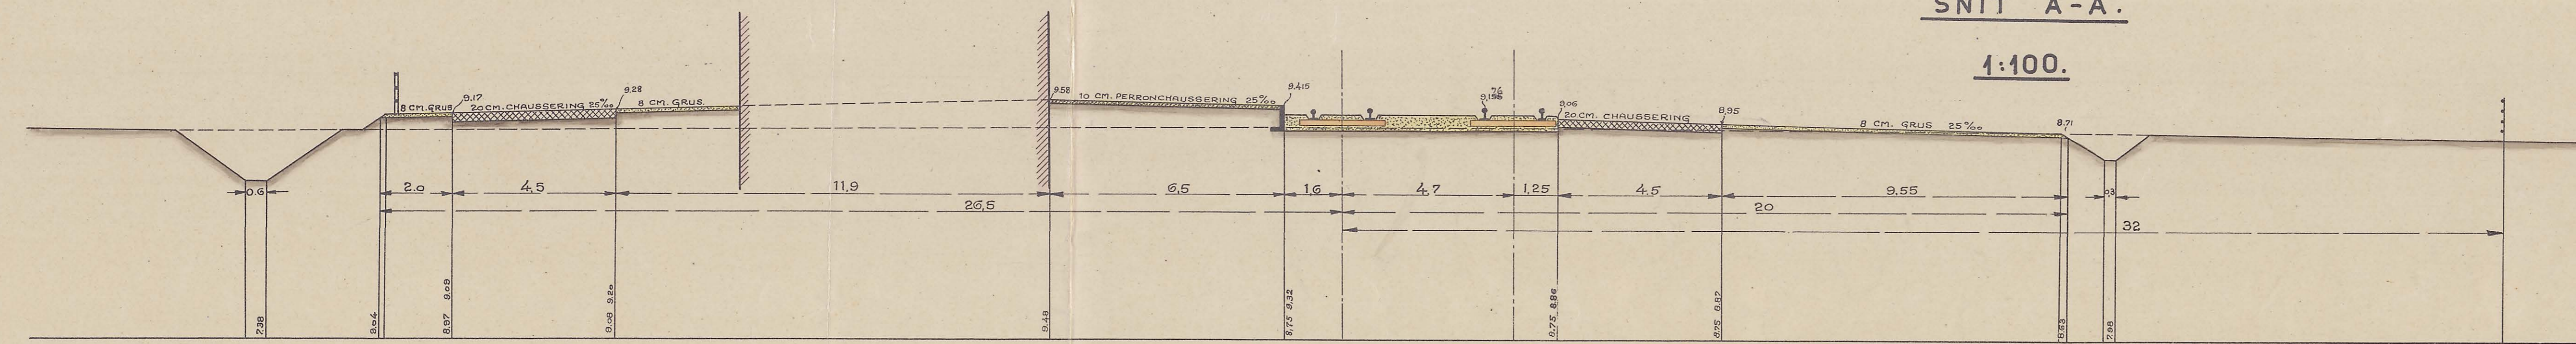

PLAN. 1:500.

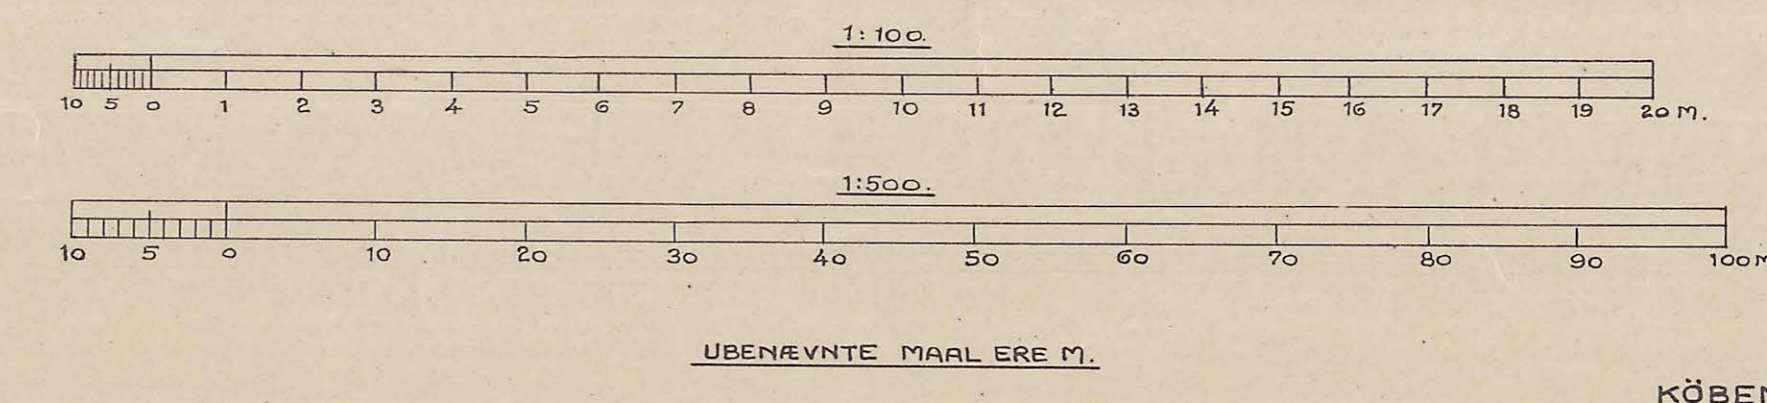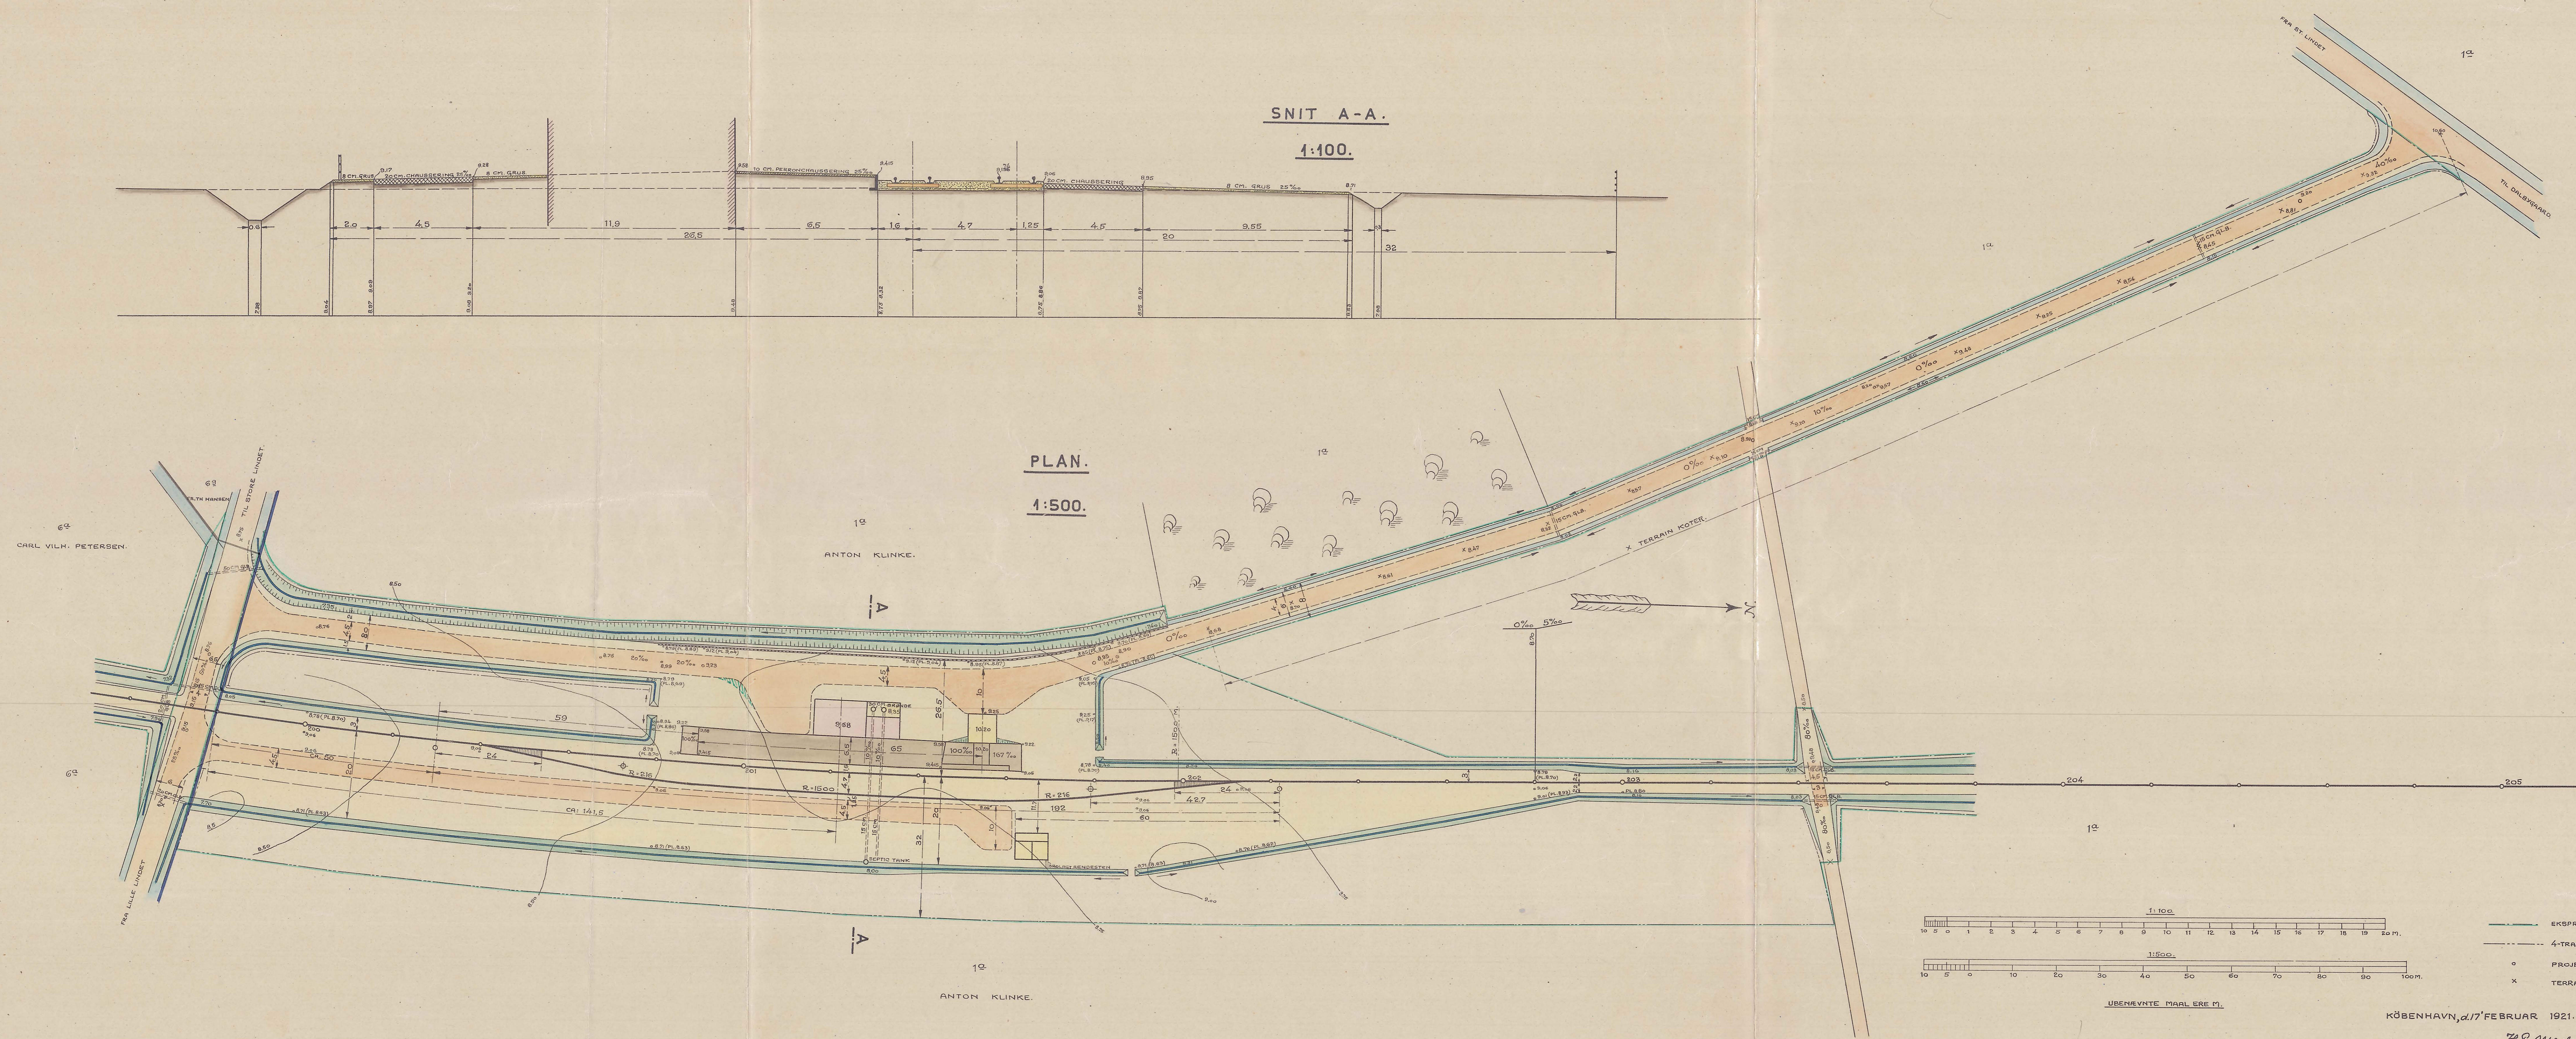

- EKSAPROPRIATIONSGRENSE.
- 4-TRAEDET BANEBAEN.
- o PROJEKTERET KOTE.
- x TERRAINKOTE.

KÖBENHAVN, d. 17 FEBRUAR 1921.



M.T. G.L.

L. Hoffeldt

5 m. To 31 0.