


STOKKEMARKE STATION.

PLANUMSKOTE = 7.20.



SKINNEKOTE = 7.655.

Approberet paa de i Skrivelse af 20-5-1921 anførte Betingelser Tilsynet med Privatbanerne

SNIT A-A.


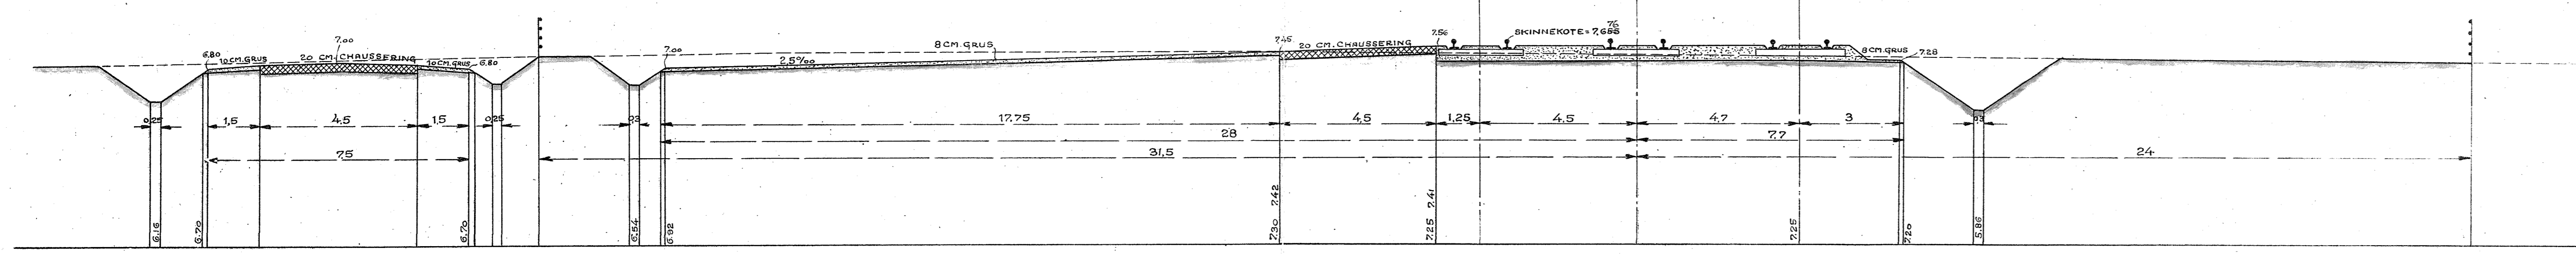


SNIT B-B.

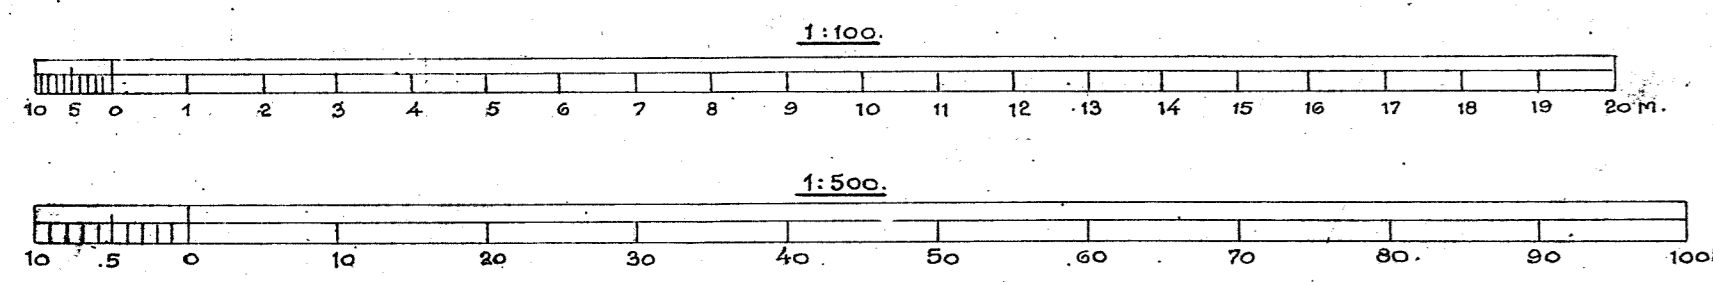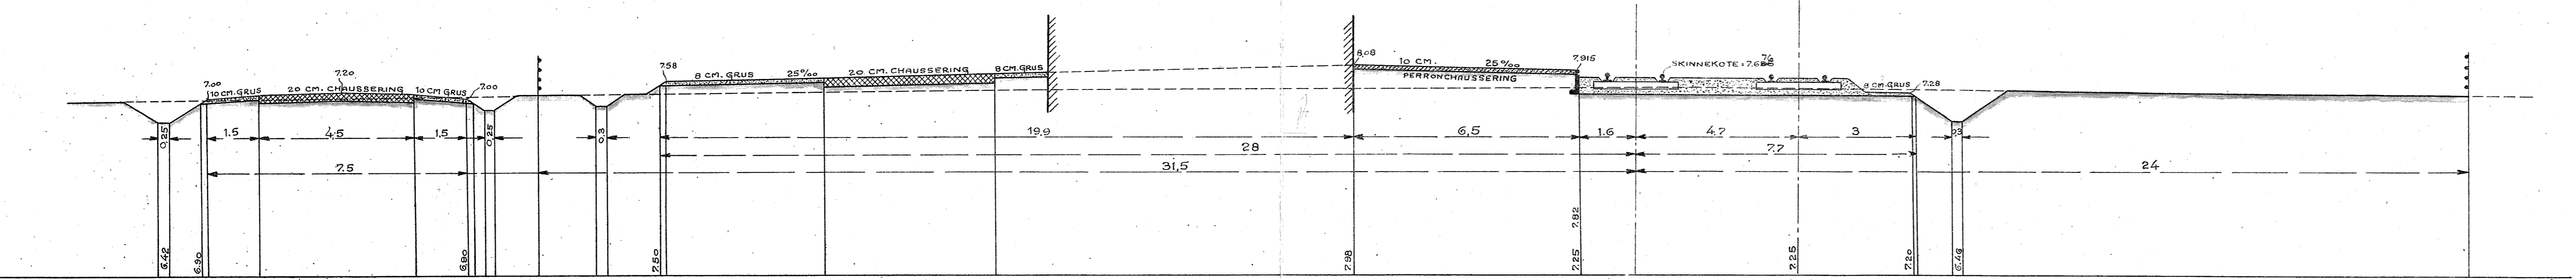

UBENYKTE MAAL ER E. M.

- EKSPROPRIATIONSGRENS.
- 4-TRAKET BANEGÅN.
- o PROJEKTERET KOTE.
- x TERRAINKOTE.

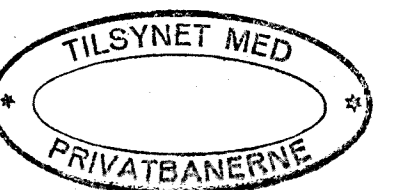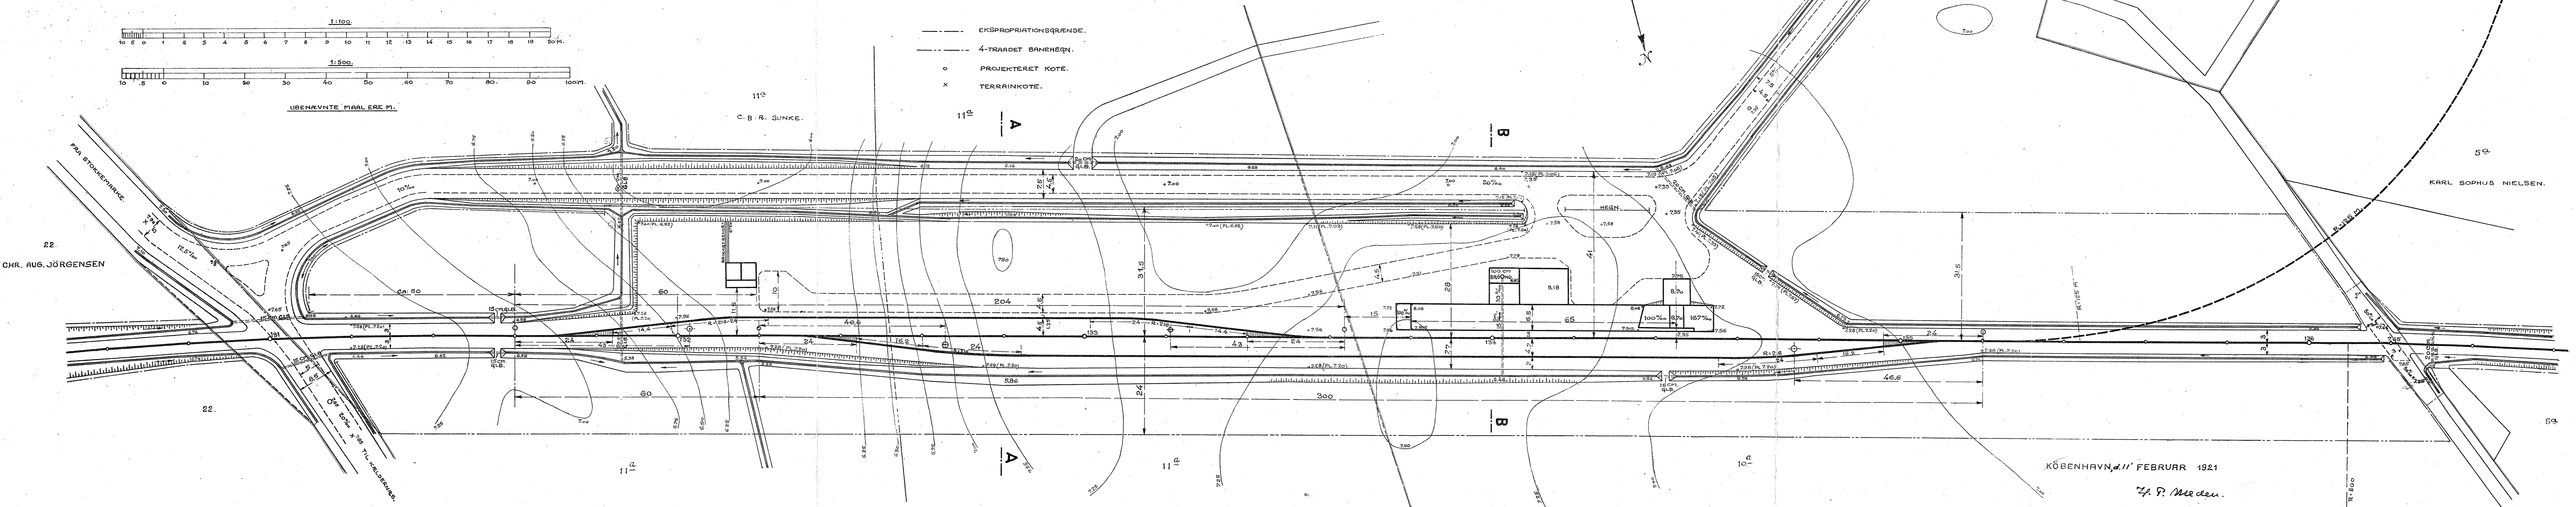

af 20-5-1921 M.T.
L.