


51752		STYKLISTE NO 51752 a	
1	4	Rør	1/2" x 1/2" x 1/2"
2	2	do	"
3	2	do	"
4	1	do	"
5	3	do	"
6	1	T-Stykke	m. Striber
7	2	do	"
8	1	do	"
9	16	Omløber	f. 1/2" Rør
10	12	do	"
11	16	Studs	"
12	12	do	"
13	2	Alufarve	1/2"
14	2	do	"
15	1	Rør fra Tank til Slange	"
16	1	do	"
17	1	do	"
18	1	do	"
19	1	do	"
20	1	do	"

STYKLISTE NO 51752 b			
21	1	Rør fra T-Stykke til Ventil	"
22	1	do	"
23	1	do	"
24	1	do	"
25	1	do	"
26	1	do	"
27	1	do	"
28	1	do	"
29	1	do	"
30	1	do	"
31	2	do	"
32	1	do	"
33	1	do	"
34	2	do	"
35	1	do	"
36	1	do	"
37	1	do	"
38	18	Tapper	1/2" x 1/2"
39	18	Matr. til Tapper	"
40	30	Pløkker	1/2" x 1/2"

STYKLISTE NO 51752 c			
41	2	Pløkker	1/2" x 1/2"
42	5	do	"
43	5	Slanger	2 1/2" Hul. 1/2" - 1/2"
44	10	Slangebind	2 1/2"
45	1	Termometer	N. 21. 87
46	1	Centrifugalpumpe	60 liter
47	3	Slangeventil	1 1/2" x 1/2"
48	3	Reguleringsventil	1/2"
49	3	Luftventiler	1/2"
50	2	Alufarver	1/2"
51	2	Slangeventiler	1 1/2"
52	1	Rør	Samles 1 1/2"
53	1	do	"
54	1	do	"
55	1	Langgav	1 1/2"
56	7	do	"
57	1	Union	m. Korus 1 1/2"
58	6	Union	1/2"
59	1	Kort Bøjning	1 1/2"
60	8	do	"

STYKLISTE NO 51752 d			
61	2	T-Stykke	1/2" x 1/2" x 1/2"
62	2	do	"
63	2	do	"
64	1	Ribe	63 liter 6. Flamm.
65	2	do	"
66	1	do	"
67	1	Overflod	Samløs Rør 1 1/2"
68	2	Pløkker	1/2" x 1/2"
69	1	Slange	"
70	1	Langgav	1 1/2"
71	2	Kort Bøjning	1 1/2" - 1/2"
72	4	Langgav	1 1/2"
73	4	Kort Bøjning	1 1/2" - 1/2"
74	4	Union	m. Korus 1 1/2"
75	2	Union	1/2"
76	1	Union	m. Korus 1/2"
77	1	Union	"
78	2	Kort Bøjning	1/2"
79	2	Fæm. Hæfte	1/2" x 1/2"
80	1	Vingpumpe	1. Allegh.

Alle Rørledninger under Vognpulvet isoleres.

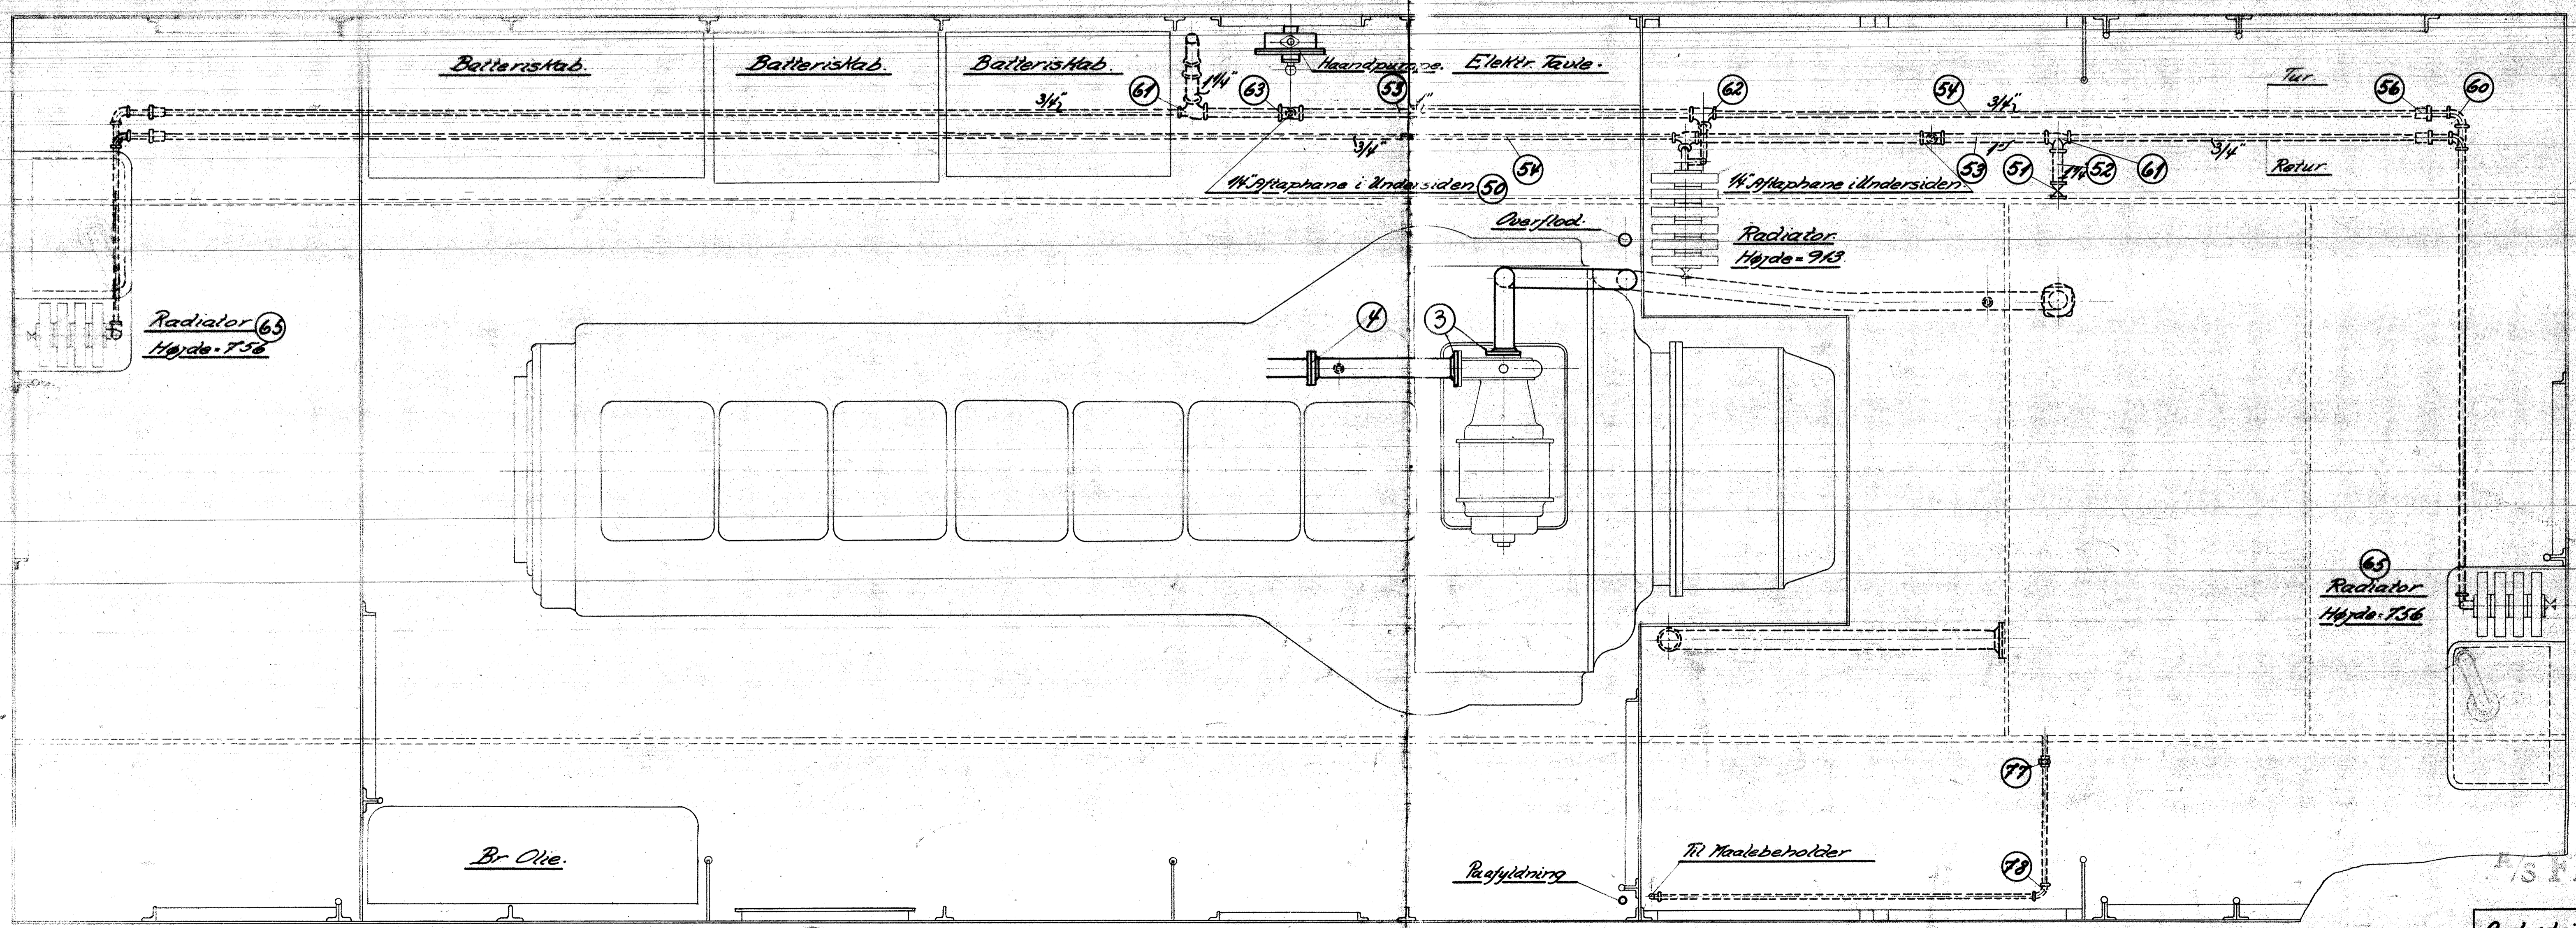

Plan II

Andrørdning af Radiatørene med Rørledninger. Diesel-el. 3754us M. Motorvare
 1:10 1176-25.64
 28-4-38