
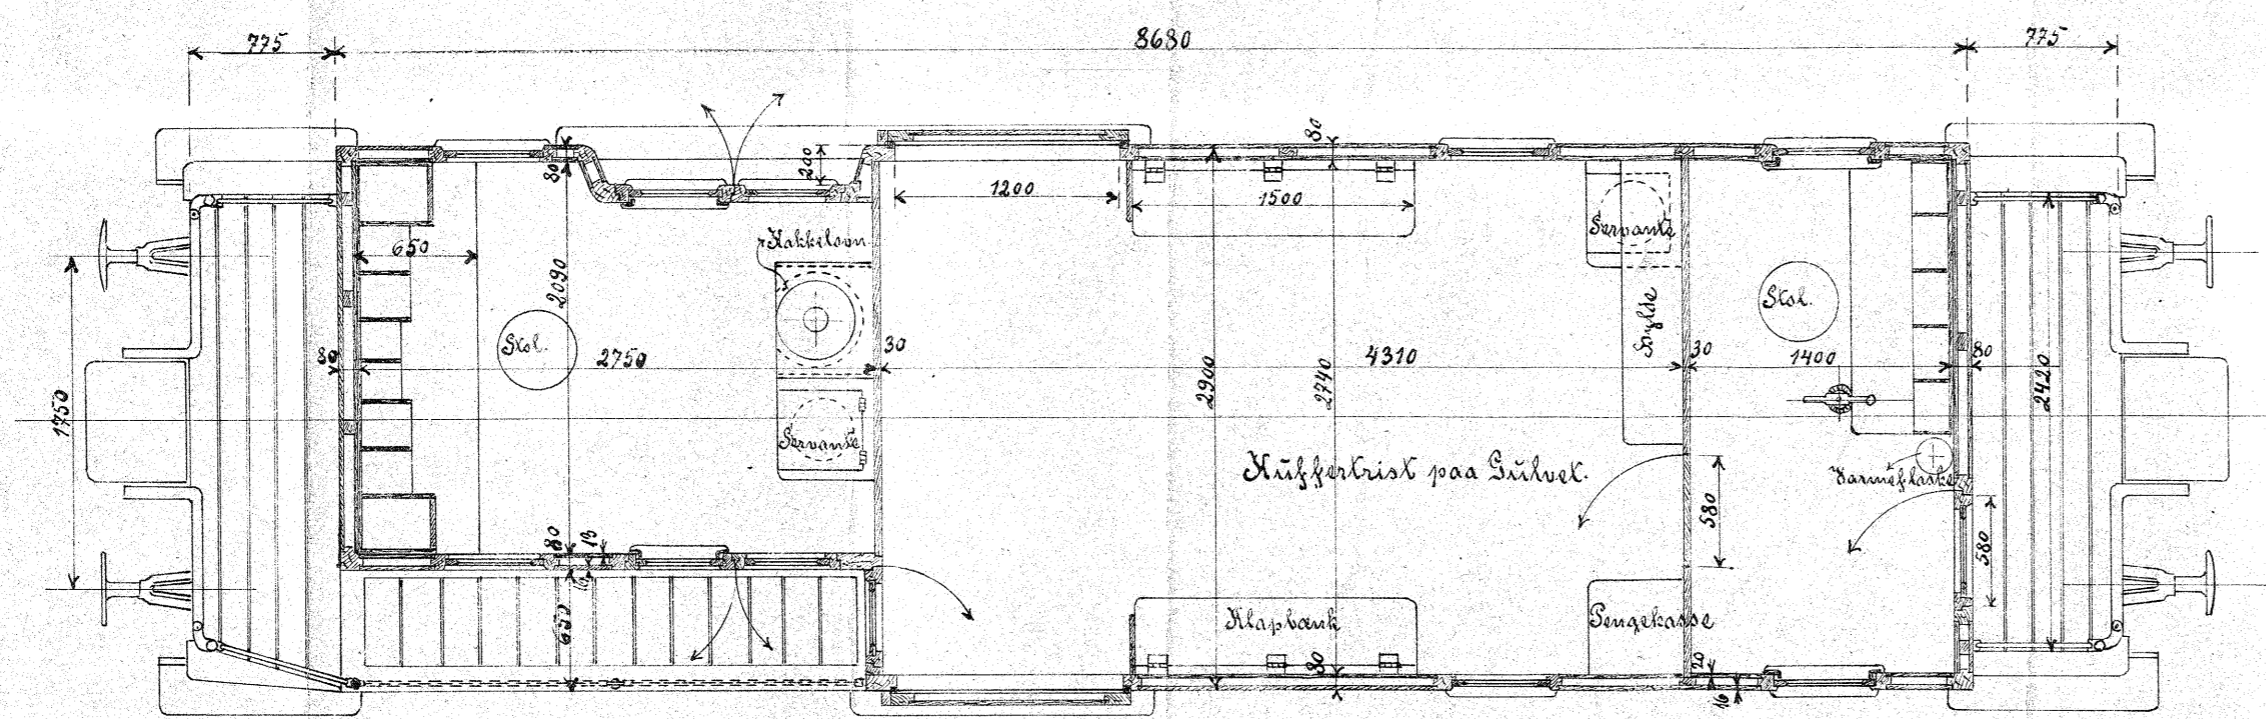
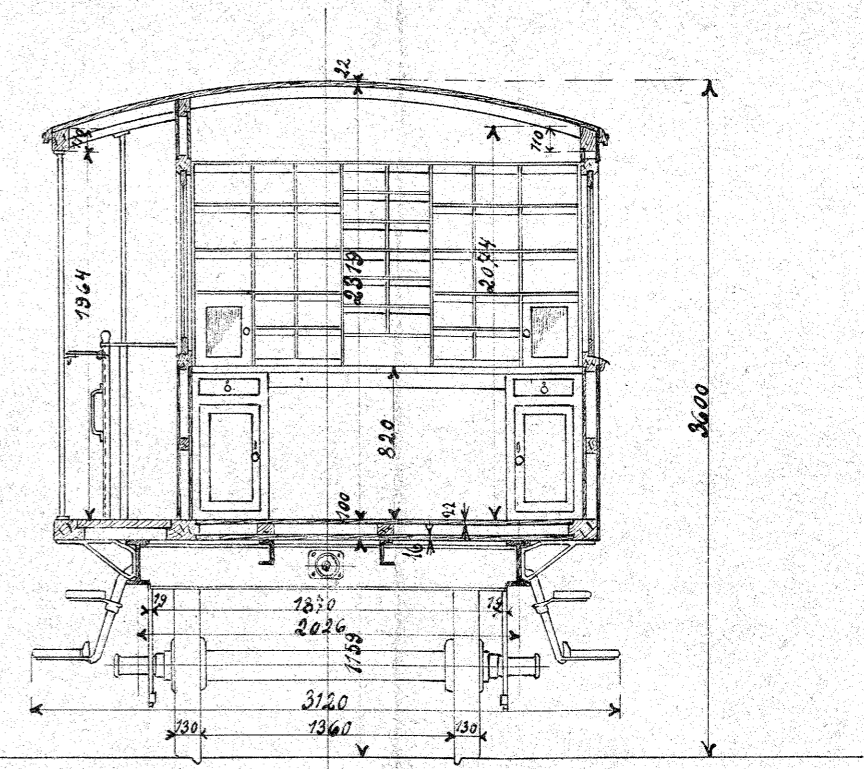


Nr. 8992.

Scandia i Randers.

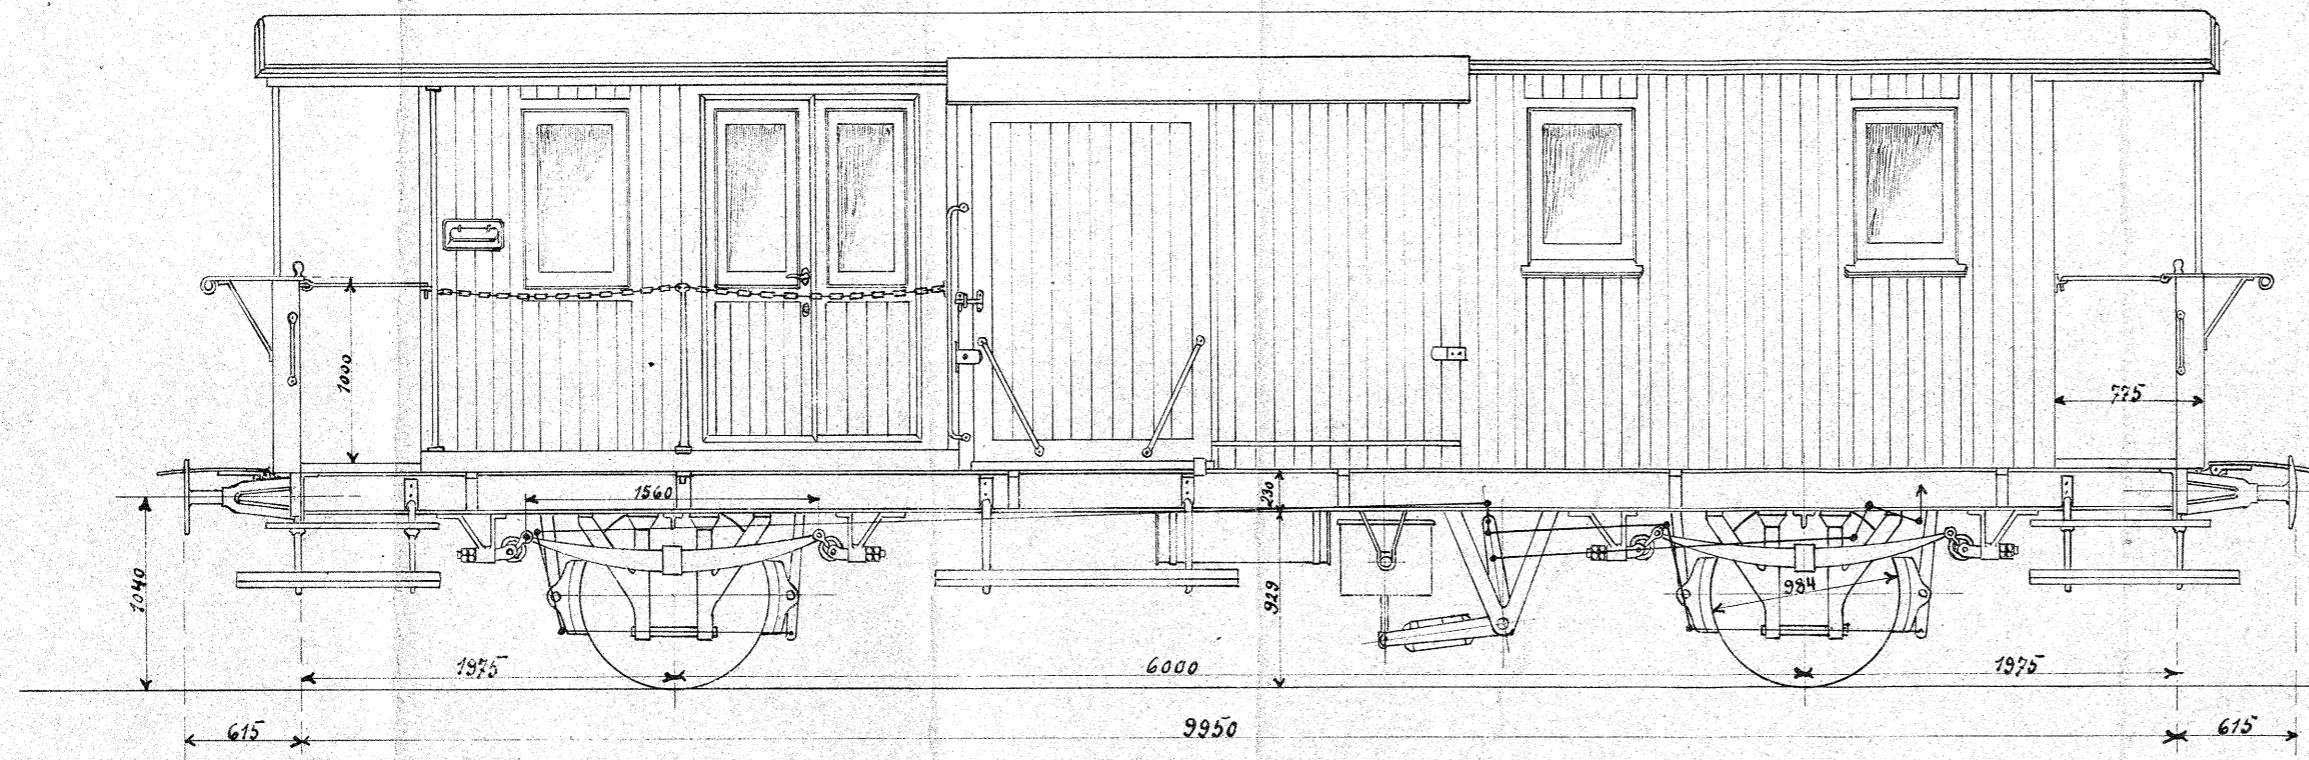

Tost og Bagagevoagn  
 projekteret for  
 Skibsköbing-Byköbing-Bysted Banen.

Scandia, d 8/1-10.  
 W. Wainstjær.