

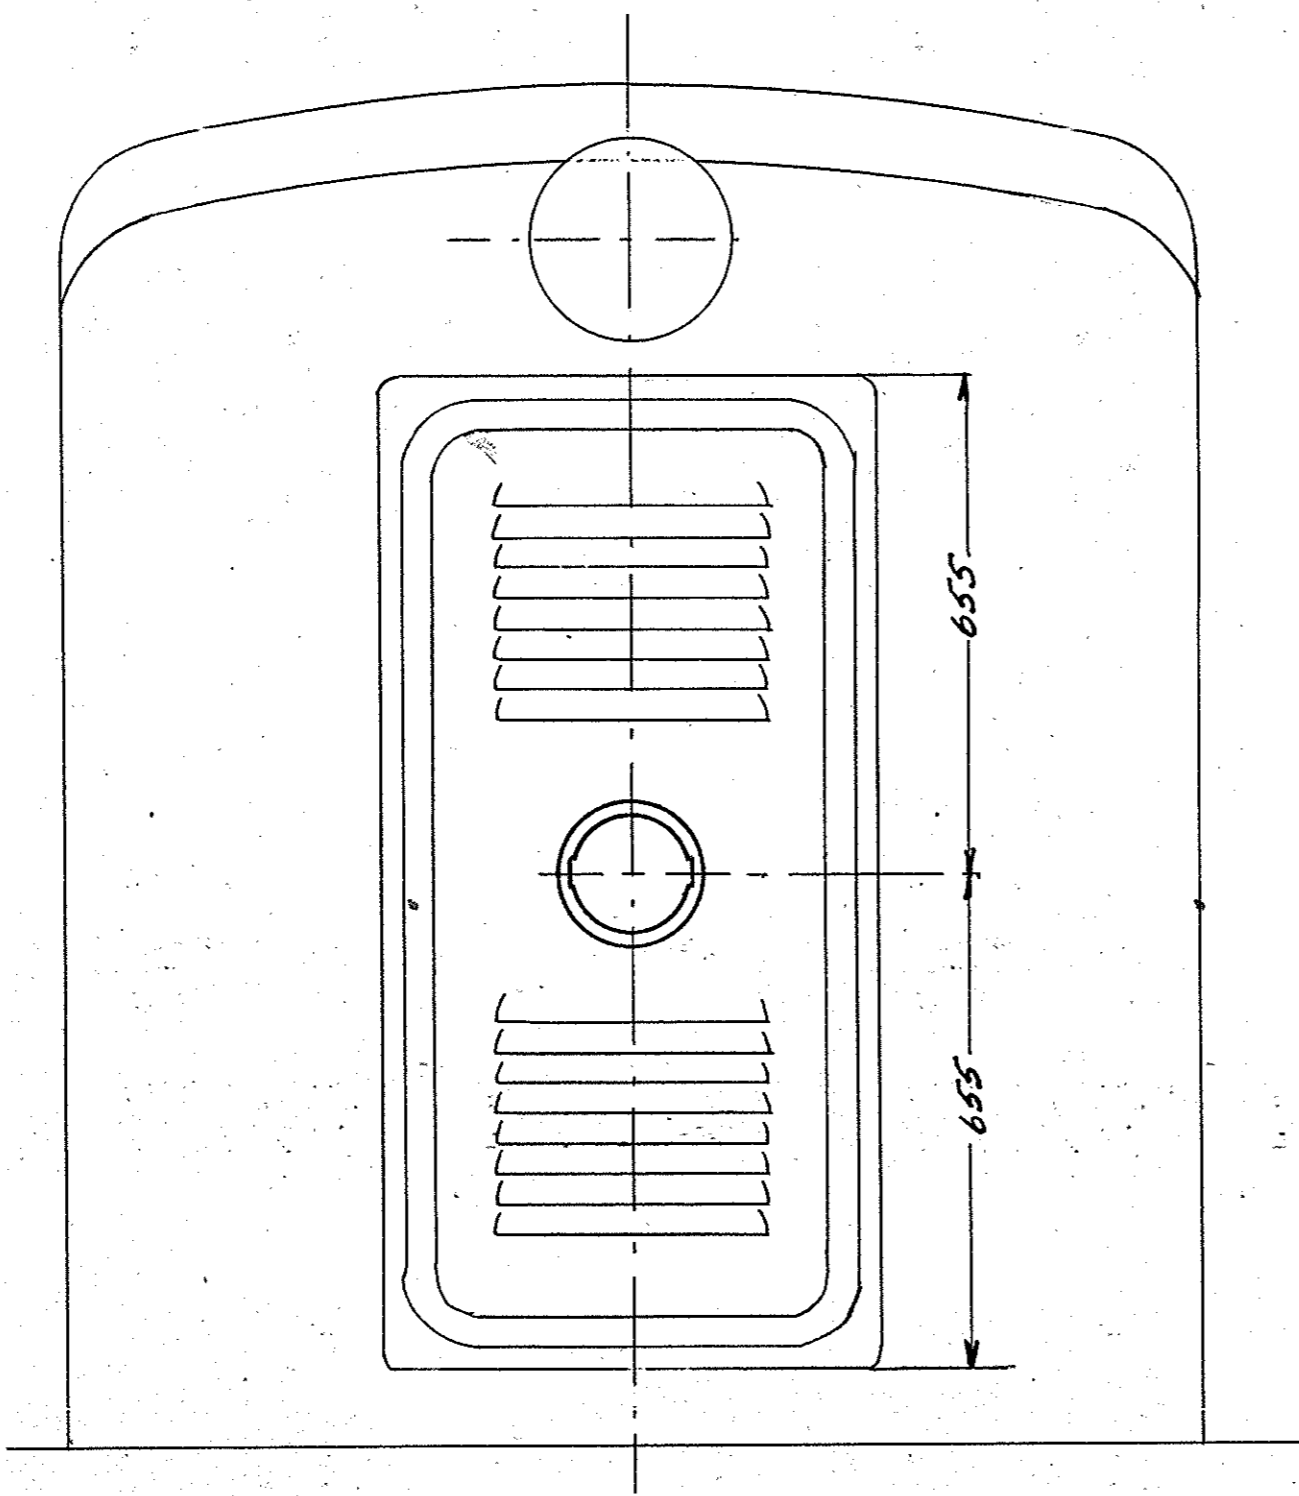
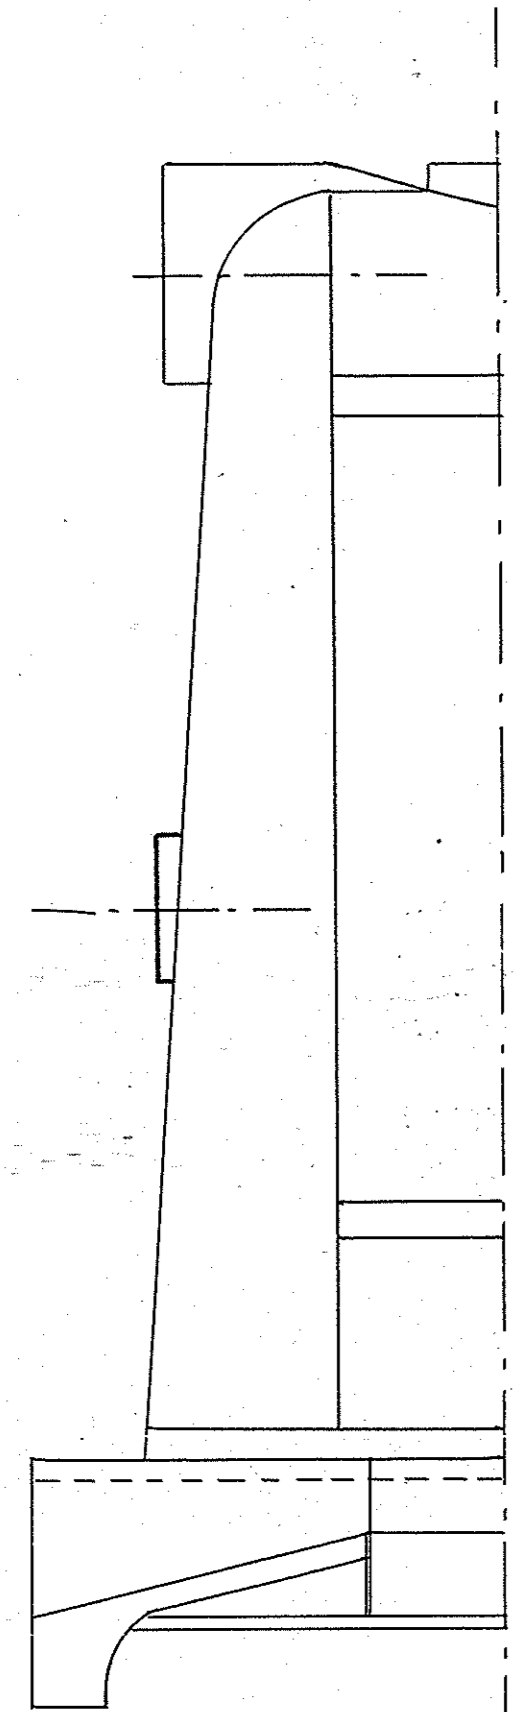
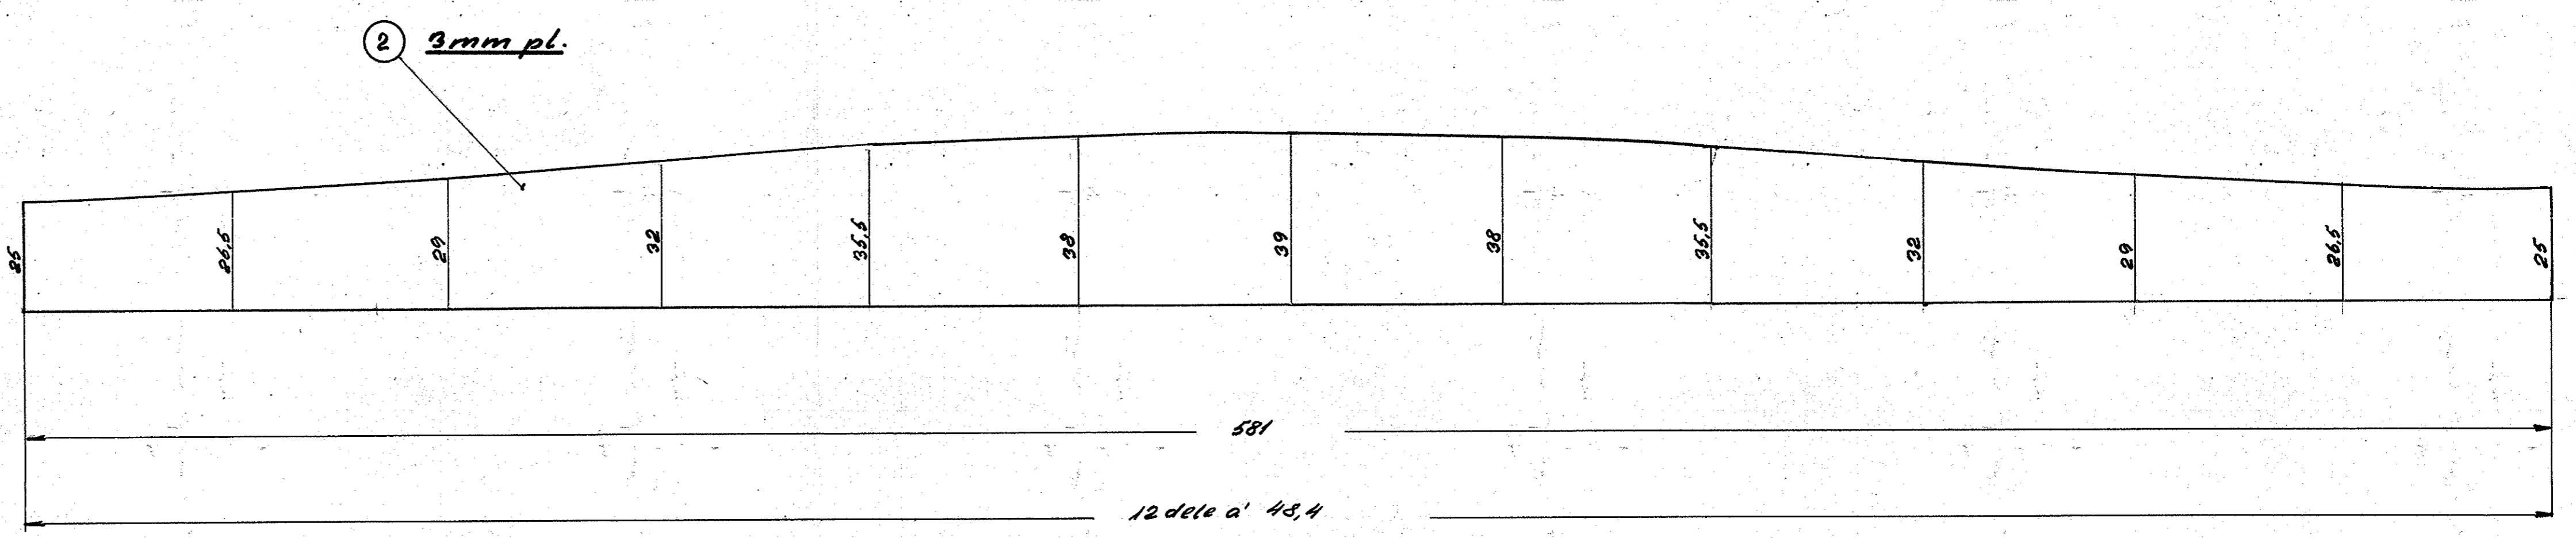


Handwritten notes and scribbles at the top of the page.

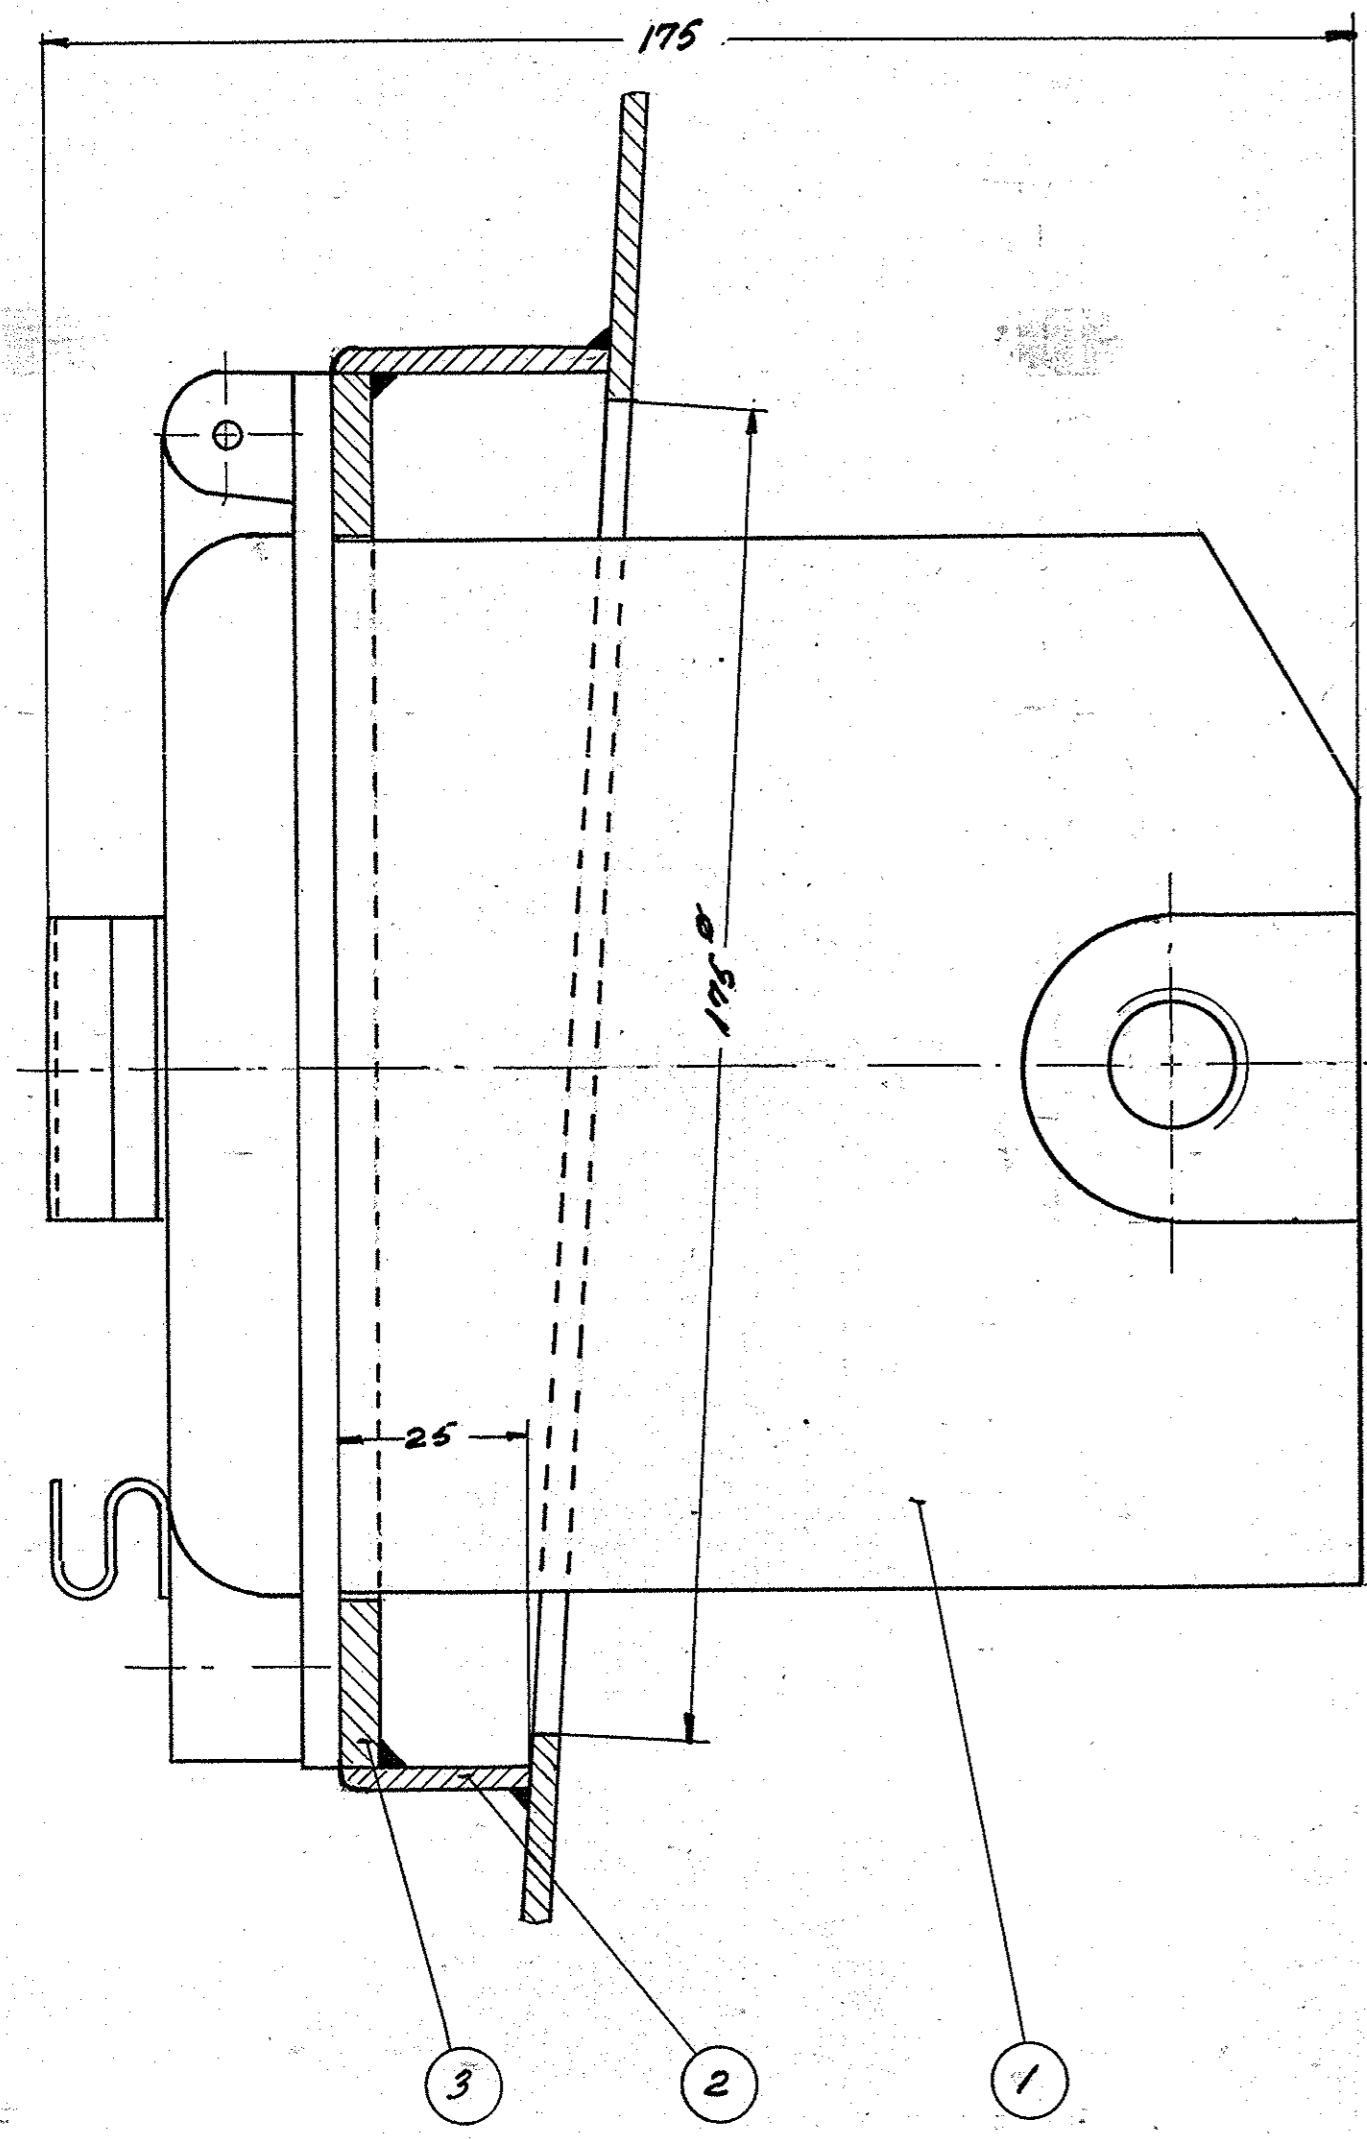

1stk signallanterne også i bagende endebor (uden jalusi)

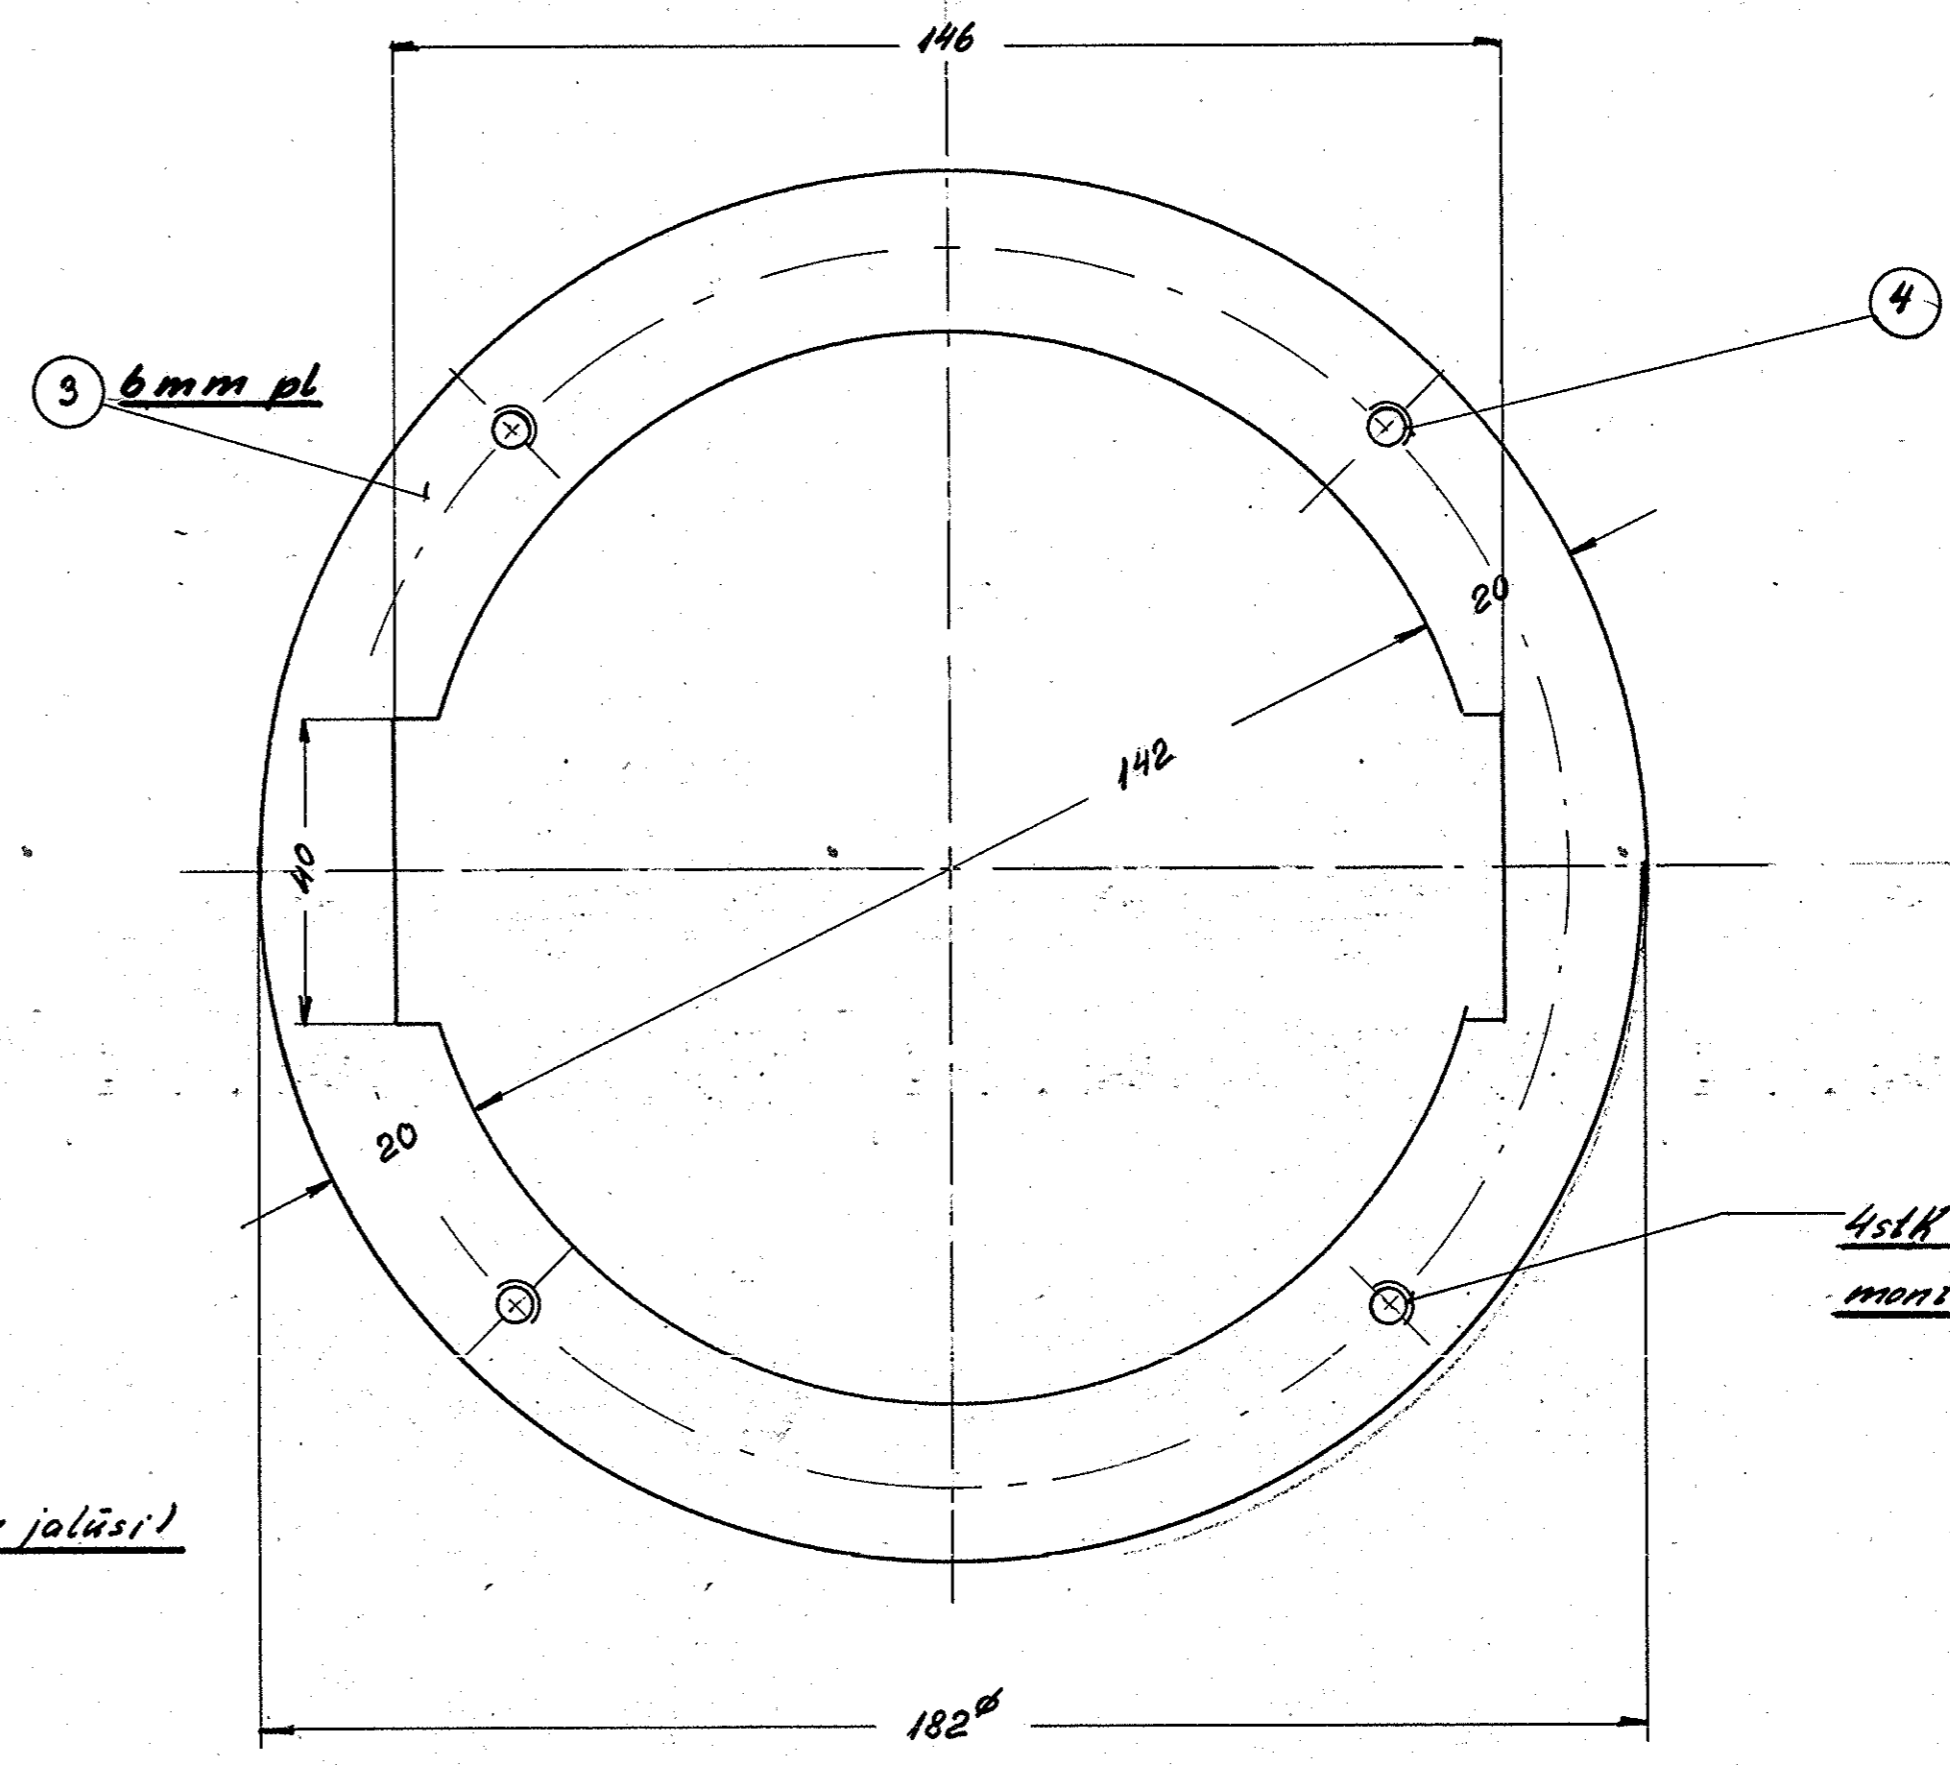

Tegn.	12-29 D	Rev.		Ark.	22	Målestok:	1:1	1:10
Kalk.		Norm.		Dato				
Anvendelse		Stykliste nr.						
Diesel-el.375 hk. loko.		12781.						
Tegningens benævnelse		Tegningens nummer						
Konsol for signallanterne.		302 L-24.070.						
Indeks:								

1-2

1300  
611